
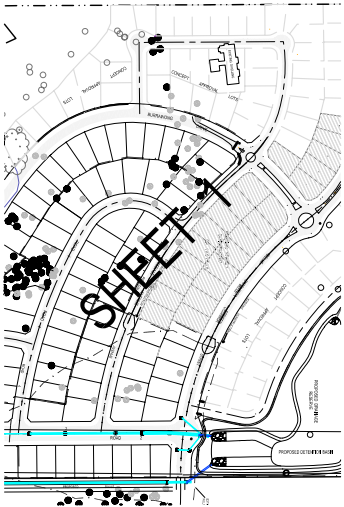


PRELIMINARY ONLY - NOT TO BE USED FOR CONSTRUCTION

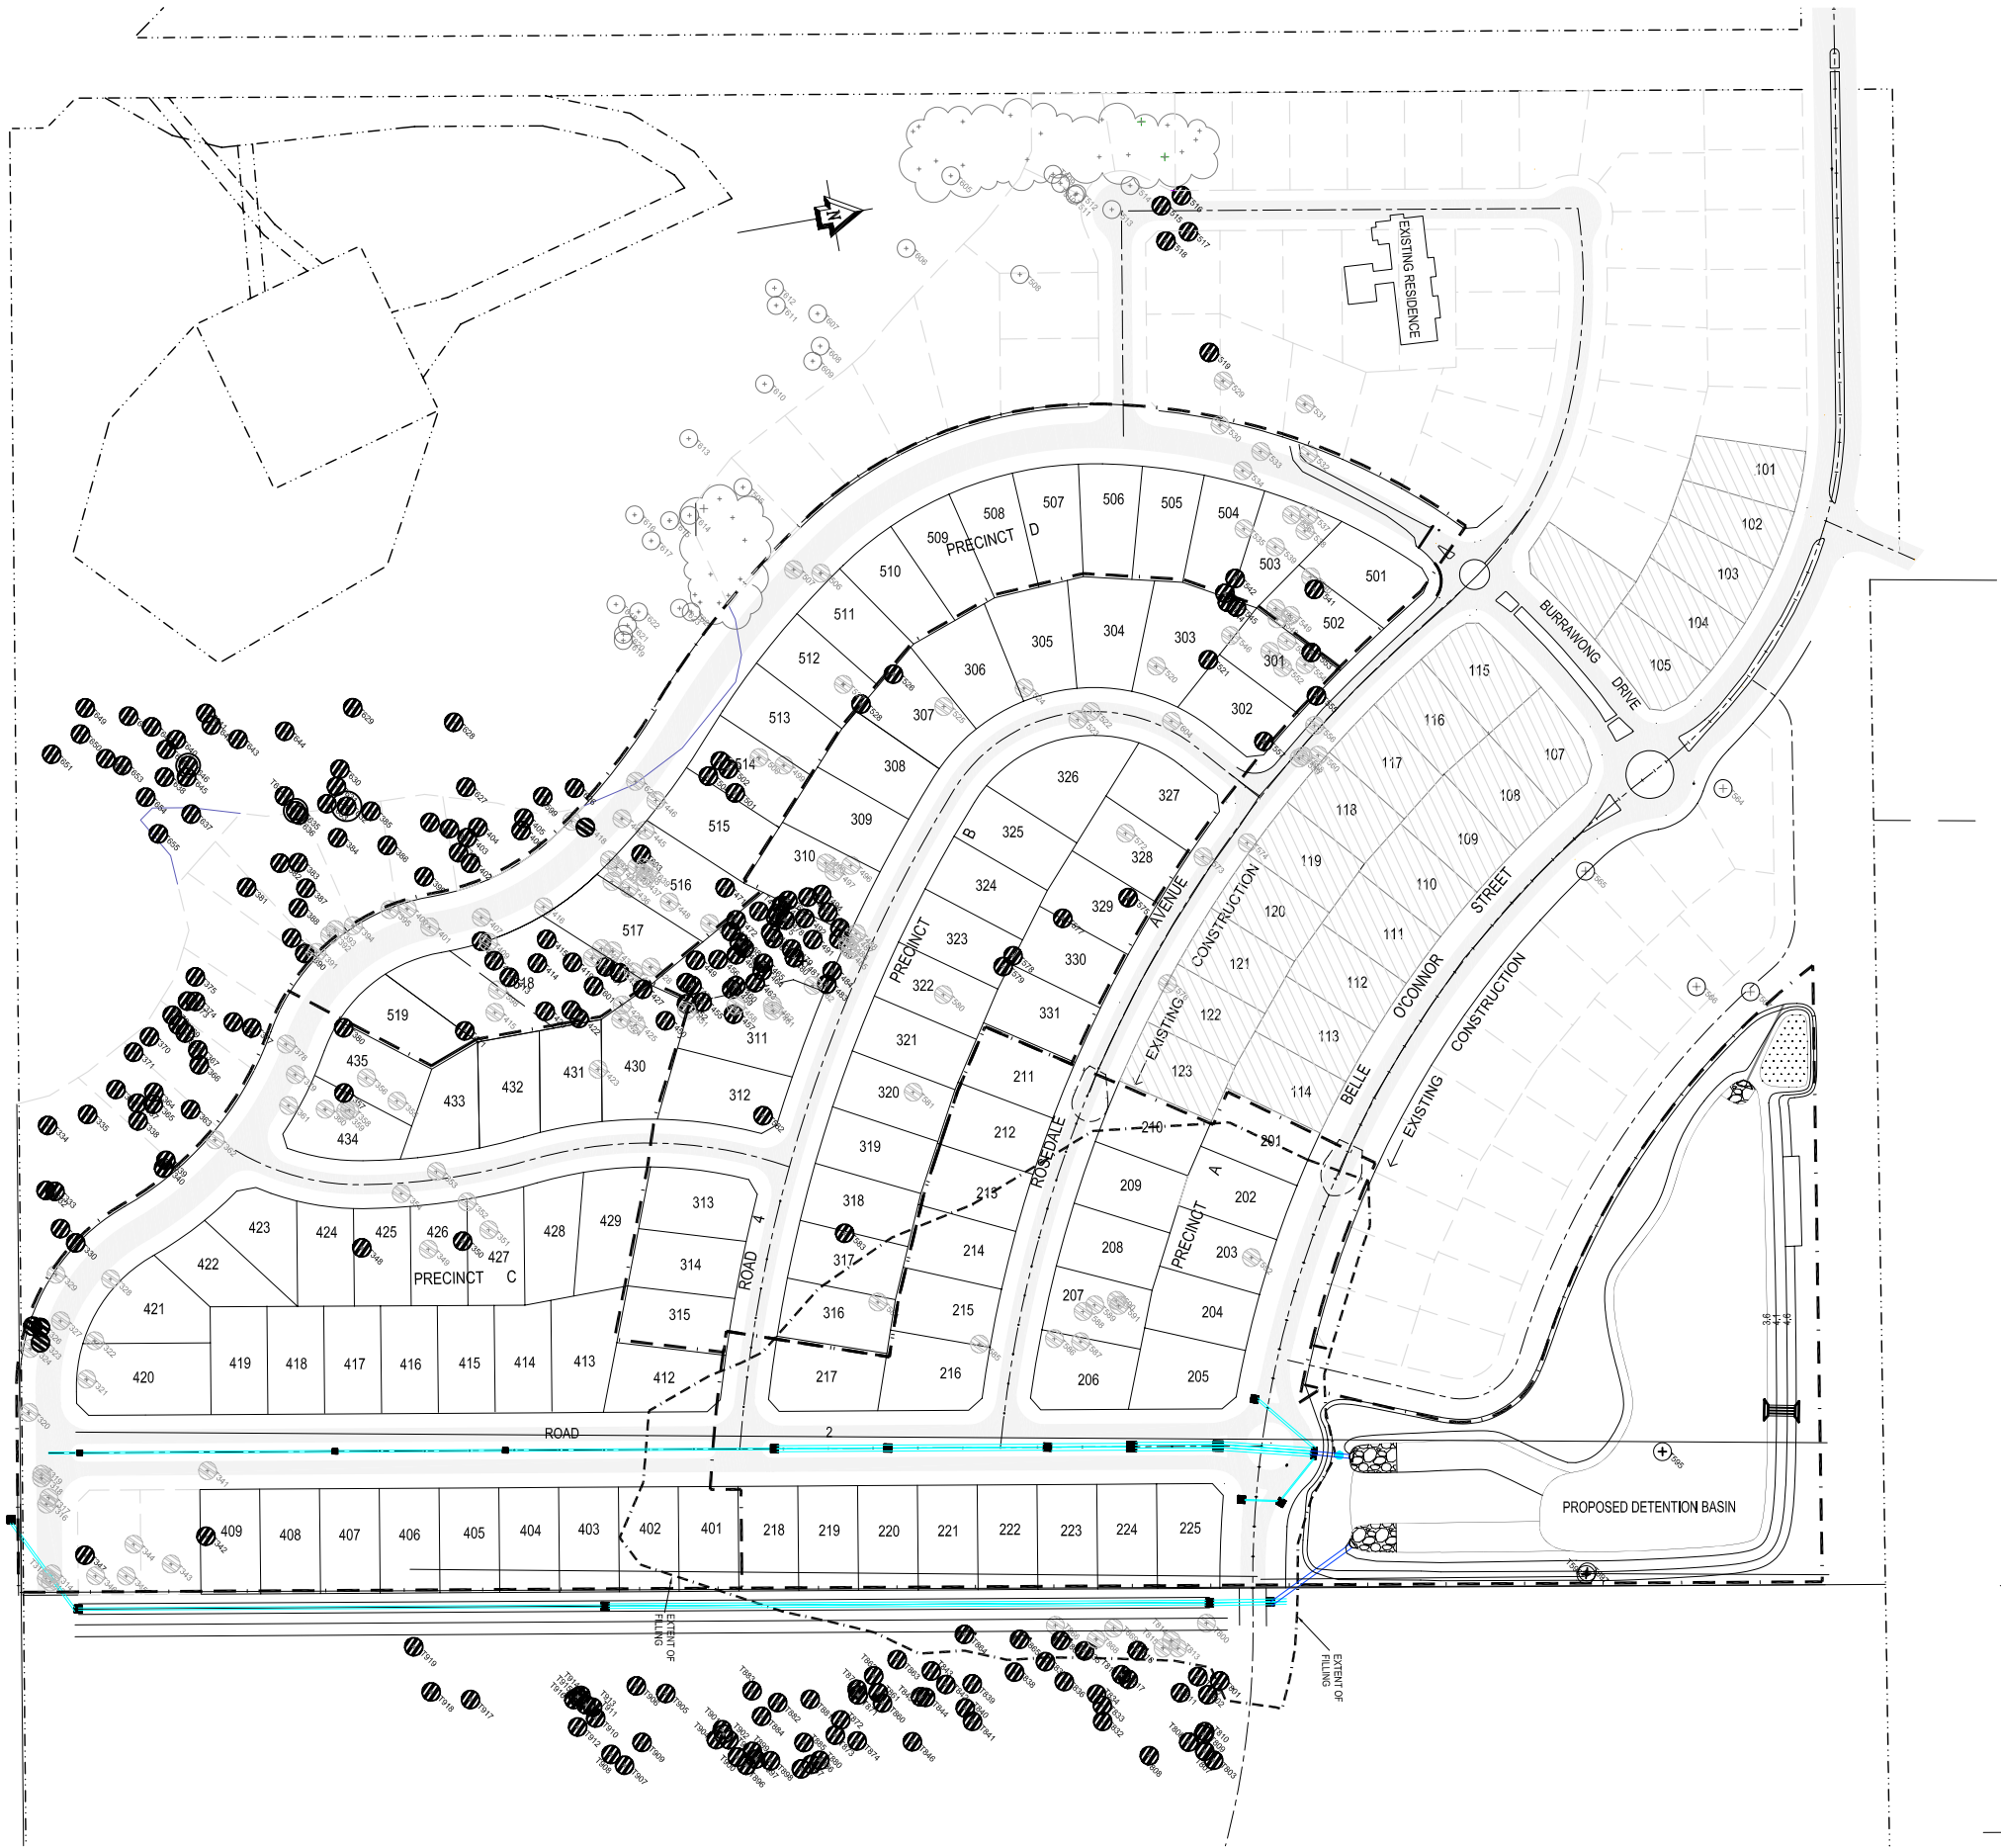

SCALE 0 10 20 30 40 50 METRES
1:1250 @ A1

KING + CAMPBELL
with
craig teasdell
architect

1st Floor, Colonial Arcade
25-27 Hay Street
Port Macquarie NSW 2444
PO Box 243
Port Macquarie 2444
T: 02 6586 2555
F: 02 6583 4064
E: info@kingcampbell.com.au

Rev
A
B
C

Date
13.07.06
30.11.06
09.03.07

Description
Issued for Approval
Tree 418, 323, 325 & 326 Amended
Lot Bdrys 307 - 311 & 512 - 518 Amended

Scale AS SHOWN

Datum AHD

Caution: The stated scale of this drawing may have been altered by copying or other means. The scale should be verified prior to using the drawing to derive measurements.

Copyright King & Campbell Pty Ltd

Project Number 14777
Drawing Number 14777oa.DWG
DA Number
Drawn AB
Checked PJR
Date Created JUNE 2006

Drawing Title OVERALL LAYOUT PLAN

Project LOT 124 DP 1097510 AND LOT 22 DP 1071657 SEASCAPE GROVE SOUTH WEST ROCKS

Client WALDEL PARK PTY LTD

Sheet 1 of 18

Rev C