




160.000

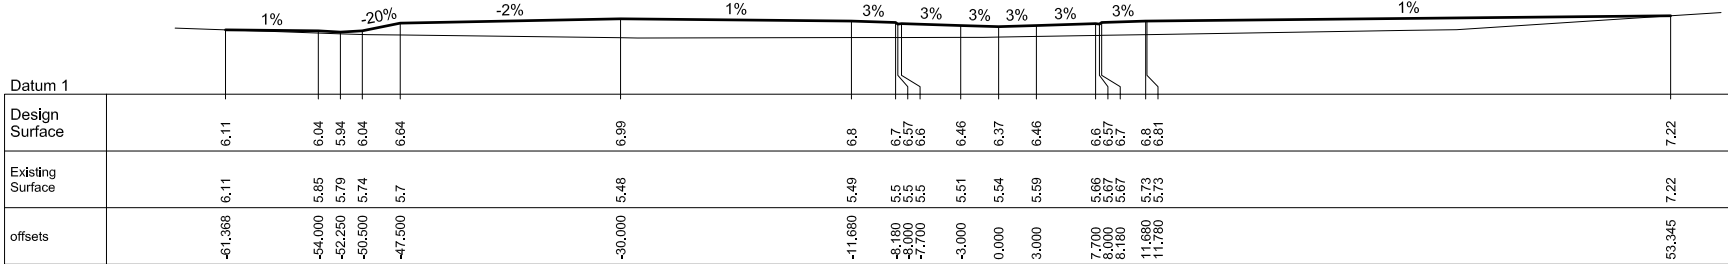


130.000

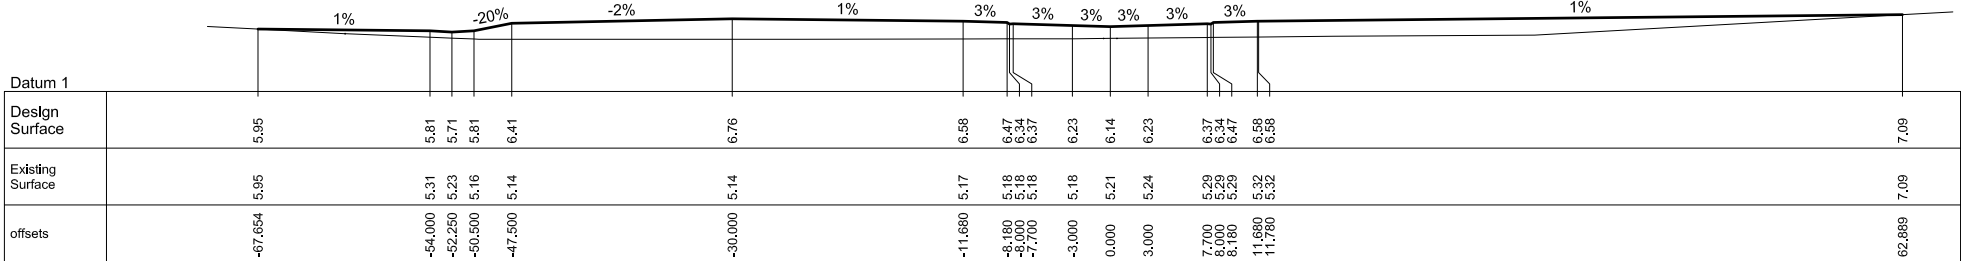

100.000

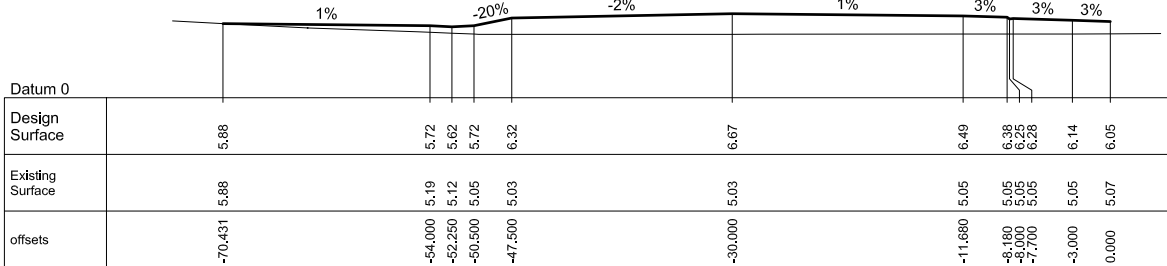

87.387

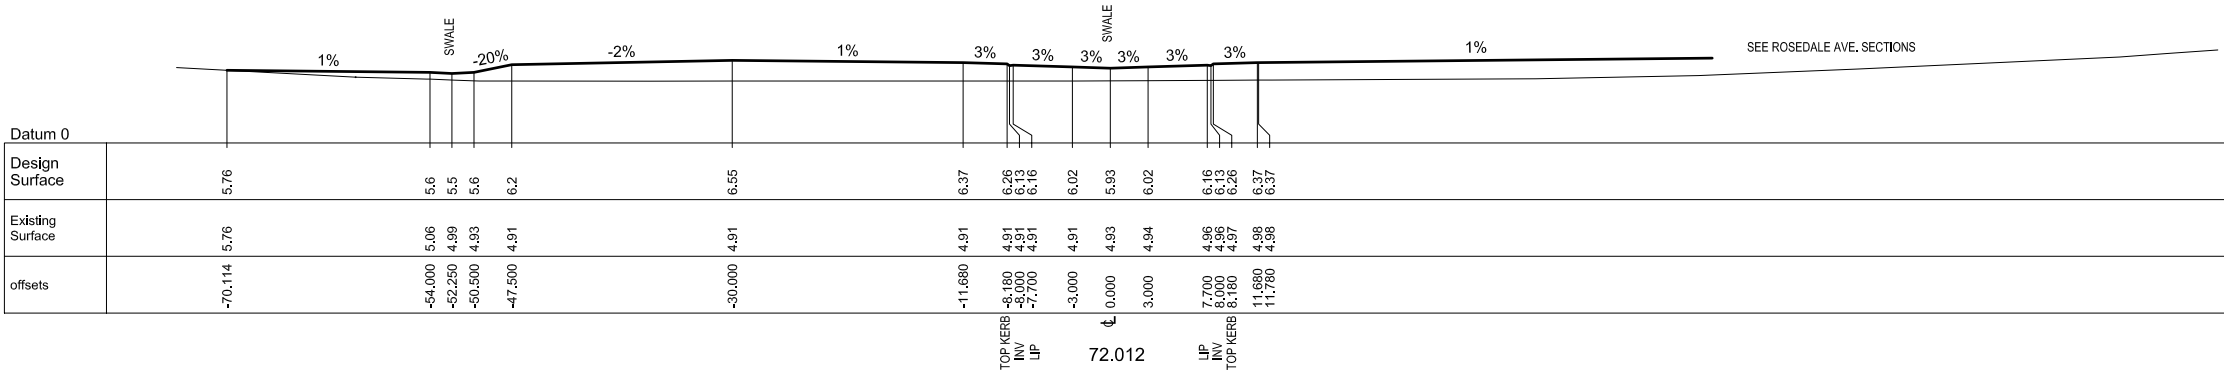

TOP KERB
INV
UP
72.012
UP
TOP KERB
INV

SCALE 0 2.5 5 7.5 10 METRES HORIZONTAL AND VERTICAL
1:300 @ A1