


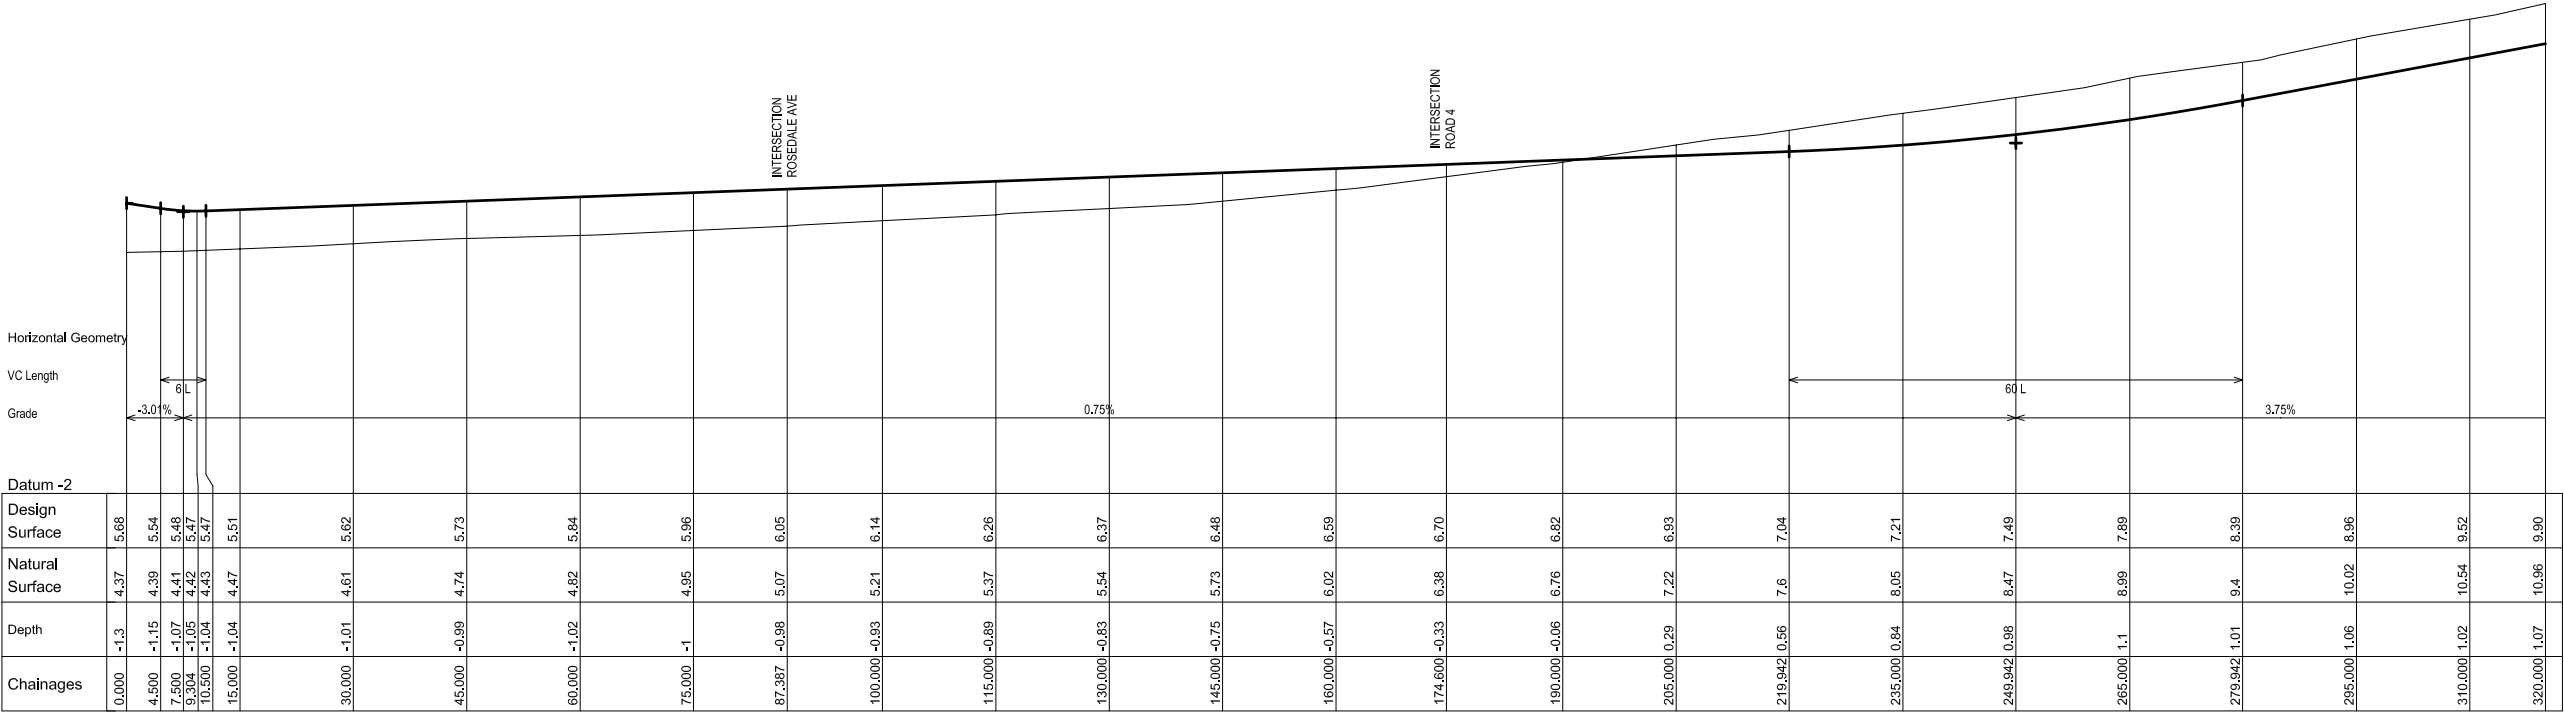

LONGITUDINAL SECTION - ROAD 2

