


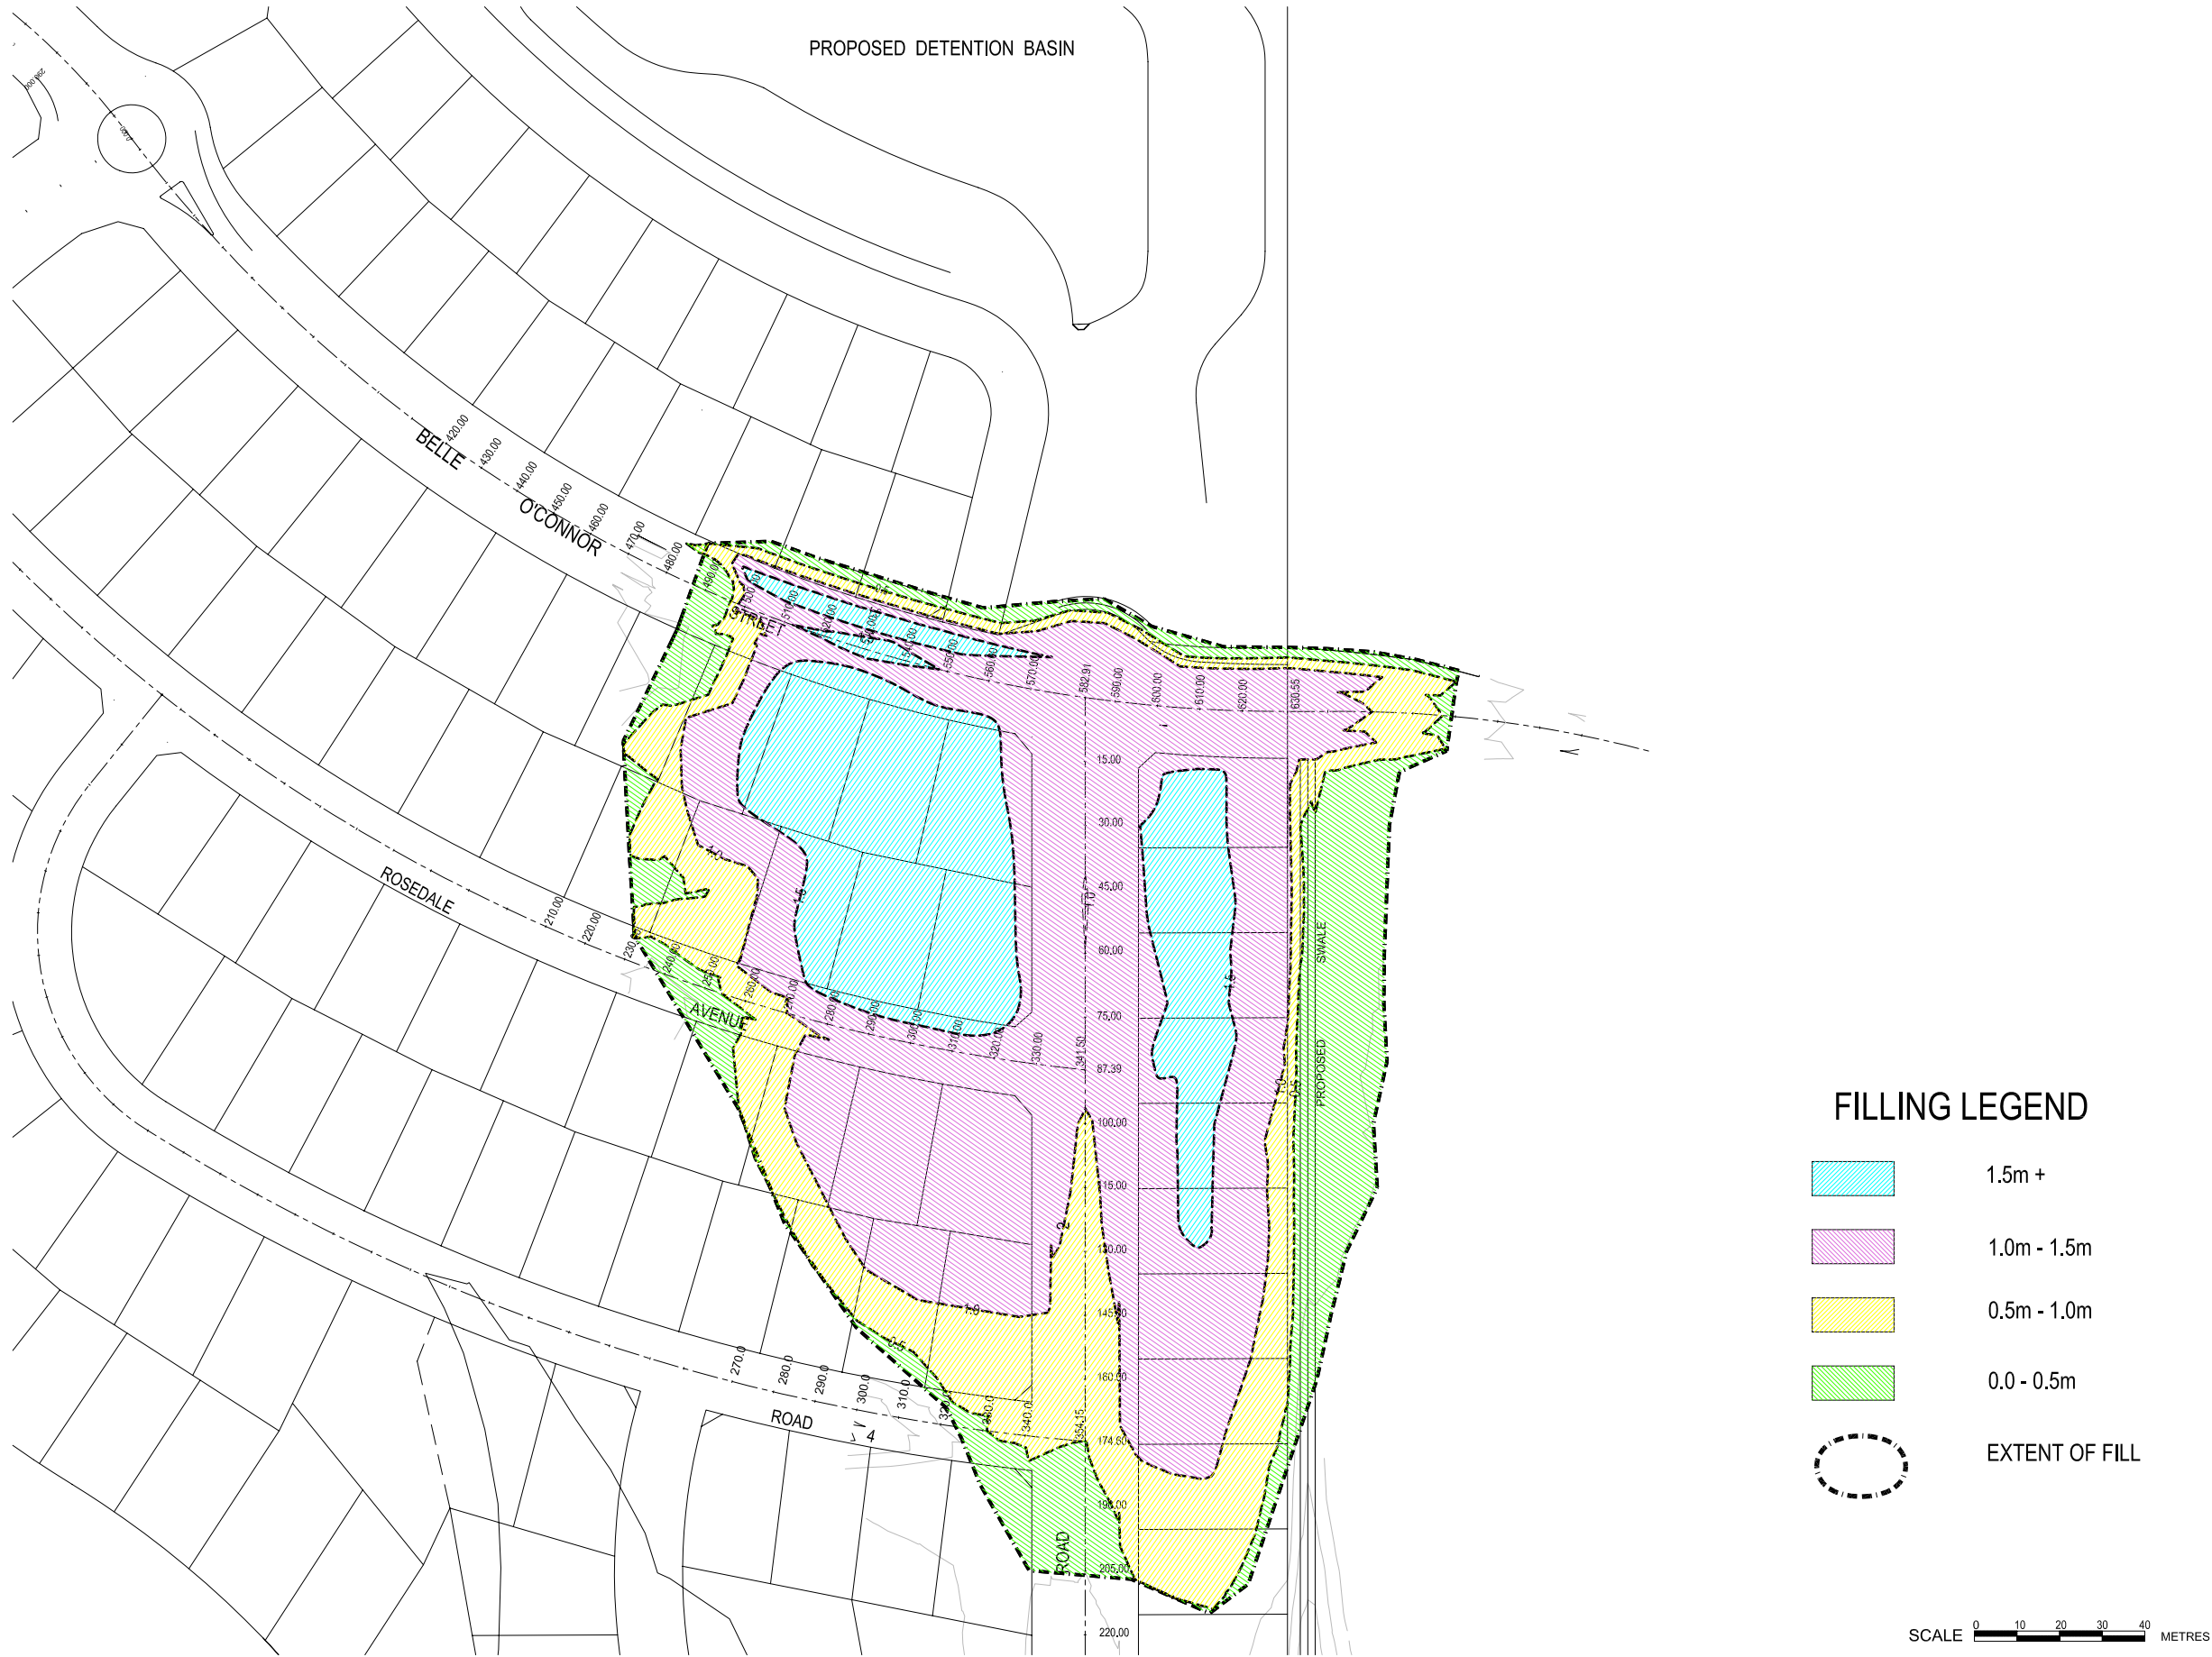

KING + CAMPBELL

with

craig feasdell
architect

1st Floor, Colonial Arcade
25-27 Hay Street
Port Macquarie NSW 2444

PO Box 243
Port Macquarie 2444

T: 02 6586 2555
F: 02 6583 4064

E: info@kingcampbell.com.au

Rev
A
B

Date
13.07.06
09.03.07

Description
Issued for Approval
Lot Bdry 307 - 311 & 512 - 518 Amended

Scale AS SHOWN

Datum AHD

Caution: The stated scale of this drawing may have been altered by copying or other means. The scale should be verified prior to using the drawing to derive measurements.

Copyright King & Campbell Pty Ltd

Project Number 14777
Drawing Number 14777Fillplan.DWG
DA Number
Drawn AB
Checked PJR
Date Created JUNE 2006

Drawing Title

FILLING PLAN

Project

LOT 124 DP 1097510 AND LOT 22 DP 1071657 SEASCAPE GROVE
SOUTH WEST ROCKS

Client

WALDEL PARK PTY LTD

Sheet 13 of 18

Rev

B