




235.000

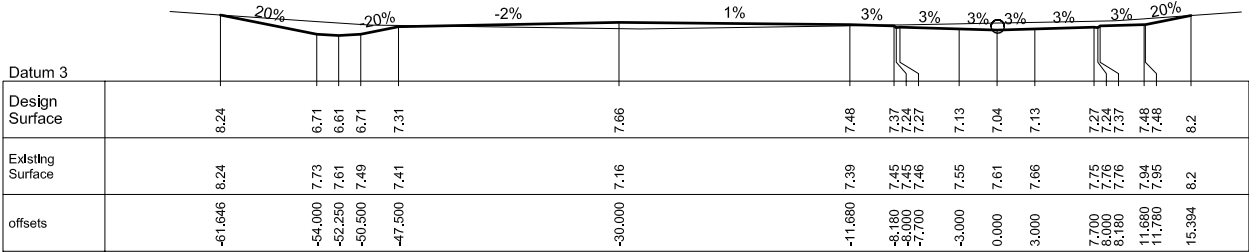


220.000

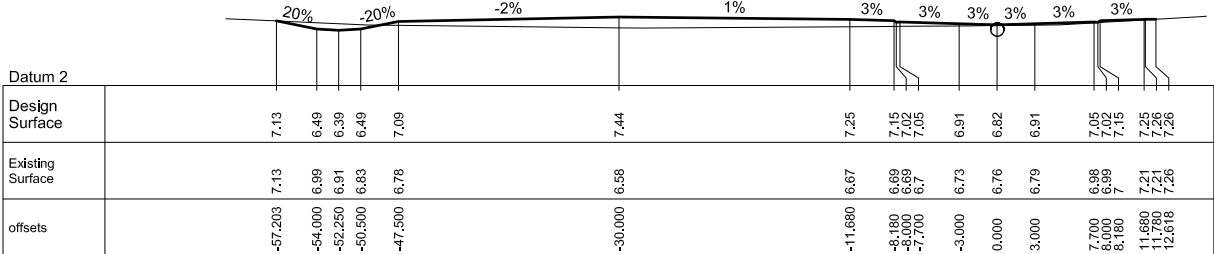


190.000

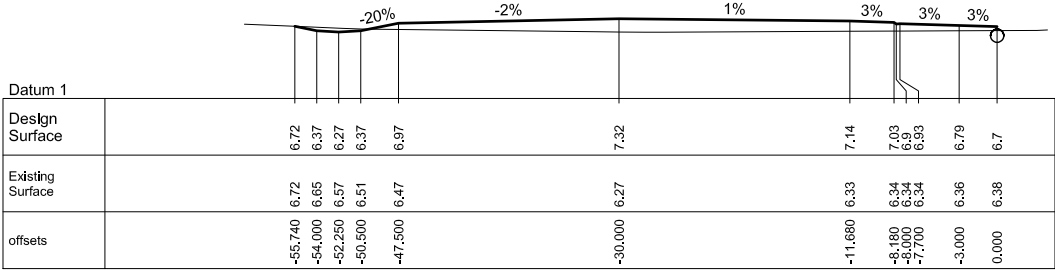

174.600

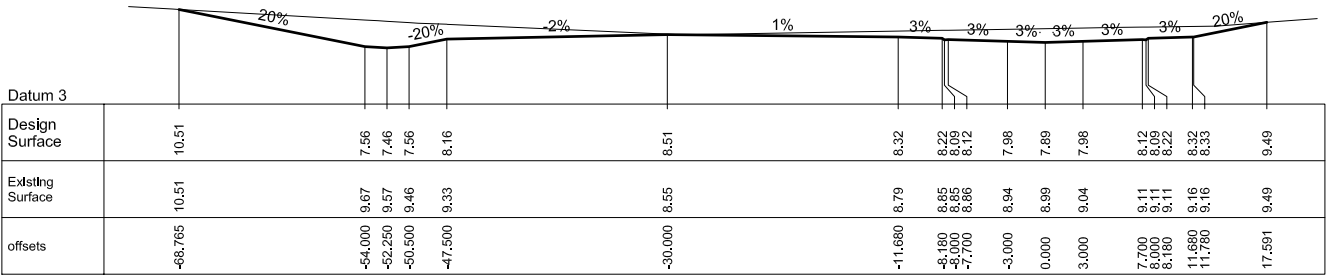

265.000

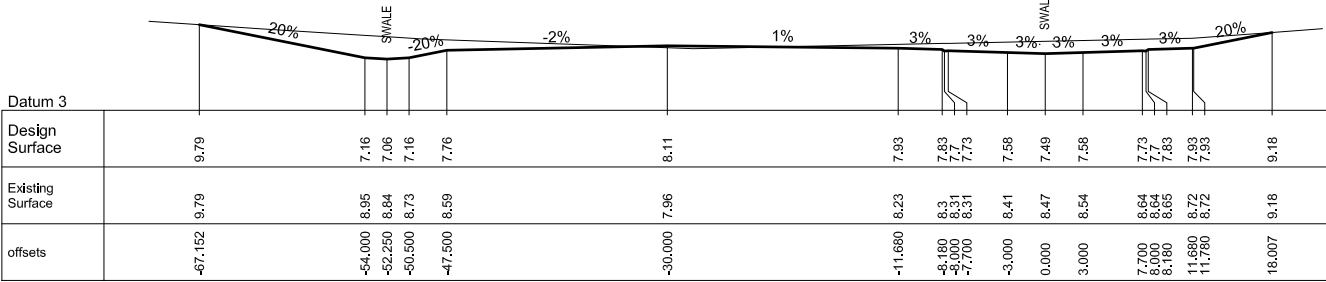

250.000

SCALE 0 2.5 5 7.5 10 METRES HORIZONTAL AND VERTICAL
1:300 @ A1

KING + CAMPBELL

with

craig teasdale
architect

1st Floor, Colonial Arcade
25-27 Hay Street
Port Macquarie NSW 2444

PO Box 243
Port Macquarie 2444

T: 02 6586 2555
F: 02 6583 4064

E: info@kingcampbell.com.au

Rev
A

Date
13.07.06

Description
Issued for Approval

Scale AS SHOWN

Datum AHD

Caution: The stated scale of this drawing may have been altered by copying or other means. The scale should be verified prior to using the drawing to derive measurements.

Copyright King & Campbell Pty Ltd

Project Number 14777
Drawing Number 14777R2LCS3.DWG
DA Number
Drawn AB
Checked PJR
Date Created JUNE 2006

Drawing Title CROSS SECTIONS ROAD 2

Project LOT 124 DP 1097510 AND LOT 22 DP 1071657 SEASCAPE GROVE SOUTH WEST ROCKS

Client WALDEL PARK PTY LTD

Sheet 10 of 18

Rev A