


THIS PLAN IS BASED ON PLANS BY
MIRVAC & TZANNES ASSOC.
DWG No.: 101-A1001-CAD[V]

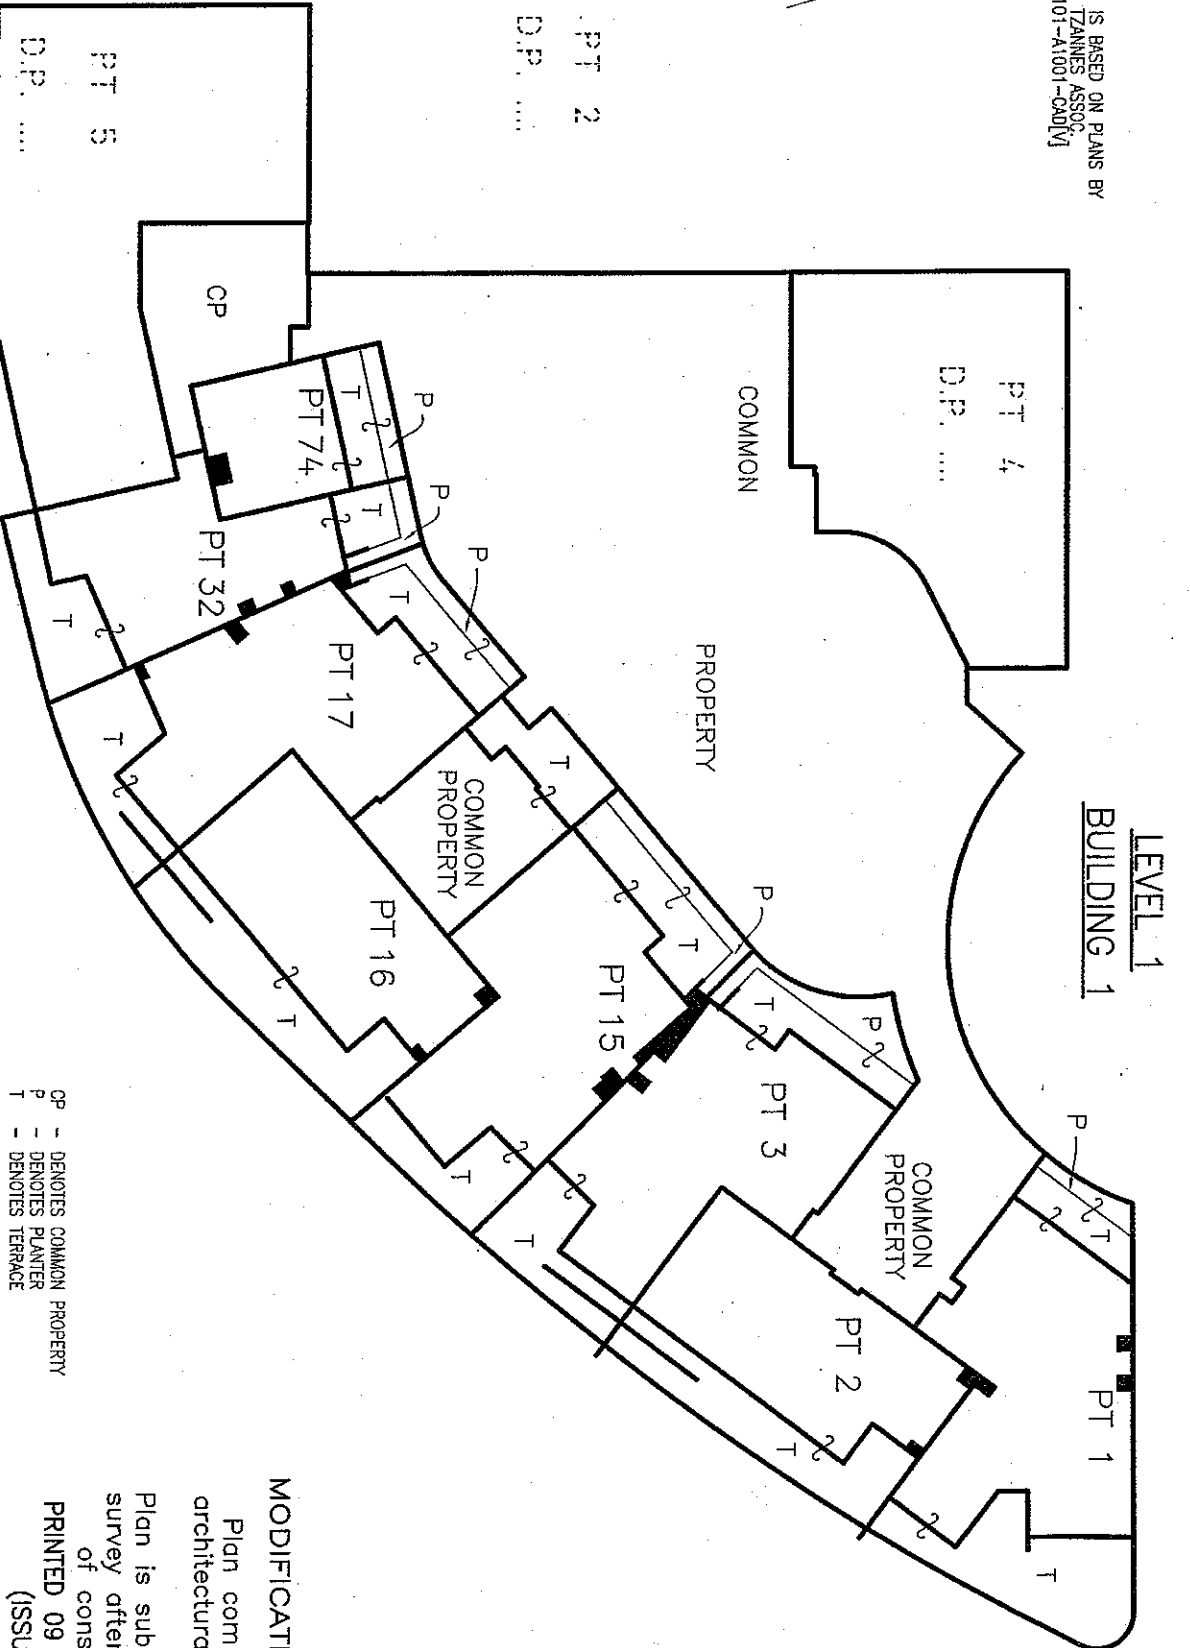

CP - DENOTES COMMON PROPERTY
P - DENOTES PLANTER
T - DENOTES TERRACE

MODIFICATION PLAN
Plan compiled from
architectural CAD data.
Plan is subject to final
survey after completion
of construction.
PRINTED 09 APRIL 2009
(ISSUE 1)

NOTE:
AREAS SHOWN ON THE FLOOR PLAN HAVE BEEN CALCULATED FOR THE PURPOSE OF THE STRATA SCHEMES
(FREEHOLD DEVELOPMENT) ACT 1973 ONLY. THEY MAY DIFFER FROM FLOOR AREAS FOR OTHER PURPOSES.
FOR CLARITY NOT ALL COMMON PROPERTY STRUCTURES, DUCTS & COLUMNS ARE SHOWN.

10mm 20 30 40 50 60 70 80 90 100 110 120 130 140 150 Table of mm

Surveyor: **TASY MORAITIS**
Surveyor's Ref: **070603 LOT 1 DSP**
Subdivision No:
Lengths are in metres. Reduction Ratio 1:250

REGISTERED

DRAFT PLAN


X:\07\JOBS\070603 MIRVAC NEWCASTLE\STRATA\LOT-1\MODIFICATION PLAN\SHEET-07_LEVEL-1.dwg



(ISSUE 1)

X:\07JOBS\070603 MIRVAC NEWCASTLE\STRATA\LOT-1\MODIFICATION PLAN\SHEET-08.LLEVEL-2.dwg

THIS PLAN IS BASED ON PLANS BY
MIRVAC & TZANNES ASSOC.
DWG No.: 101-A1003-CAD11
DWG No.: 102-A1003-CAD10

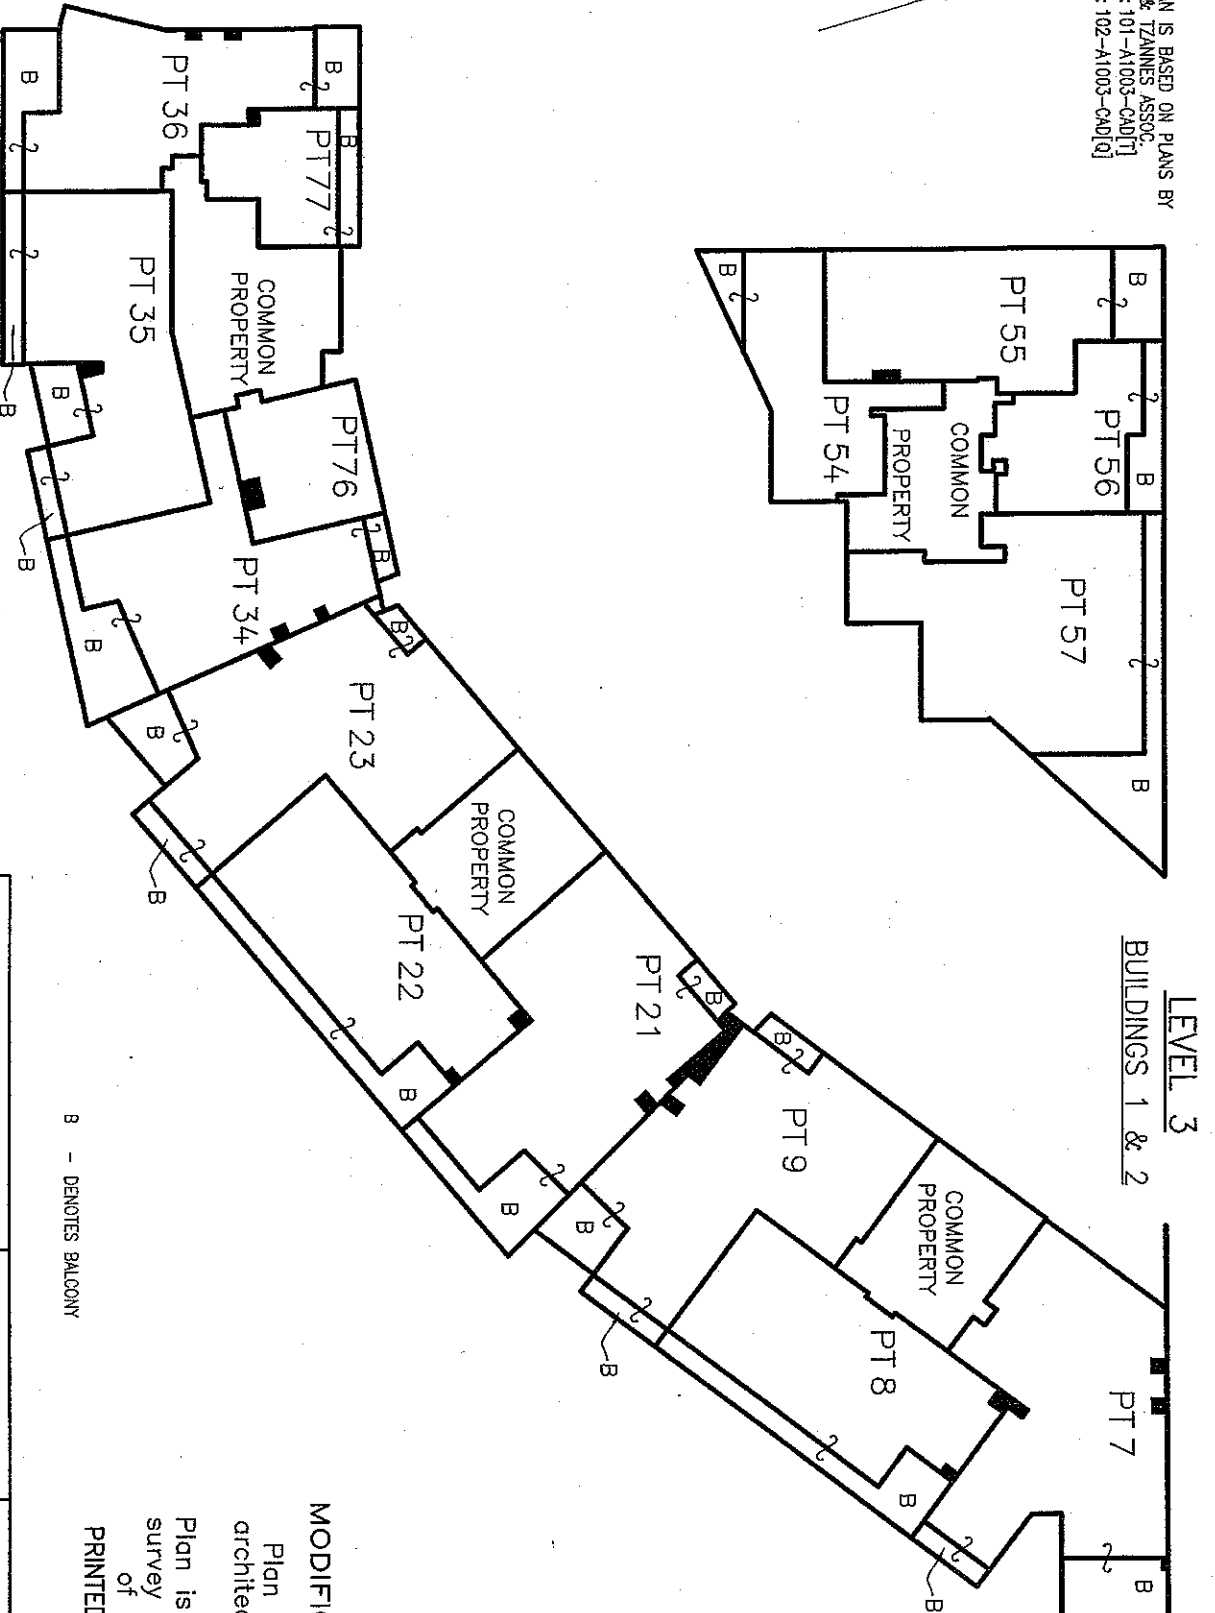

NOTE:
AREAS SHOWN ON THE FLOOR PLAN HAVE BEEN CALCULATED FOR THE PURPOSE OF THE STRATA SCHEMES
(FREEHOLD DEVELOPMENT) ACT 1973 ONLY. THEY MAY DIFFER FROM FLOOR AREAS FOR OTHER PURPOSES.

FOR CLARITY NOT ALL COMMON PROPERTY STRUCTURES, DUCTS & COLUMNS ARE SHOWN.

10mm 20 30 40 50 60 70 80 90 100 110 120 130 140 150 Table of mm

Surveyor: TASY MORAITIS
Surveyor's Ref: 070603 LOT 1 DSP
Subdivision No:

REGISTERED

Lengths are in metres. Reduction Ratio 1:250

DRAFT PLAN

MODIFICATION PLAN



Plan compiled from
architectural CAD data.

Plan is subject to final
survey after completion
of construction.

PRINTED 09 APRIL 2009
(ISSUE 1)

X:\070603\070603 MIRVAC NEWCASTLE\STRATA\LOT-1\MODIFICATION PLAN\SHEET-09_LEVEL-3.dwg

THIS PLAN IS BASED ON PLANS BY
MIRVAC & TZANNES ASSOC.
DWG No.: 101-A1003-CAD[1]
DWG No.: 102-A1003-CAD[0]

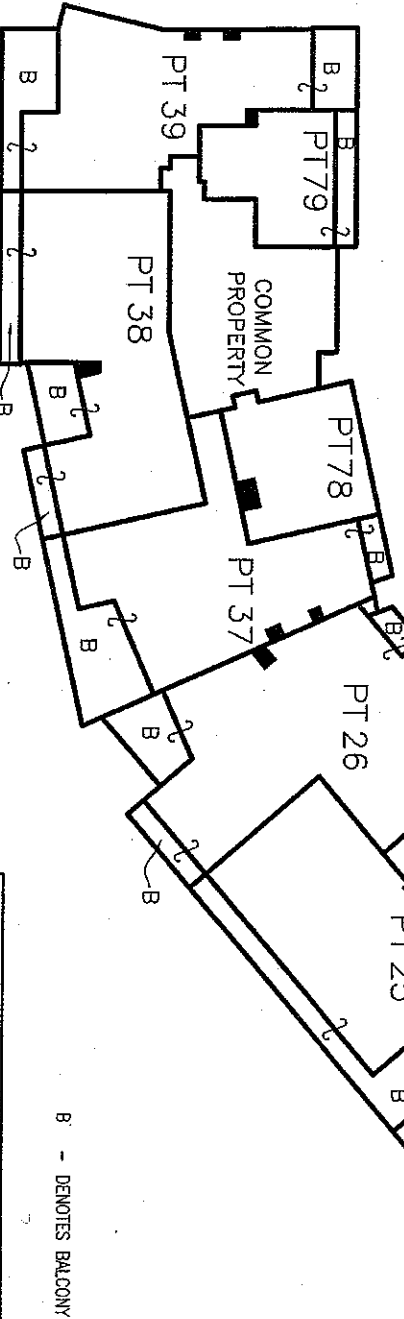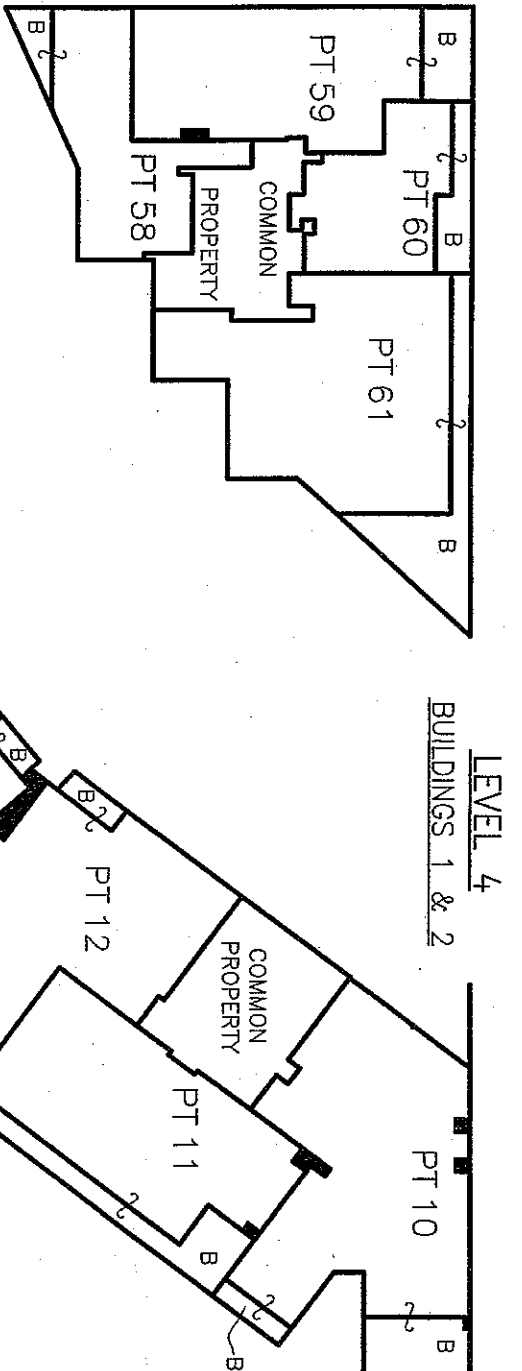

B - DENOTES BALCONY

NOTE:

AREAS SHOWN ON THE FLOOR PLAN HAVE BEEN CALCULATED FOR THE PURPOSE OF THE STRATA SCHEMES (FREEHOLD DEVELOPMENT) ACT 1973 ONLY. THEY MAY DIFFER FROM FLOOR AREAS FOR OTHER PURPOSES. FOR CLARITY NOT ALL COMMON PROPERTY STRUCTURES, DUCTS & COLUMNS ARE SHOWN.

10mm 20 30 40 50 60 70 80 90 100 110 120 130 140 150 Table of mm

LEVEL 4
BUILDINGS 1 & 2

MODIFICATION PLAN

Plan compiled from
architectural CAD data.

Plan is subject to final
survey after completion
of construction.

PRINTED 09 APRIL 2009
(ISSUE 1)


DRAFT PLAN

Surveyor: TASY MORATIS
Surveyor's Ref: 070603 LOT 1 DSP
Subdivision No:
Lengths are in metres. Reduction Ratio 1:250

REGISTERED

X:\072005\070603 MIRVAC NEWCASTLE\STRATA\LOT-1\MODIFICATION PLAN\SHEET-10_LEVEL-4.dwg

THIS PLAN IS BASED ON PLANS BY
MIRVAC & TZANNES ASSOC.
DWG No.: 101-A1004-CAD[1]
DWG No.: 102-A1003-CAD[0]

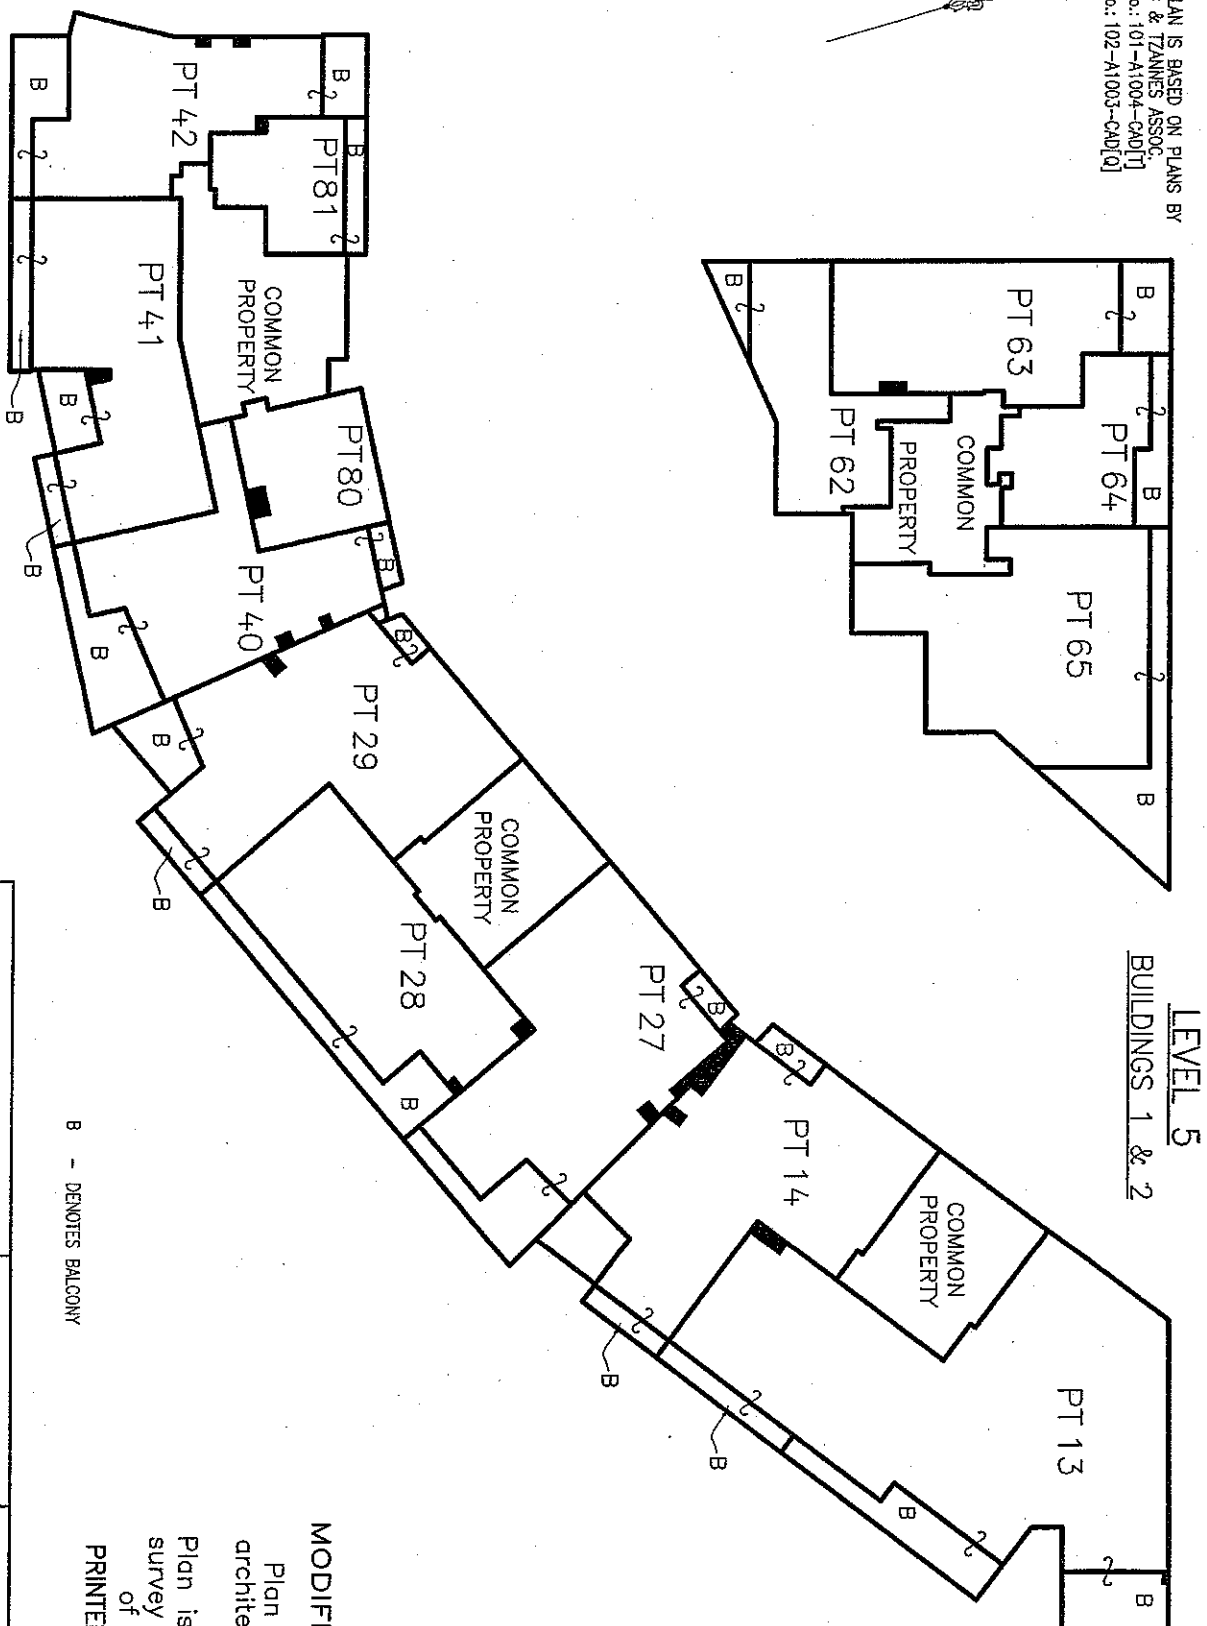

LEVEL 5
BUILDINGS 1 & 2

B - DENOTES BALCONY

NOTE:

AREAS SHOWN ON THE FLOOR PLAN HAVE BEEN CALCULATED FOR THE PURPOSE OF THE STRATA SCHEMES (FREEHOLD DEVELOPMENT) ACT 1973 ONLY. THEY MAY DIFFER FROM FLOOR AREAS FOR OTHER PURPOSES.

FOR CLARITY NOT ALL COMMON PROPERTY STRUCTURES, DUCTS & COLUMNS ARE SHOWN.

10m 20 30 40 50 60 70 80 90 100 110 120 130 140 150 Table of mm

Surveyor: TASY MORAITIS

Surveyor's Ref: 070603 LOT 1 DSP

Subdivision No:

Lengths are in metres. Reduction Ratio 1:250

REGISTERED

DRAFT PLAN

MODIFICATION PLAN


Plan compiled from
architectural CAD data.

Plan is subject to final
survey after completion
of construction.

PRINTED 09 APRIL 2009
(ISSUE 1)

THIS PLAN IS BASED ON PLANS BY
MIRVAC & TZANNES ASSOC.
DWG No.: 101-A1005-CAD[U]
DWG No.: 102-A1003-CAD[U]

LEVEL 6
BUILDINGS 1 & 2

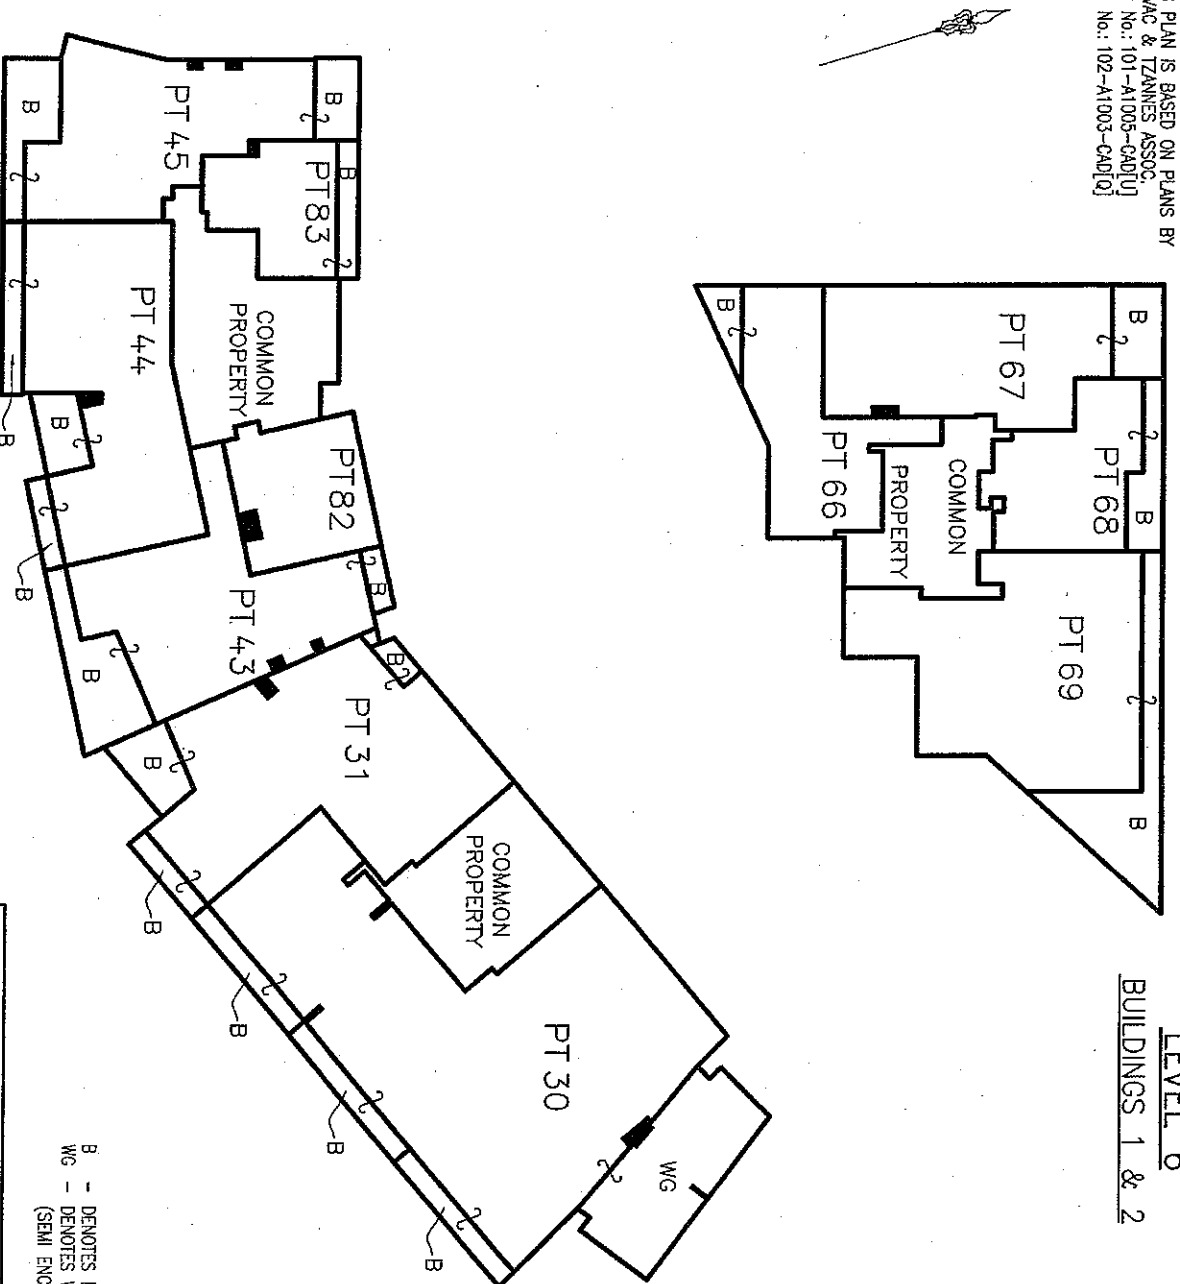

B - DENOTES BALCONY
WG - DENOTES WINTER GARDEN
(SEMI ENCLOSED)

MODIFICATION PLAN
Plan compiled from
architectural CAD data.
Plan is subject to final
survey after completion
of construction.
PRINTED 09 APRIL 2009
(ISSUE 1)

NOTE:
AREAS SHOWN ON THE FLOOR PLAN HAVE BEEN CALCULATED FOR THE PURPOSE OF THE STRATA SCHEMES
(FREEHOLD DEVELOPMENT) ACT 1973 ONLY. THEY MAY DIFFER FROM FLOOR AREAS FOR OTHER PURPOSES.
FOR CLARITY NOT ALL COMMON PROPERTY STRUCTURES, DUCTS & COLUMNS ARE SHOWN.


10mm 20 30 40 50 60 70 80 90 100 110 120 130 140 150 Table of mm

Surveyor: **TASY MORAITIS**
Surveyor's Ref: 070603 LOT 1 DSP
Subdivision No:
Lengths are in metres, Reduction Ratio 1:250


REGISTERED

DRAFT PLAN

THIS PLAN IS BASED ON PLANS BY
MIRVAC & TZANNES ASSOC
DWG No: 101-A1006-CAD(V)
DWG No: 102-A1004-CAD(V)

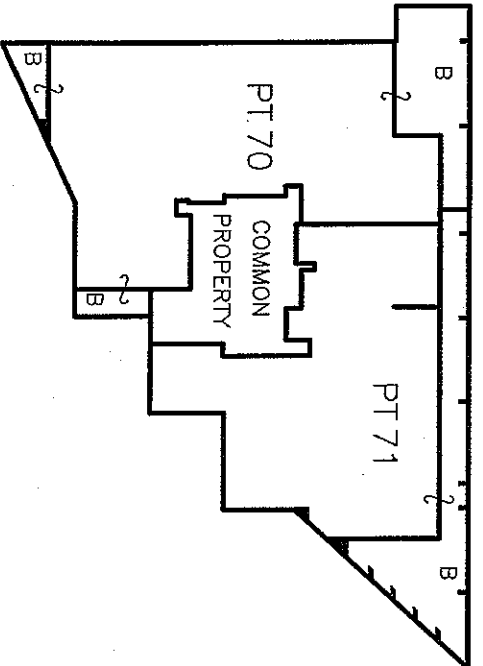

LEVEL 7
BUILDINGS 1 & 2

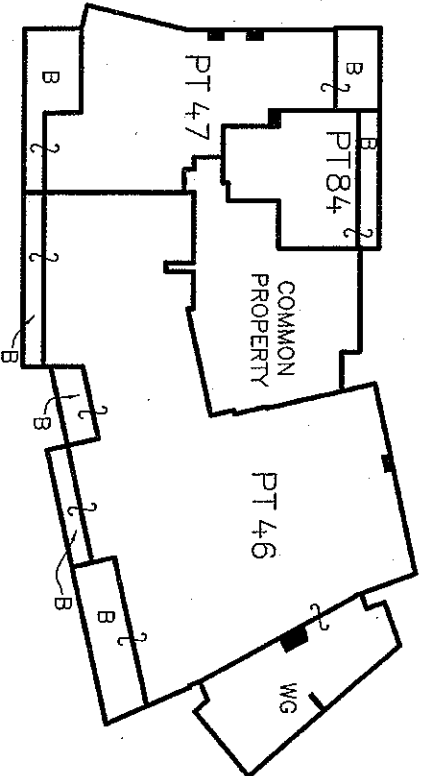

NOTE:
AREAS SHOWN ON THE FLOOR PLAN HAVE BEEN CALCULATED FOR THE PURPOSE OF THE STRATA SCHEMES
(FREEHOLD DEVELOPMENT) ACT 1973 ONLY. THEY MAY DIFFER FROM FLOOR AREAS FOR OTHER PURPOSES.
FOR CLARITY NOT ALL COMMON PROPERTY STRUCTURES, DUCTS & COLUMNS ARE SHOWN.

Dimm 20 30 40 50 60 70 80 90 100 110 120 130 140 150 Table of mm

B - DENOTES BALCONY
WG - DENOTES WINTER GARDEN
(SEMI ENCLOSED)

MODIFICATION PLAN
Plan compiled from
architectural CAD data.

Plan is subject to final
survey after completion
of construction.
PRINTED 09 APRIL 2009
(ISSUE 1)


Surveyor: **TASY MORAITIS**
Surveyor's Ref: **070603 LOT 1 DSP**
Subdivision No:
Lengths are in metres. Reduction Ratio 1:250

REGISTERED


DRAFT PLAN

X:\070603\070603 MIRVAC NEWCASTLE\STRATA\LOT-1\MODIFICATION PLAN\SHEET-13_LEVEL-7.dwg

THIS PLAN IS BASED ON PLANS BY
MIRVAC & TZANNES ASSOC.
DWG No.: 101-A1006A-CAD[A]
DWG No.: 102-A1005-CAD[H]

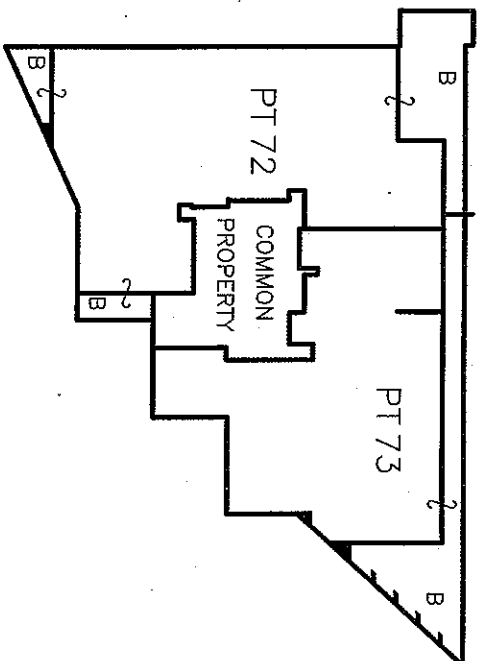

LEVEL 8
BUILDINGS 1 & 2

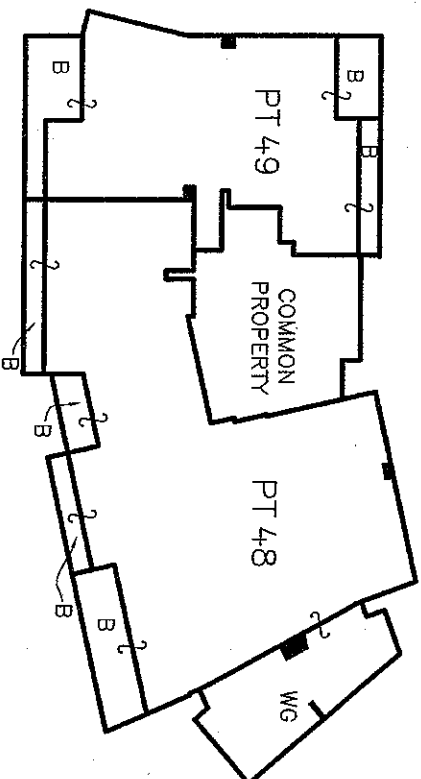

B - DENOTES BALCONY
WG - DENOTES WINTER GARDEN
(SEMI ENCLOSED)

MODIFICATION PLAN
Plan compiled from
architectural CAD data.

Plan is subject to final
survey after completion
of construction.
PRINTED 09 APRIL 2009
(ISSUE 1)

NOTE:
AREAS SHOWN ON THE FLOOR PLAN HAVE BEEN CALCULATED FOR THE PURPOSE OF THE STRATA SCHEMES
(FREEHOLD DEVELOPMENT) ACT 1973 ONLY. THEY MAY DIFFER FROM FLOOR AREAS FOR OTHER PURPOSES.
FOR CLARITY NOT ALL COMMON PROPERTY STRUCTURES, DUCTS & COLUMNS ARE SHOWN.

10mm 20 30 40 50 60 70 80 90 100 110 120 130 140 150 Table of mm

Surveyor: TASY MORAITIS	REGISTERED	DRAFT PLAN
Surveyor's Ref: 070603 LOT 1 DSP		
Subdivision No: Lengths are in metres, Reduction Ratio 1:250		

X:\070603\070603 MIRVAC NEWCASTLE\STRATA\LOT-1\MODIFICATION PLAN\SHEET-14_LEVEL-8.dwg