




Shadow 20th March & 23rd September 9.00am

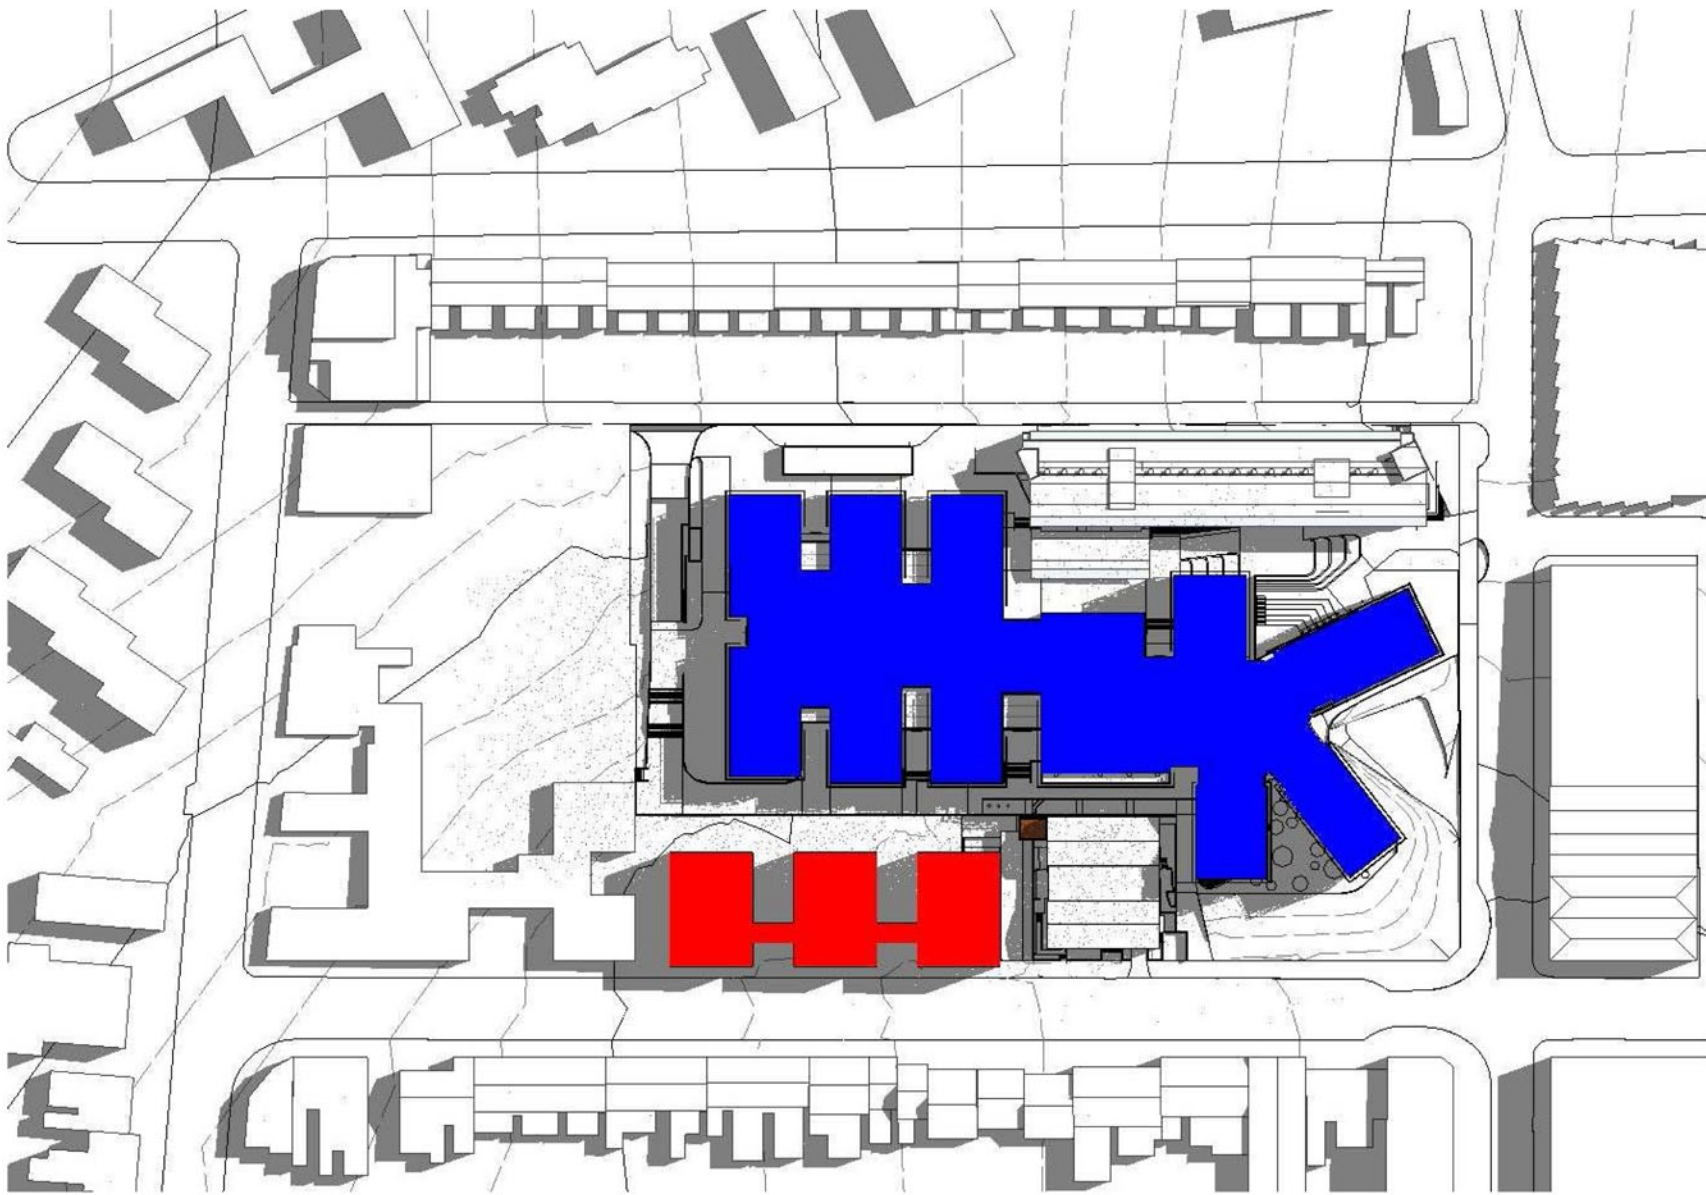


Shadow 20th March & 23rd September 10.00am

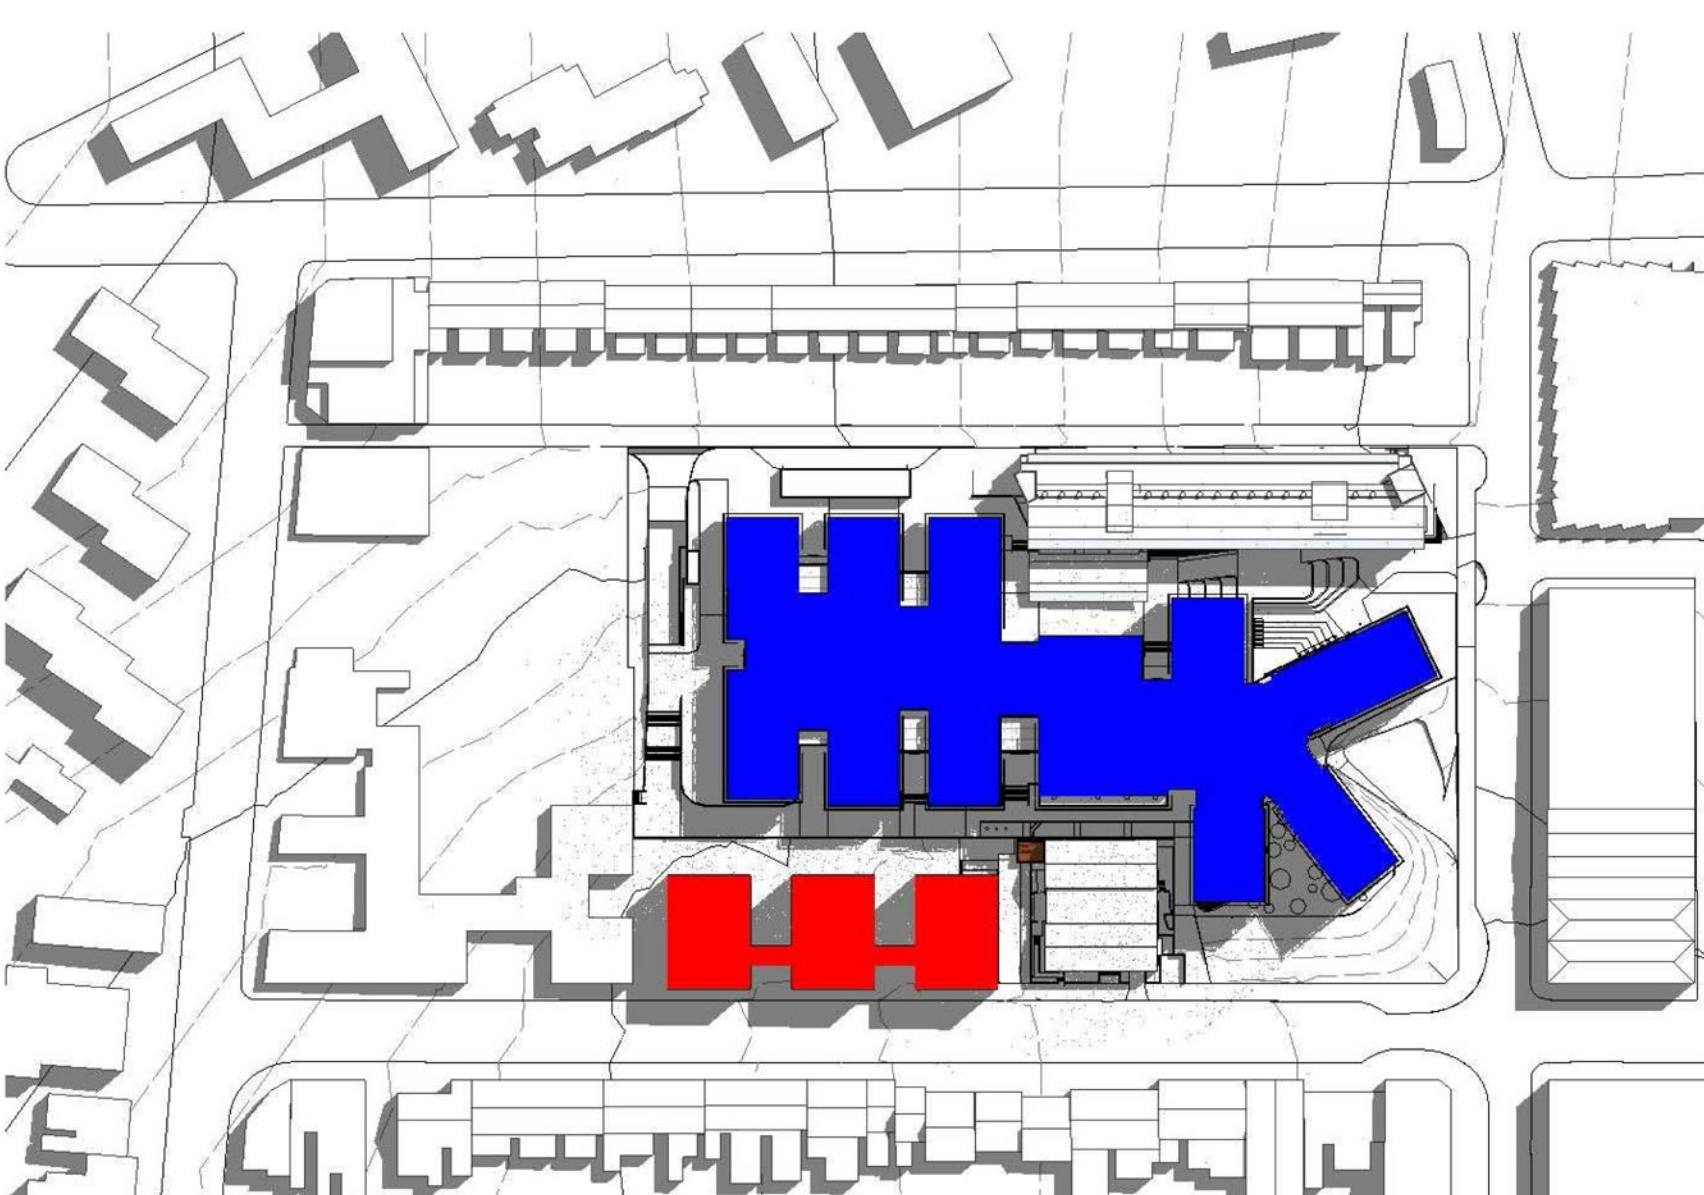


Shadow 20th March & 23rd September 11.00am

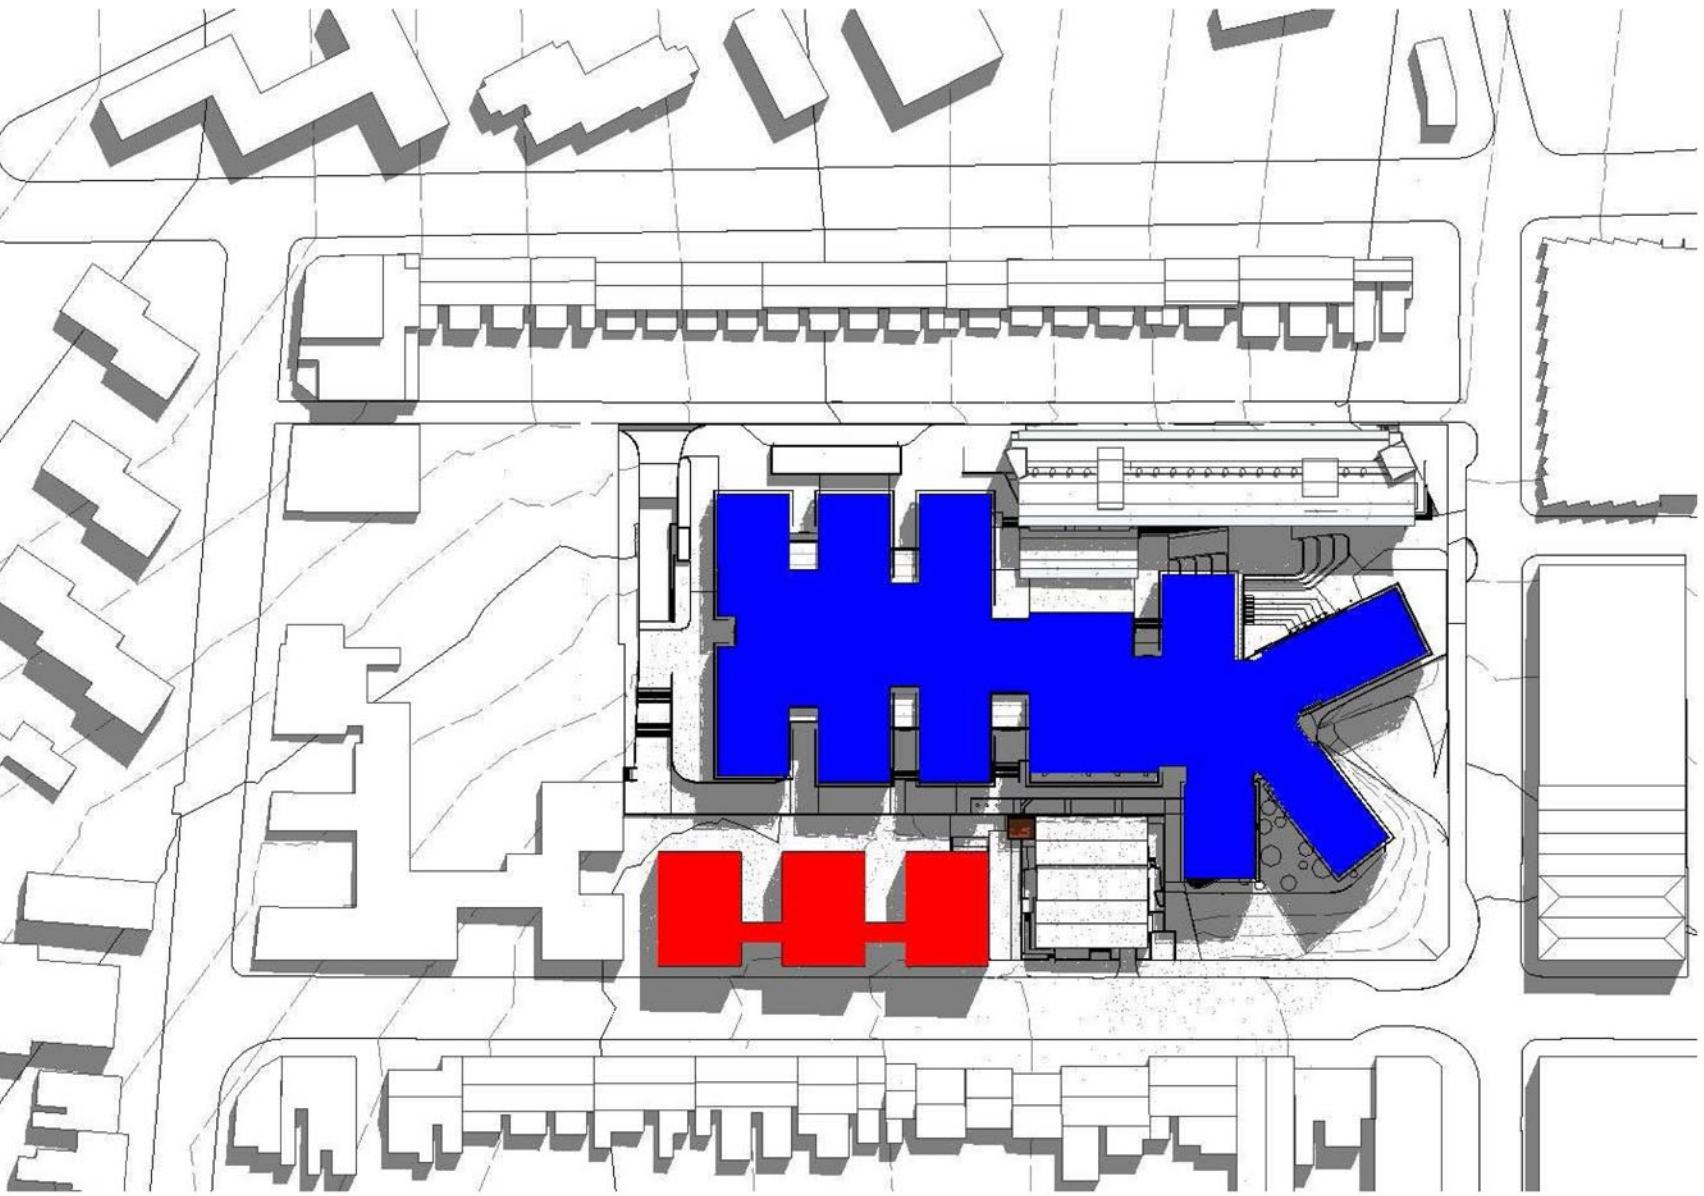


Shadow 20th March & 23rd September 12.00pm

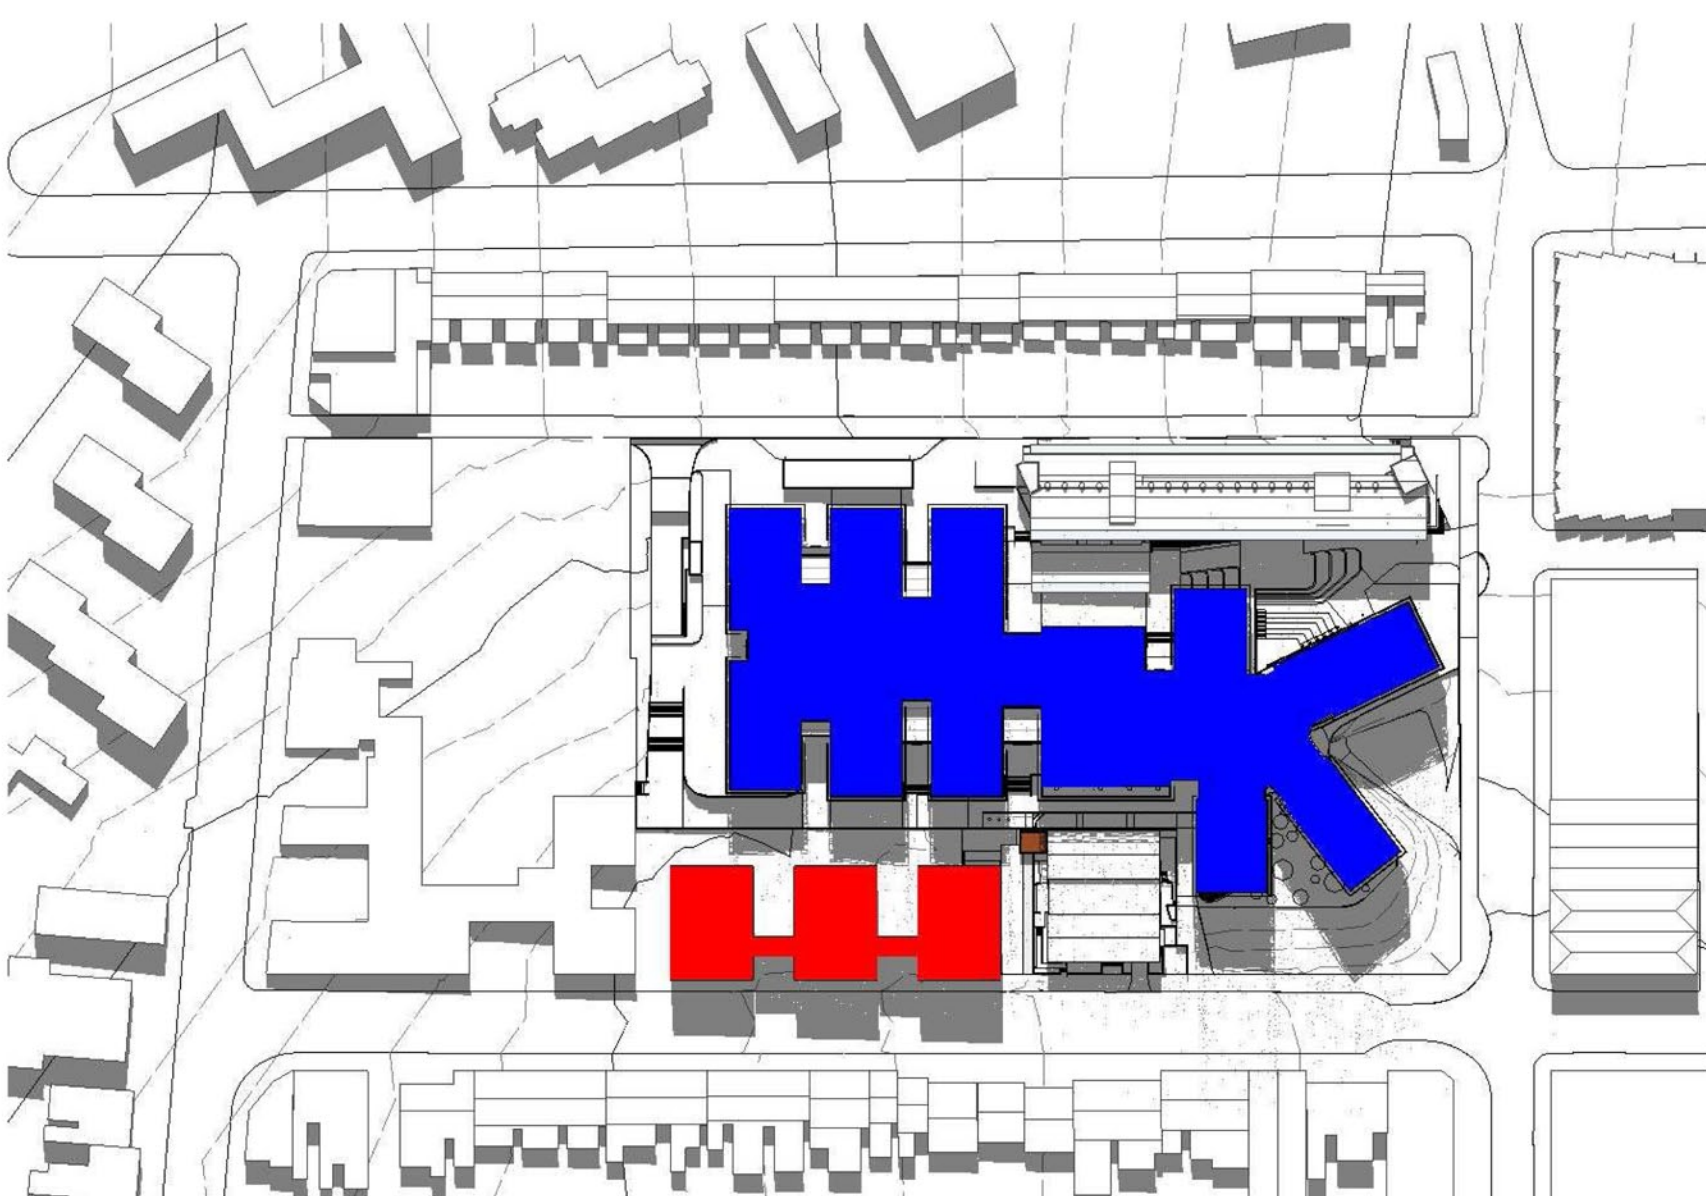

Shadow 20th March & 23rd September 1.00pm

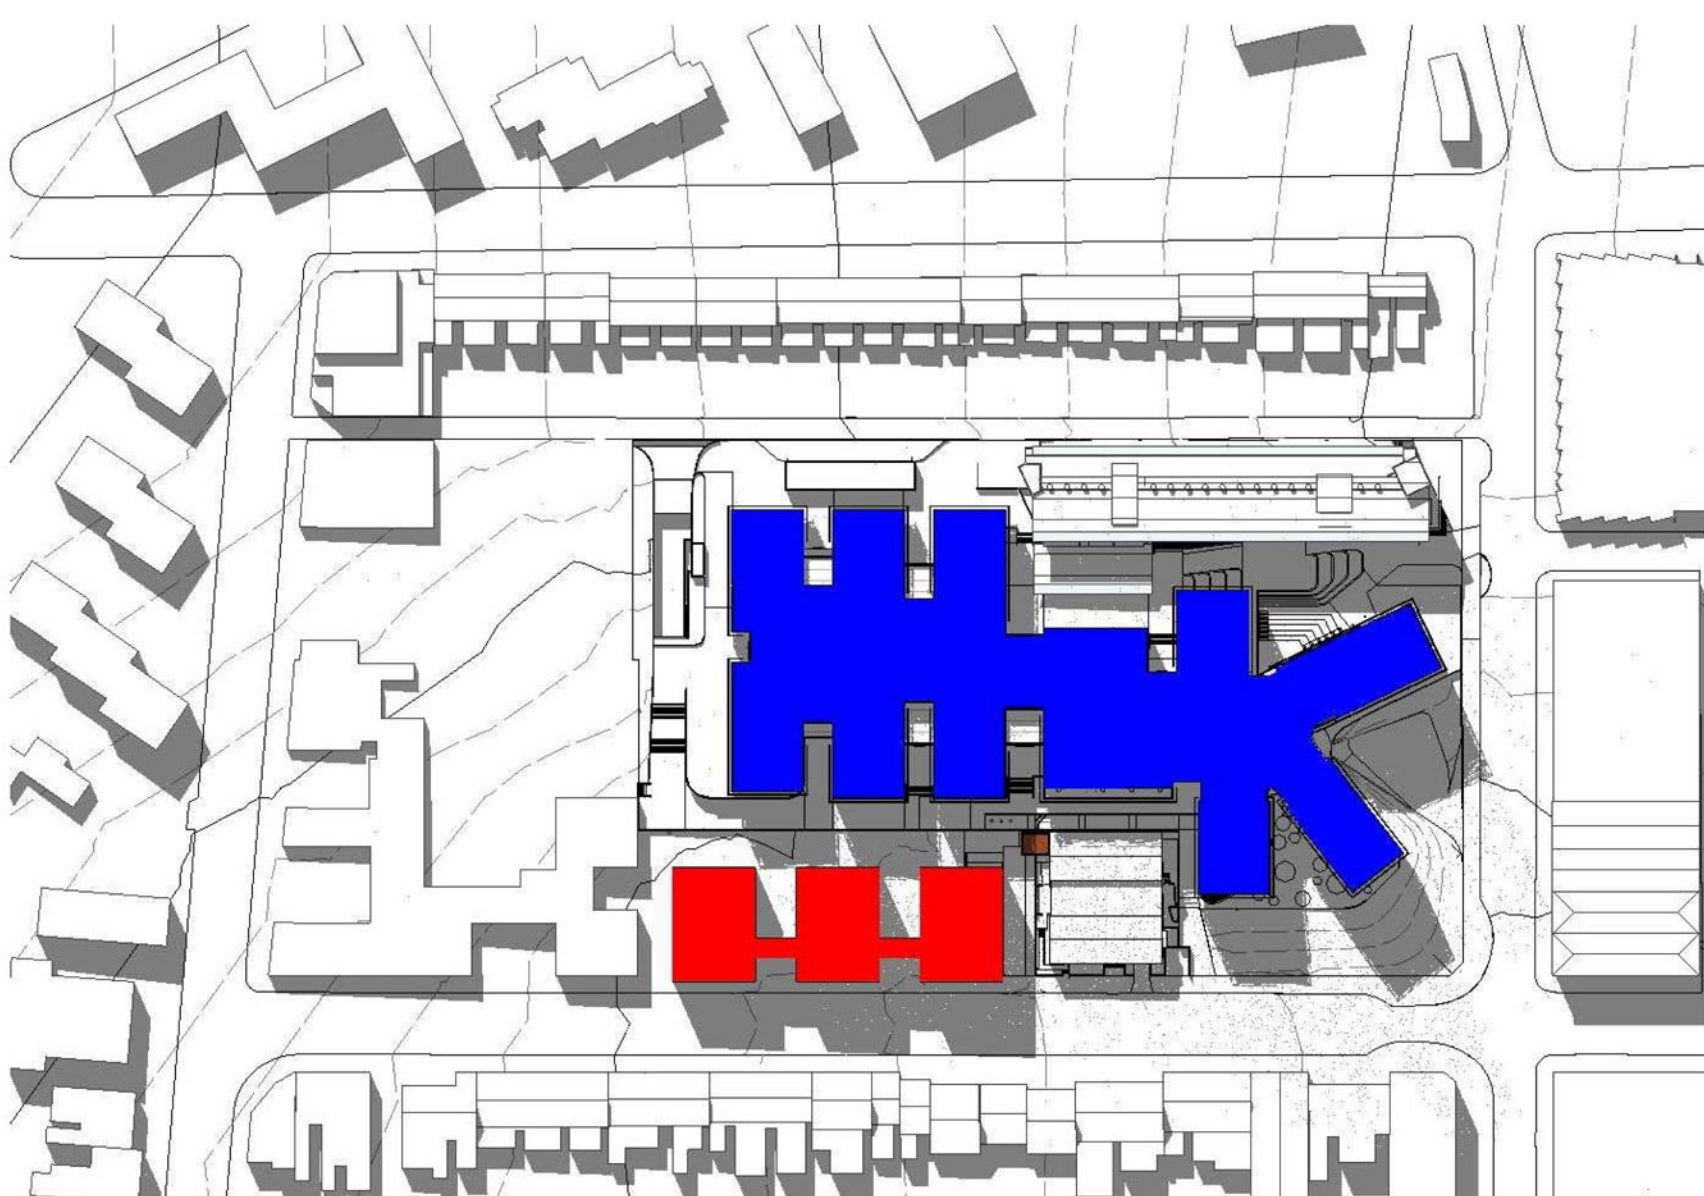

Shadow 20th March & 23rd September 2.00pm

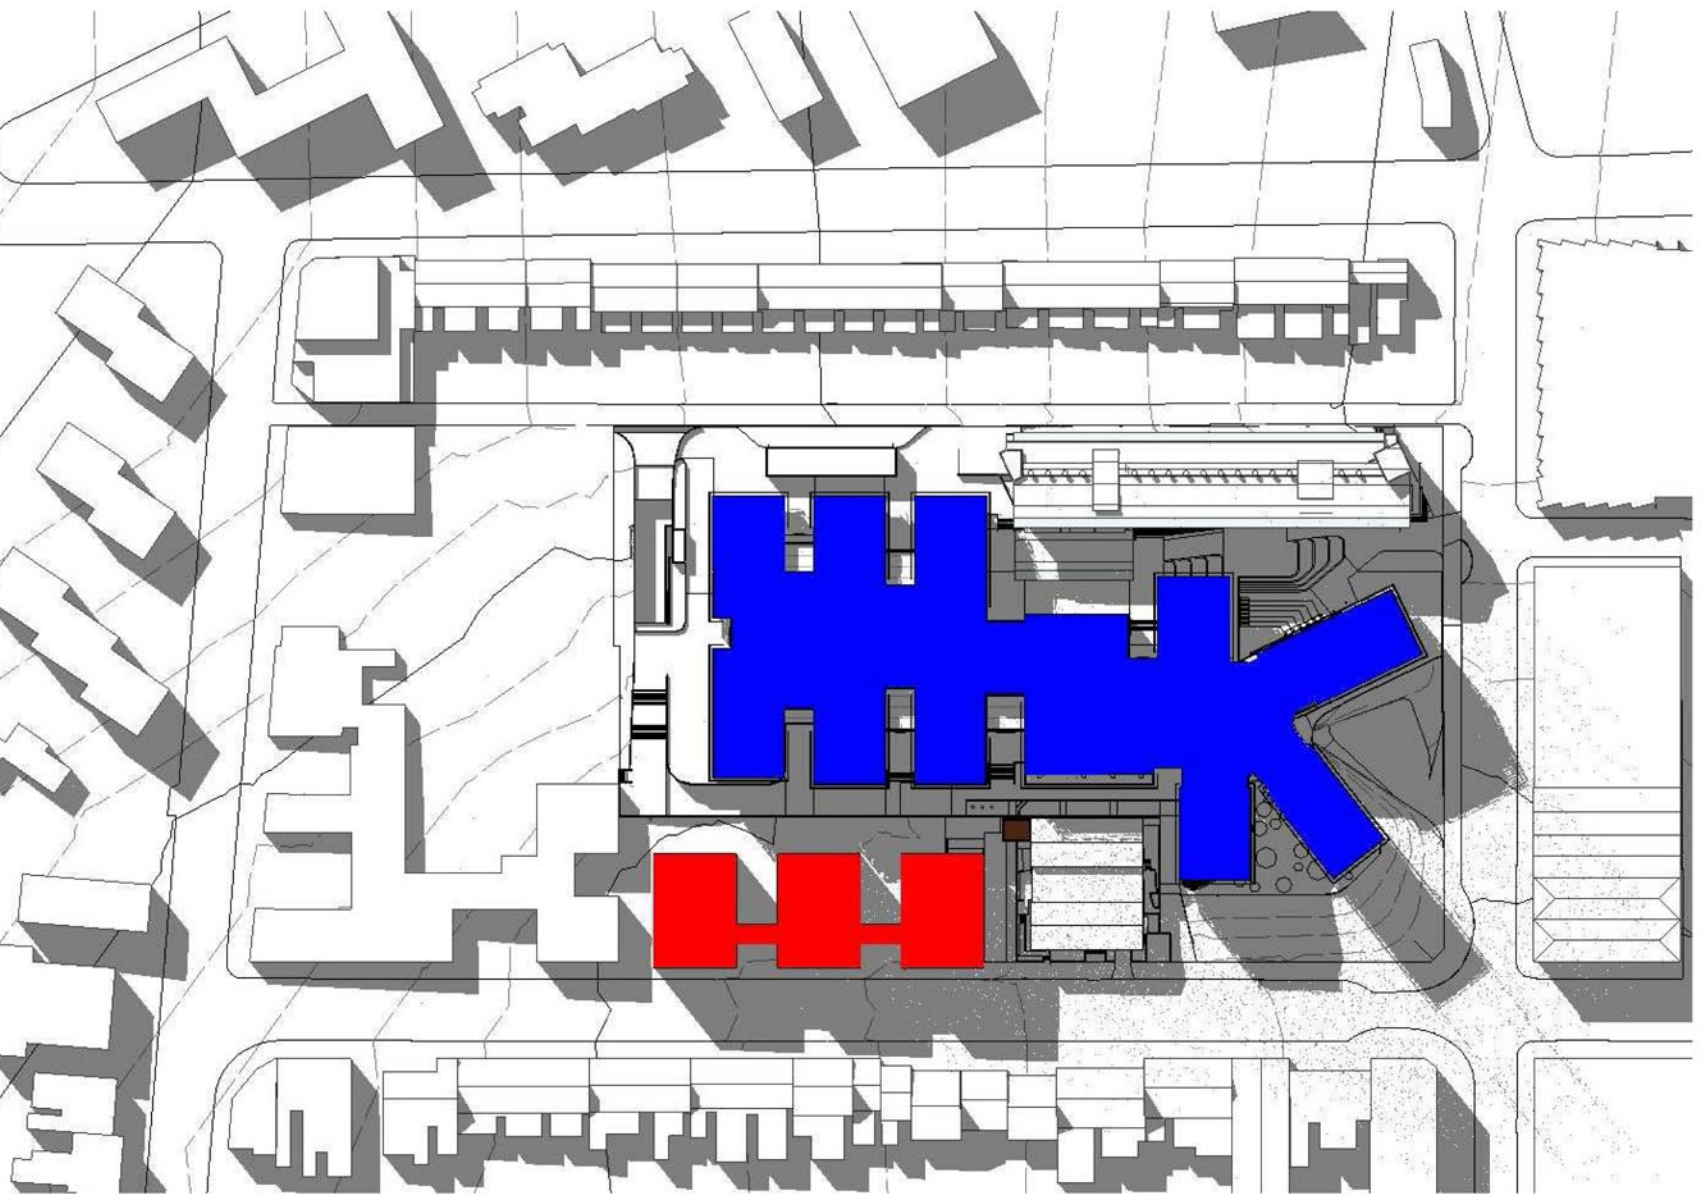

Shadow 20th March & 23rd September 3.00pm

PROPOSED BUSINESS SCHOOL
PROPOSED STUDENT ACCOMODATION

Notes
CONTRACTOR MUST VERIFY ALL
DIMENSIONS ON SITE BEFORE
COMMENCING WORK OR
PREPARING WORKSHOP
DRAWINGS. DO NOT SCALE
DRAWINGS



Client

Client
JOHN HOLLAND PTY LTD

Drawing title
SHADOW DIAGRAMS – EQUINOX
20 MARCH – 23 SEPTEMBER
Architects
KANNFINCH
Project number
6423
Drawing number
A8002
Revision
E
Status
SECTION 75W SUBMISSION

Project
ABERCROMBIE PRECINCT
REDEVELOPMENT
ABERCROMBIE PRECINCT, DARLINGTON, NSW 2008

Checked
RK
Approved
SJ

Scale
NTS
@ A1 sheet size

E SECTION 75W SUBMISSION
Rev Description Date App'd

18/07/13 SJ