




21st June 9.00am

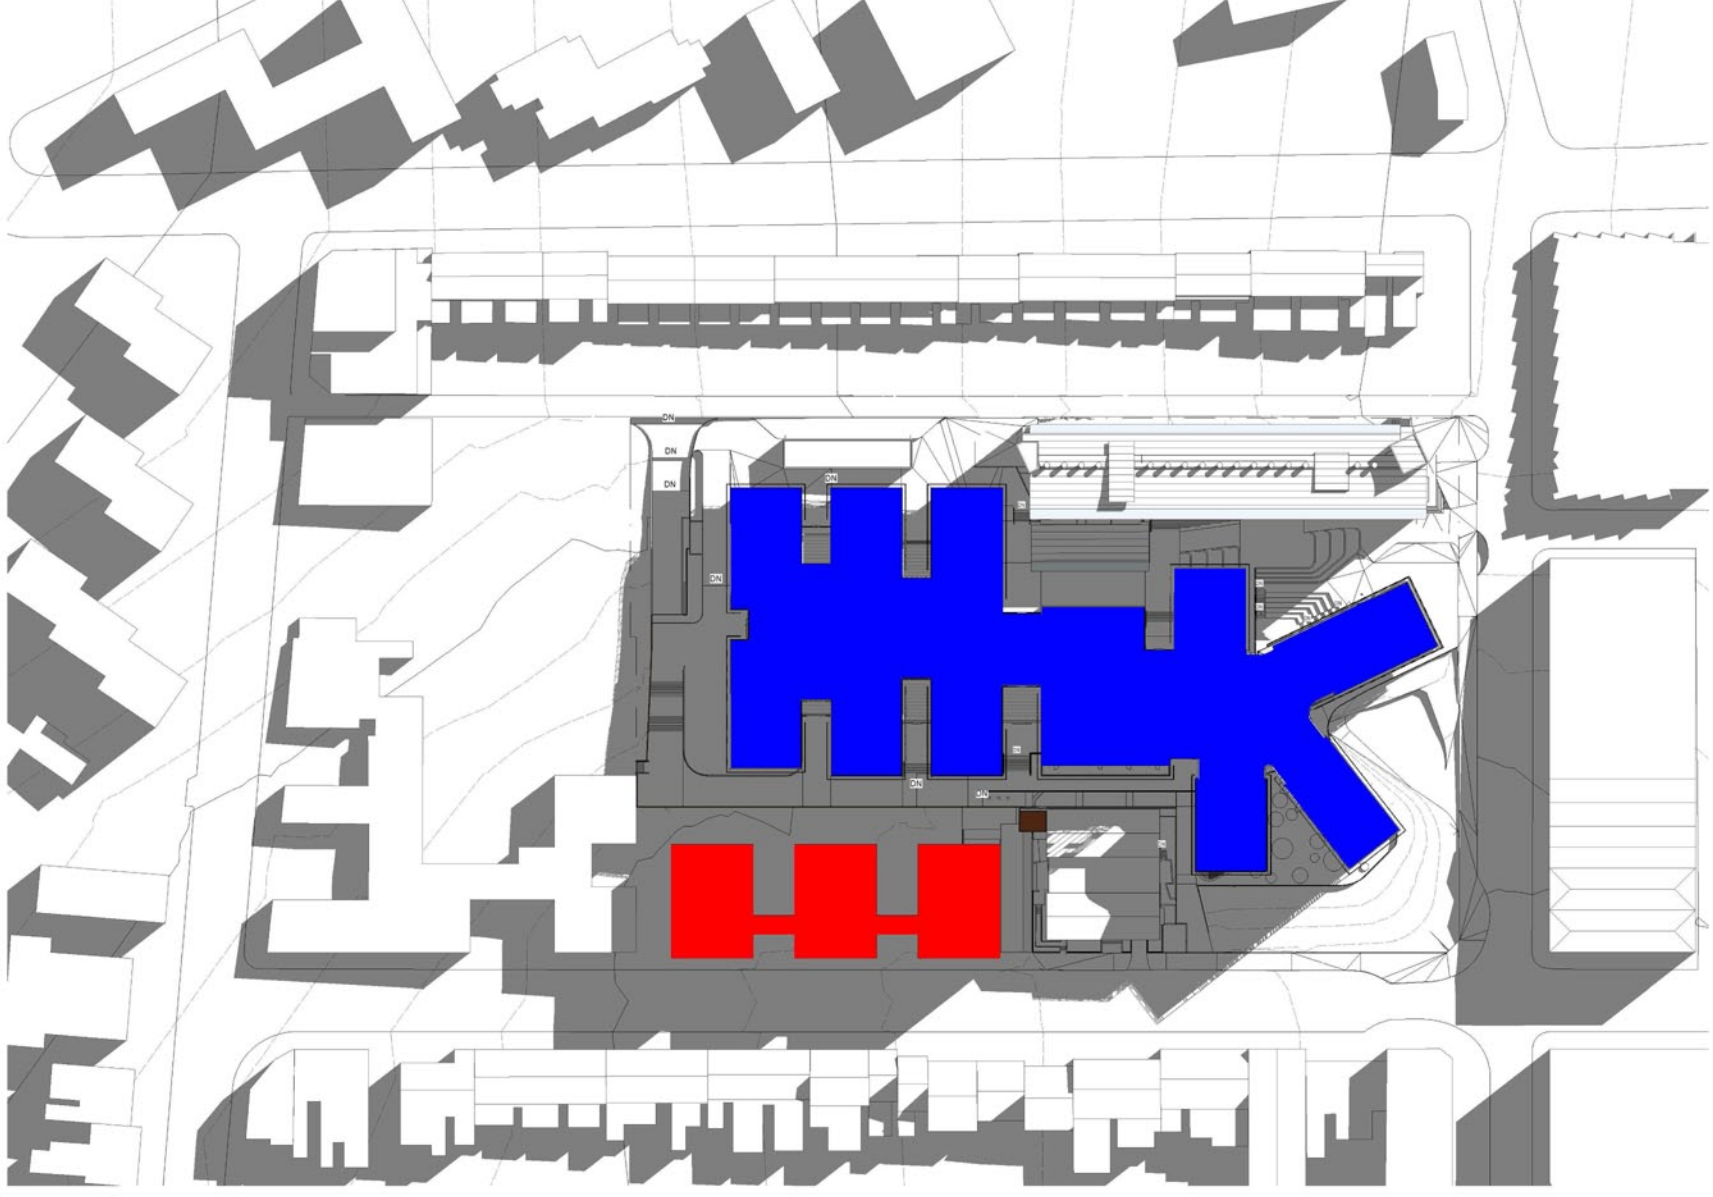


21st June 10.00am

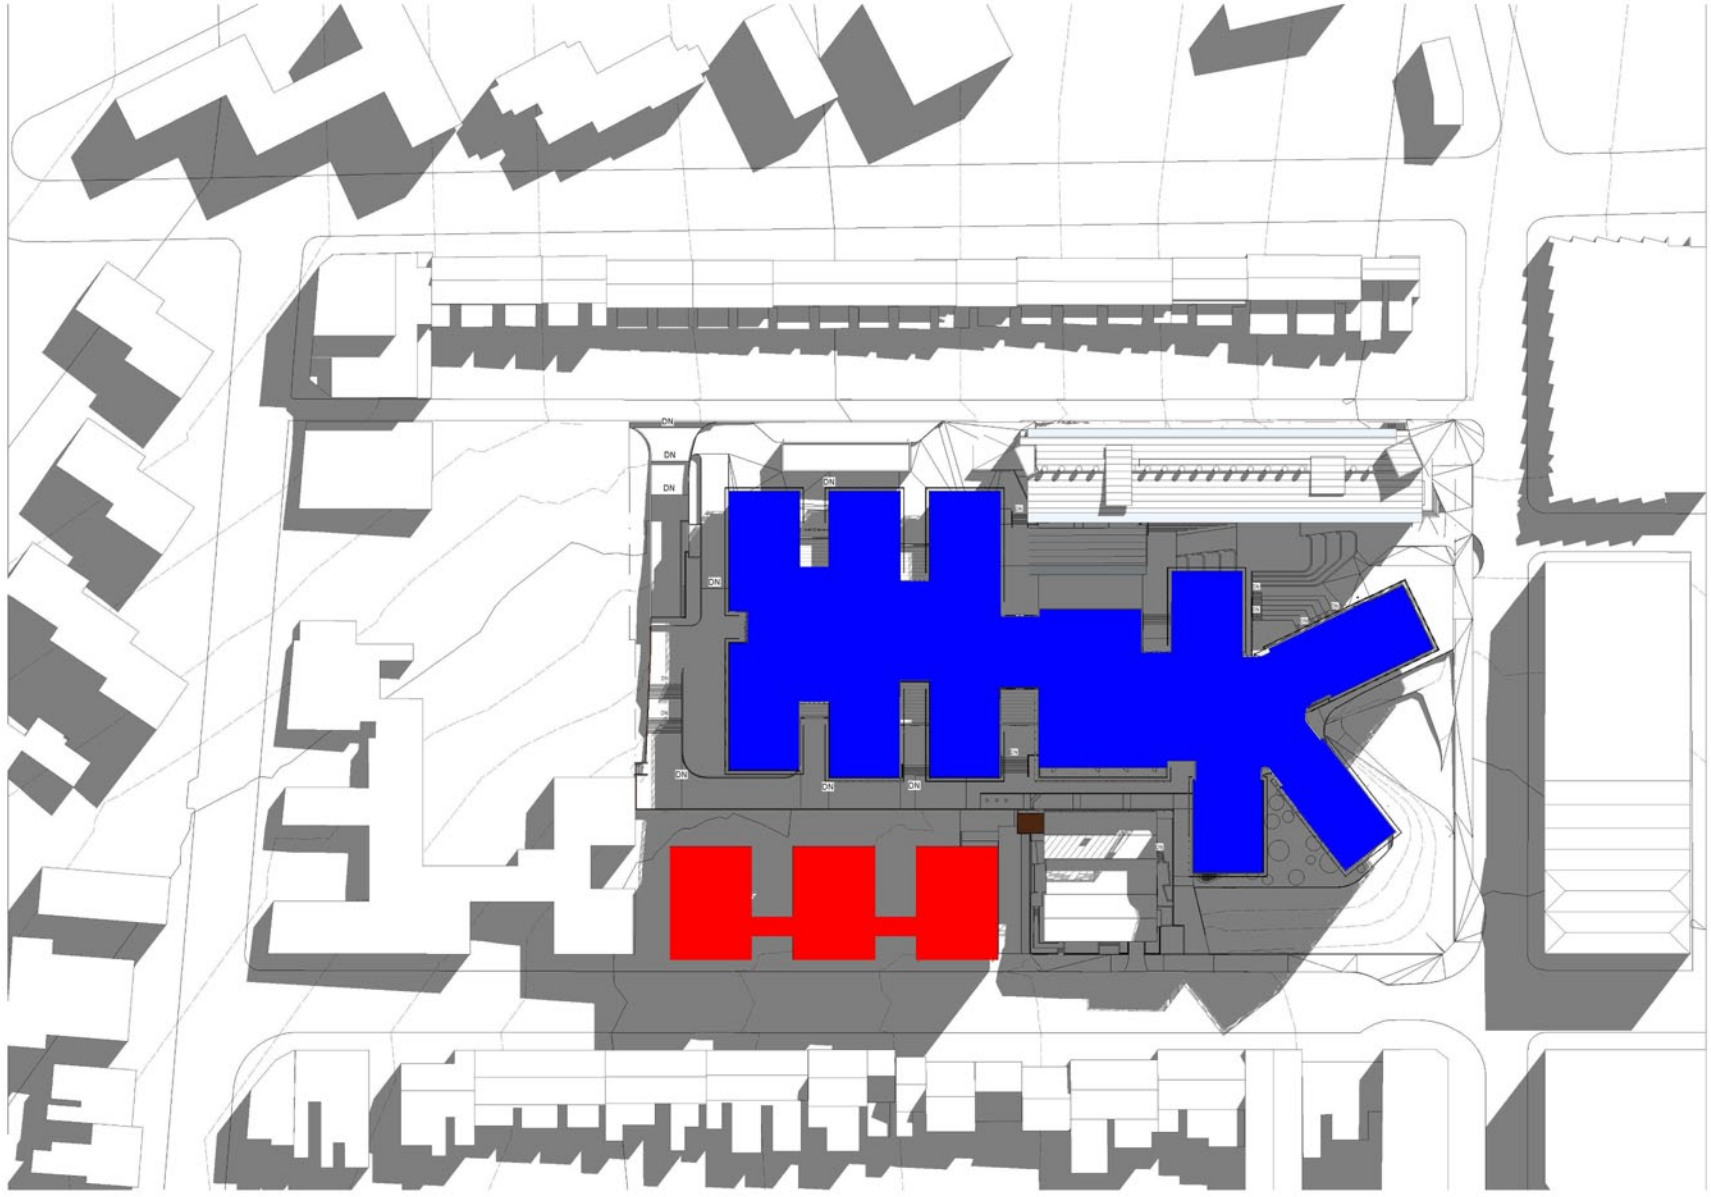


21st June 11.00am

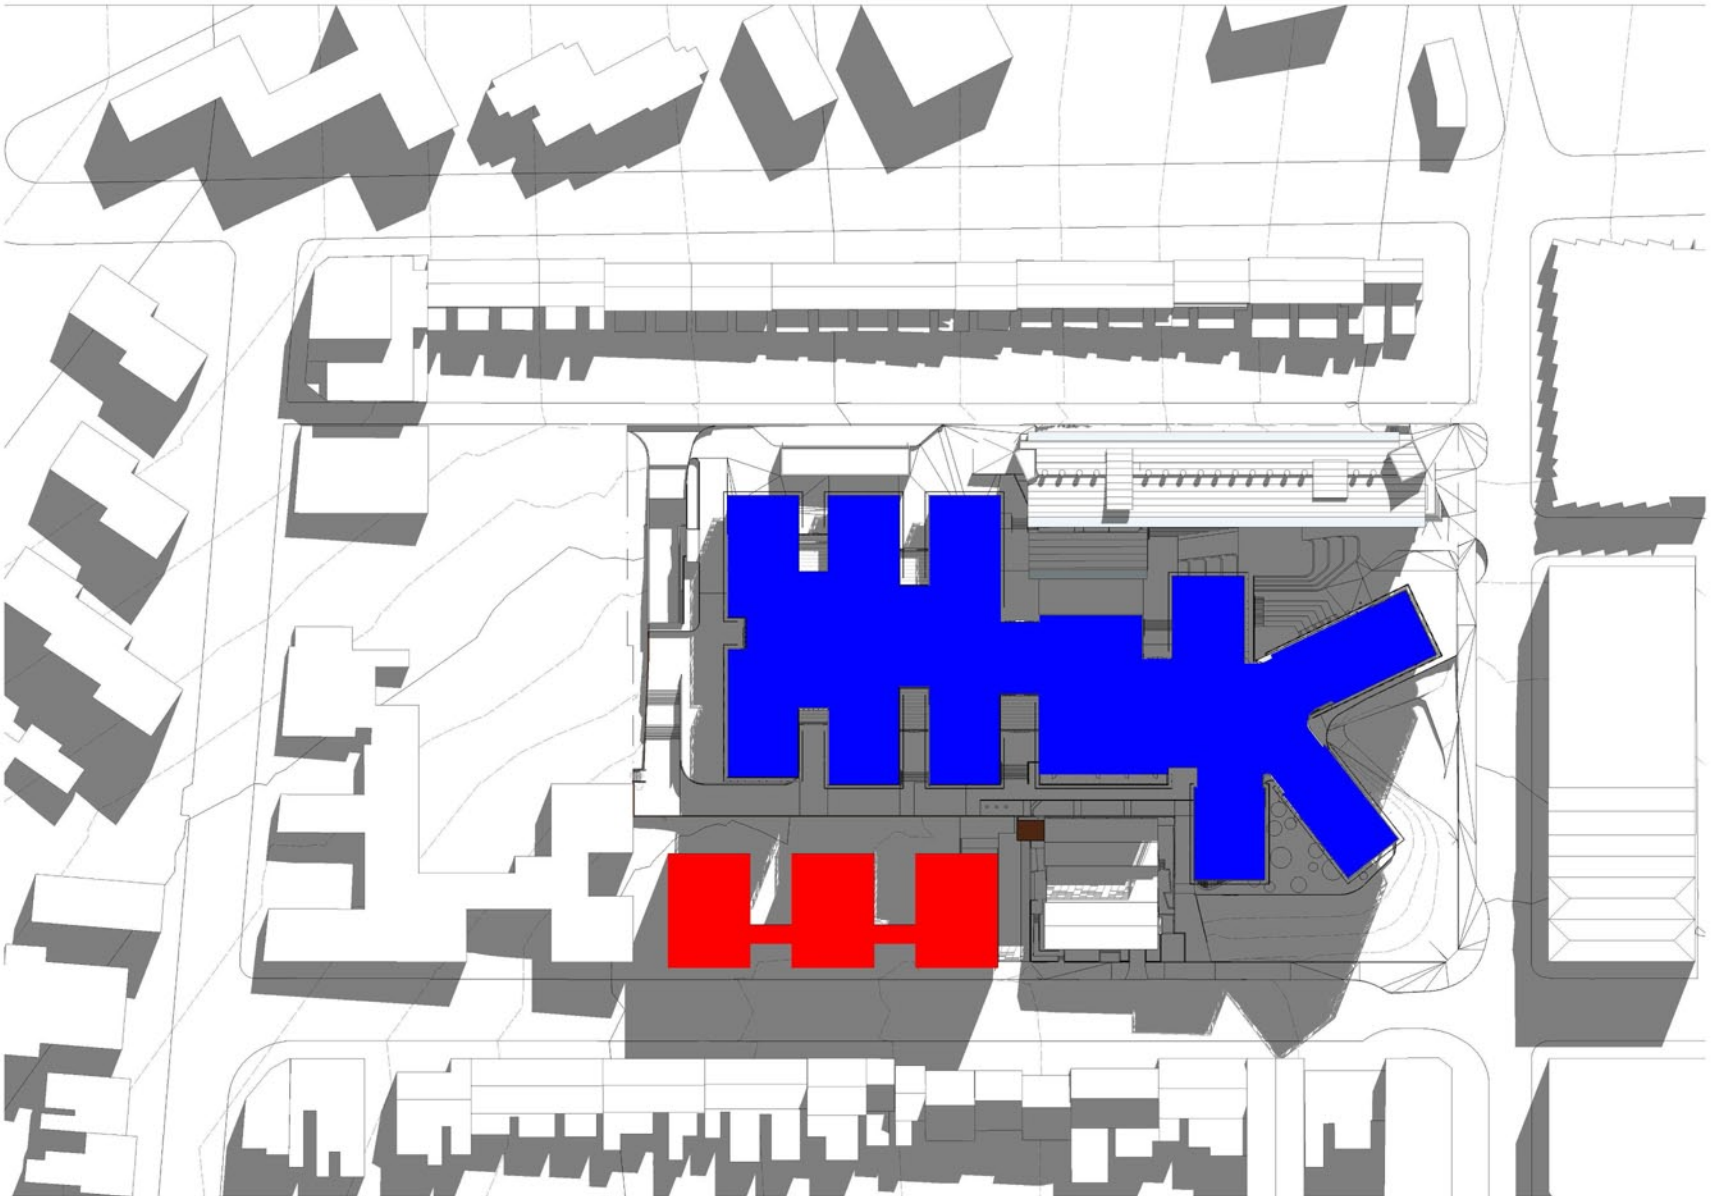


21st June 12.00pm

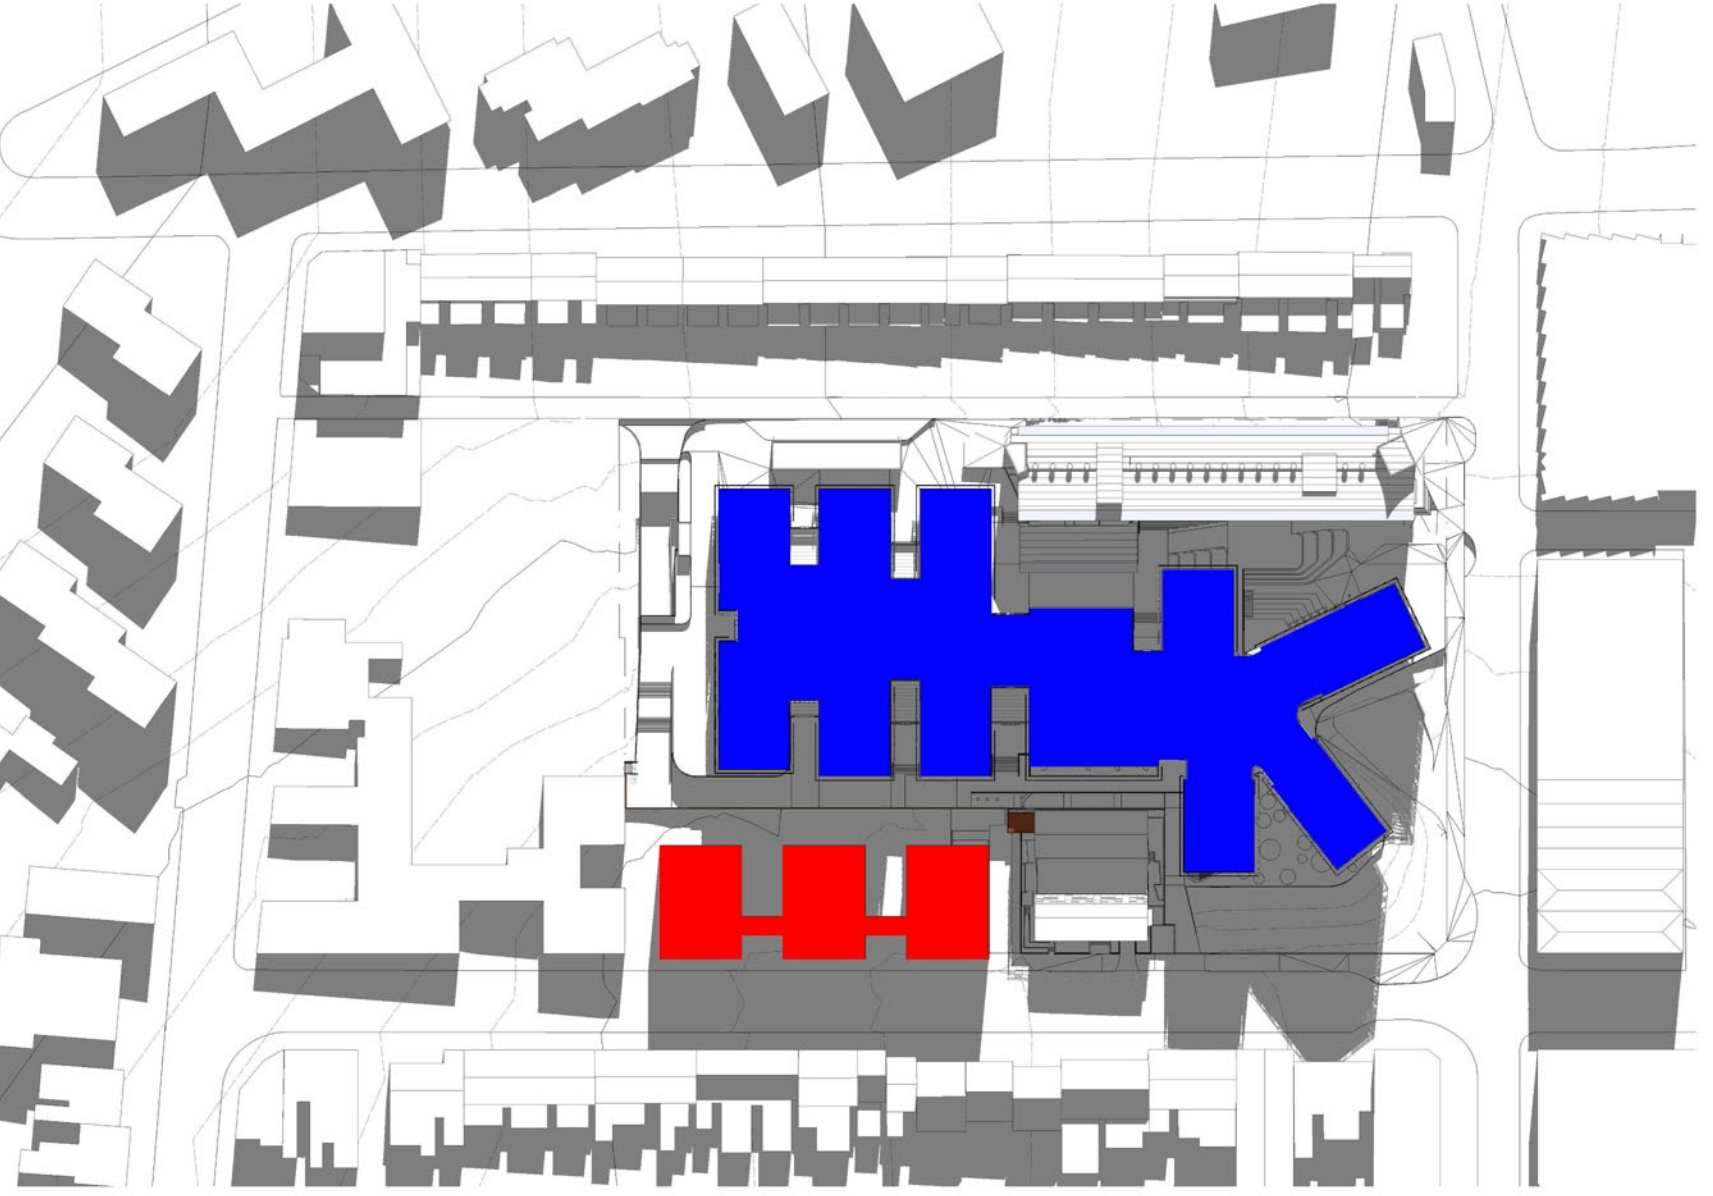

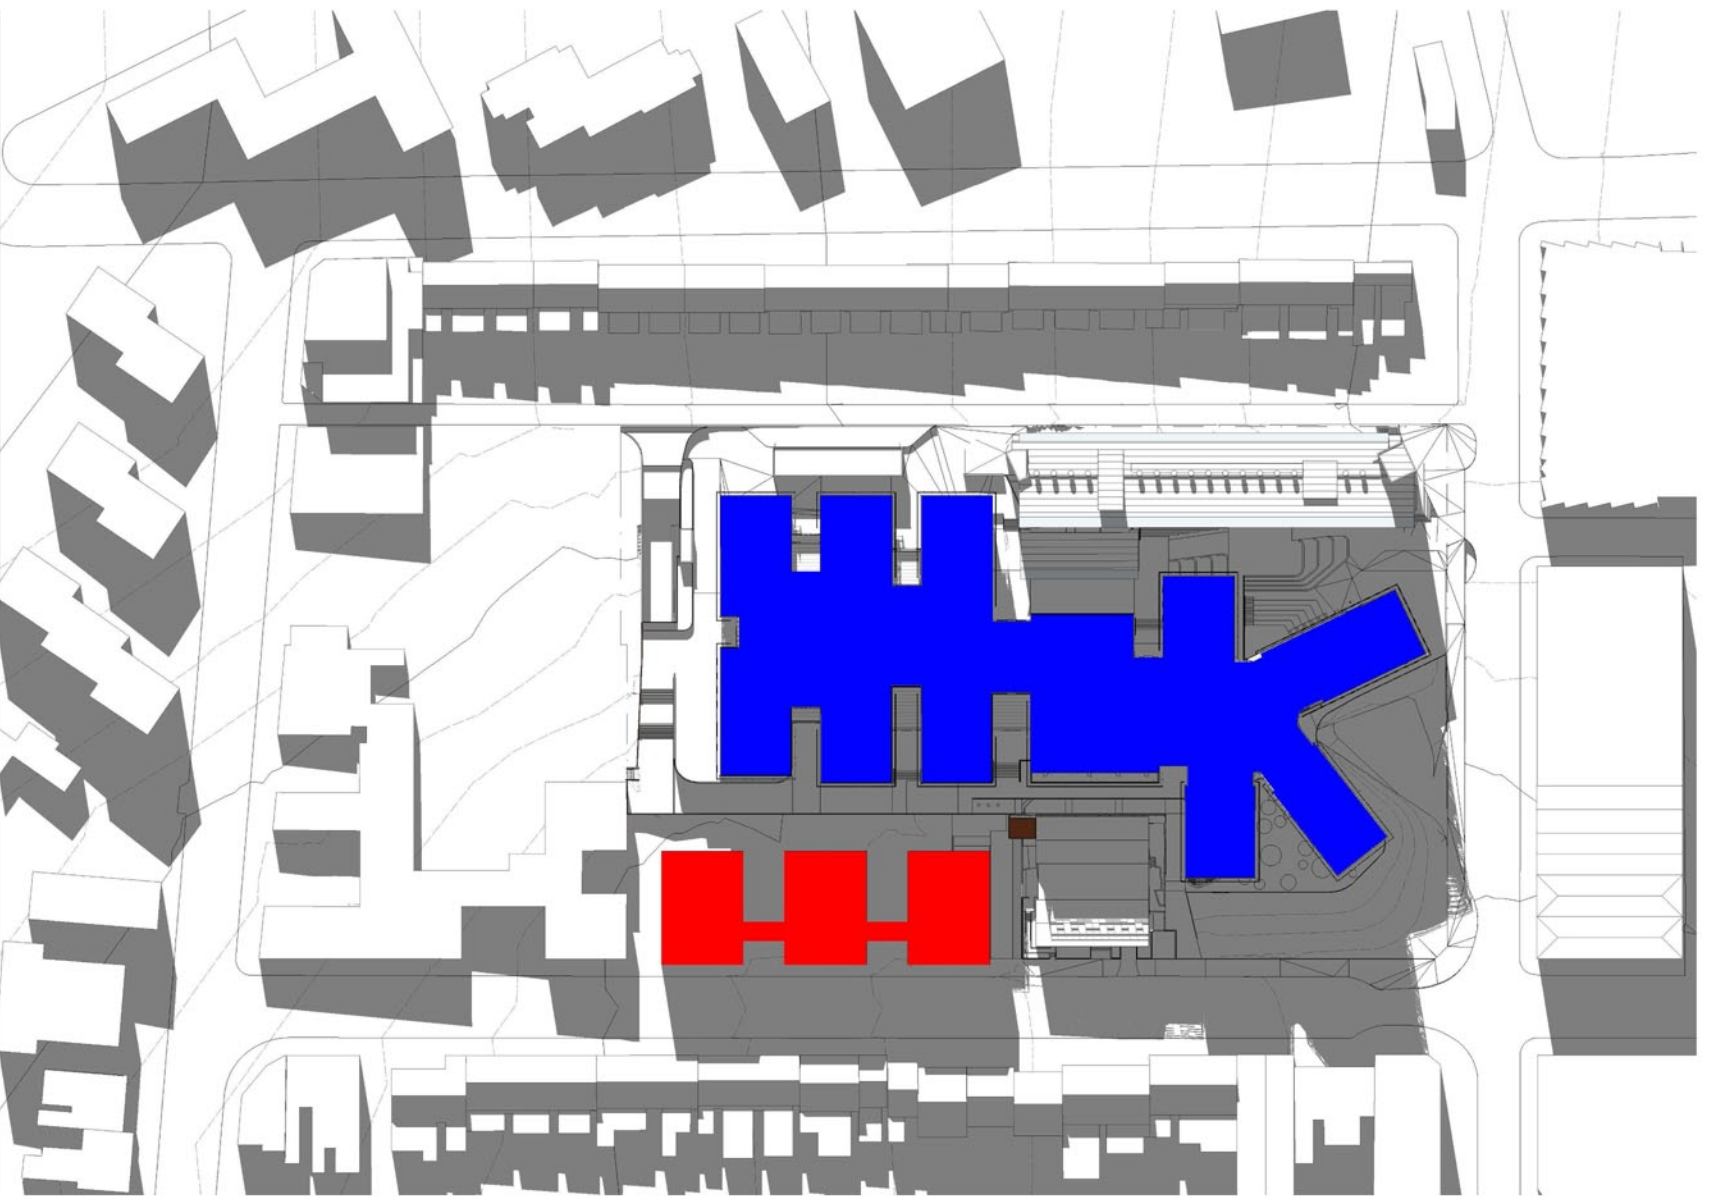

21st June 1.00pm

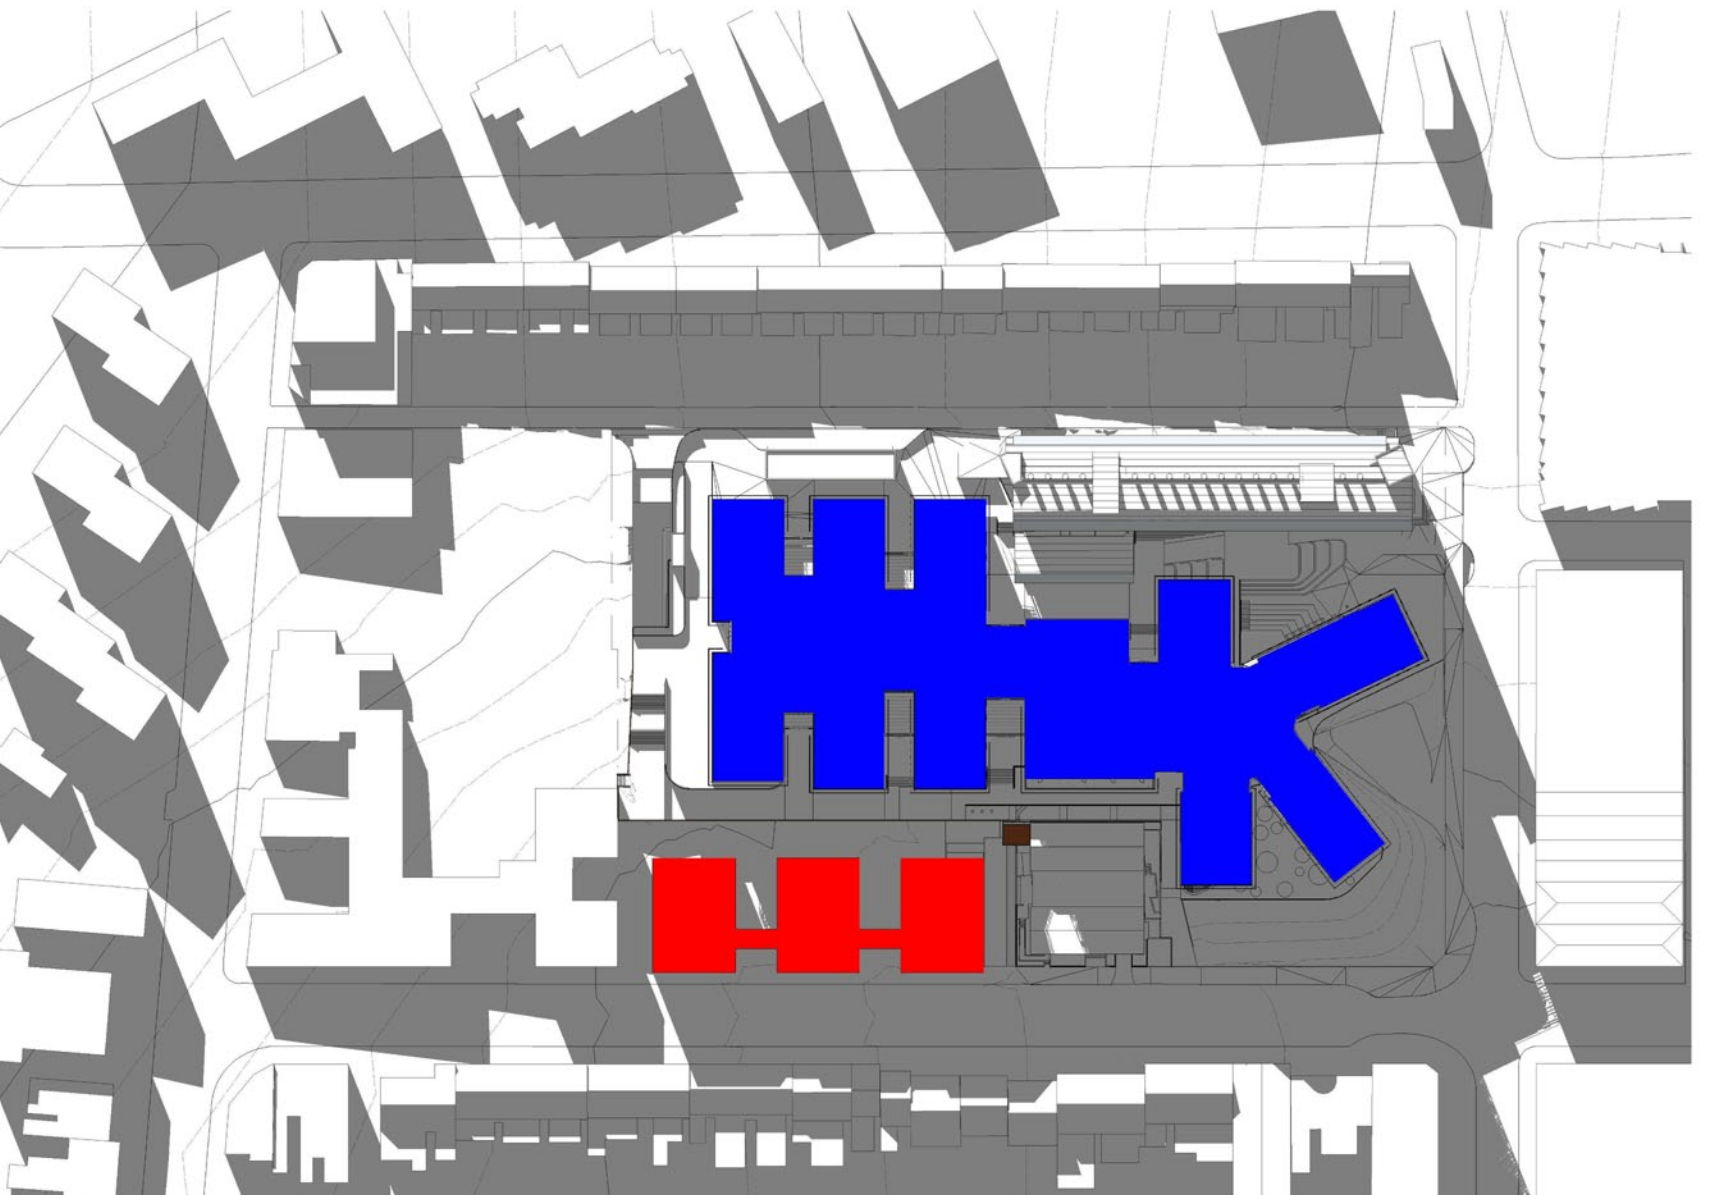

21st June 2.00pm



21st June 3.00pm

 PROPOSED BUSINESS SCHOOL
 PROPOSED STUDENT ACCOMODATION

Notes
CONTRACTOR MUST VERIFY ALL
DIMENSIONS ON SITE BEFORE
COMMENCING WORK OR
PREPARING WORKSHOP
DRAWINGS. DO NO SCALE
DRAWINGS



Client

Client
JOHN HOLLAND PTY LTD

Drawing title
SHADOW DIAGRAMS – WINTER
SOLSTICE – JUNE 21

Architects

KANNFINCH

Project
ABERCROMBIE PRECINCT
REDEVELOPMENT
ABERCROMBIE PRECINCT, DARLINGTON, NSW 2008

Checked
RK

Approved
SJ

Scale
NTS
@ A1 sheet size

Project number
6423

Drawing number
A8000

Revision
E

Status
SECTION 75W SUBMISSION

Rev	Description	Date	App'd
E	SECTION 75W SUBMISSION	18/07/13	SJ