




USBS - CE: 01 - Concrete floors




USBS - CD: 01 - Corten Steel retaining walls

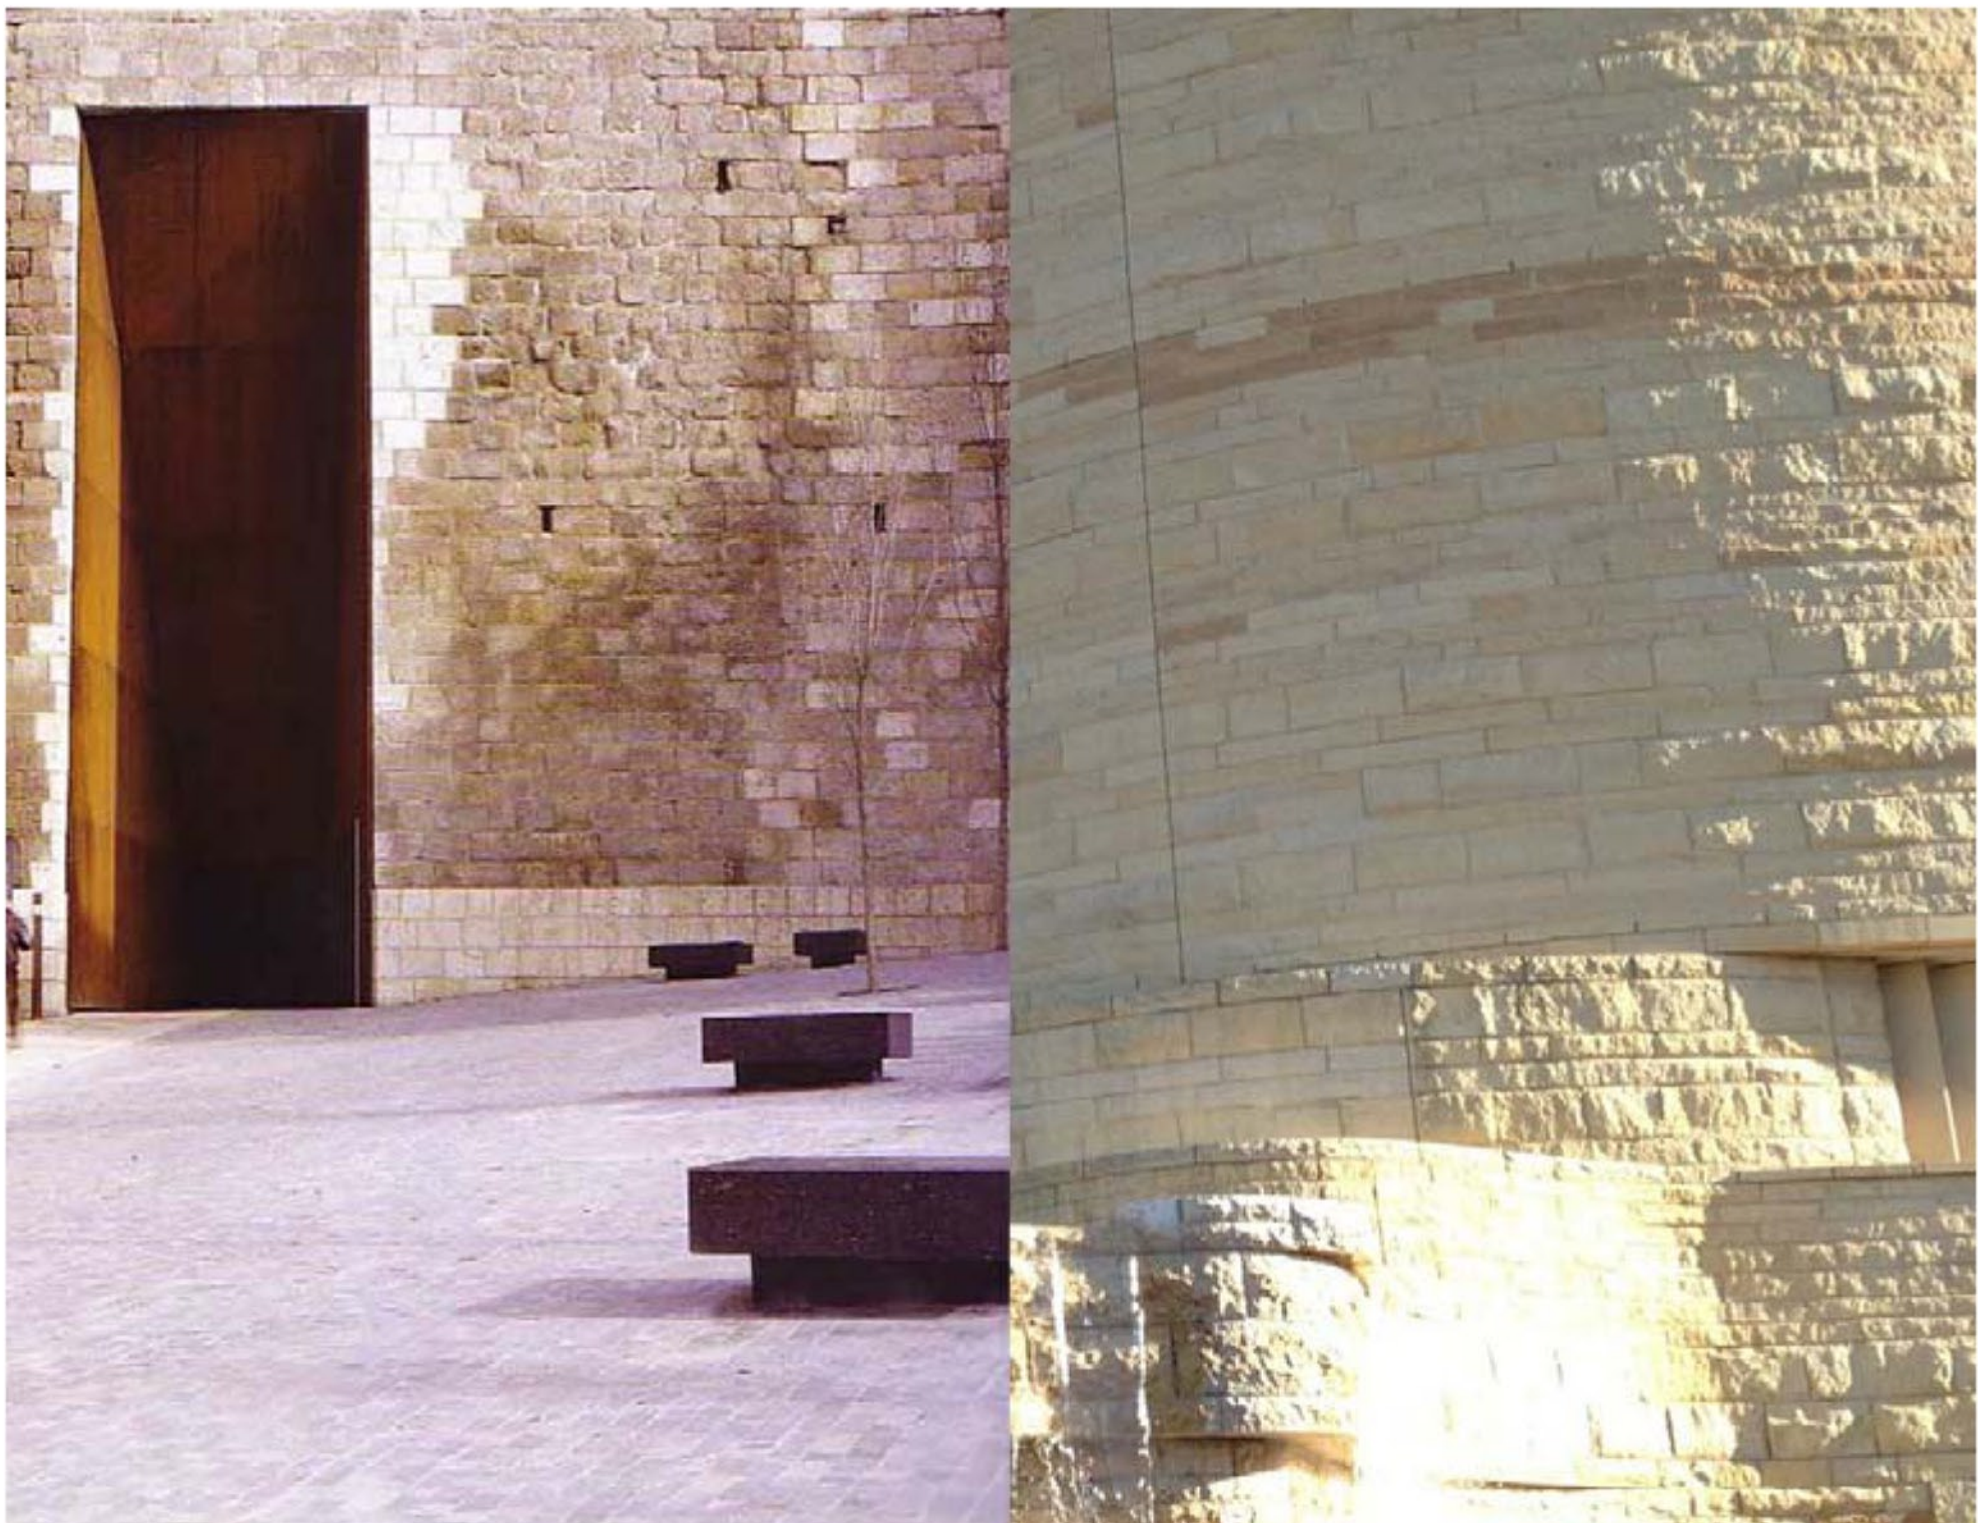

USBS - CD: 02 - Sandstone retaining walls and external walls



USBS - CL: 01 - Glass and timber glazing

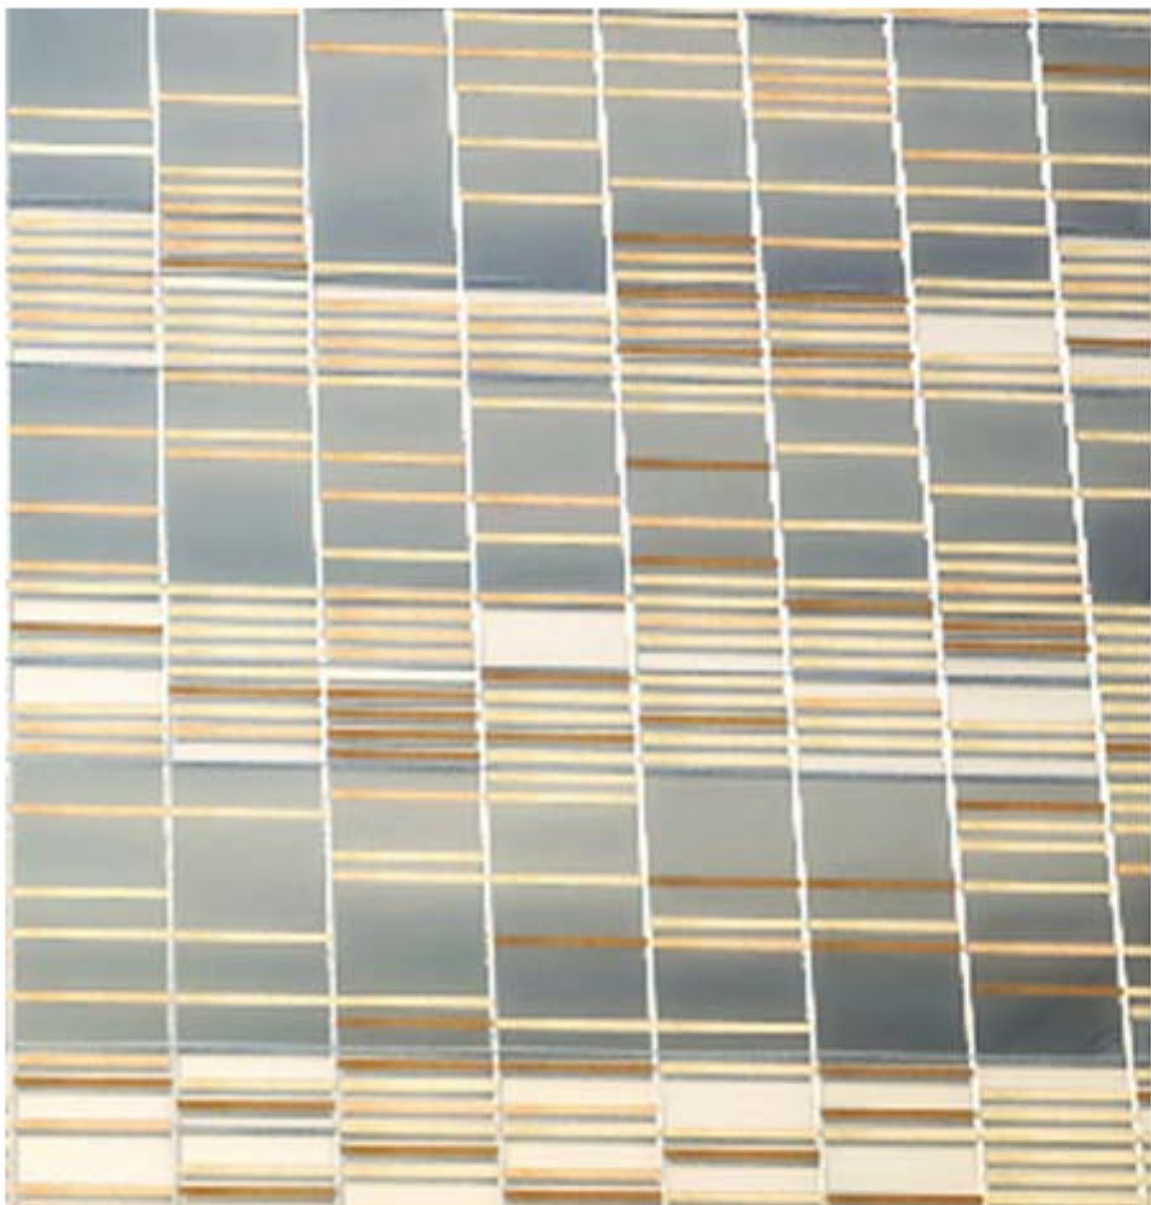

USBS - CL: 02 - Terracotta screen : Solar protection treatment to glazing system



USBS - CL: 02 - Terracotta screen : Solar protection treatment to glazing system



USBS - CL: 02 - Terracotta screen : Solar protection treatment to glazing system



USBS - CD: 03 - Metal plantroom louvre

Notes
CONTRACTOR MUST VERIFY ALL
DIMENSIONS ON SITE BEFORE
COMMENCING WORK OR
PREPARING WORKSHOP
DRAWINGS. DO NOT SCALE
DRAWINGS



Client

Client
JOHN HOLLAND PTY LTD

Drawing title
FINISHES – MATERIALS/USBS

Architects

KANNFINCH

Project
ABERCROMBIE PRECINCT
REDEVELOPMENT
ABERCROMBIE PRECINCT, DARLINGTON, NSW 2008

Checked
RK
Approved
SJ
Scale
NTS
@ A1 sheet size

Project number
6423
Drawing number
A9000
Revision
E
Status
SECTION 75W SUBMISSION

Rev	Description	Date	App'd
E	SECTION 75W SUBMISSION	18/07/13	SJ