




22nd December 9.00am

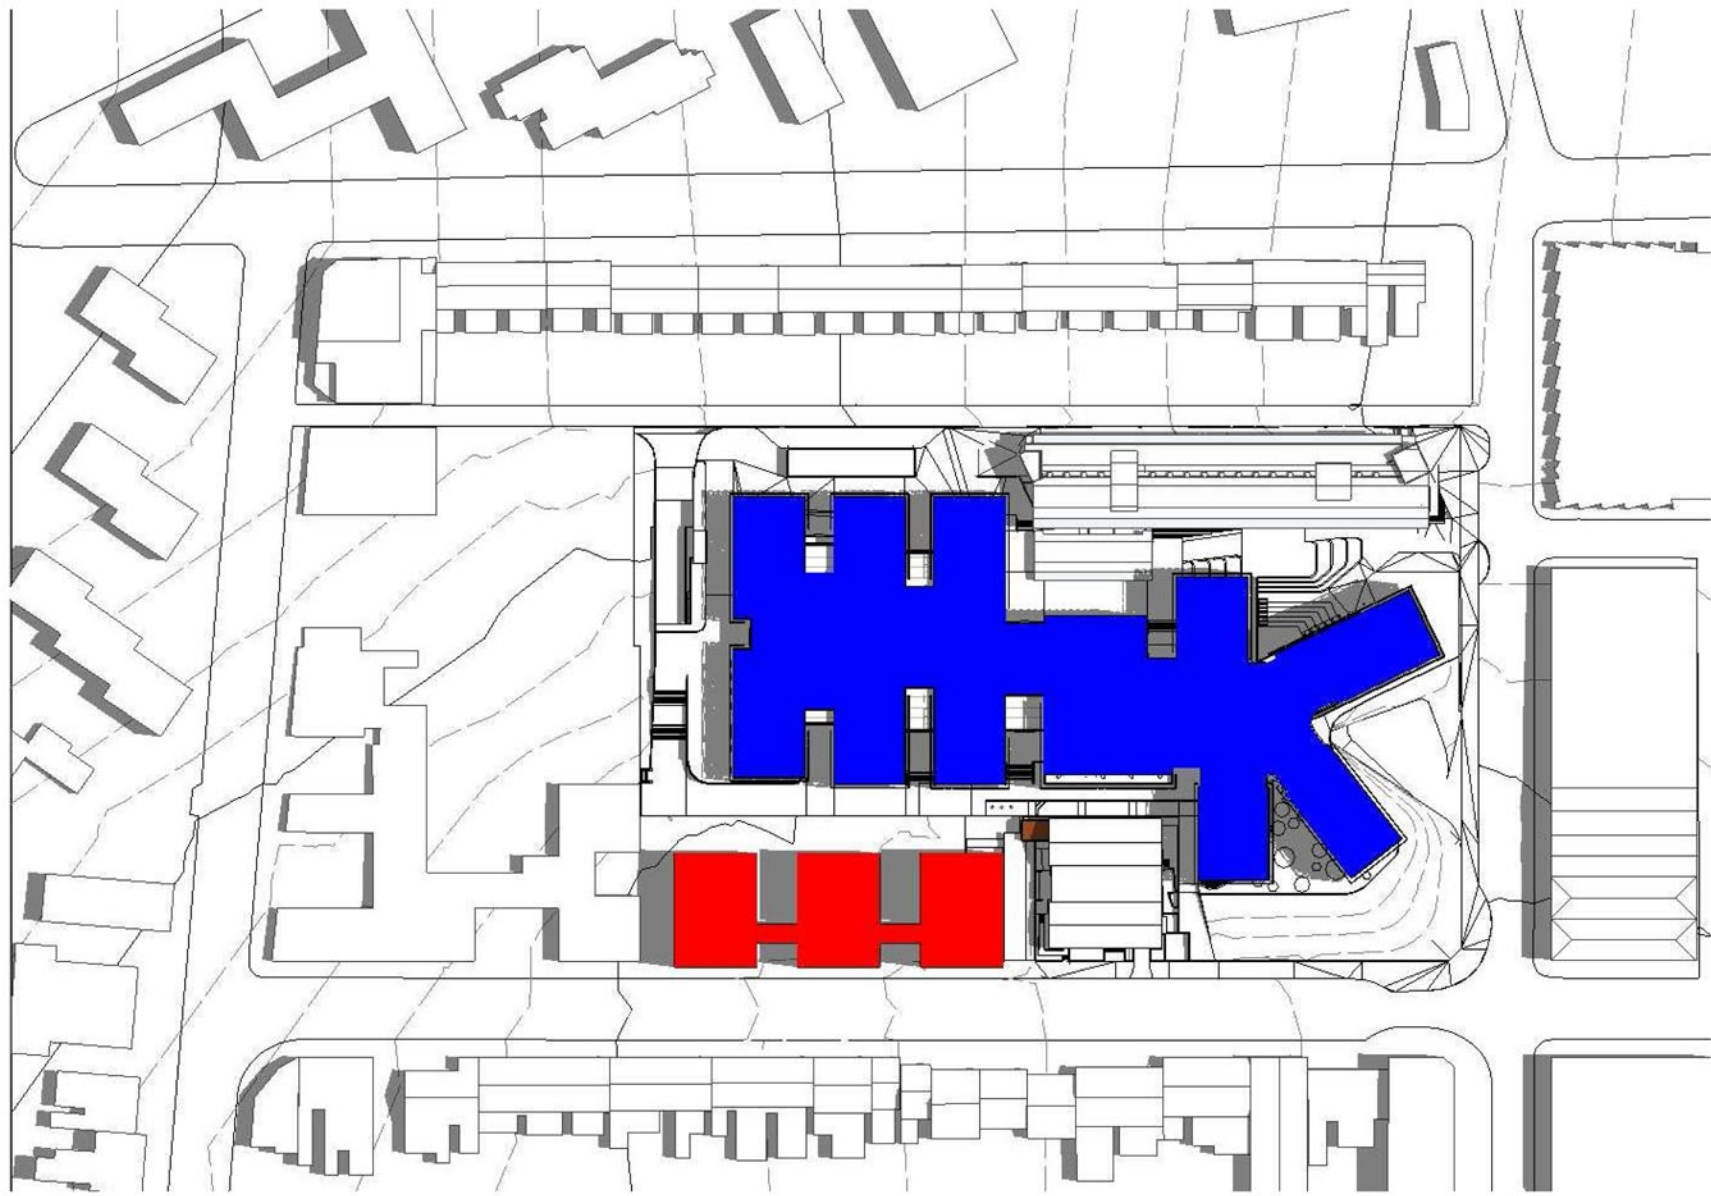


22nd December 10.00am

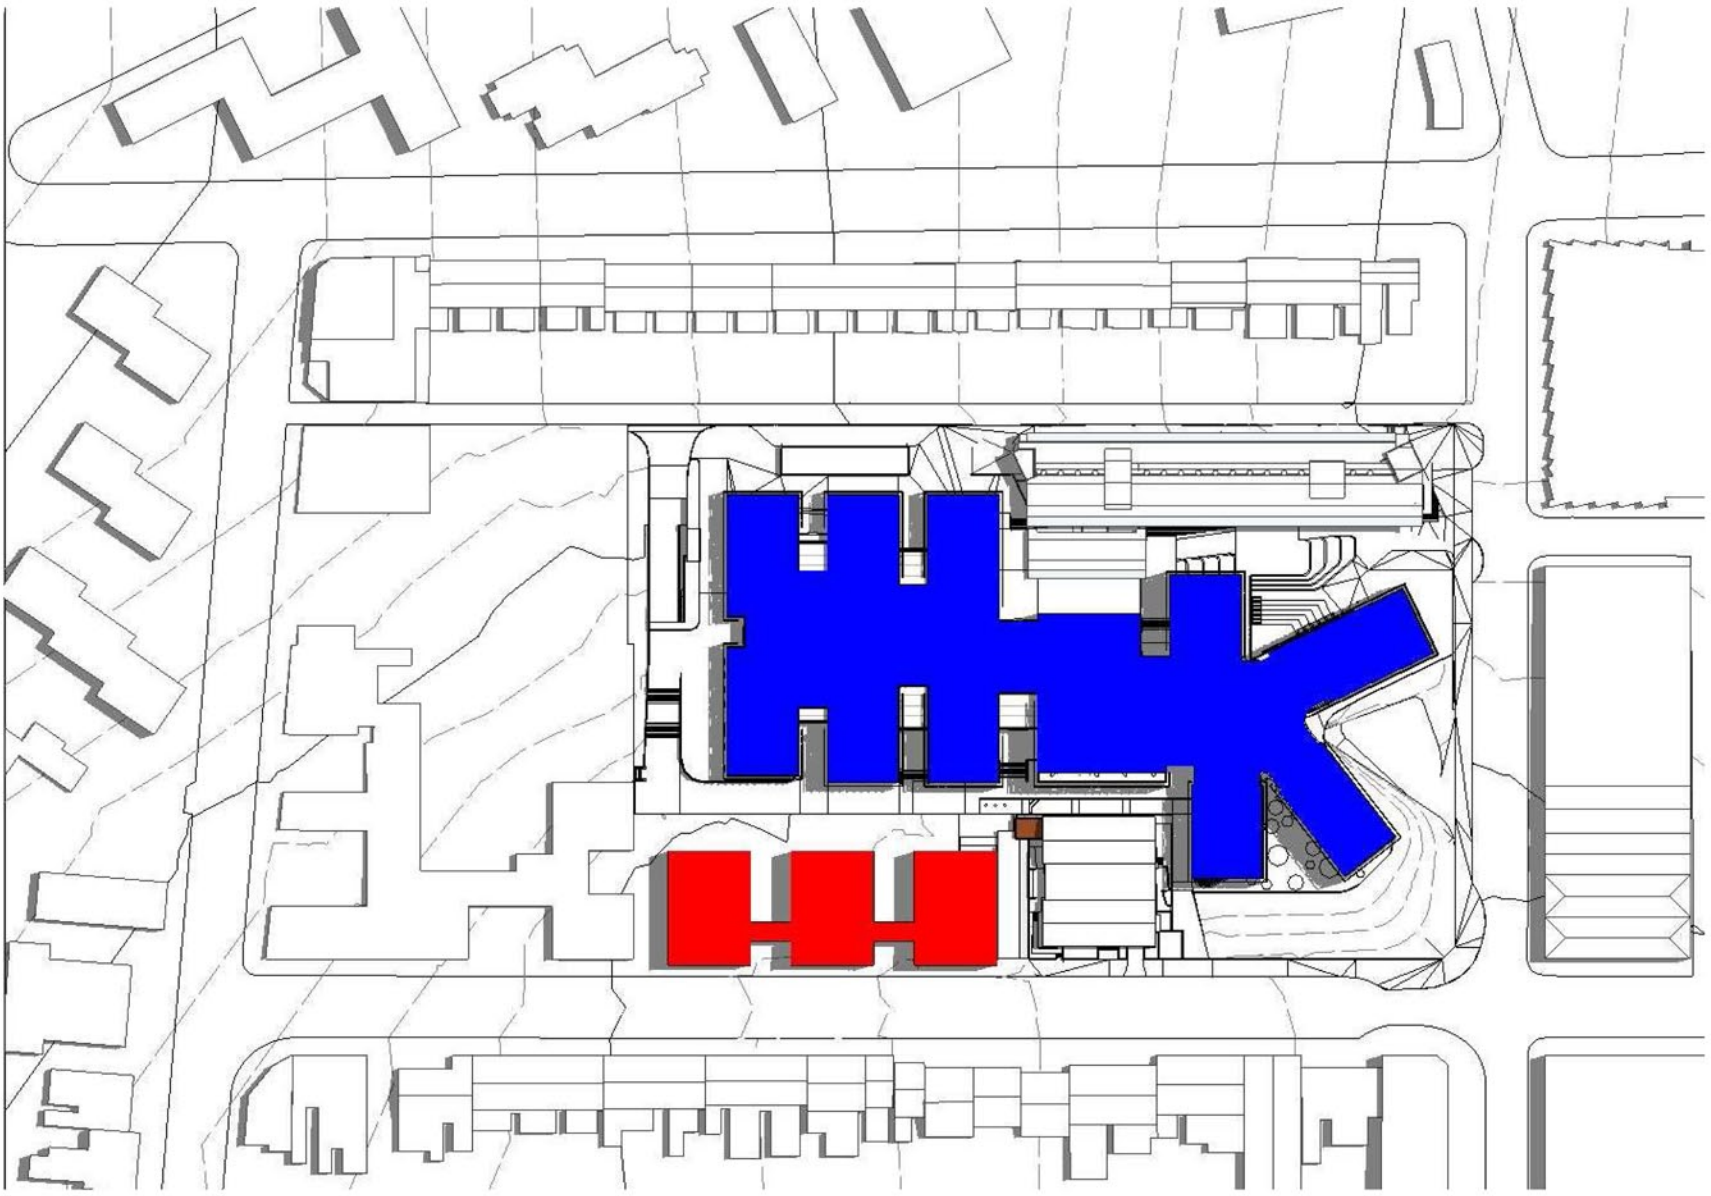


22nd December 11.00am

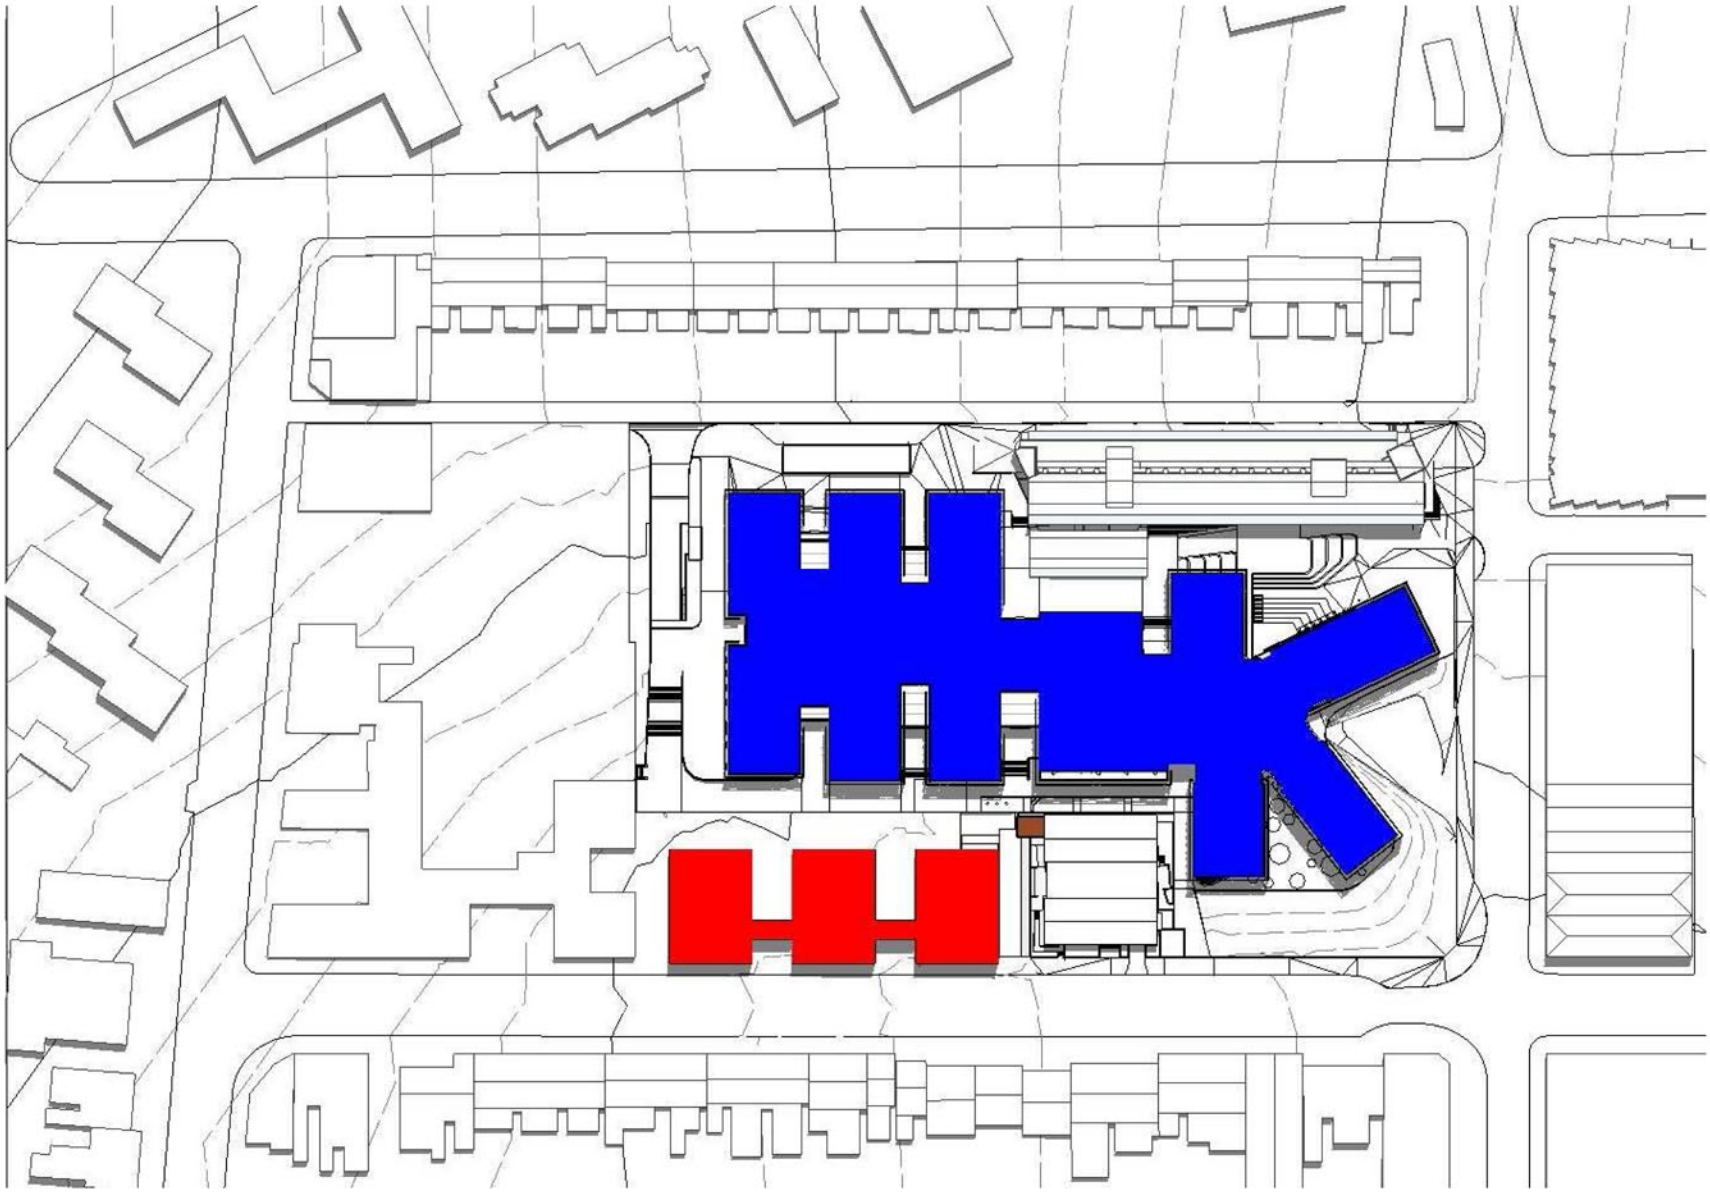


22nd December 12.00pm

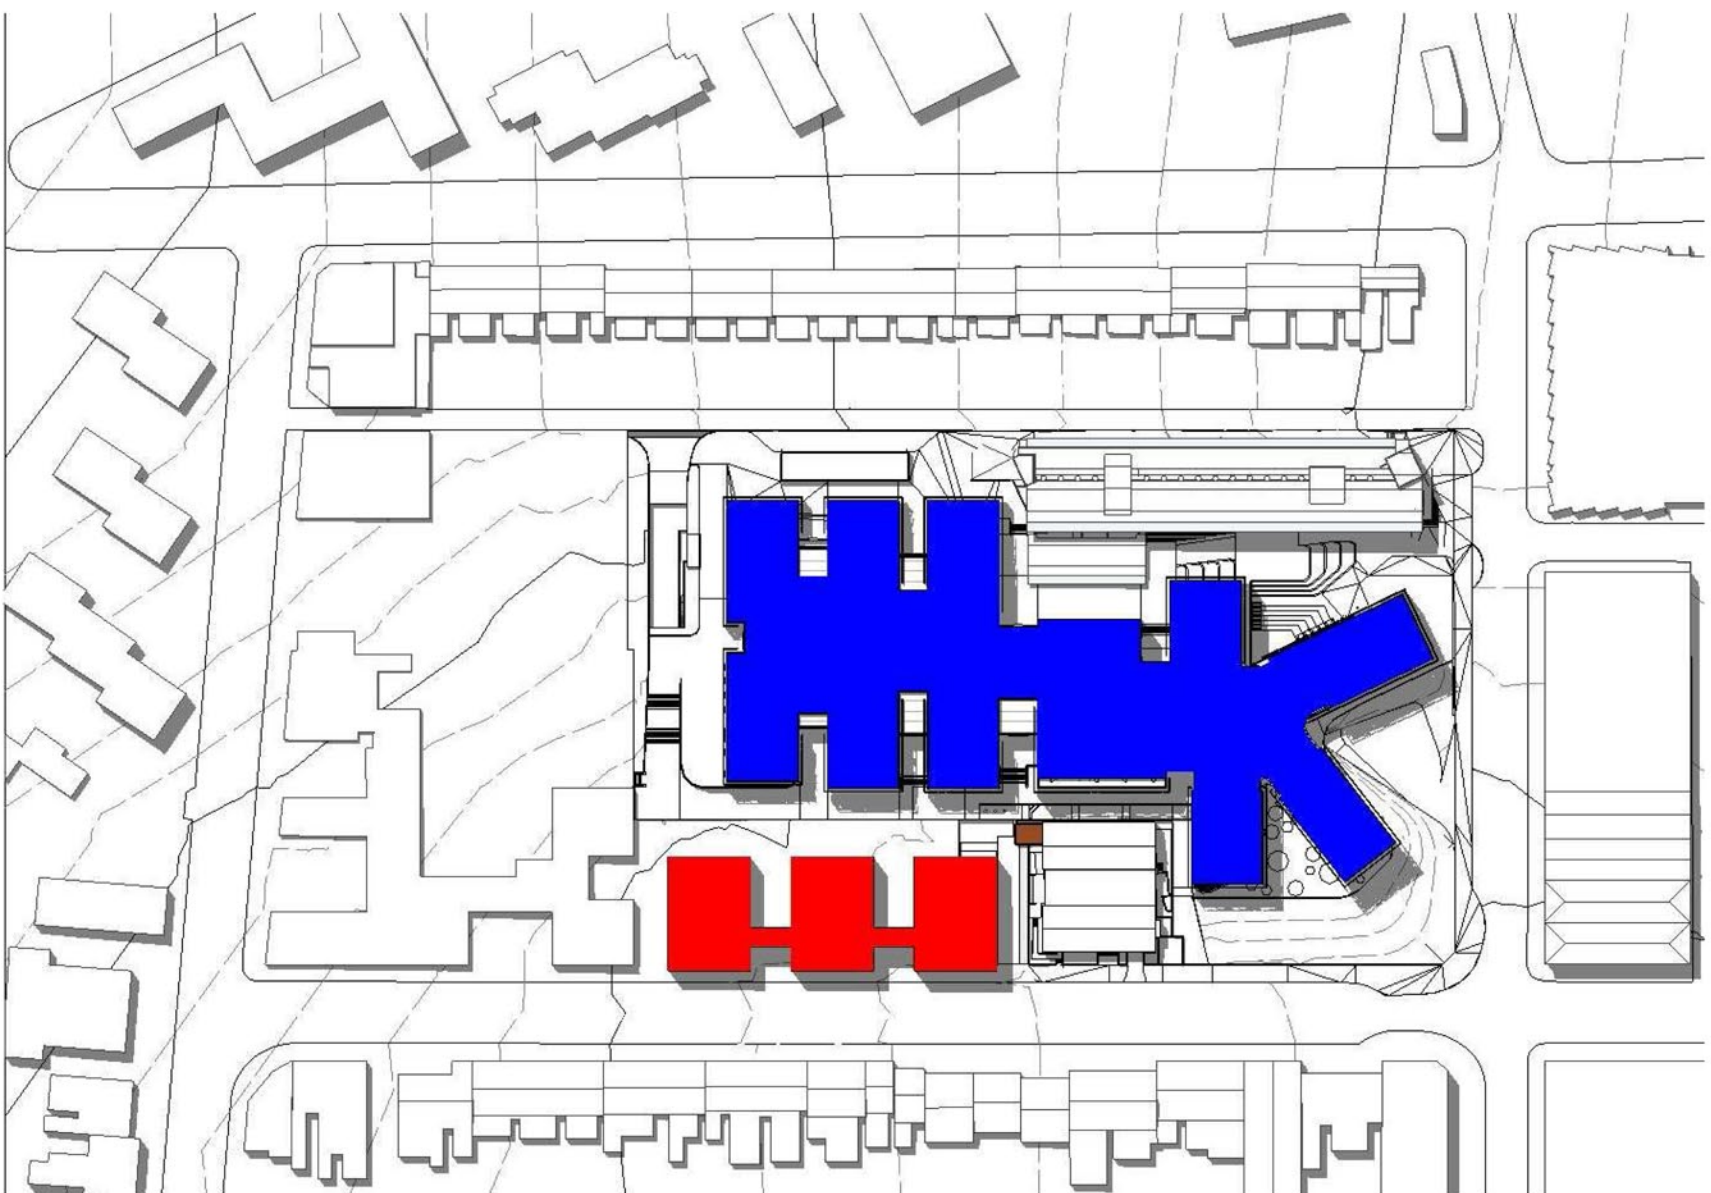

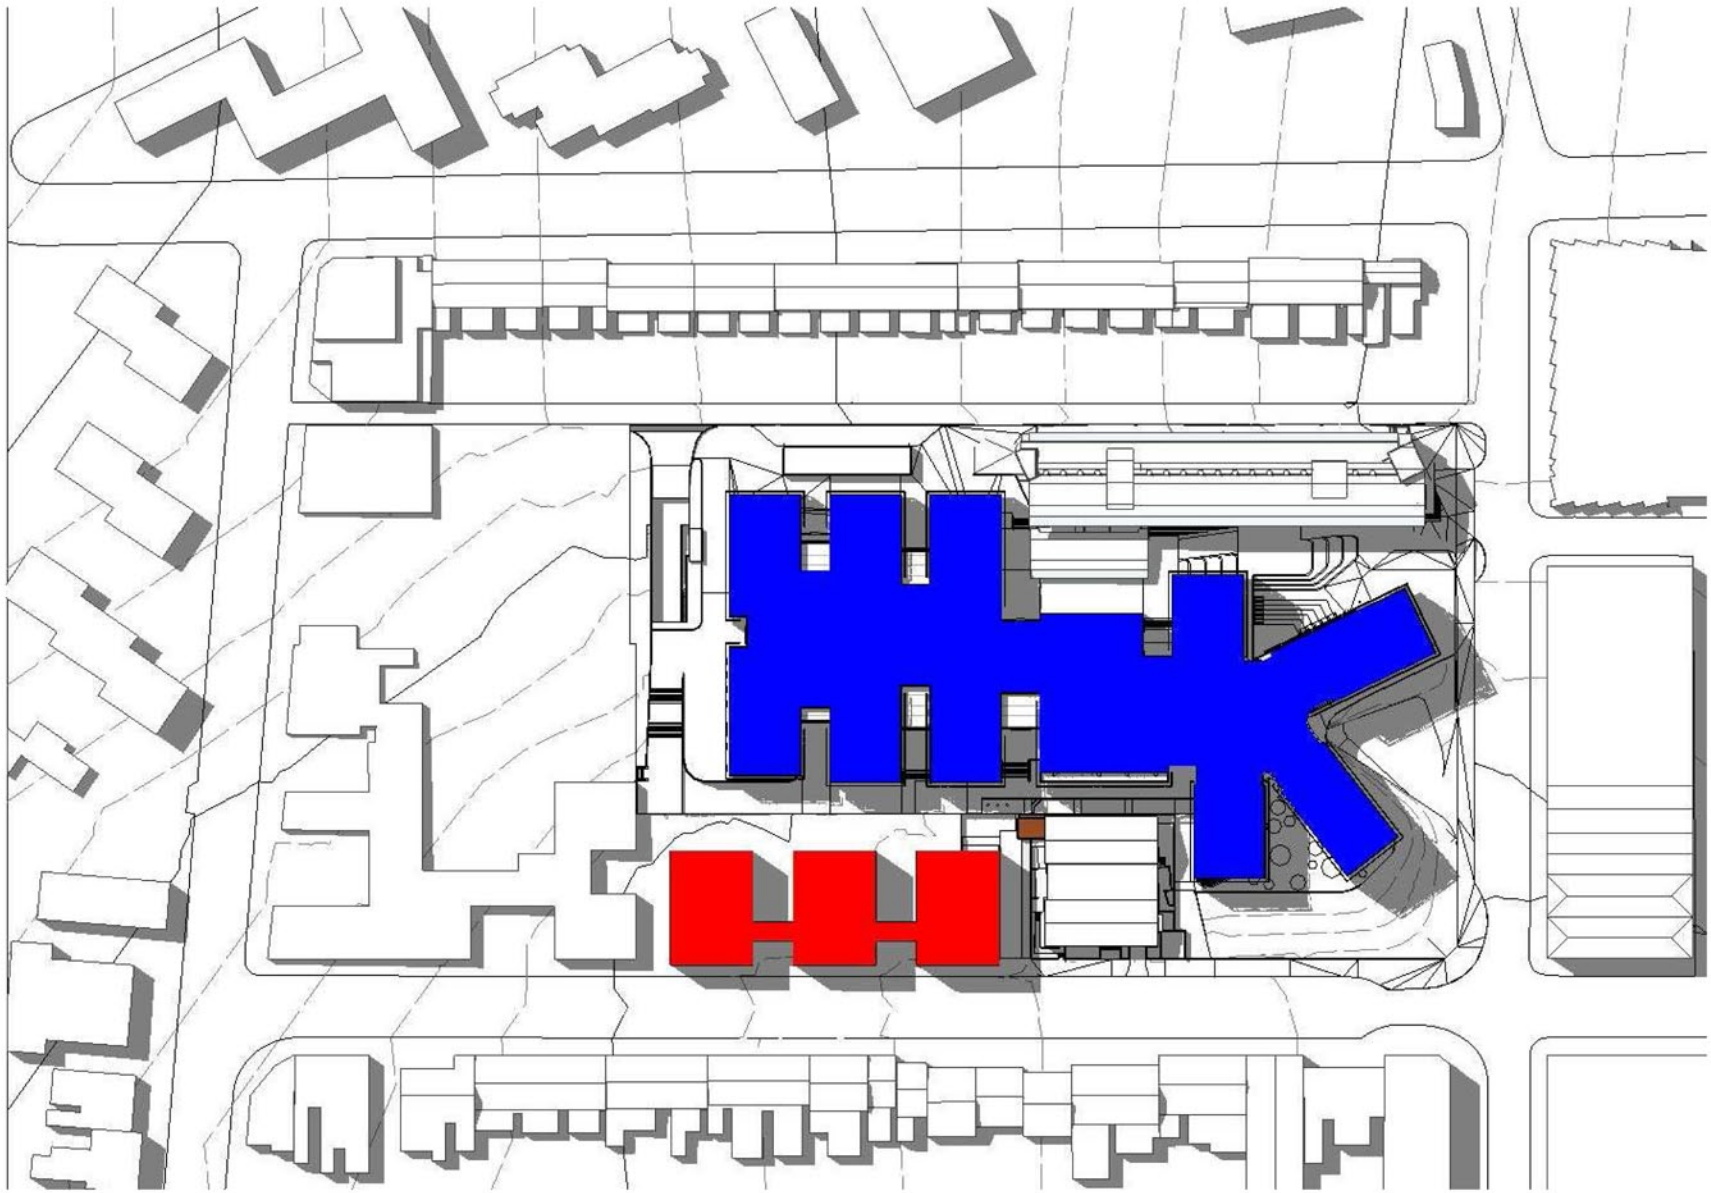

22nd December 1.00pm

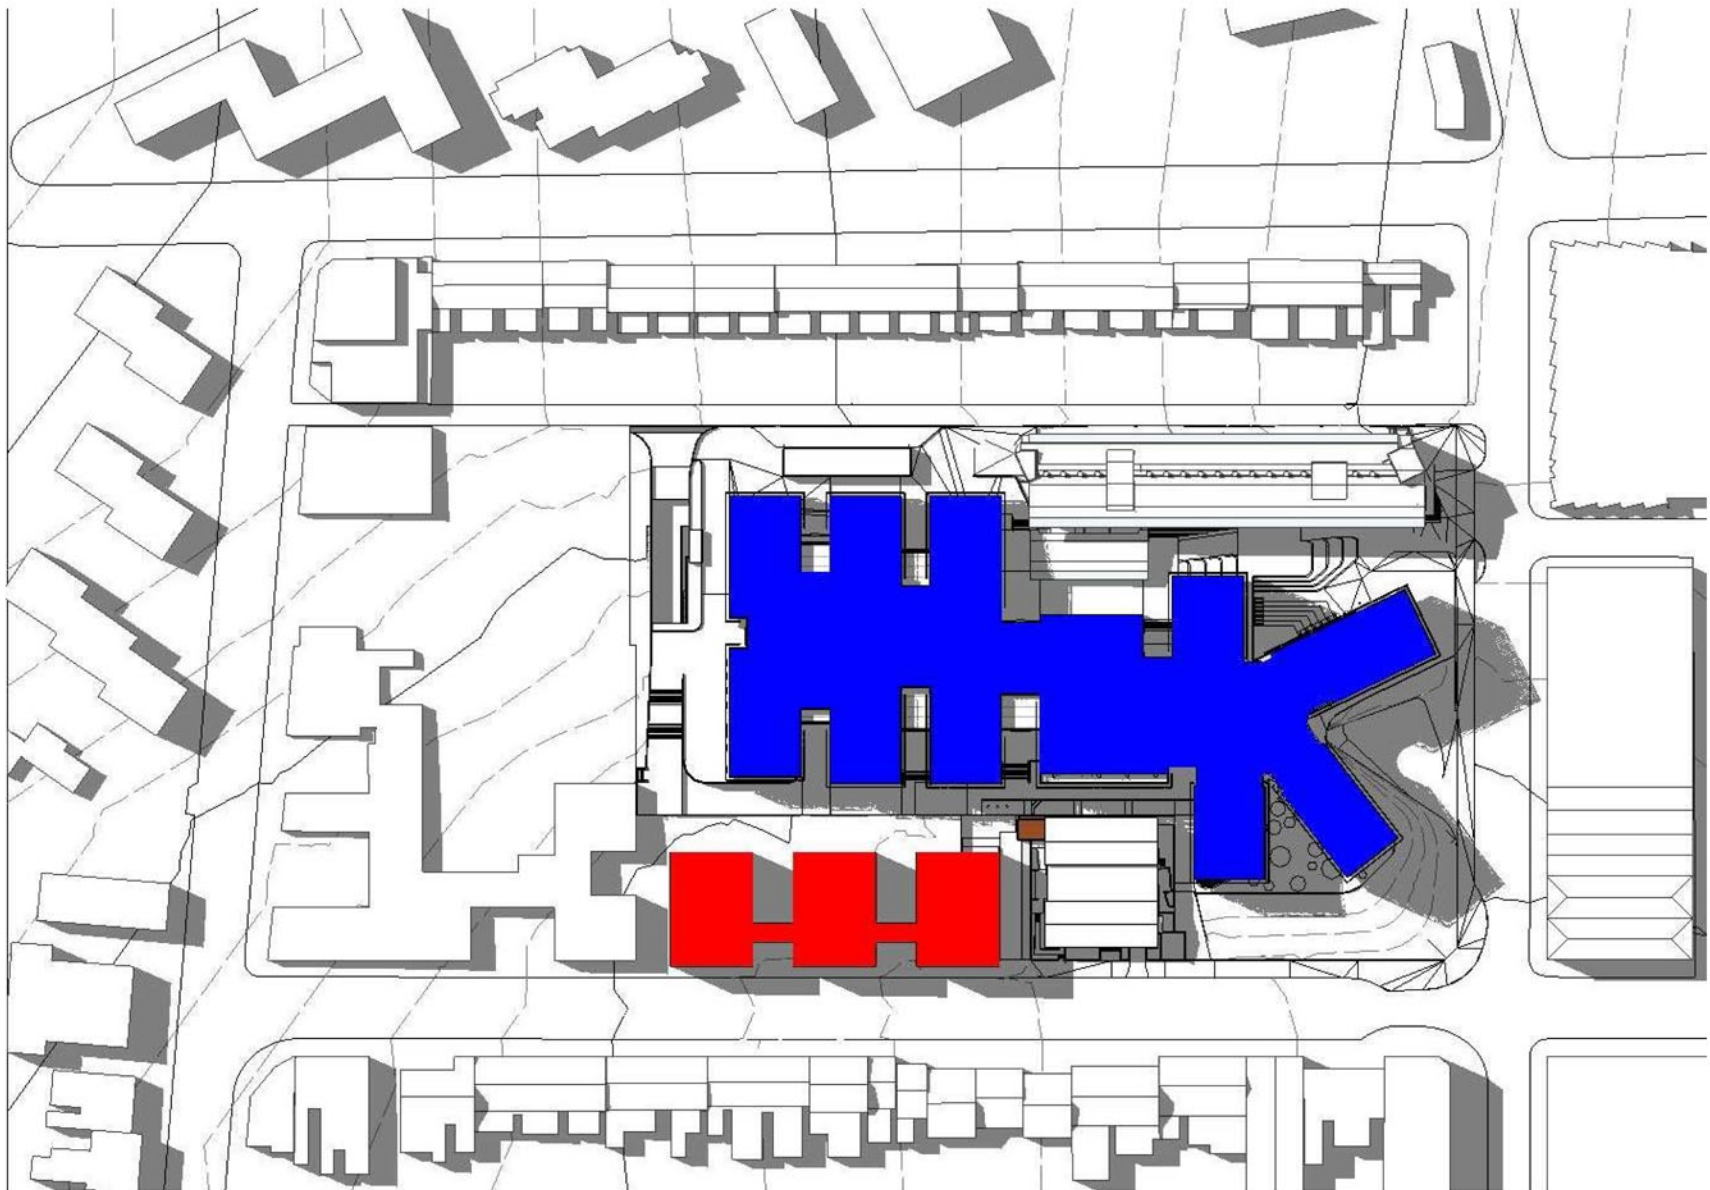

22nd December 2.00pm



21st June 3.00pm

 PROPOSED BUSINESS SCHOOL
 PROPOSED STUDENT ACCOMODATION

Notes
CONTRACTOR MUST VERIFY ALL
DIMENSIONS ON SITE BEFORE
COMMENCING WORK OR
PREPARING WORKSHOP
DRAWINGS. DO NOT SCALE
DRAWINGS



Client

Client
JOHN HOLLAND PTY LTD

Drawing title
SHADOW DIAGRAMS – SUMMER
SOLSTICE – DECEMBER 22 Architects
KANNFINCH

Project
ABERCROMBIE PRECINCT
REDEVELOPMENT

Checked
RK Approved
SJ Scale
NTS
@ A1 sheet size

Project number
6423 Drawing number
A8001 Revision
E
Status
SECTION 75W SUBMISSION

E SECTION 75W SUBMISSION 18/07/13 SJ
Rev Description Date App'd