




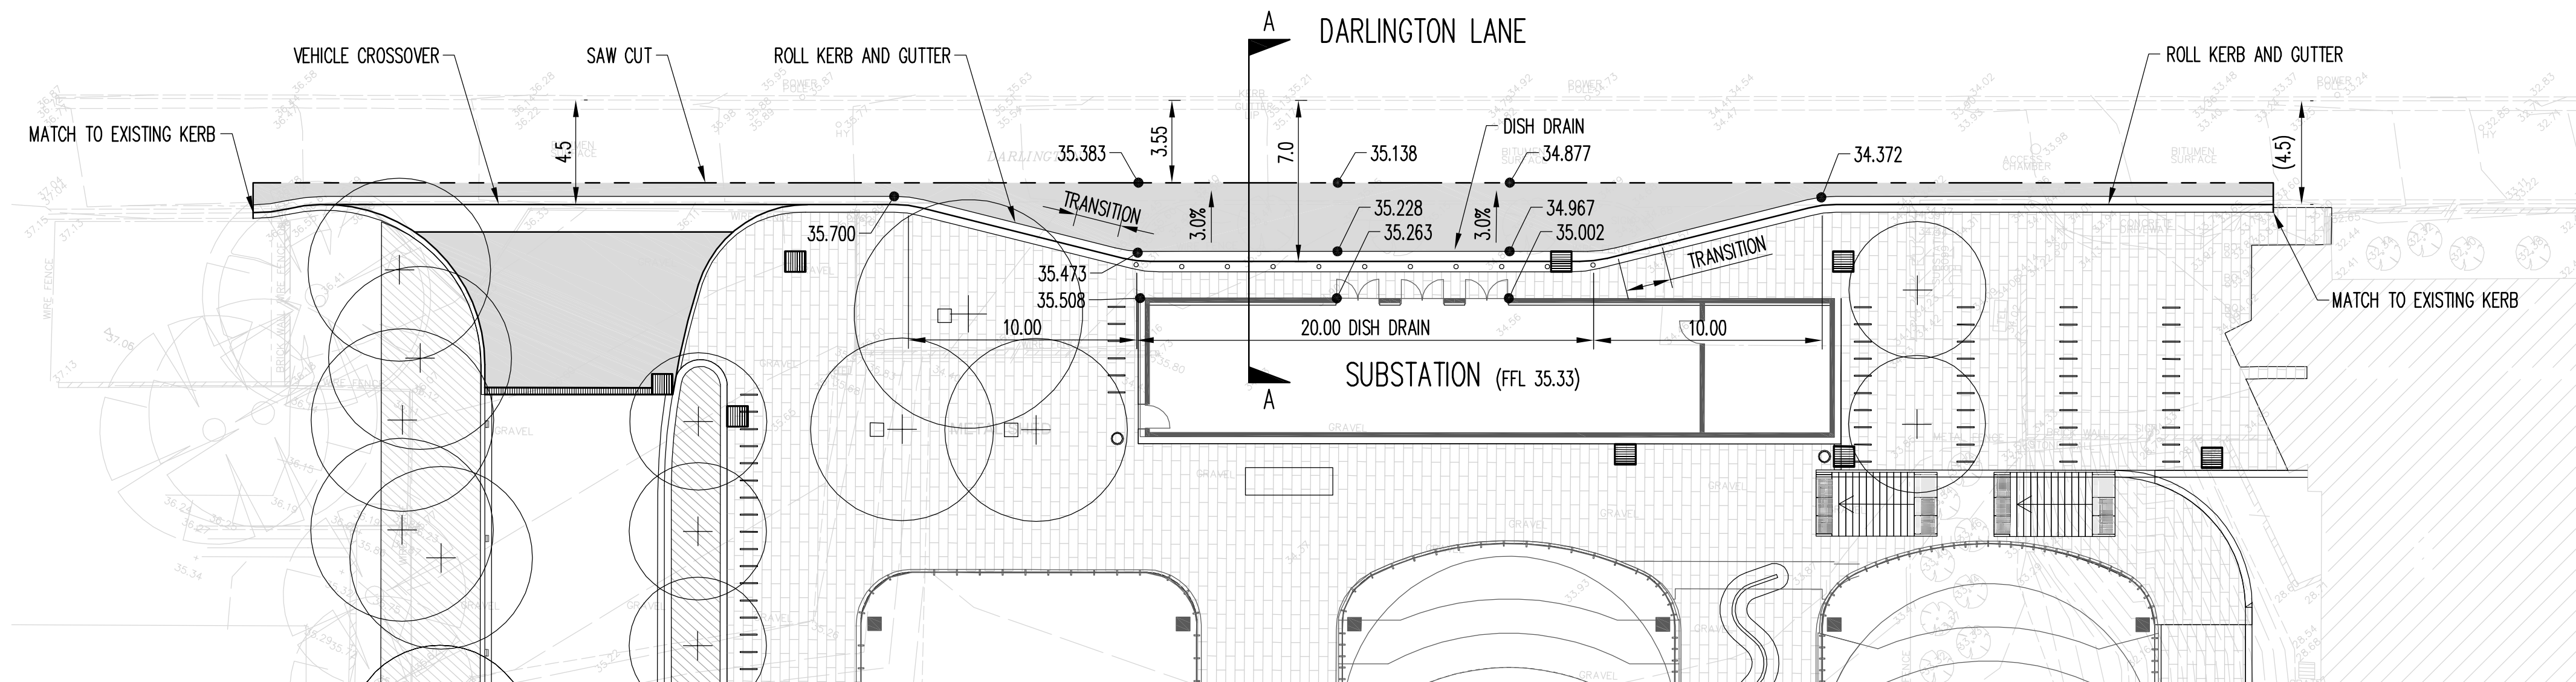

PAVEMENT AND KERBING WORKS PLAN

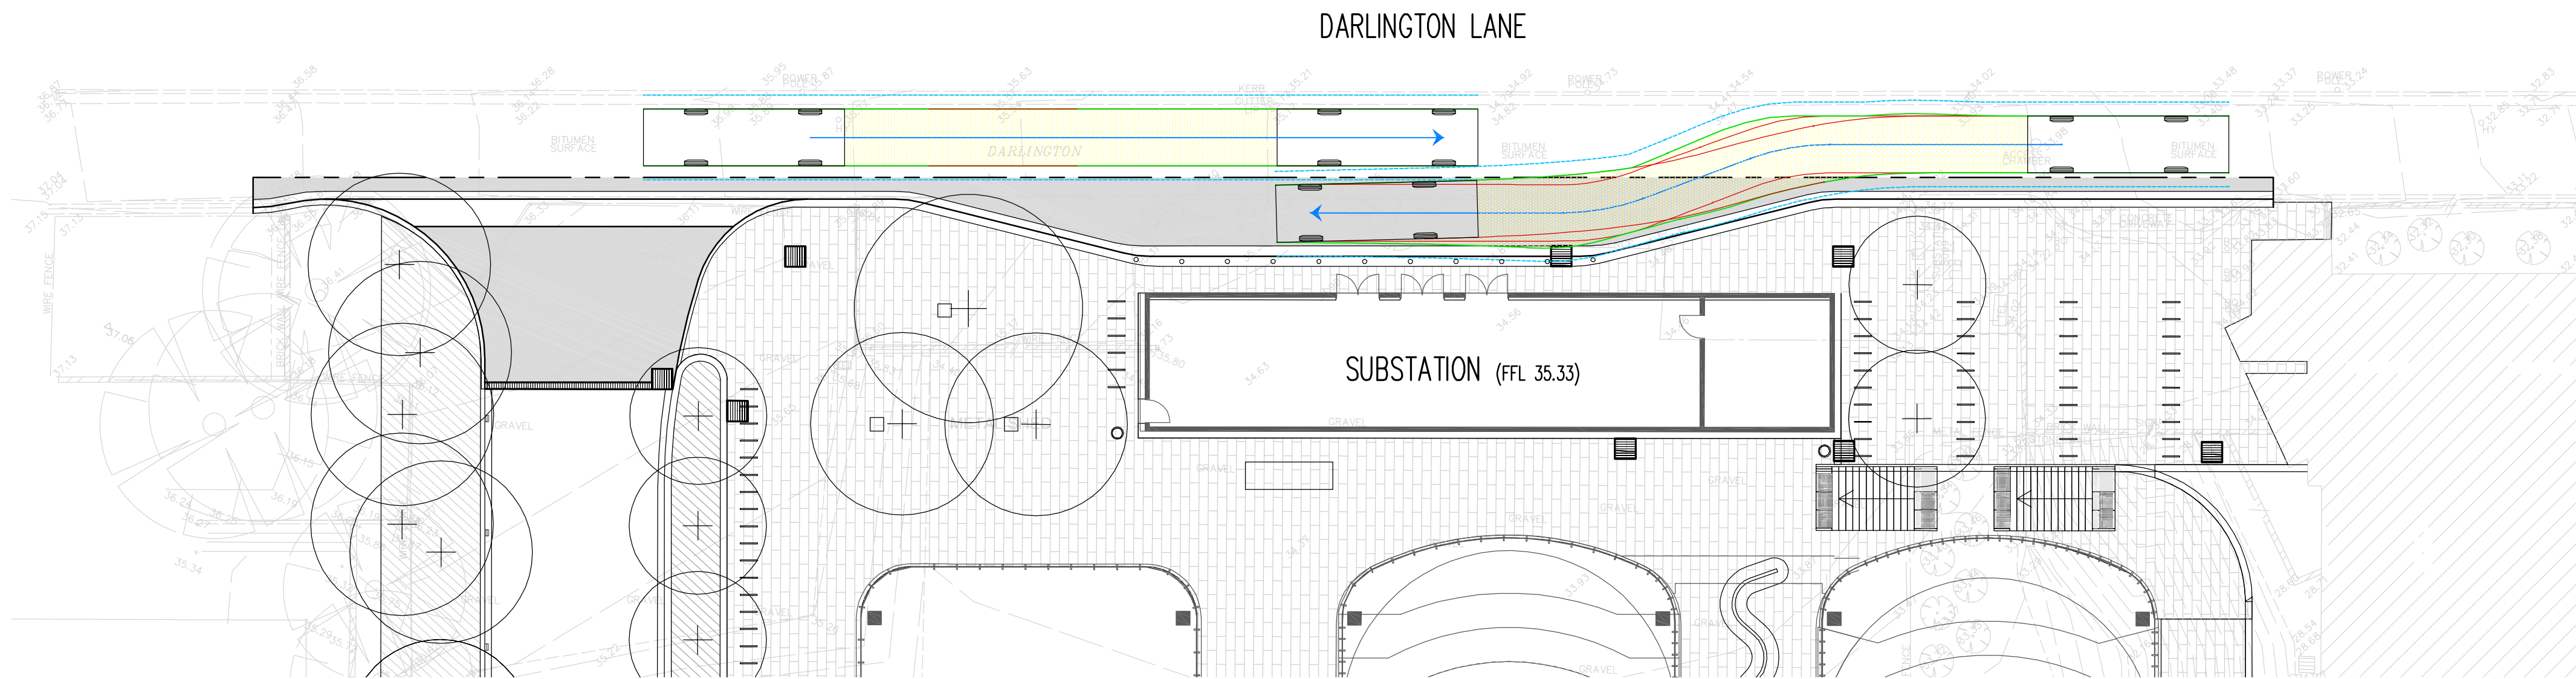

8.8m SERVICE VEHICLE TURNPATHS

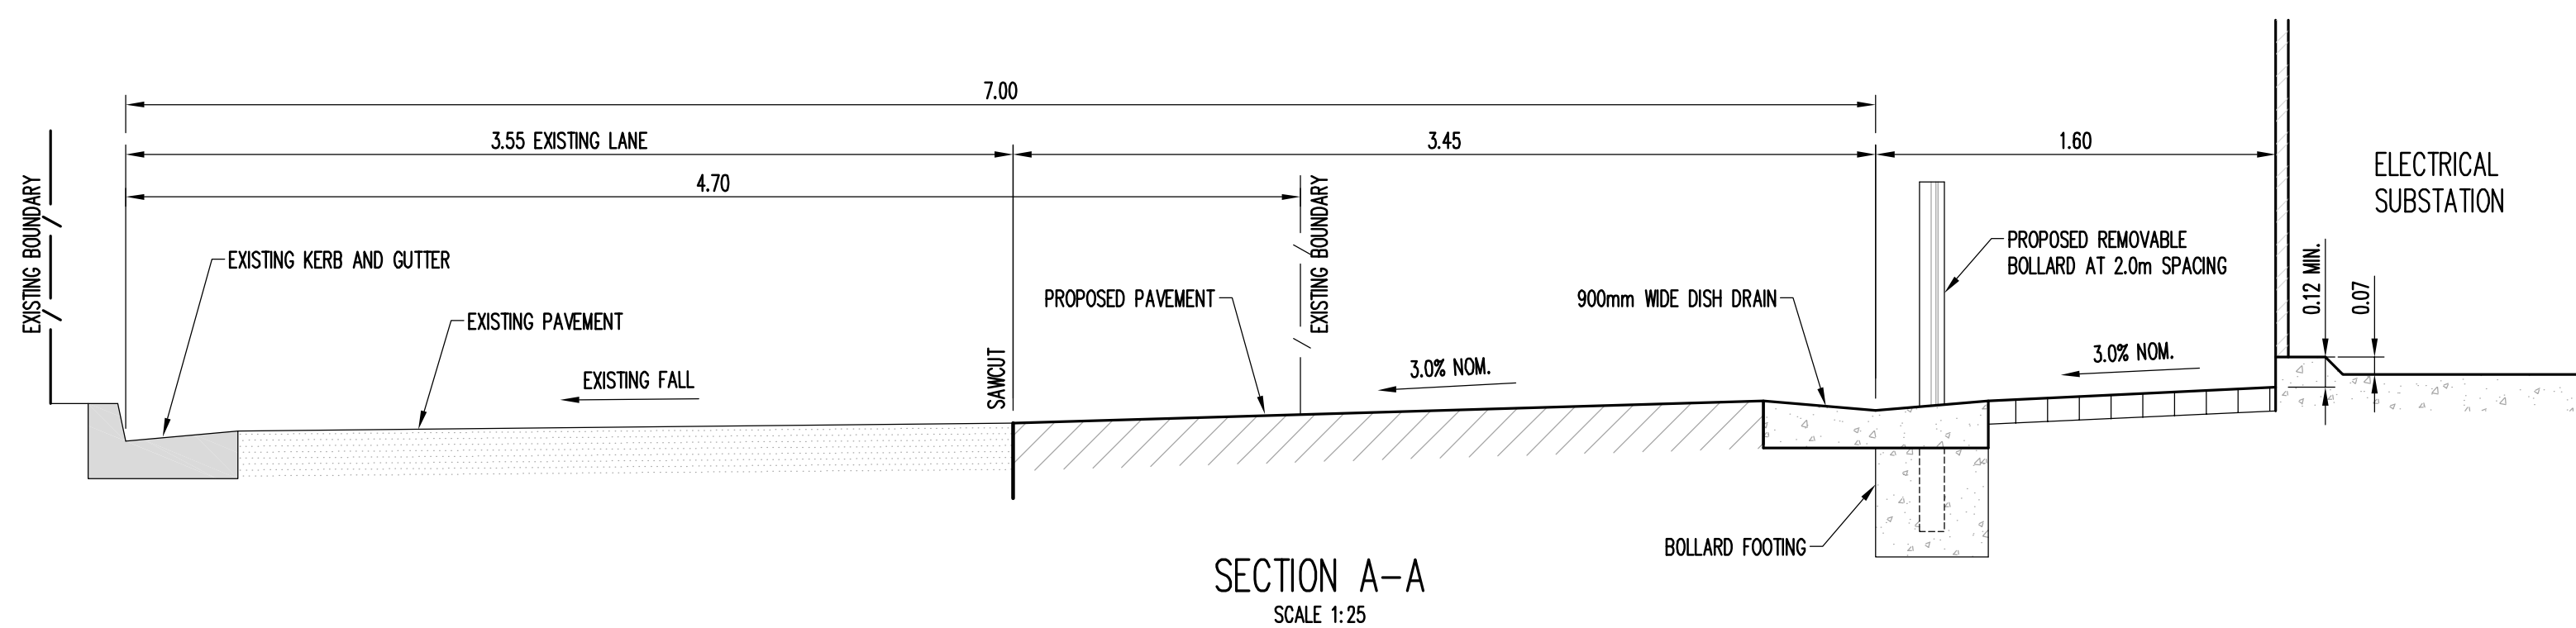

SECTION A-A
SCALE 1:25