

McKenzie Group Consulting Planning (NSW) Pty Ltd
ACN: 146 035 707
Level 6, 189 Kent St, Sydney NSW 2000
Tel: 02 8298 6800 Fax: 02 8298 6899
email@mckenzie-group.com.au

NSW Department of Planning & Environment 23-33 Bridge Street Sydney NSW 2000

Section 75W Modification Application (MP07_0158 – MOD4) – Abercrombie Precinct Redevelopment

Attention: Peter McManus

Dear Peter.

Reference is made to the correspondence dated 27 June 2014 in respect of the proposed noise mitigation measures for the extended construction hours for the Abercrombie Precinct.

Following review of the Departments request, John Holland Group has engaged Marshall Day Acoustics to prepare an expert response to address the matters raised.

The findings of this report are attached as **Appendix 1** and confirm that once fully enclosed, the building facade together with the proposed mitigation measures identified in the previous report will reduce the noise emissions from the site to the noise management level of 48dBA at the nearest noise sensitive receiver.

Specifically, the facade will be constructed will primarily be constructed of a double glazed unit made up of6mm glass / 12mm air gap / 11.52mm laminated glass. Design details specifications have been enclosed as part of the addendum report prepared by Marshall Day.

John Holland is committed to ensure that all necessary measures are employed throughout the construction process to achieve compliance.

Based on the above, the modifications are worthy of support by the NSW Department of Planning and Environment and suitable conditions can be imposed under the modified instrument of approval.

Should you require further information, please contact the undersigned.

Yours faithfully,

Ander Con

Andrew Cowan Senior Planner

McKenzie Group Consulting Planning (NSW) Pty Ltd

ACN 146 035 707

Appendix 1
Addendum Report – Marshall Day Acoustics





4/46 Balfour St Chippendale NSW 2008

T: +612 9282 9422 Fax: +612 9281 3611

www.marshallday.com

9 July 2014

John Holland Pty Ltd Level 3, 65 Pirrama Road Pyrmont NSW 2009

Attention: Dominic Begley

Dear Dominic

ABERCROMBIE PRECINCT REDEVELOPMENT - OUT OF HOURS CONSTRUCTION NOISE ACOUSTIC CONFIRMATION

Marshall Day Acoustics Pty Ltd has previously conducted an assessment of noise emissions associated with internal construction activities proposed to occur out of typical construction hours (refer Rp001 r00 2013244SY dated 11 July 2013 and Lt001 R03 2013244SY dated 27 March 2014). A Construction Noise and Vibration Management Plan also formed part of this report.

It is understood the Principal Certifying Authority has requested confirmation that the proposed mitigation measures will provide sufficient mitigation to achieve the noise management levels at the nearest residential receivers as defined in our report Lt001 R03 2013244SY.

In order to confirm the acoustic attenuation achieved by the building facade, additional details of the building facade construction have been provided by John Holland. It is understood the facade will primarily be constructed of a double glazed unit made up as follows:

6mm glass / 12mm air gap / 11.52mm laminated glass

This glazing system is expected to achieve a sound insulation rating of R_w 42, which is significantly higher than the minimum attenuation of the facade assumed in our initial assessment.

The glazing will be the weakest element of the facade, with the remainder of the facade being of lightweight construction with a sound insulation performance greater than R_w 45. Facade construction details are provided in Appendix A.

We confirm that once fully enclosed, the building facade together with the proposed mitigation measures identified our previous report will reduce the noise emissions from the site to the noise management level of 48dBA at the nearest noise sensitive receiver.





We trust this information is satisfactory. If you have any further questions please do not hesitate to contact us.

Yours faithfully

MARSHALL DAY ACOUSTICS LTD

fradall

Sandy Marshall


State Manager




APPENDIX A FACADE DETAILS

REFER TO THE FOLLOWING:

- SD FACADE SPECIFICATION (LATEST REVISION)
- GENERAL NOTES PAGE SK-FT-000
- ARCHITECTURAL DRAWING FOR SETTING OUT

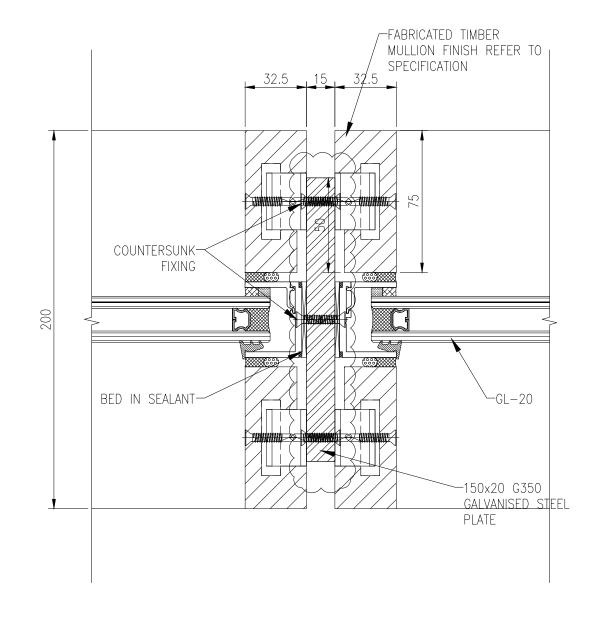

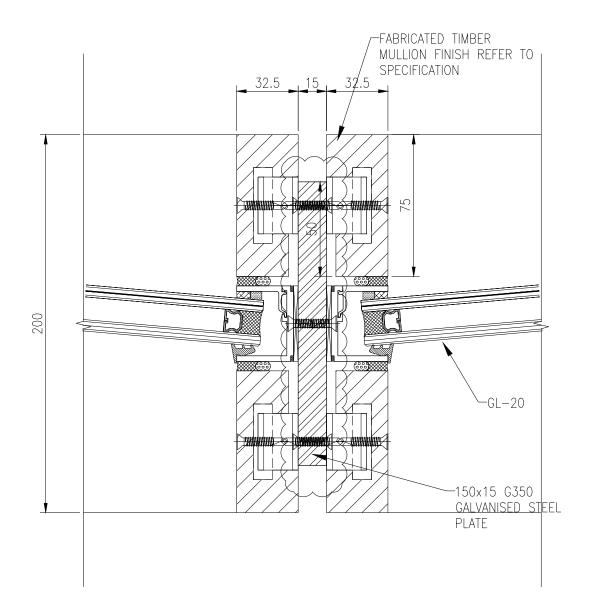

01 TIMBER MULLION VISION HORIZONTAL SECTION

02 TIMBER FACETED MULLION HORIZONTAL SECTION

i					
C	28.11.13	ISSUED FOR TENDER	SW		
В	25.10.13	ISSUED FOR TENDER	SW		
Α	13.09.13	ISSUED FOR TENDER	GMc		
Rev	Date	Revision Details	Drn	Ver.	Арр

Surface Design

ABN 19 570 343 498 68 York Street, Sydney New South Wales 2000 Australia T: +61 2 9249 1400 E: info@surfacedesign.cc

Client :



ARCHITECT :



Project Address:

ABERCROMBIE PRECINCT REDEVELOPMENT

ABERCROMBIE PRECINCT, DARLINGTON, NSW 2008

Drawing Tit


TYPICAL TIMBER MULLION VISION

FACADE TYPE WD-01

	Drawn	Signed	Date	Verified	Signed	Date
	SW					
	Designed	Signed	Date	Approved	Signed	Date
	GMc			BMD		
	Project No				Scale:	Sheet Size
-	12078-001			-001	1:2	A3
V	Drawing No	١.			Revision:	

INFORMATION NOT FOR CONSTRUCTION


TION Drawing No. SK-WD01-001 C

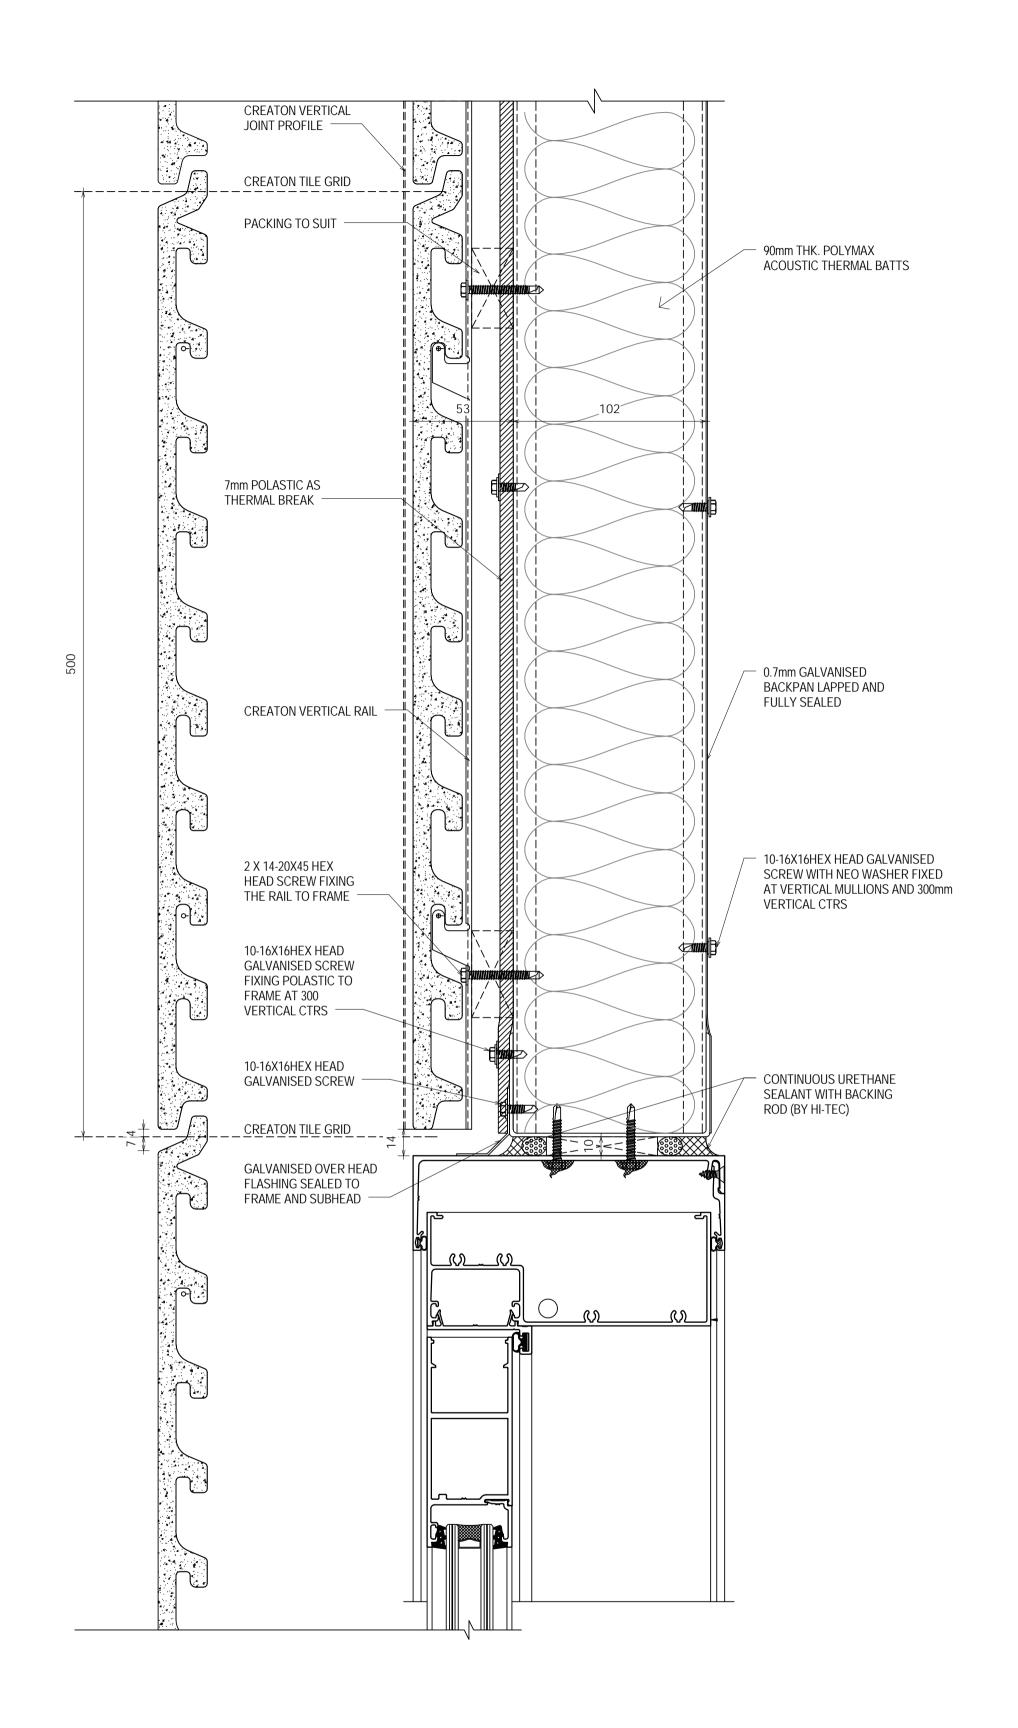

26/06/2014	FOR APPROVAL
13/06/2014	FOR INFORMATION
Date	Amendment
	13/06/2014





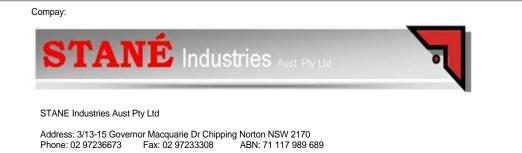



Kann Finch Group Pty Ltd 50 Carrington St Sydney NSW 2000 ACN 139 614 798 Tel +61 2 9299 4111 www.kannfinch.com Nominated Architect: Stephen Jamison NSW ARB Reg No 5108

Project: UNIVERSITY OF SYDNEY

SCHOOL OF BUSINESS

ABERCROMBIE PRECINCT DARLINGTON NSW, 2008

TYPICAL INTERFACE OF TILE AND WINDOW HEAD

Drawing No: STN-BUS-FAC-SHD-552 Scale:

1:2 @ A1 sheet size

Scale 1: 100

0 1000 2000

10000

27/06/2014 2:56:40 AM :Plot Date

Project No: