




01 ELEVATION NORTH
SCALE 1:200

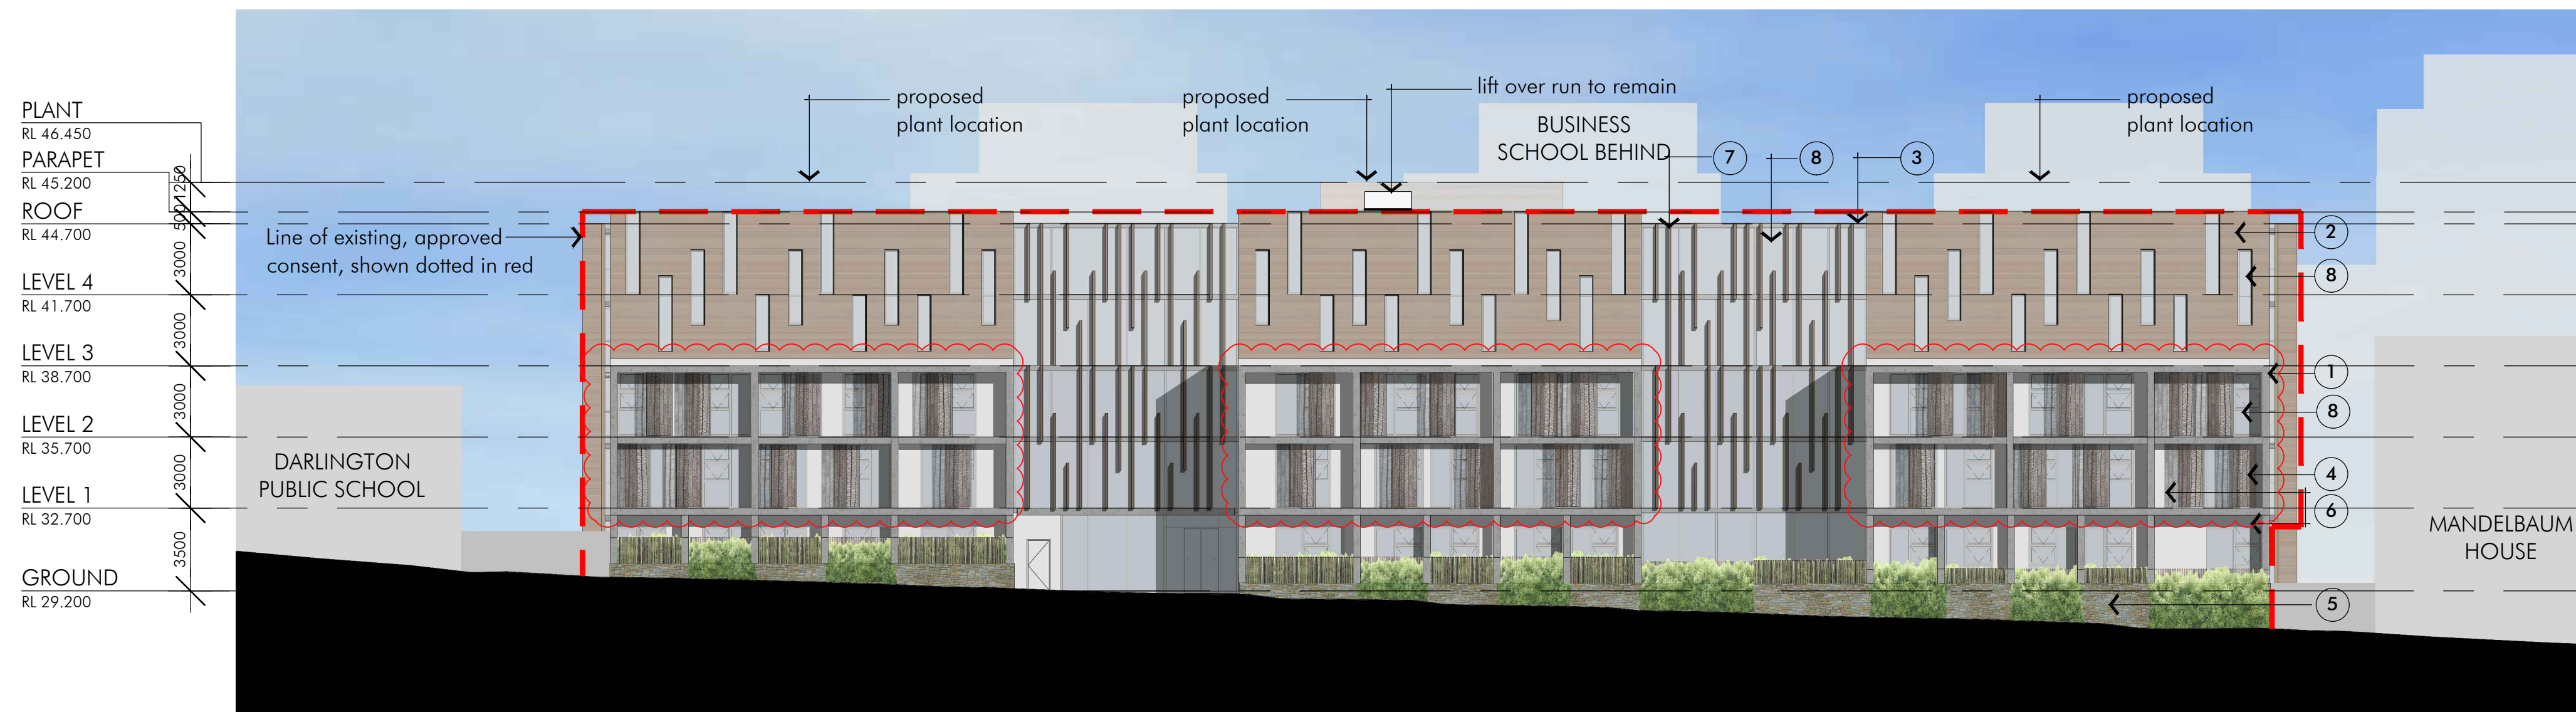

02 ELEVATION SOUTH (ABERCROMBIE STREET)
SCALE 1:200

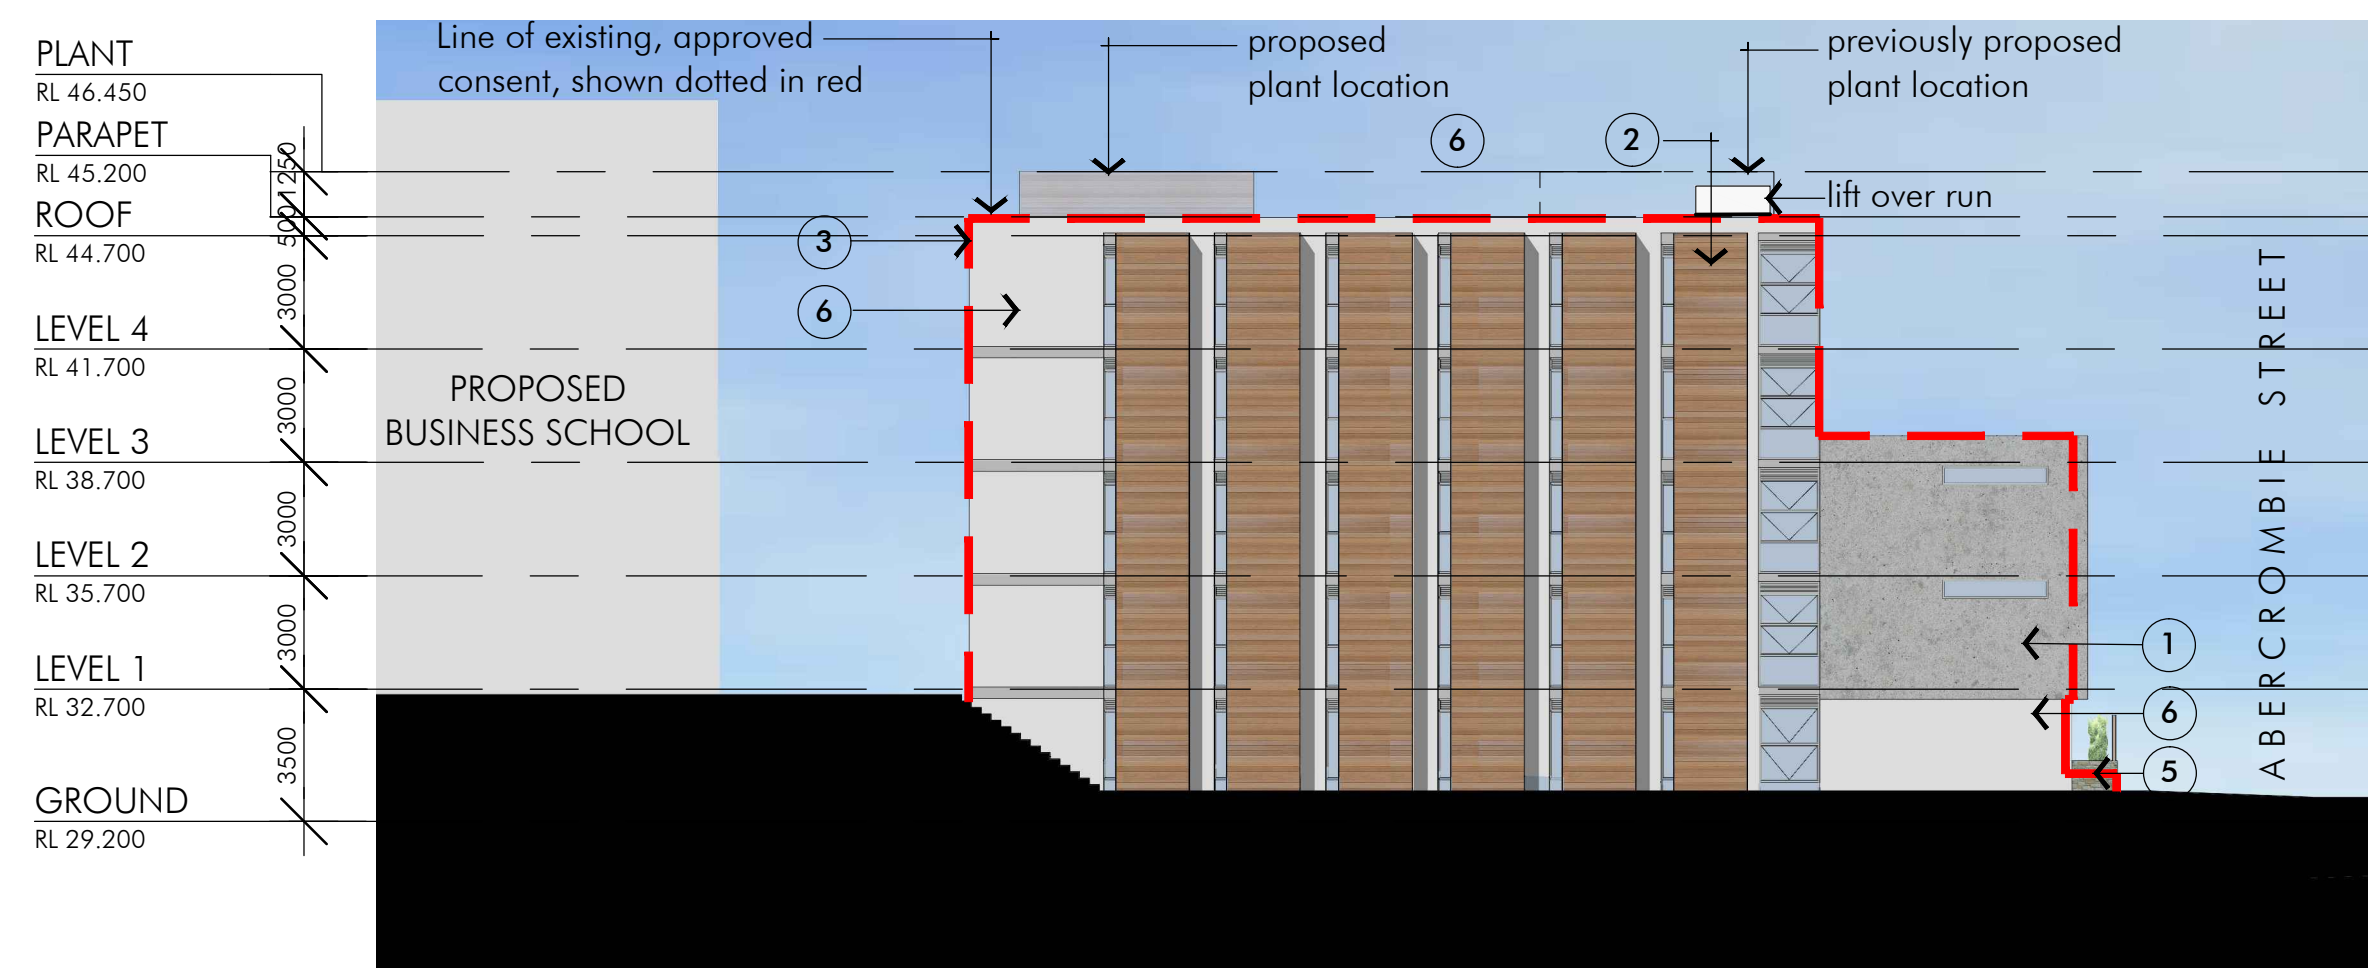

03 ELEVATION WEST
SCALE 1:200

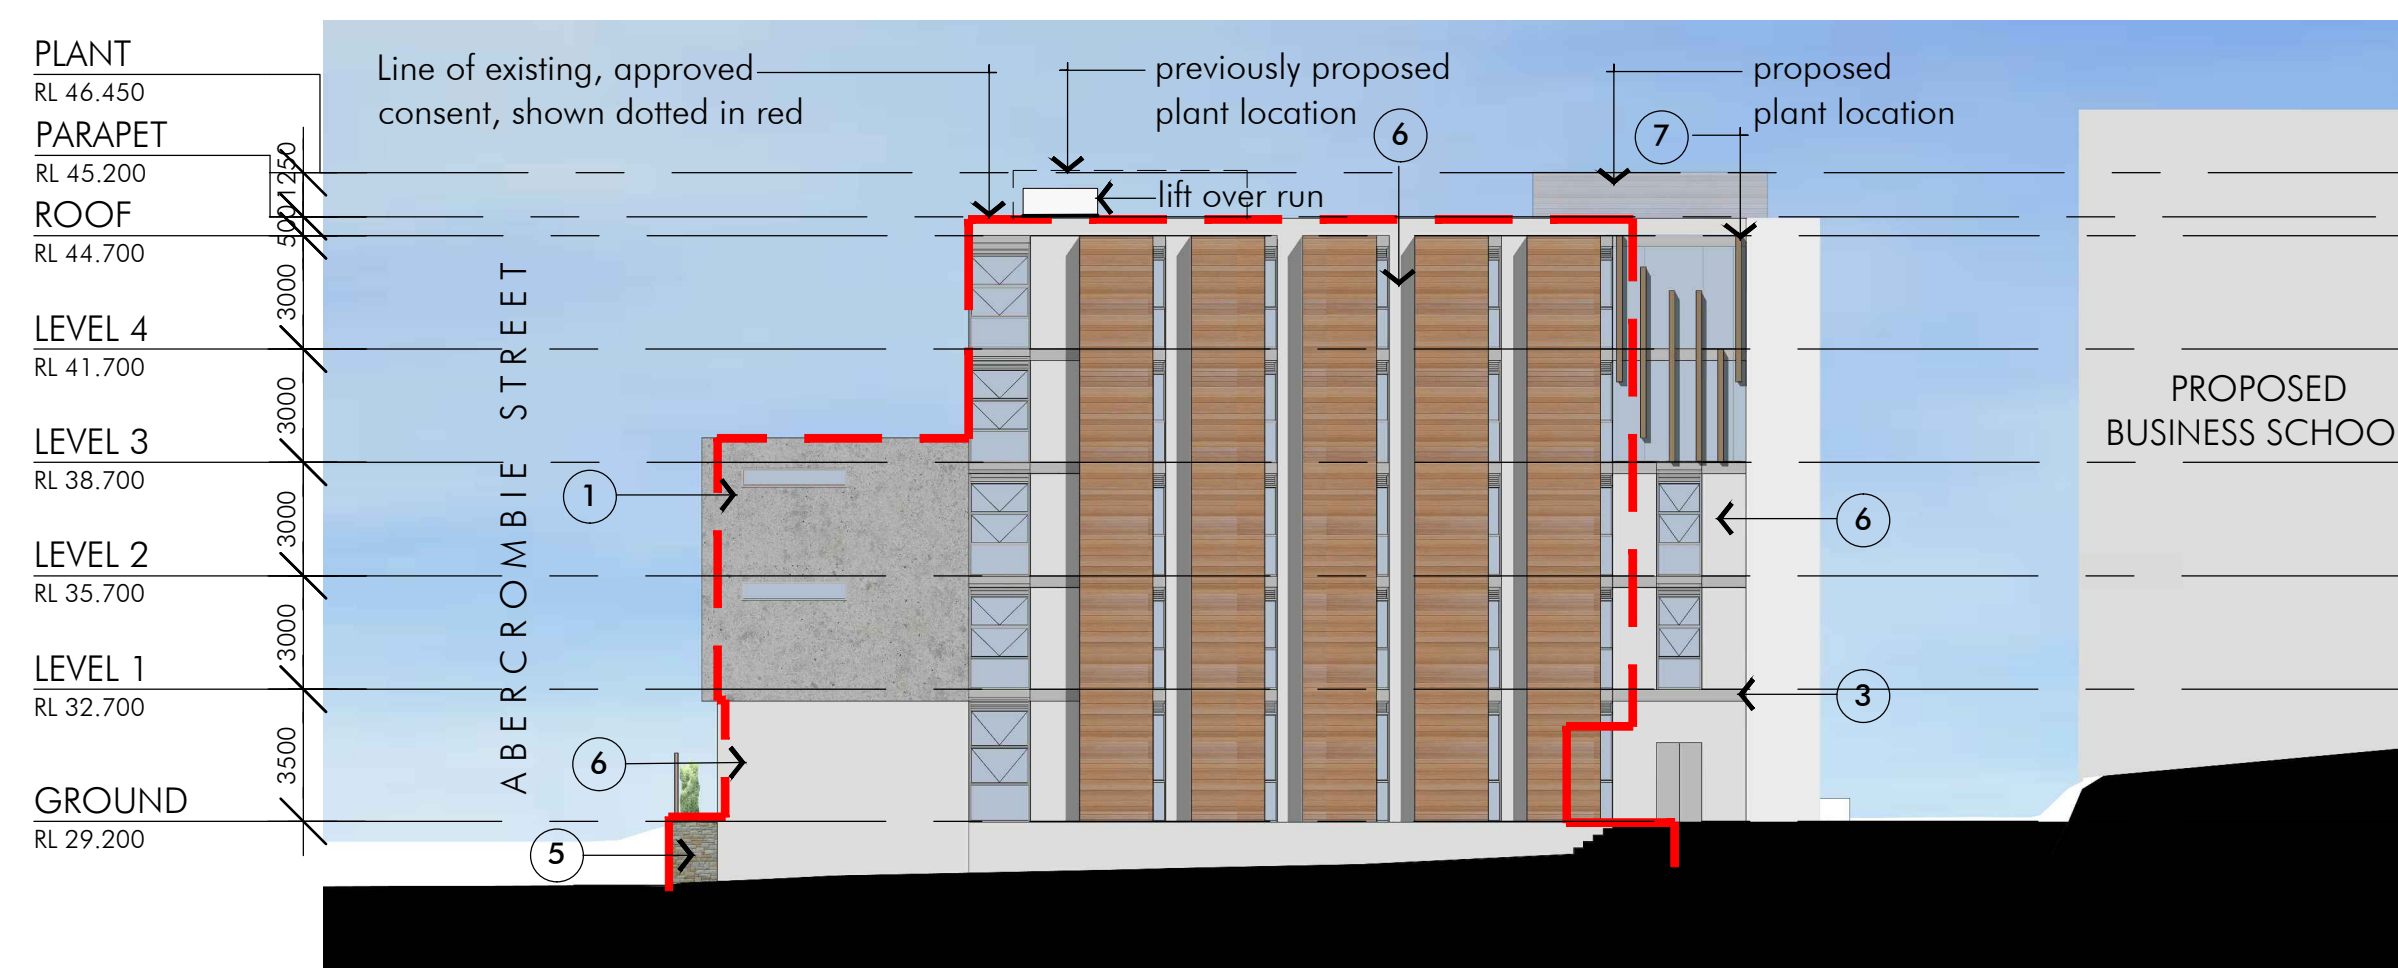

04 ELEVATION EAST
SCALE 1:200

- FINISHES
1. Off form concrete
 2. Timber look panels
 3. Steel frame
 4. Copper coloured screens
 5. Sandstone wall with timber fence
 6. Stained Concrete
 7. Steel vertical blades
 8. Glass
 9. Horizontal louvers