

190628-ESK-028-29[A]
Plotted By: Mark Hoyland Plot Date: 17/11/21 3:09:45PM Cad File: S:\190628\DWG\GENERAL\190628-ESK-028-29[A].DWG
This plan includes coloured information. If you have a black and white copy you do not have all of the information. This note is coloured RED.

LEGEND


STAGE BOUNDARY
PROPOSED LOT BOUNDARY
DCDB BOUNDARY
FUTURE LOT BOUNDARY



GENERAL NOTES:-

1. REFER TO ESK029 FOR TURNING HEAD & VEHICLE SWEEP PATH DETAILS.

TEMPORARY
SECONDARY ACCESS
UNTIL STAGE 1C IS BUILT

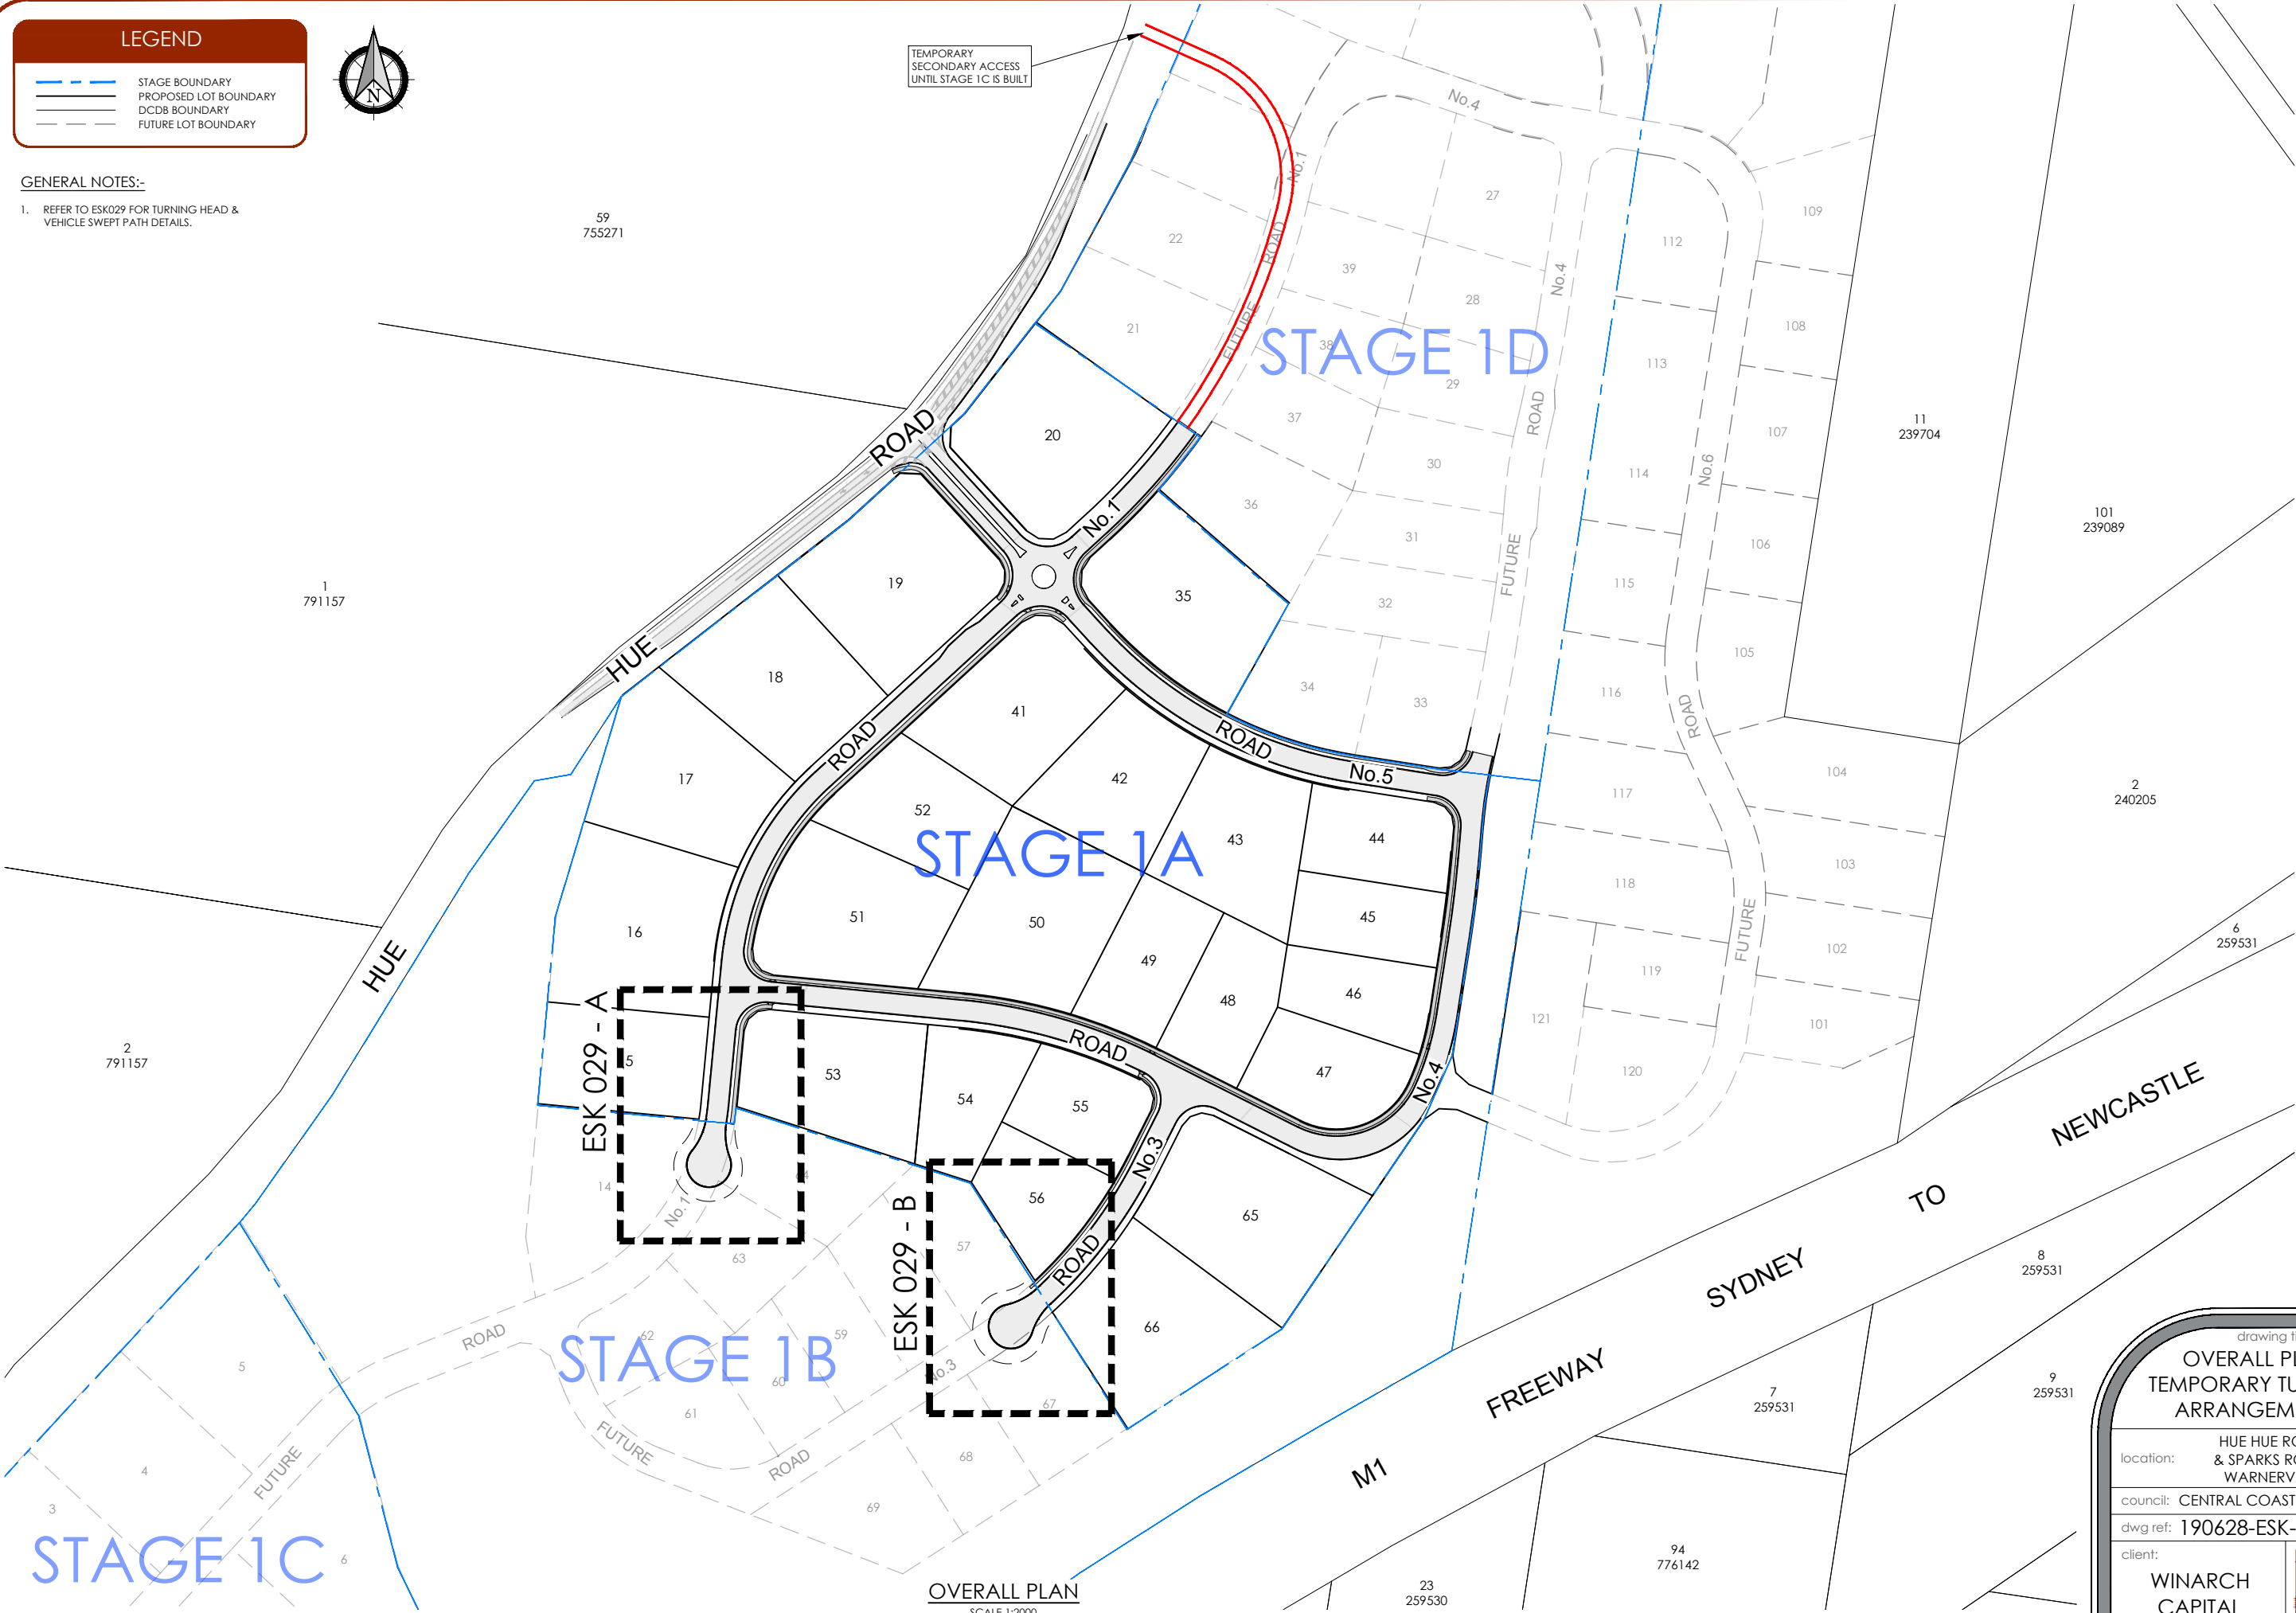

OVERALL PLAN
SCALE 1:2000

ver.	date	comment	drawn	pm	level information	scale (A1 original size)	notes
A	17.11.21	INITIAL ISSUE	MH	JY	DATUM: N/A CONTOUR INTERVAL: N/A	A1 1:2000 A3 1:4000	
• project management • civil engineering • infrastructure • superintendency • social impact • town planning • surveying • development feasibility • visualisation • urban design							

drawing title:
OVERALL PLAN
TEMPORARY TURNING
ARRANGEMENTS

location:
HUE HUE ROAD
& SPARKS ROAD,
WARNERVALE

council: CENTRAL COAST COUNCIL

dwg ref: 190628-ESK-028


client:
WINARCH
CAPITAL

central coast office
hunter office
sydney office

ph: (02) 4305 4300
ph: (02) 4978 5100
ph: (02) 8046 7411

www.adwjohanson.com.au

adw
johnson

 

	meters		
Tractor Width	: 2.50	Lock to Lock Time	: 6.0
Trailer Width	: 2.50	Steering Angle	: 23.4
Tractor Track	: 2.50	Articulating Angle	: 70.0
Trailer Track	: 2.50		

TURNING HEAD PLAN - A

SCALE 1:250

TURNING HEAD PLAN - B
SCALE 1:250

ver.	date	comment	drawn	pm	level information	scale (A1 original size)
A	17.11.21	INITIAL ISSUE	MH	JY	DATUM: N/A CONTOUR INTERVAL: N/A	A1 1:250  A3 1:500

- project management
- civil engineering
- infrastructure
- superintendency
- social impact
- town planning
- surveying
- development feasibility
- visualisation
- urban design

drawing title:

TEMPORARY TURNING HEAD ARRANGEMENTS

location: HUE HUE ROAD
& SPARKS ROAD,
WARNERVALE

council: CENTRAL COAST COUNCIL

dwg ref: 190628-ESK-029

client:

WINARCH
CAPITAL

central coast office ph: (02) 4305 4300
hunter office ph: (02) 4978 5100
sydney office ph: (02) 8046 7411

www.adwjohnson.com.au