


TREE PROTECTION  
SCALE 1:50

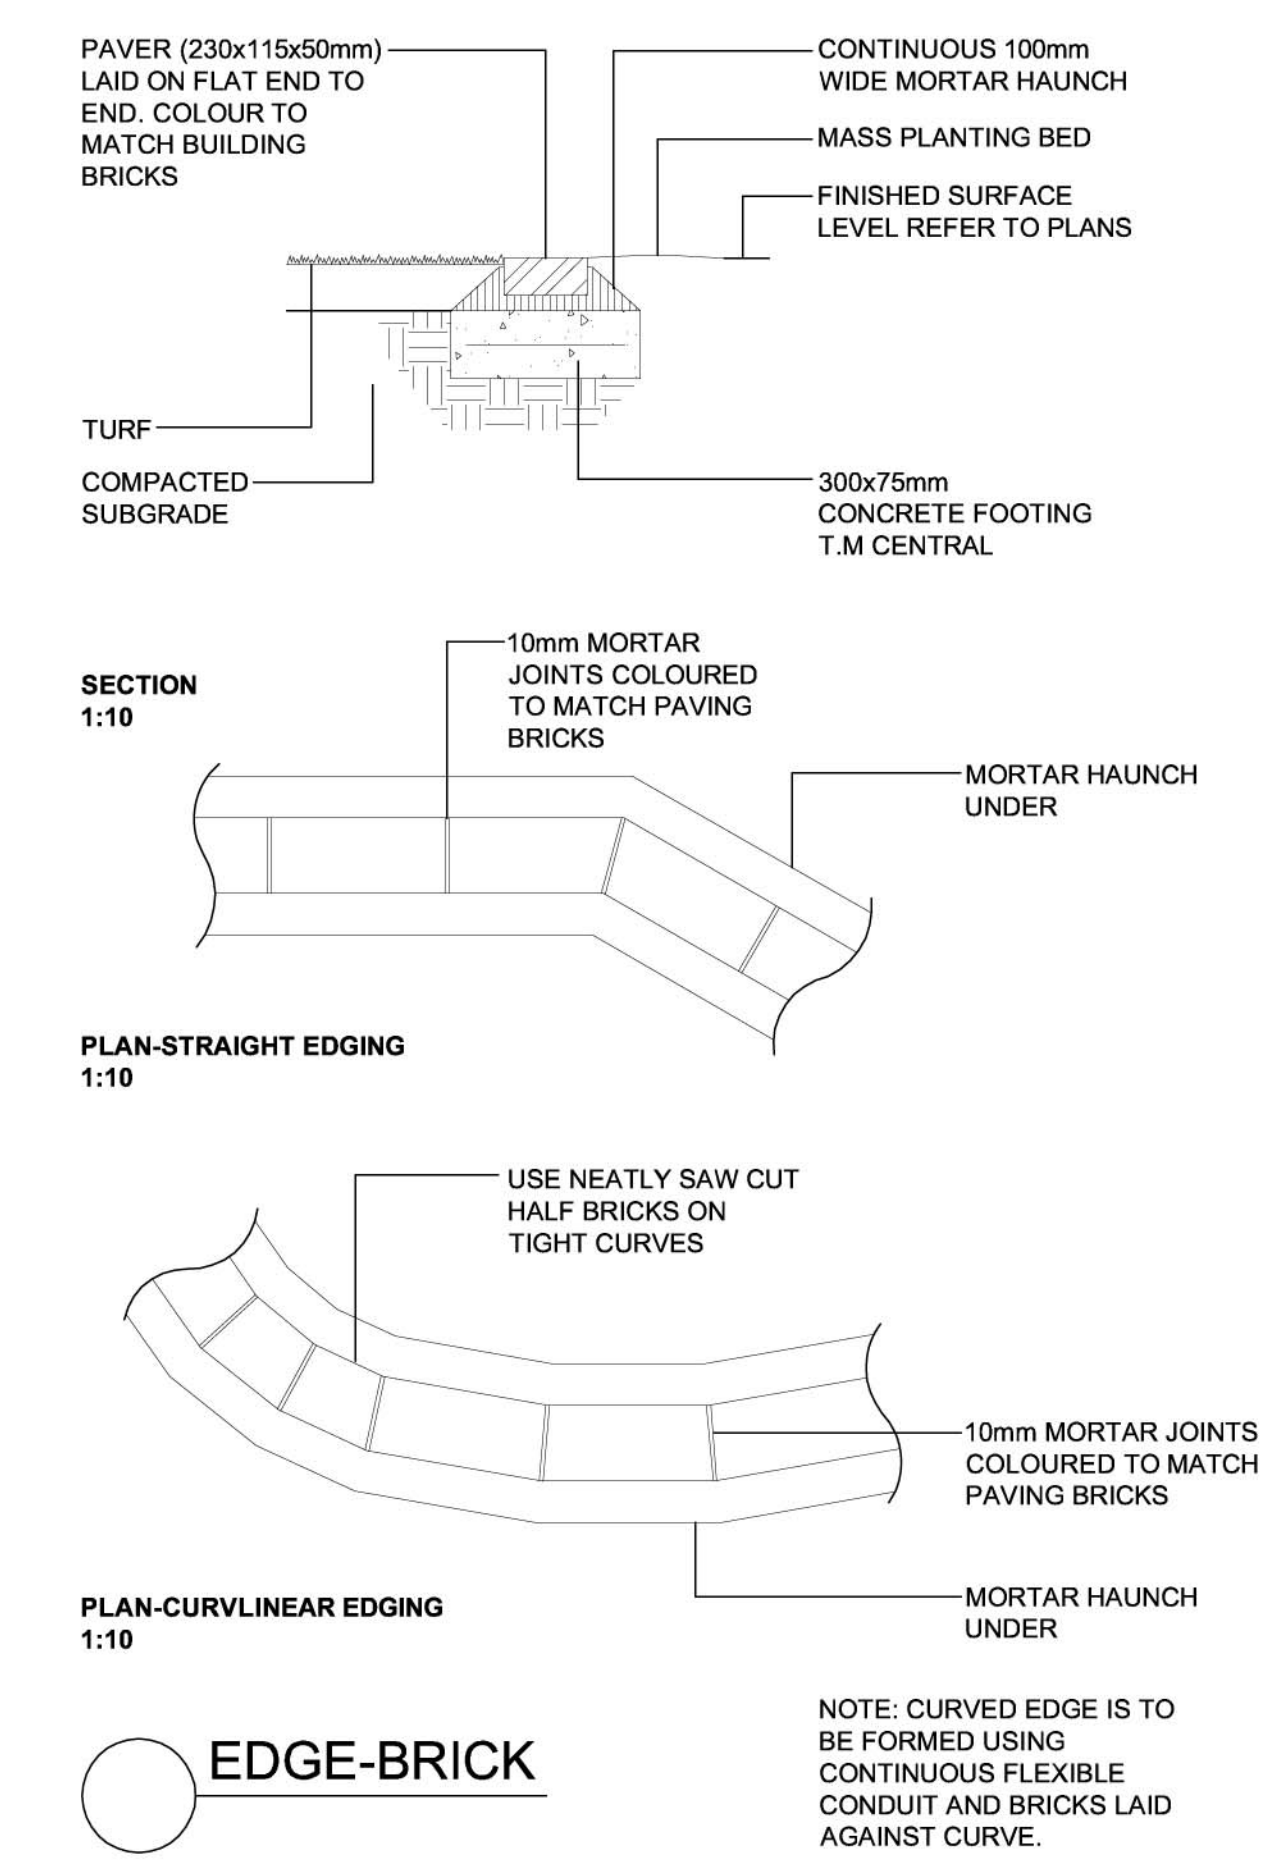

B-B SECTION  
SCALE 1:50

0 1 2 3 4 5 m