

ID	BOTANICAL NAME	COMMON NAME	HEIGHT (m)	SIZE	QTY
----	----------------	-------------	------------	------	-----

[illegible]

TREES

Ac-pi	<i>Acacia pinnatum</i>	Japanese Maple	Bloodgood	>5 - 10m	2001	1
Ac-jo	<i>Acropropora costata</i>	Sydney Red Gum		>5 - 25m	2001	12
Bu-co	<i>Banksia coccinea</i>	Ivory Curl Flower		>5 - 10m	75L	23
Ca-se	<i>Callitriche serratifolia</i>	Black Walnut		>5 - 10m	75L	26
Ca-qu	<i>Canacarpus gunnieri</i>	Red Bloodwood		>5 - 25m	200L	6
Ca-sp	<i>Canacarpus spicatus</i>	Whitebark Ash		>5 - 25m	200L	6
El-2	<i>Elaeagnus argentea</i>	Chinese Elm	Chinese Gum	>5 - 25m	200L	18
Gl-fo	<i>Gleditsia formidans</i>	Chinese Tree		>5 - 10m	200L	1
Ma-li	<i>Melaleuca leucadendron</i>	Snow-in-Summer		>5 - 10m	75L	8
Sy-jd	<i>Syzygium glauciflorum</i>	Water Gum		>5 - 25m	200L	10
Ti-fo	<i>Tristanopsis laurina</i>			>3 - 5m	200L	1
SHRUBS						
Ac-he	<i>Acmena theodora</i>	Lillypilly		>75 - 30cm	25L	9
Ac-li	<i>Acacia limicola</i>	Flax-leaved Wattle		>150cm - 3m	45L	40
Al	<i>Alphina purpurata</i>	Native Ginger		>150cm - 3m	25L	34
An-je	<i>Anacardium pretense</i>	Kangaroo Paw		>90 - 150cm	5L	185
Ca-qu	<i>Canacarpus gunnieri</i>	NSW Christmas Bush		>3 - 5m	45L	15
Ca-sp	<i>Canacarpus spicatus</i>	Canacarpus		>90 - 150cm	15L	40
K	<i>Koeleria laetiflora</i>	Thicket		>150 - 30cm	45L	56
Pa-fo	<i>Parsonsia foetida</i>	Native Laved Geelwing		>3 - 5m	75L	34
Pi	<i>Parsonsia incens</i>	Slender Red-flower		>5 - 90cm	15L	52
Pi-fo	<i>Pittosporum foetidum</i>	Rough Fruit Pittosporum		>150cm - 3m	25L	15
SR	<i>Syzygium Royal Flame</i>	Magenta Lillypilly		>150cm - 3m	25L	39
ST	<i>Strelitzia reginae</i>	Spoon Leaved Strelitzia		>5 - 90cm	75L	38
Sy-na	<i>Syzygium Aussie Southern</i>	Syzygium		>3 - 5m	15L	79

SHRUBS

[illegible]

GROUNDCOVERS

Cl	<i>Cleome minima</i>	>30 - 45cm	200mm	223
D-Ca	<i>Dianella caerulea</i>	>30 - 45cm	200mm	664
DH	<i>Dianella Little Lass</i>	Flaxily cv	200mm	823
D-H	<i>Dianella revoluta</i>	>30 - 45cm	200mm	1381
Lo-L	<i>Lomandra longifolia</i>	Spiky-headed MatRush	200mm	712
Lo-L	<i>Lomandra 'Tank's'</i>	>30 - 45cm	200mm	1620
OP	<i>Ophiogloss 'Nanus'</i>	Dwarf World Grass	200mm	1000
White	<i>Vicia pedicularis</i>	<30cm	200mm	294

AQUATIC PLANTS

Ba-1	<i>Baumea sieberiana</i>	Sedge	>75 - 90cm	5L	83
Gas-1	<i>Gahnia sieberiana</i>	Red Fruited Saw Sedge	>90 - 150cm	5L	39
Is-90	<i>Isoplepis nodosa</i>	Knobby Club-rush	>75 - 90cm	5L	39
Ju-4r	<i>Juncus kraussii</i>	Sea Rush	>75 - 90cm	200mm	265
Ju-4r	<i>Juncus ustulatus</i>	Common Rush	>45 - 60cm	5L	125

FERNS

Ad-ae	<i>Adiantum aethiopicum</i>	Common Maidenhair	<30cm	15L	639
As-au	<i>Asplenium australasicum</i>	Bird's Nest Fern	>60 - 75cm	200mm	160
Cy-au	<i>Cyathaea australis</i>	Rough Tree-fern	>150cm - 3m	5L	140
Hy-cu	<i>Hydrophilophyllum cupressiforme</i>	Common Filmy Fern	<30cm	200mm	379
To-ba	<i>Toxicaria barbara</i>	King Fern	>90 - 150cm	5L	276

NOTE:


TYPE 1

TYPE 3

TO THESE AREAS A MIXTURE OF NATIVE UNDERSTOREY PLANTING WILL CONSIST OF THE FOLLOWING SPECIES:

[illegible]

GREENW.

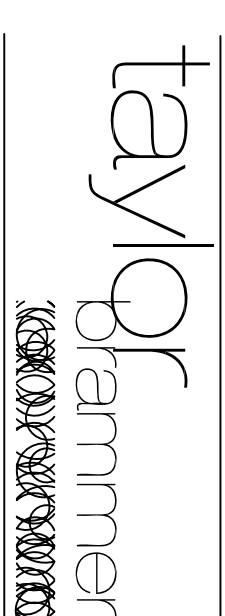

taylor brammer landscape architects

sydney
218 Oxford Street, Woolollahra, NSW, Australia, 2025
tel: (02) 9387 8855 **fax:** (02) 9387 8155
e: sydney@layboframmer.com.au

south coast
26 Moore Street, Auslimer, NSW, Australia, 2515
tel: (02) 4267 5088 **fax:** (02) 4267 4826
e: southcoast@layboframmer.com.au

project:

Proposed Private Hospital

1-8 Nield Ave, Greenwich

PLANTING PLAN

scale: As shown, A1 drawn: AL drawing no.: revisio
date: 17-Mar-09 designed: DMT I 107

job no.: 07-004S checked: DMT **LAU / G**

Copyright of Taylor Brammer Landscape Architects Pty Ltd. Figured dimensions shall be taken in preference to scaling. The contractor

shall check all dimensions on site before commencing work.