



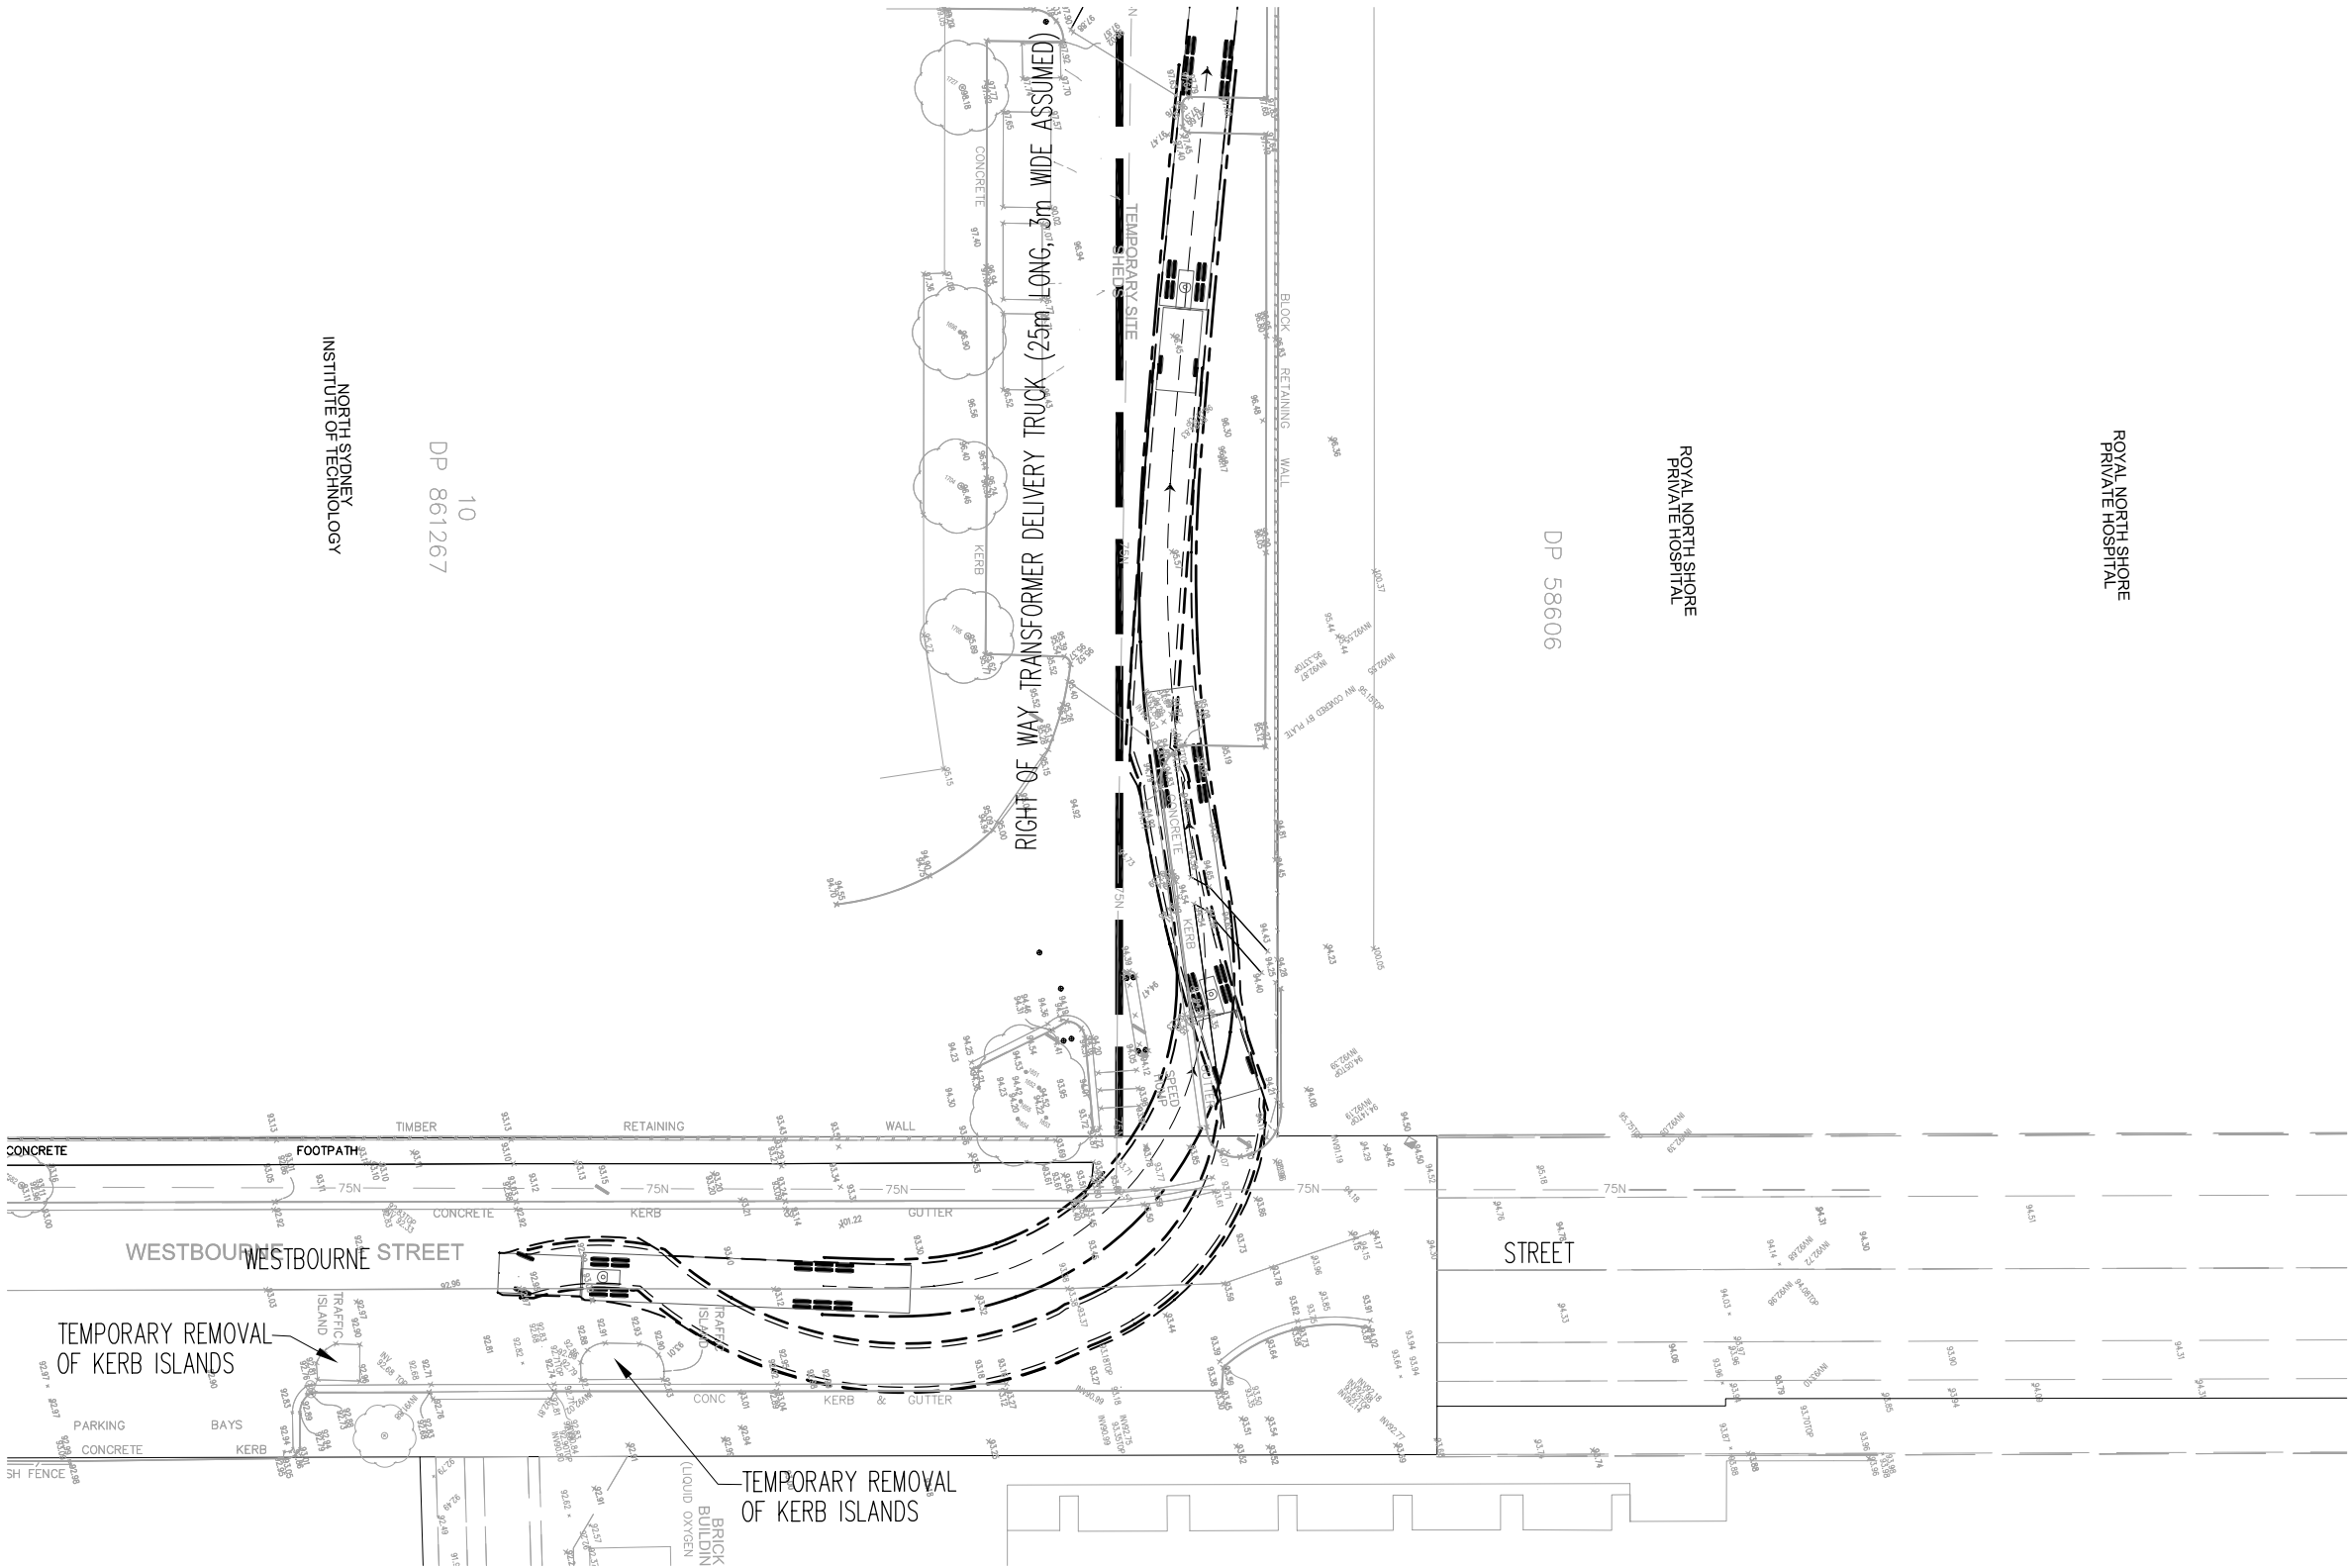

26m TRANSFORMER TRANSPORT – REVERSE ENTRY

SCALE 1: 200

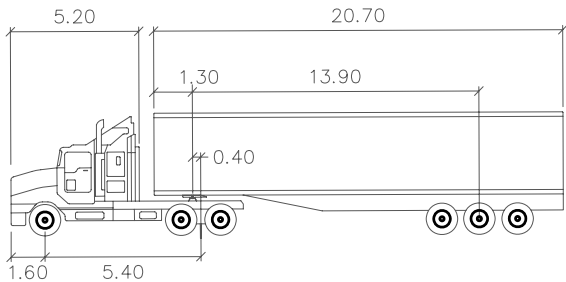

26M

Tractor Width	: 2.50	Lock to Lock Time	: 6.00
Trailer Width	: 3.00	Steering Angle	: 28.30
Tractor Track	: 2.50	Articulating Angle	: 70.00
Trailer Track	: 3.00		

DP 58606

ROYAL NORTH SHORE
PRIVATE HOSPITAL

ROYAL NORTH SHORE
PRIVATE HOSPITAL

DP 861267

NORTH SYDNEY
INSTITUTE OF TECHNOLOGY

P3	ISSUE FOR COMMENTS	SB	JW	24.06.08
P2	ISSUE FOR COMMENTS	SB	JW	13.06.08
P1	ISSUE FOR COMMENTS	SB	JW	04.06.08

Rev	Description	Eng	Draft	Date
-----	-------------	-----	-------	------

Project

ROYAL NORTH SHORE
HOSPITAL

Sheet Subject

26m TRUCK TURNING PATH
PLAN - OPTION 4 -
REVERSE ENTRY

Client


NSW HEALTH / BURNS BRIDGE
Suite 2, Level 9, 8-10 Loftus Street,
Sydney NSW 2000

TaylorThomsonWhitting
Consulting Engineers
48 Chandos Street St Leonards NSW 2065
T: +61 2 9439 7200 F: +61 2 9439 5146 ttw@ttw.com.au

Scale	B1	Drawn	Authorised
1:200		JW	


Job No	Drawing No	Revision
081292	C12	P3

Plot File Created: Jul 03, 2008 - 1:50pm

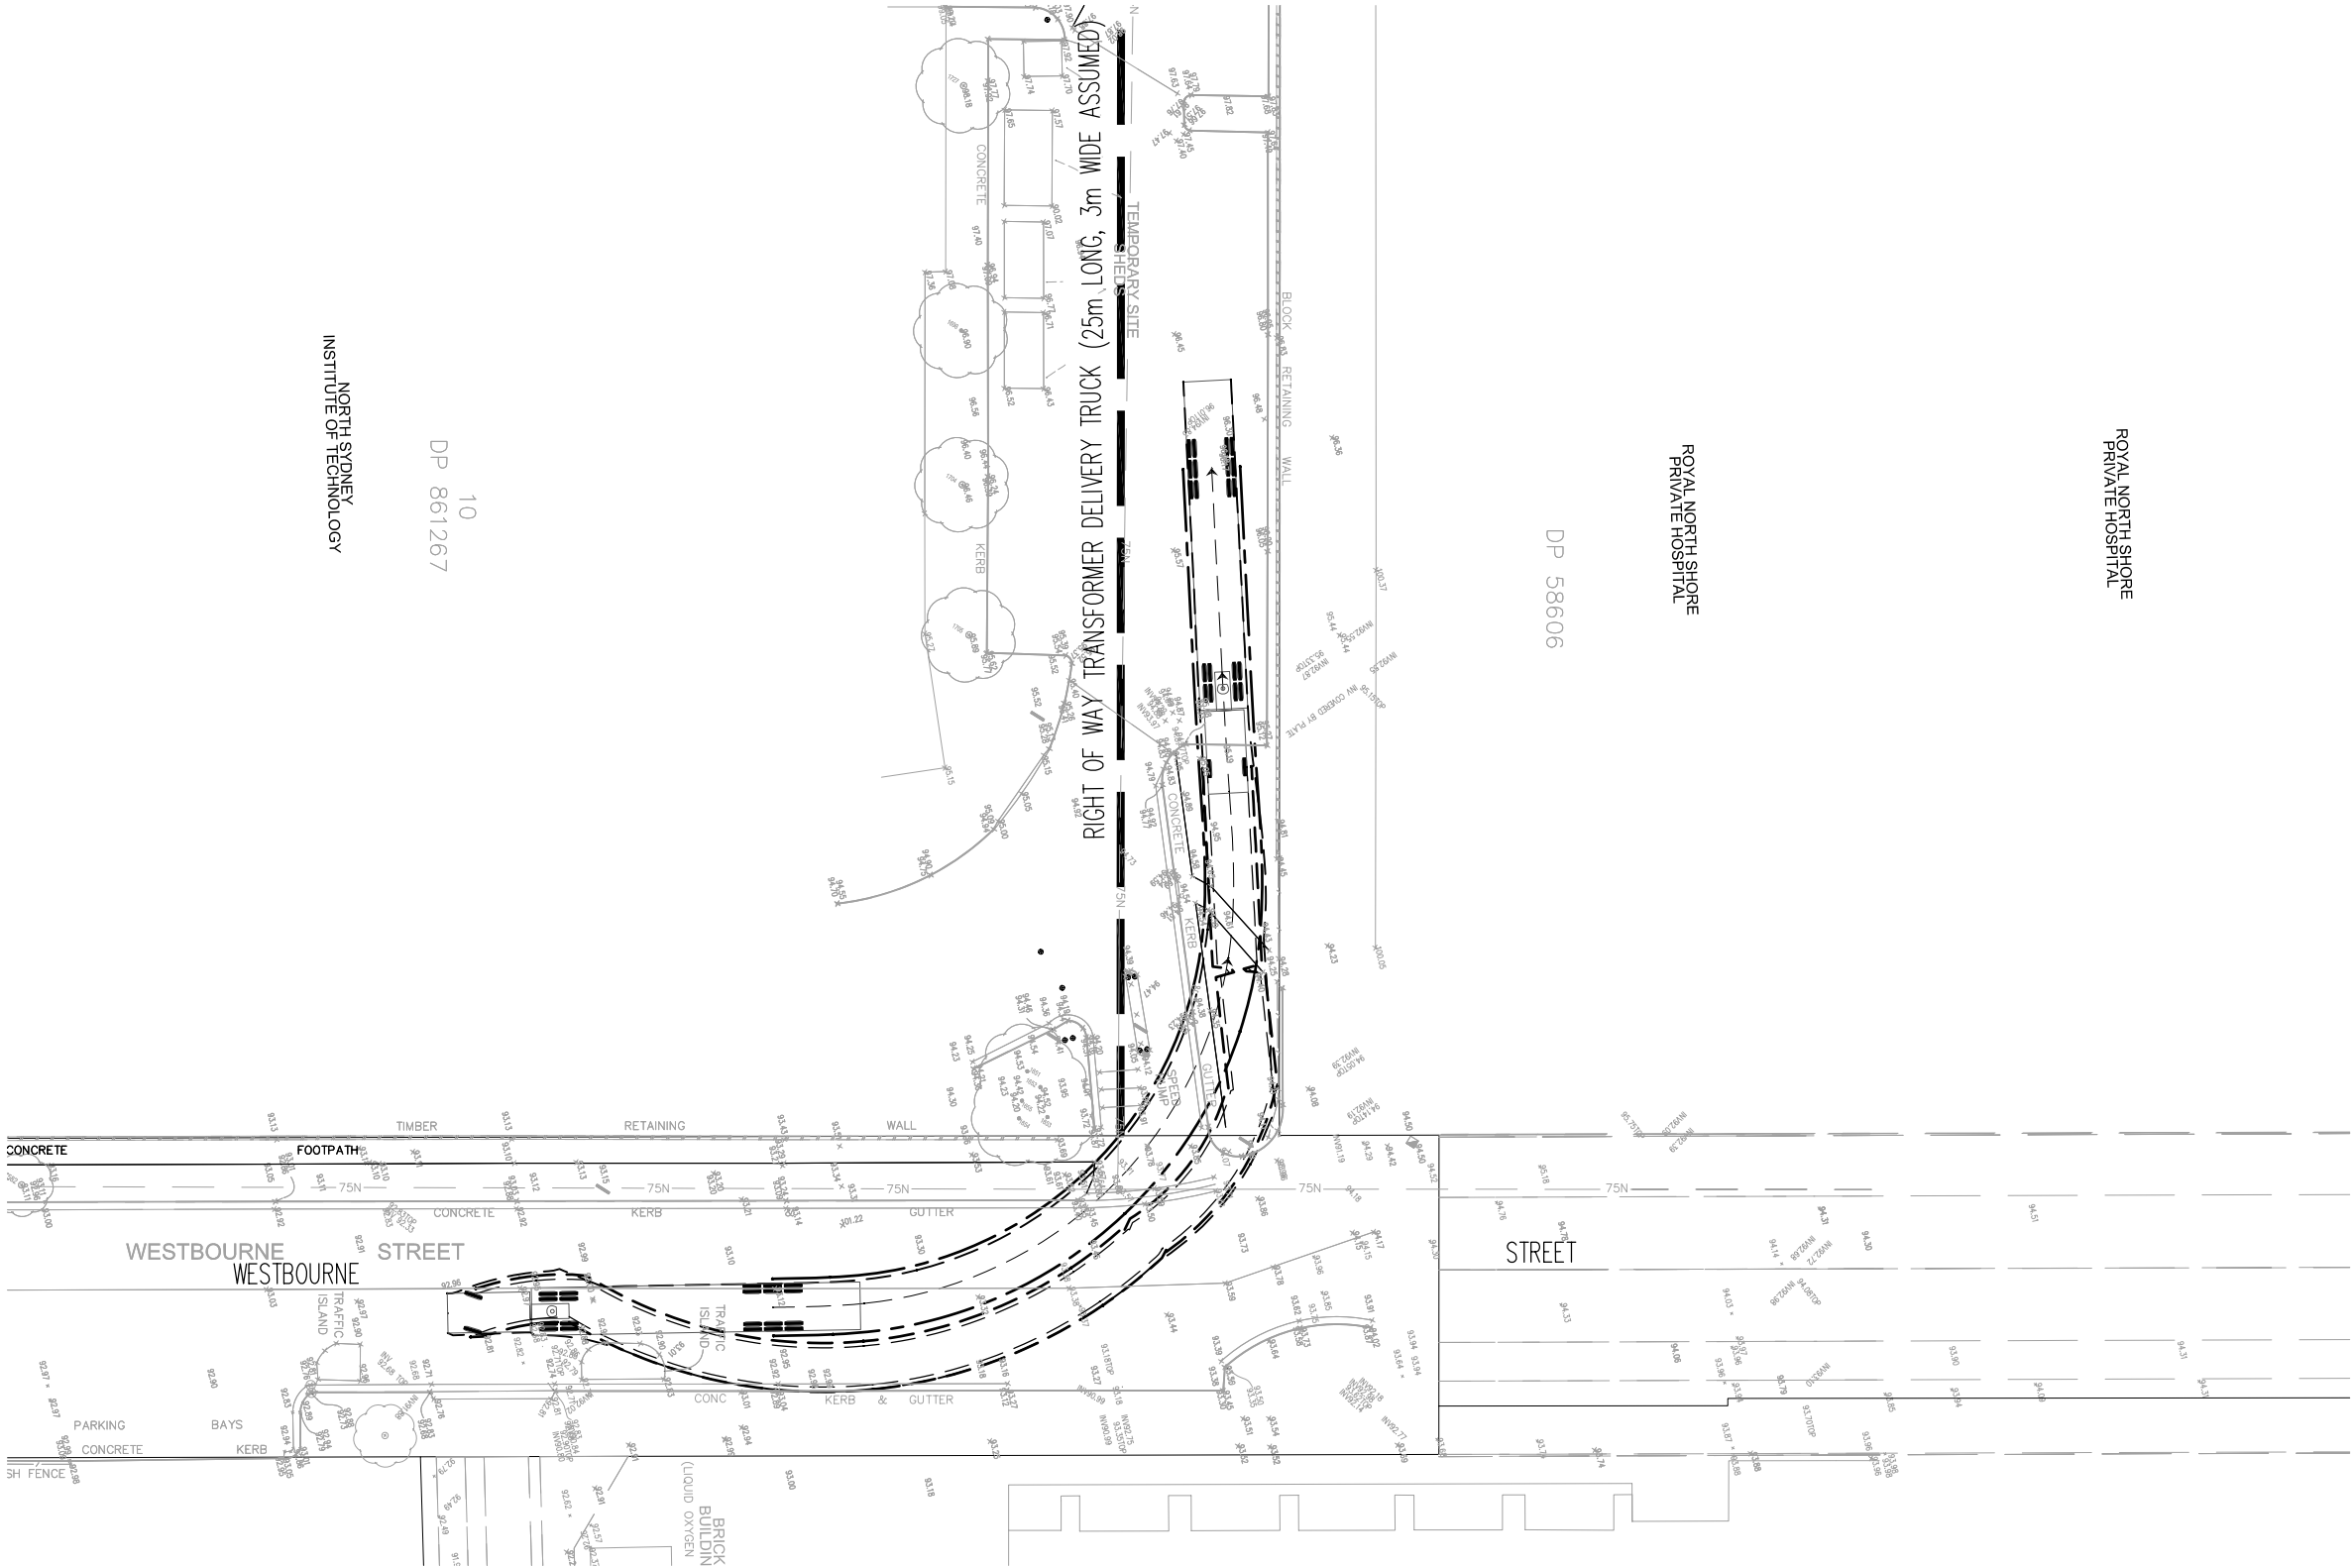

26m TRANSFORMER TRANSPORT – REVERSE ENTRY

SCALE 1: 200

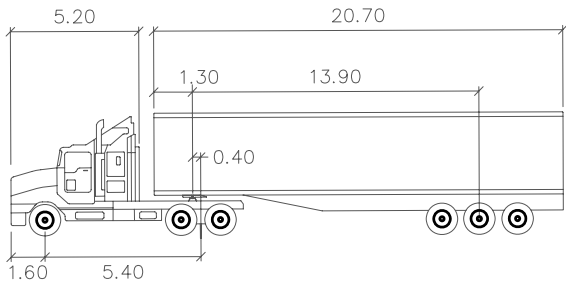

26M

Tractor Width	: 2.50	Lock to Lock Time	: 6.00
Trailer Width	: 3.00	Steering Angle	: 28.30
Tractor Track	: 2.50	Articulating Angle	: 70.00
Trailer Track	: 3.00		

ROYAL NORTH SHORE
PRIVATE HOSPITAL

ROYAL NORTH SHORE
PRIVATE HOSPITAL

DP 58606

10
DP 861267

NORTH SYDNEY
INSTITUTE OF TECHNOLOGY

P1	FINAL ISSUE FOR APPROVAL	SB	JW	03.07.08
P1	ISSUE FOR COMMENTS	SB	JW	24.06.08
Rev	Description	Eng	Draft	Date

Project
**ROYAL NORTH SHORE
HOSPITAL**

Sheet Subject
**26m TRUCK TURNING PATH
PLAN - OPTION 5 -
REVERSE ENTRY**


Client
NSW HEALTH / BURNS BRIDGE
Suite 2, Level 9, 8-10 Loftus Street,
Sydney NSW 2000

TaylorThomsonWhitting
Consulting Engineers
48 Chandos Street St Leonards NSW 2005
T: +61 2 9439 7260 F: +61 2 9439 5146 ttwytd@ttw.com.au

Scale: B1	Drawn	Authorised
1:200	JW	


Job No	Drawing No	Revision
081292	C13	P2

Plot File Created: Jul 03, 2008 - 1:51pm

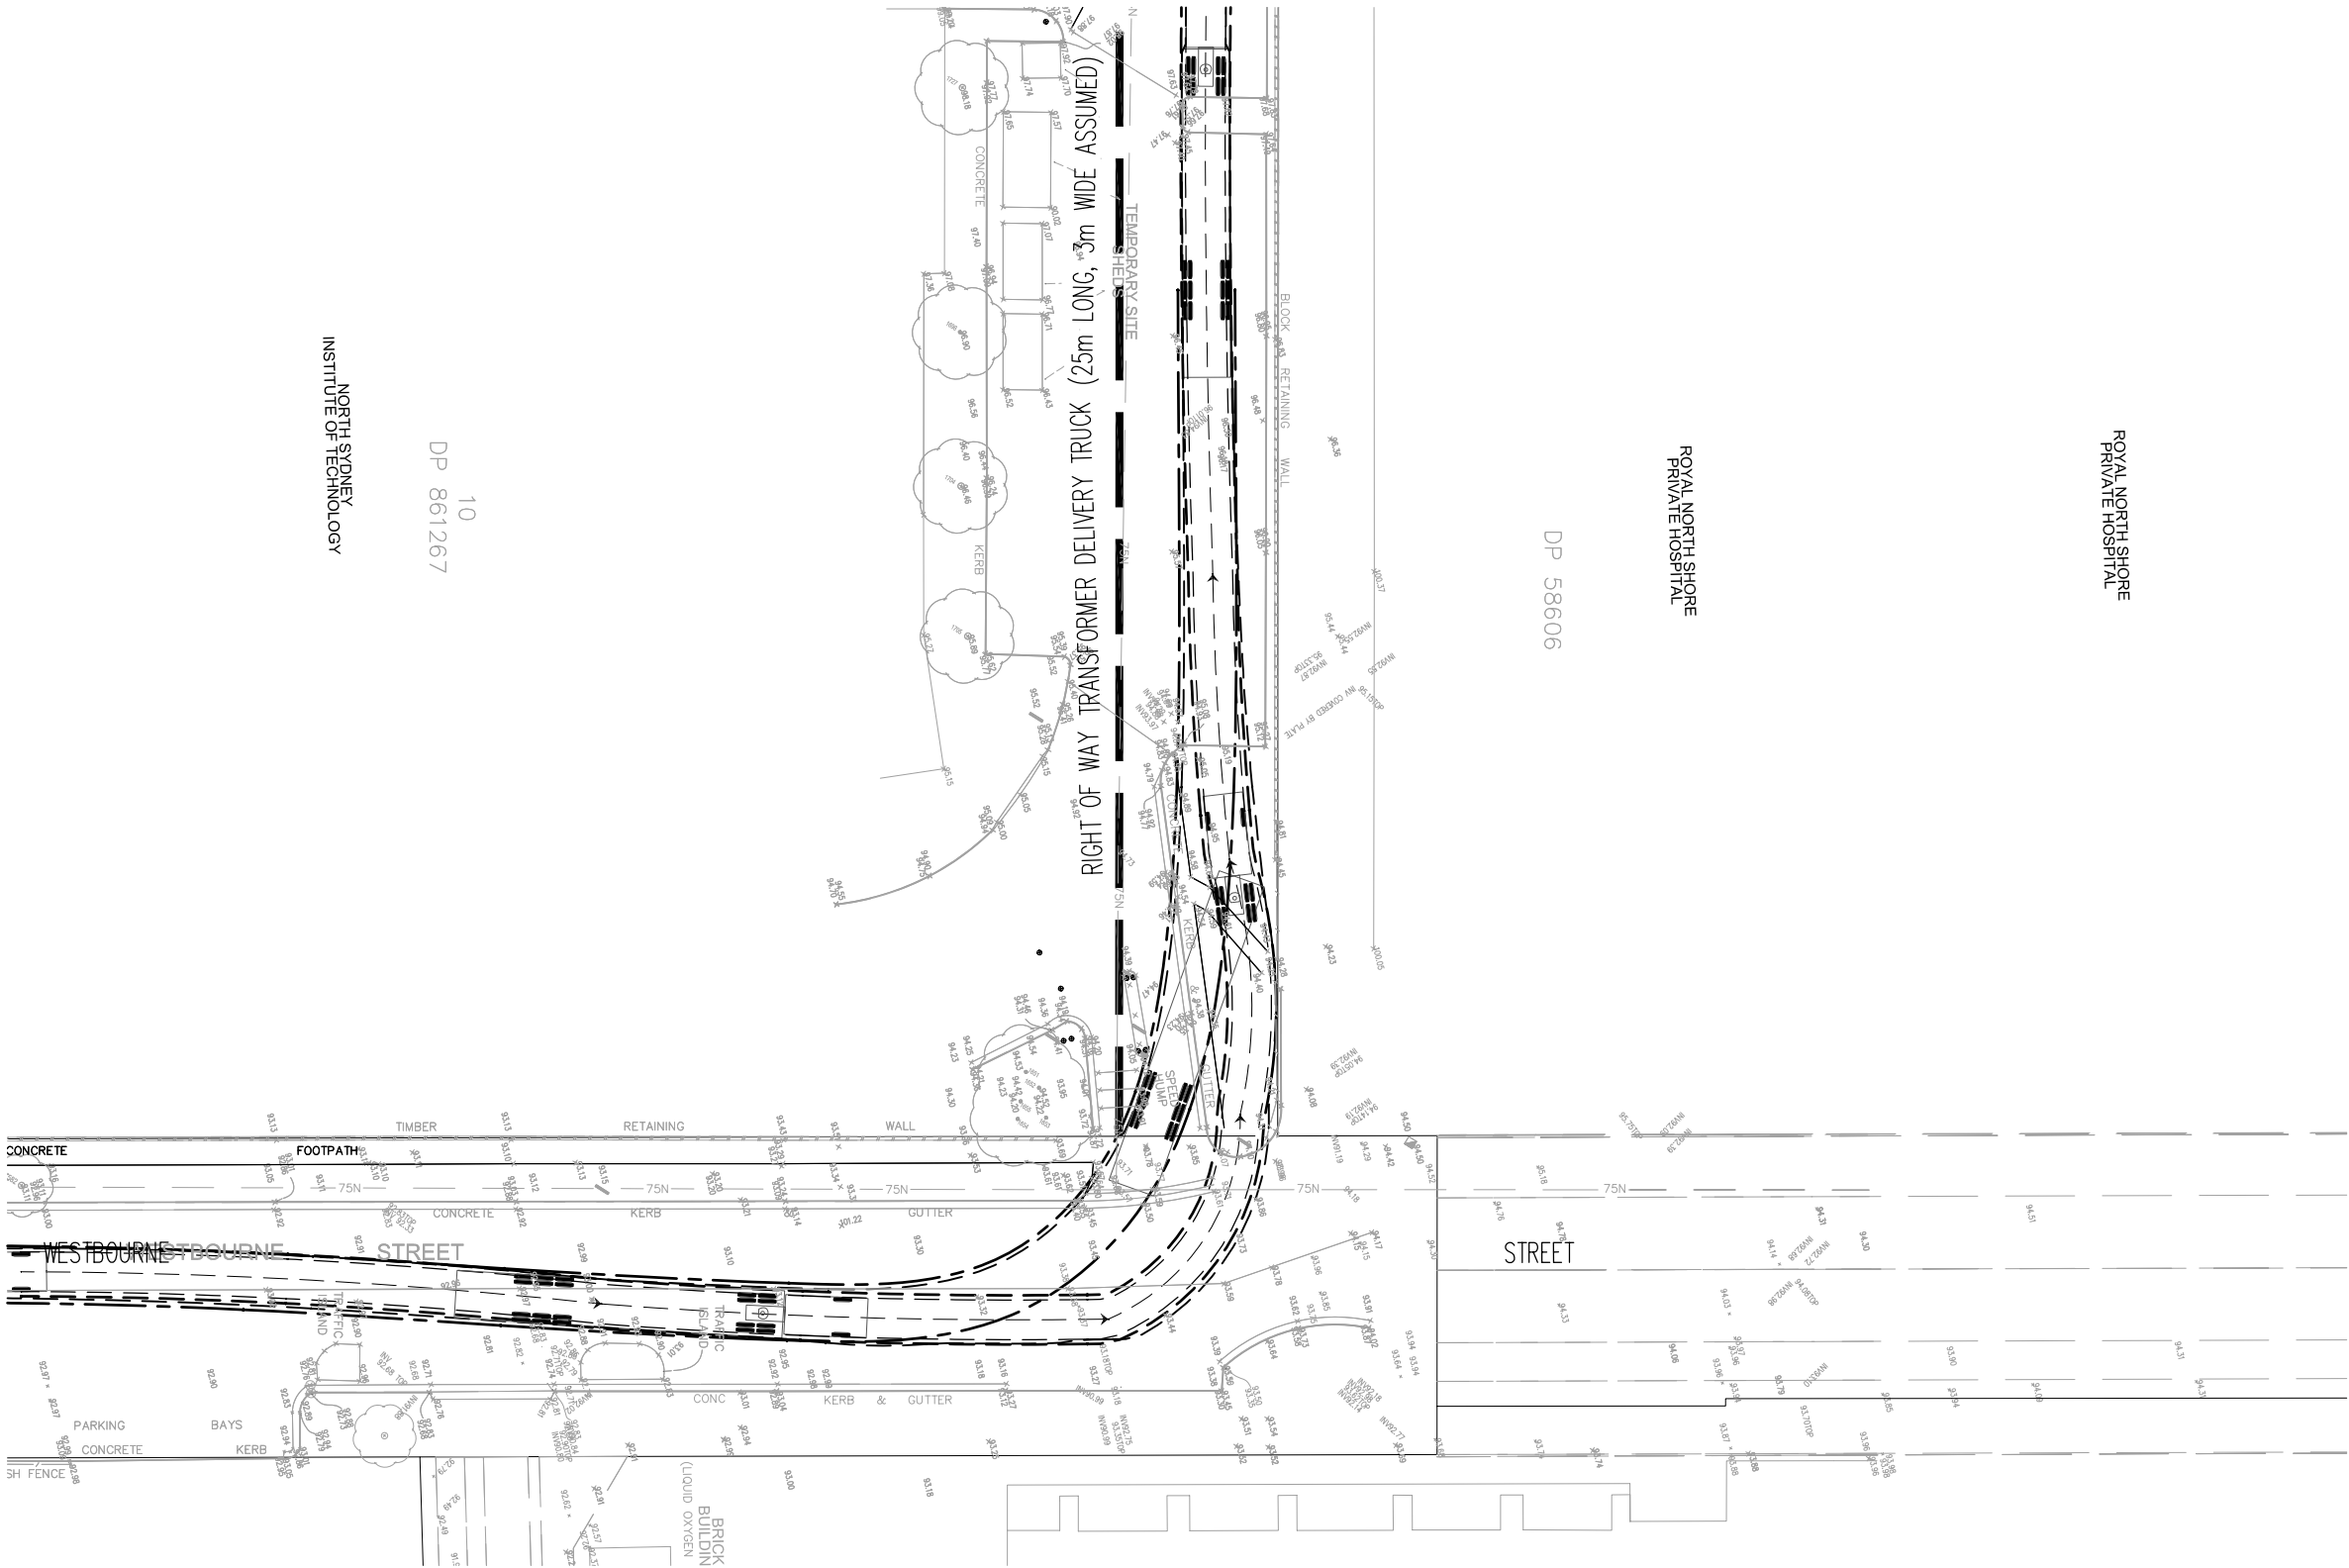

26m TRANSFORMER TRANSPORT – REVERSE ENTRY

SCALE 1: 200

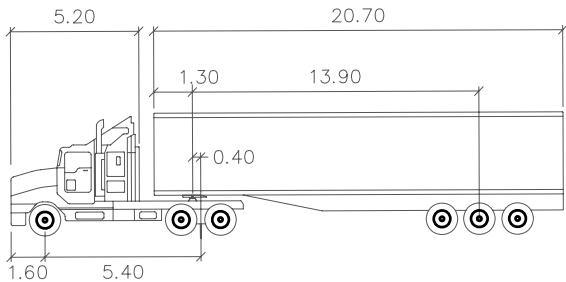

26M

Tractor Width	: 2.50	Lock to Lock Time	: 6.00
Trailer Width	: 3.00	Steering Angle	: 28.30
Tractor Track	: 2.50	Articulating Angle	: 70.00
Trailer Track	: 3.00		

ROYAL NORTH SHORE
PRIVATE HOSPITAL

ROYAL NORTH SHORE
PRIVATE HOSPITAL

DP 58606

10
DP 861267

NORTH SYDNEY
INSTITUTE OF TECHNOLOGY

P2	FINAL ISSUE FOR APPROVAL	SB	JW	03.07.08
P1	ISSUE FOR COMMENTS	SB	JW	24.06.08
Rev	Description	Eng	Draft	Date

Project
**ROYAL NORTH SHORE
HOSPITAL**

Sheet Subject
**26m TRUCK TURNING PATH
PLAN - OPTION 5 -
FORWARD ENTRY**


Client
NSW HEALTH / BURNS BRIDGE
Suite 2, Level 9, 8-10 Loftus Street,
Sydney NSW 2000

TaylorThomsonWhitting
Consulting Engineers
48 Chandos Street St Leonards NSW 2055
T: +61 2 9439 7260 F: +61 2 9439 5146 ttw@ttw.com.au
Taylor Thomson Whitting (NSW) Pty Ltd A.C.N. 113 578 377


Scale: B1
1:200
Drawn
JW
Authorised

Job No
081292
Drawing No
C14
Revision
P2

Plot File Created: Jul 03, 2008 - 1:52pm

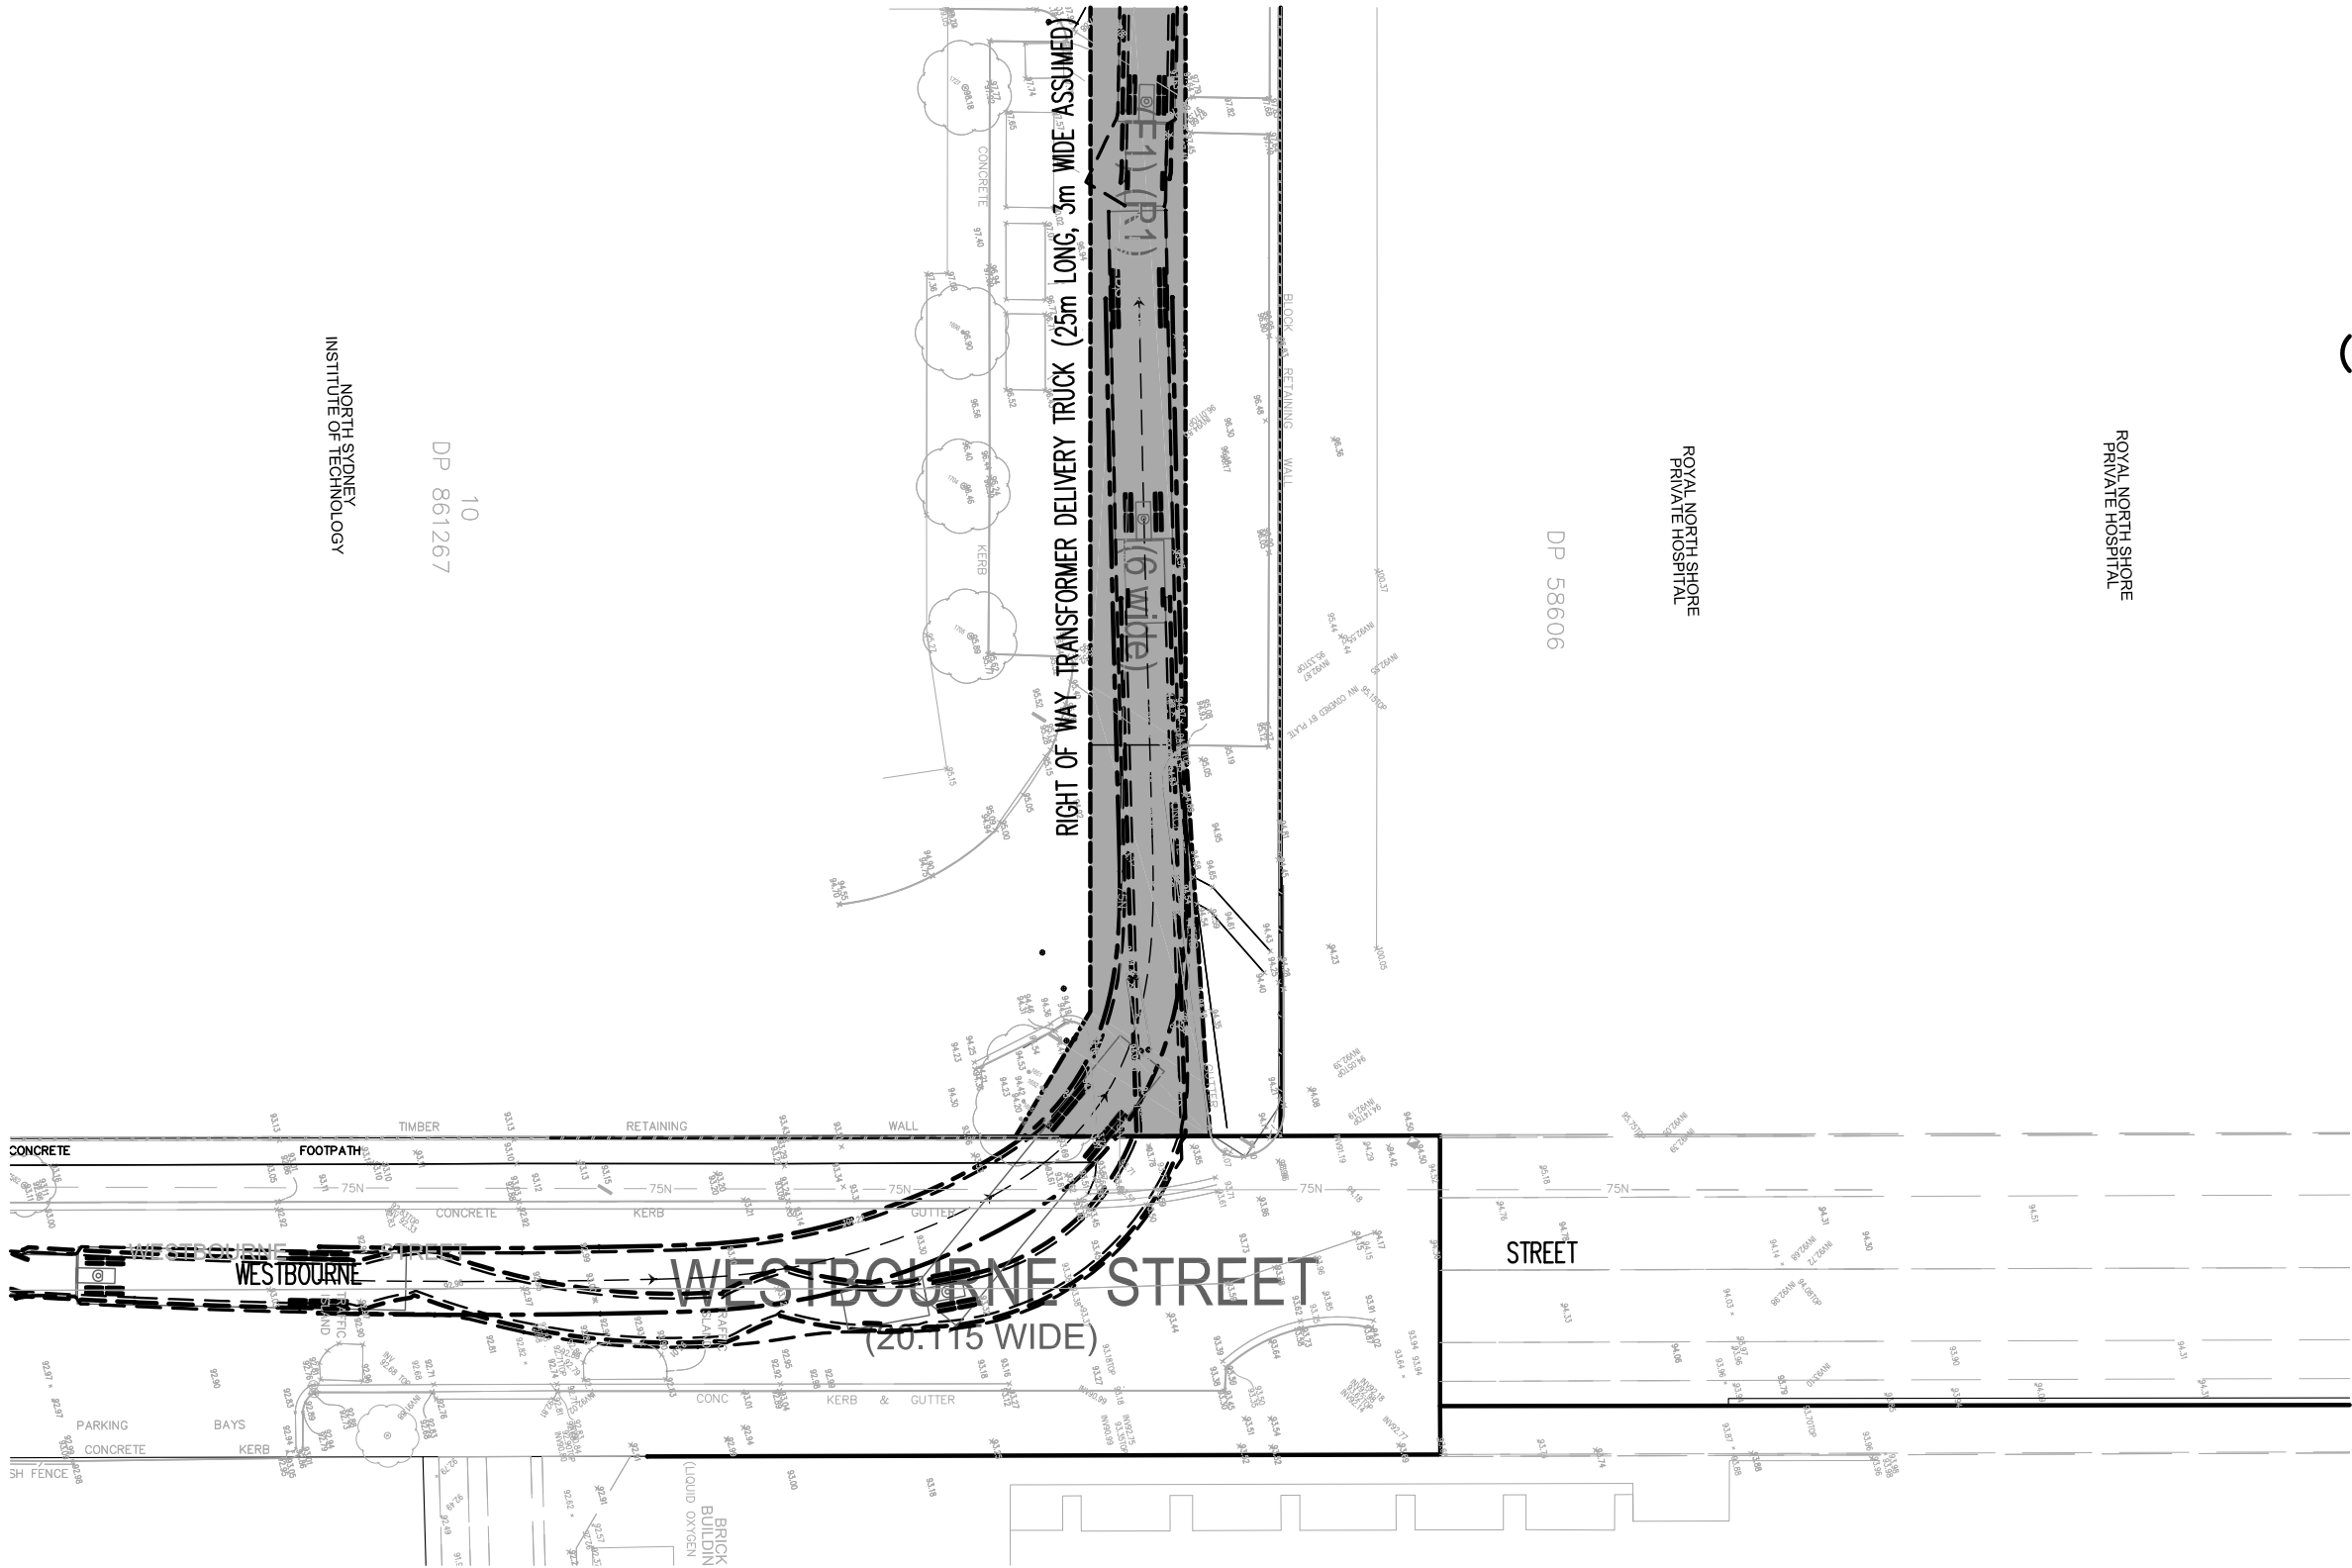

26m TRANSFORMER TRANSPORT - REVERSE ENTRY
SCALE 1: 200

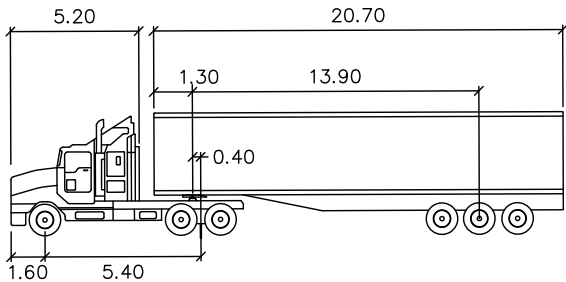

26M			
Tractor Width	: 2.50	Lock to Lock Time	: 6.00
Trailer Width	: 3.60	Steering Angle	: 28.30
Tractor Track	: 2.50	Articulating Angle	: 70.00
Trailer Track	: 3.60		

P1	ISSUE FOR COMMENTS	SB	EN	11.08.08
Rev	Description	Eng	Draft	Date

Project
ROYAL NORTH SHORE HOSPITAL

Sheet Subject
26m x 3.6m TRUCK TURNING PATH PLAN - REVERSE ENTRY



Client
NSW HEALTH / BURNS BRIDGE
Suite 2, Level 9, 8-10 Loftus Street,
Sydney NSW 2000

TaylorThomsonWhitting
Consulting Engineers
48 Chandos Street St Leonards NSW 2055
T: +61 2 9439 7269 F: +61 2 9439 5146 ttw@ttw.com.au
Taylor Thomson Whitting (NSW) Pty Ltd A.C.N. 113 578 377

Scale: B1	Drawn	Authorised
1:200	JW	

Job No	Drawing No	Revision
081292	C105	P1

Plot File Created: Aug 26, 2008 - 9:55am

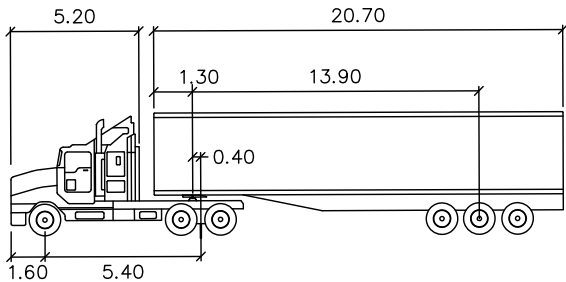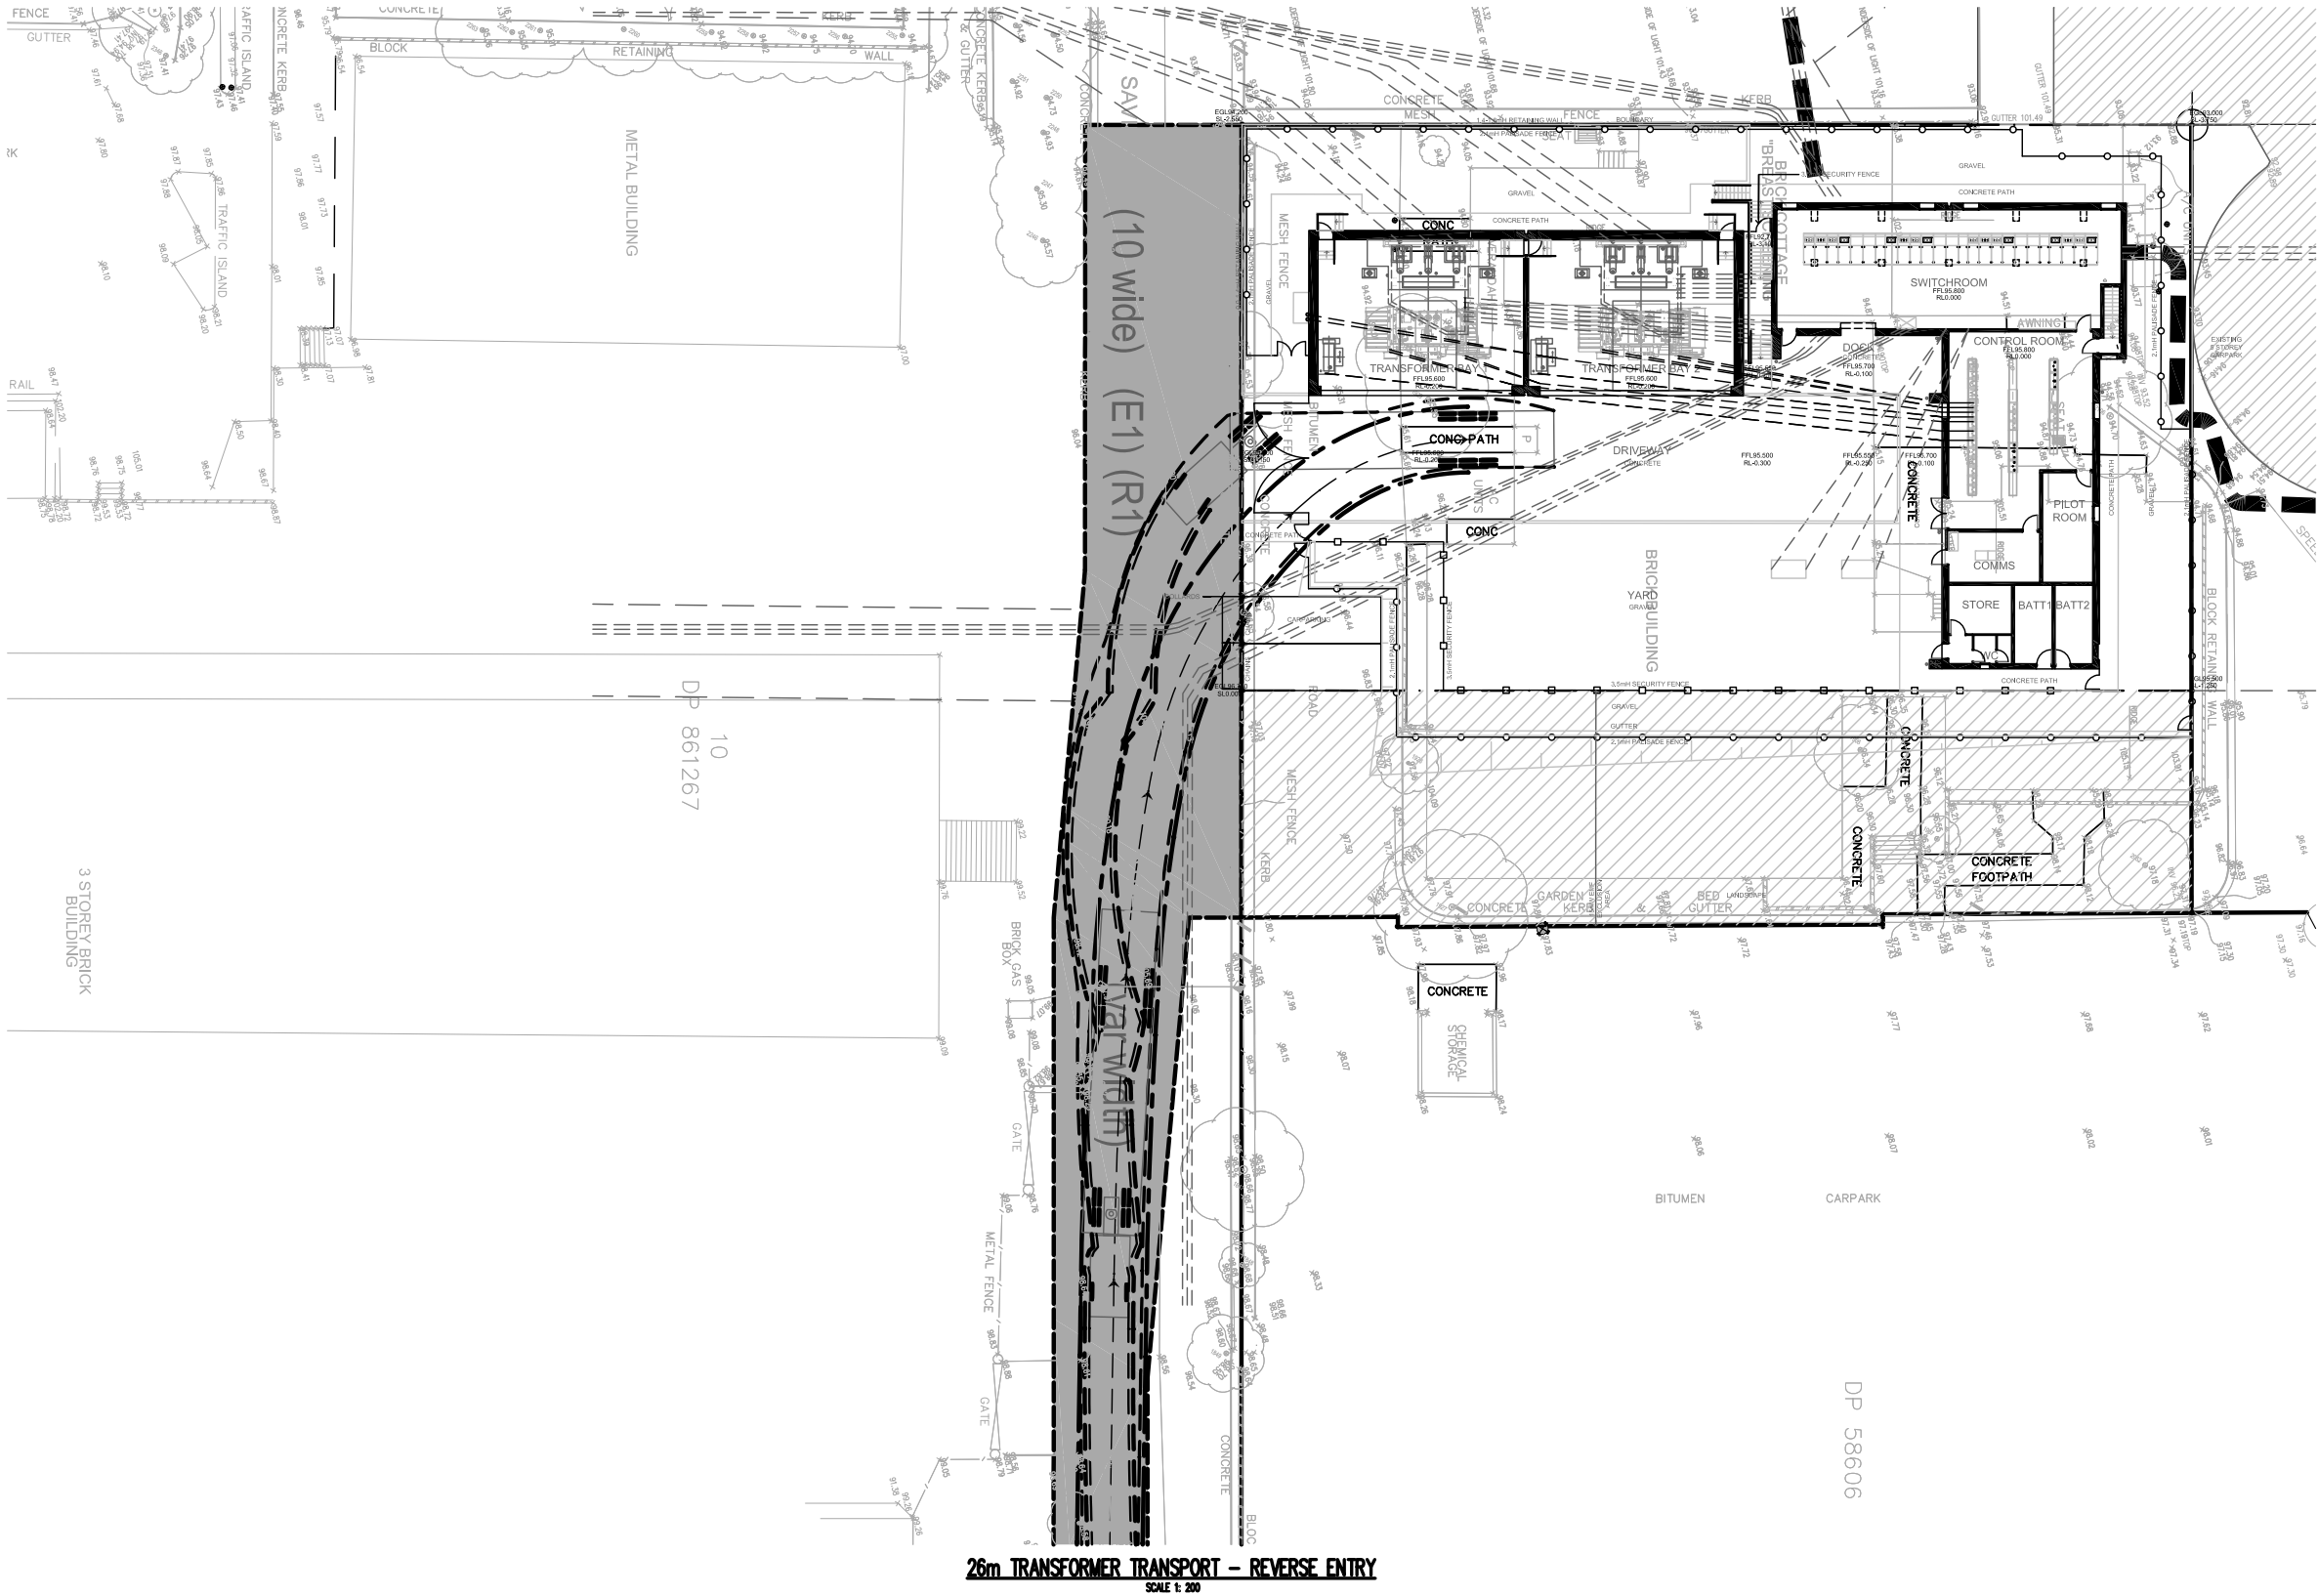

26M	5.20	20.70	1.30	0.40	1.60	5.40
Tractor Width	: 2.50	Lock to Lock Time	: 6.00			
Trailer Width	: 3.60	Steering Angle	: 28.30			
Tractor Track	: 2.50	Articulating Angle	: 70.00			
Trailer Track	: 3.60					

P1	ISSUE FOR COMMENTS	SB	EN	11.08.08
Rev	Description	Eng	Draft	Date

Project
ROYAL NORTH SHORE HOSPITAL

Sheet Subject
26m x 3.6m TRUCK TURNING PATH PLAN - REVERSE ENTRY

Client
NSW HEALTH / BURNS BRIDGE
Suite 2, Level 9, 8-10 Loftus Street,
Sydney NSW 2000

TaylorThomsonWhitting
Consulting Engineers
48 Chandos Street St Leonards NSW 2055
T: +61 2 9439 7259 F: +61 2 9439 5146 ttw@ttw.com.au

Scale: B1
1:200
Drawn
JW
Authorised

Job No
081292
Drawing No
C106
Revision
P1

Plot File Created: Aug 26, 2008 - 10:04am