
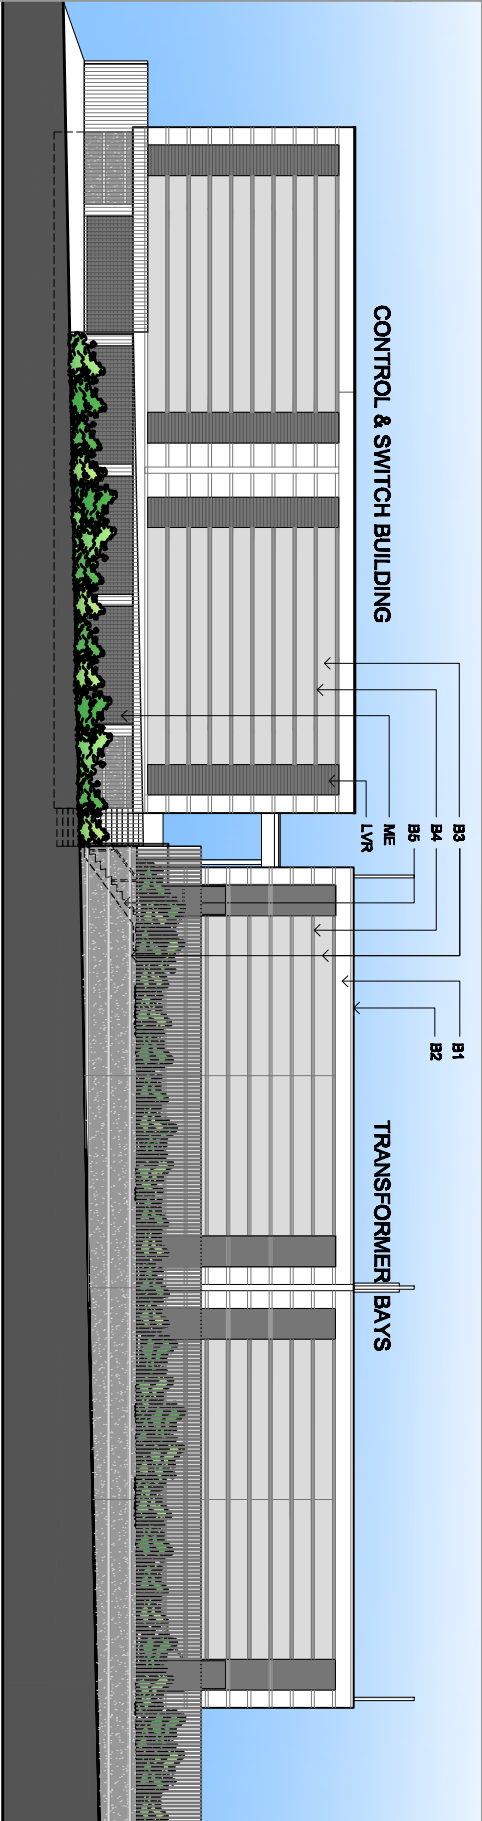


WEST ELEVATION

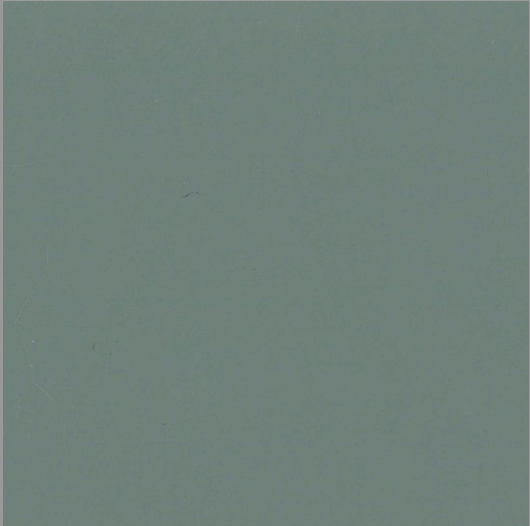

NORTH ELEVATION

LVR, FC, ME - POWDERCOAT ARROWHEAD

MIR - COLORBOND WINDSPRAY



B1 - ALABASTER SPLIT BLOCK



B2 - ALABASTER SMOOTH BAND



B3 - PEARL GREY SMOOTH BLOCK



B4 - CHARCOAL SMOOTH BAND



B5 - CHARCOAL SPLIT BLOCK



**PROPOSED EXTERNAL FINISHES**  
ROYAL NORTH SHORE HOSPITAL ZONE SUBSTATION  
RESERVE ROAD, GORE HILL

