


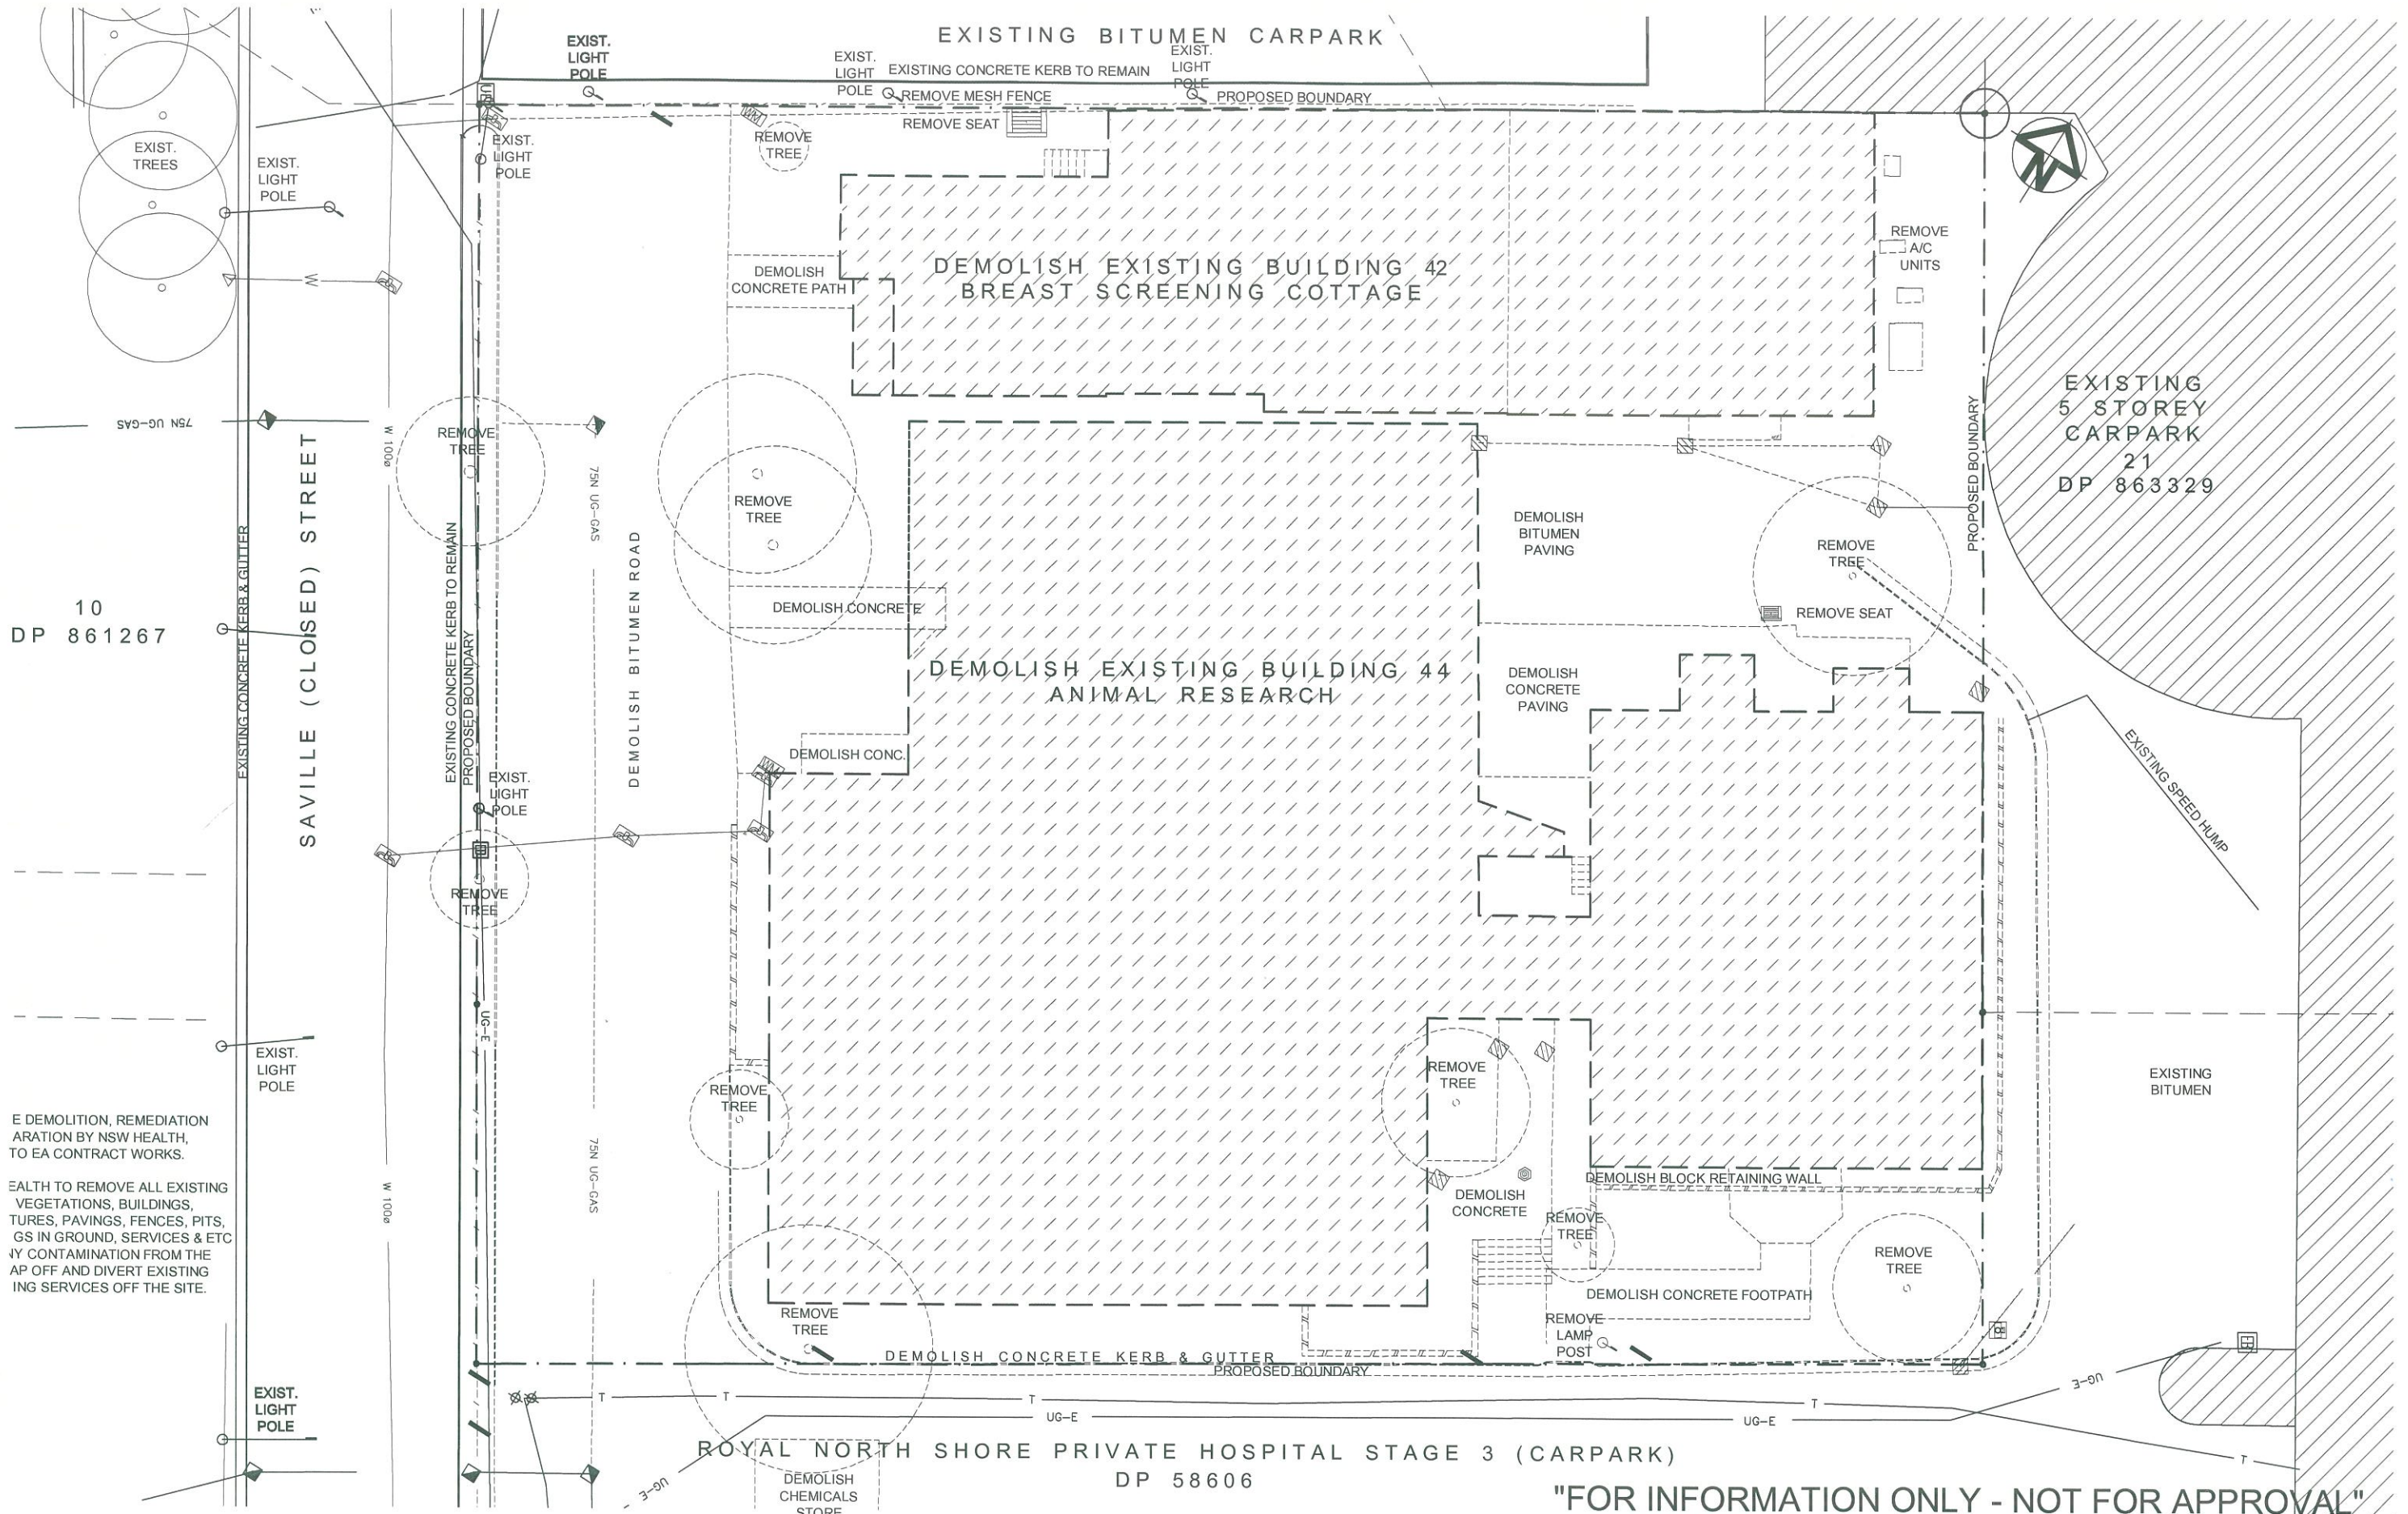

Rev	Amendments	Architect
A	ISSUED FOR REVISED DA, SOUTHERN BOUNDARY AMENDED.	02-12-08

Brewster Murray

Architects Interiors and Urban Designers
99 York Street, Sydney NSW 2000 Australia
T+612 9299 0988 F+612 9299 0708

EnergyAustralia

DESIGN SERVICES
24 CAMPBELL ST HAYMARKET, NSW 2000
TEL: 9272 3865 FAX: 9272 6267

ROYAL NORTH SHORE HOSPITAL
132/11KV ZONE SUBSTATION
RESERVE RD.
GORE HILL, NSW

**SKETCH DESIGN
DEMOLITION PLAN**

Scale	Date	Project No.	Drawing No.
1:250	JUN 2008	08:5001	DA02 Issue A

Verify all dimensions before commencing work. Use figured dimensions. Do not scale off drawing. This design is copyright and may not be reproduced without the written permission of the architect.