
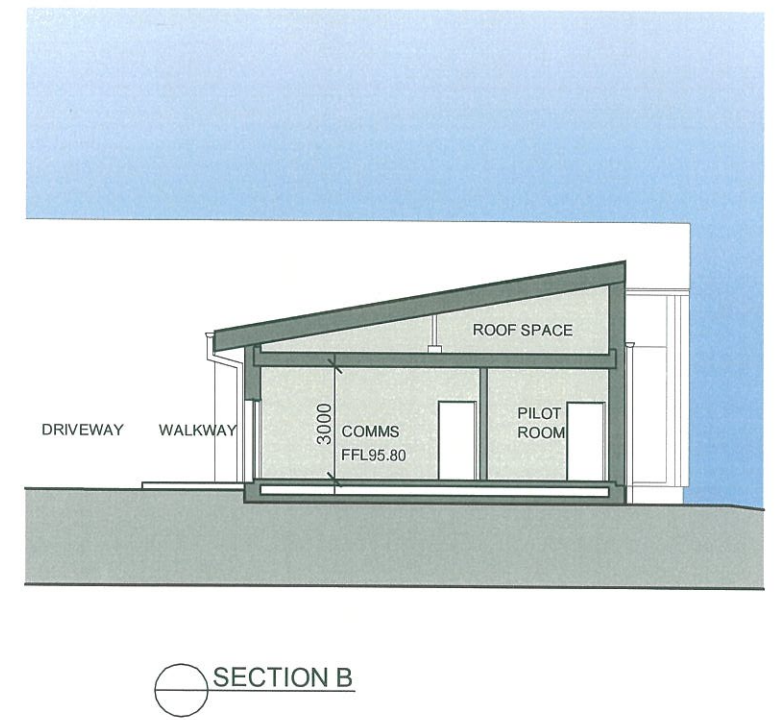
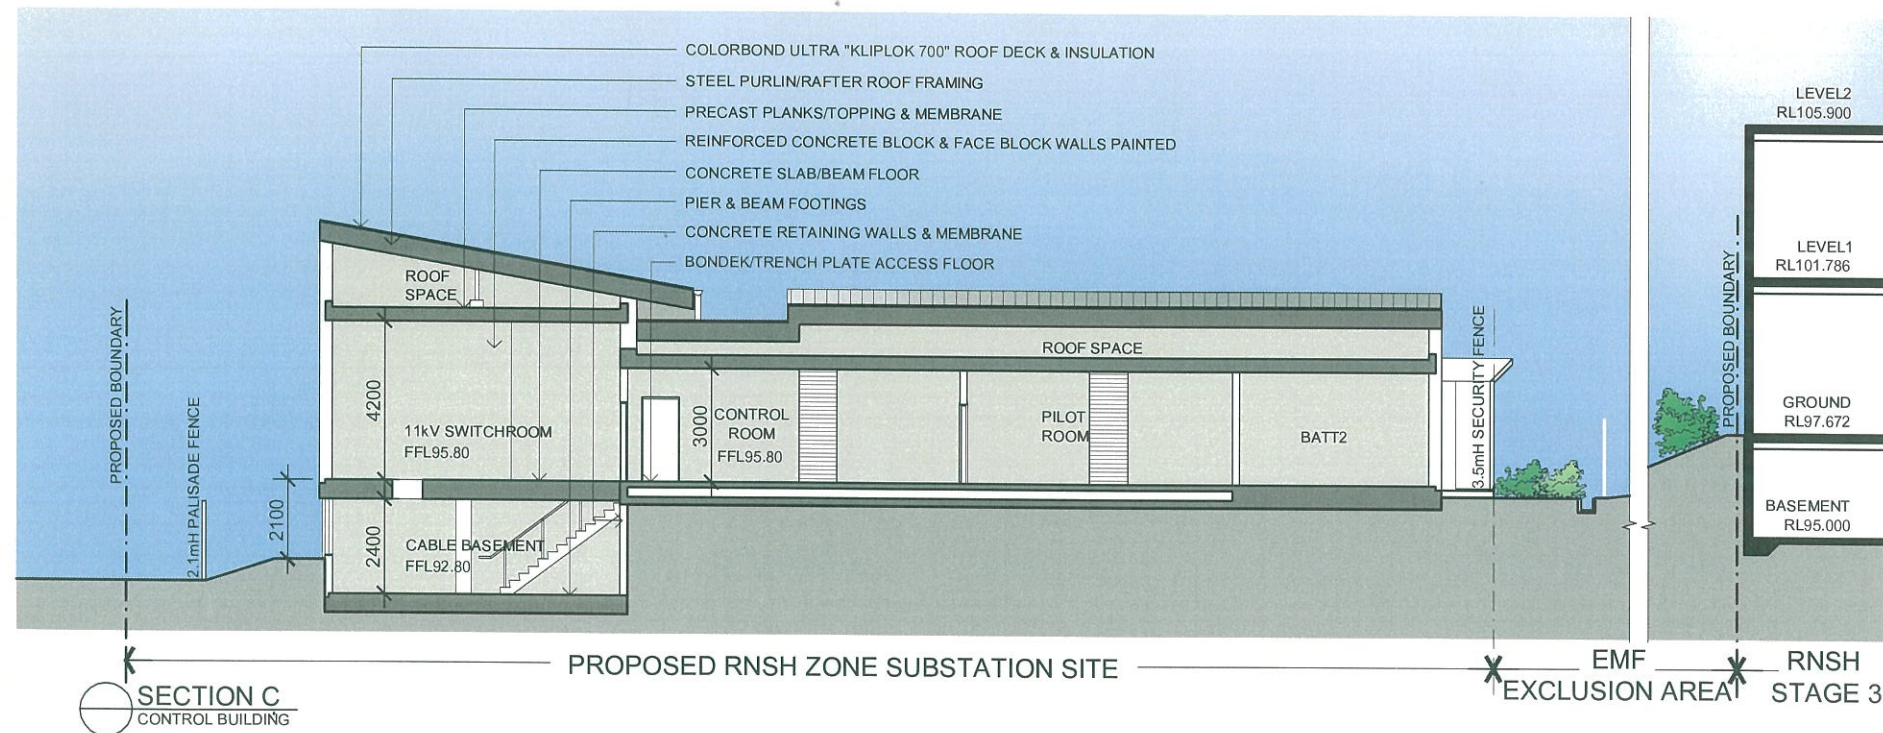


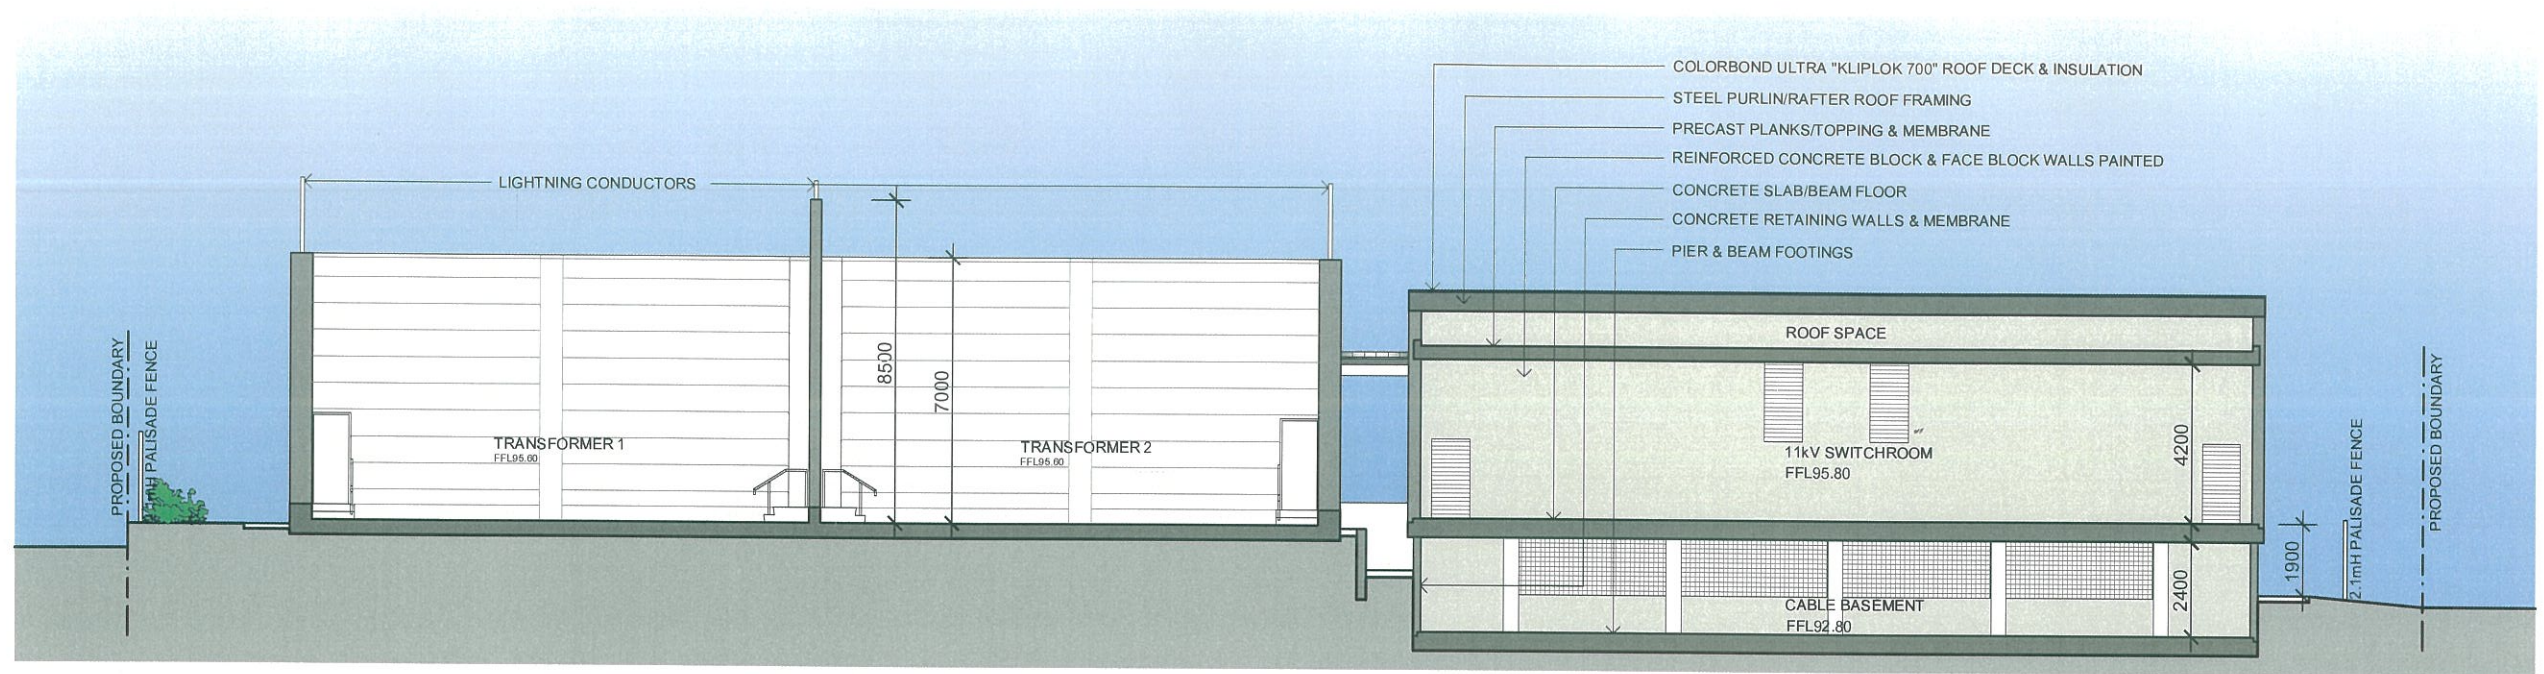

Rev	Amendments	
A	CHANGE EMF EXCLUSION AREA TO BUFFER ZONE	18-07-08
B	RNSH STAGE 3 & EMF EXCLUSION AREA UPDATED	02-12-08

Brewster Murray

Architects Interiors and Urban Designers
99 York Street, Sydney NSW 2000 Australia
T+612 9299 0988 F+612 9299 0708

EnergyAustralia

DESIGN SERVICES
24 CAMPBELL ST HAYMARKET, NSW 2000
TEL: 9272 3865 FAX: 9272 6267

ROYAL NORTH SHORE HOSPITAL
132/11kV ZONE SUBSTATION
RESERVE RD.
GORE HILL, NSW

SKETCH DESIGN
SECTIONS 01

Scale	Date	Project No.	Drawing No.
1:200	JUN 2008	08:5001	DA08 Issue B

Verify all dimensions before commencing work. Use figured dimensions. Do not scale off drawing. This design is copyright and may not be reproduced without the written permission of the architect.