



 SECTION A

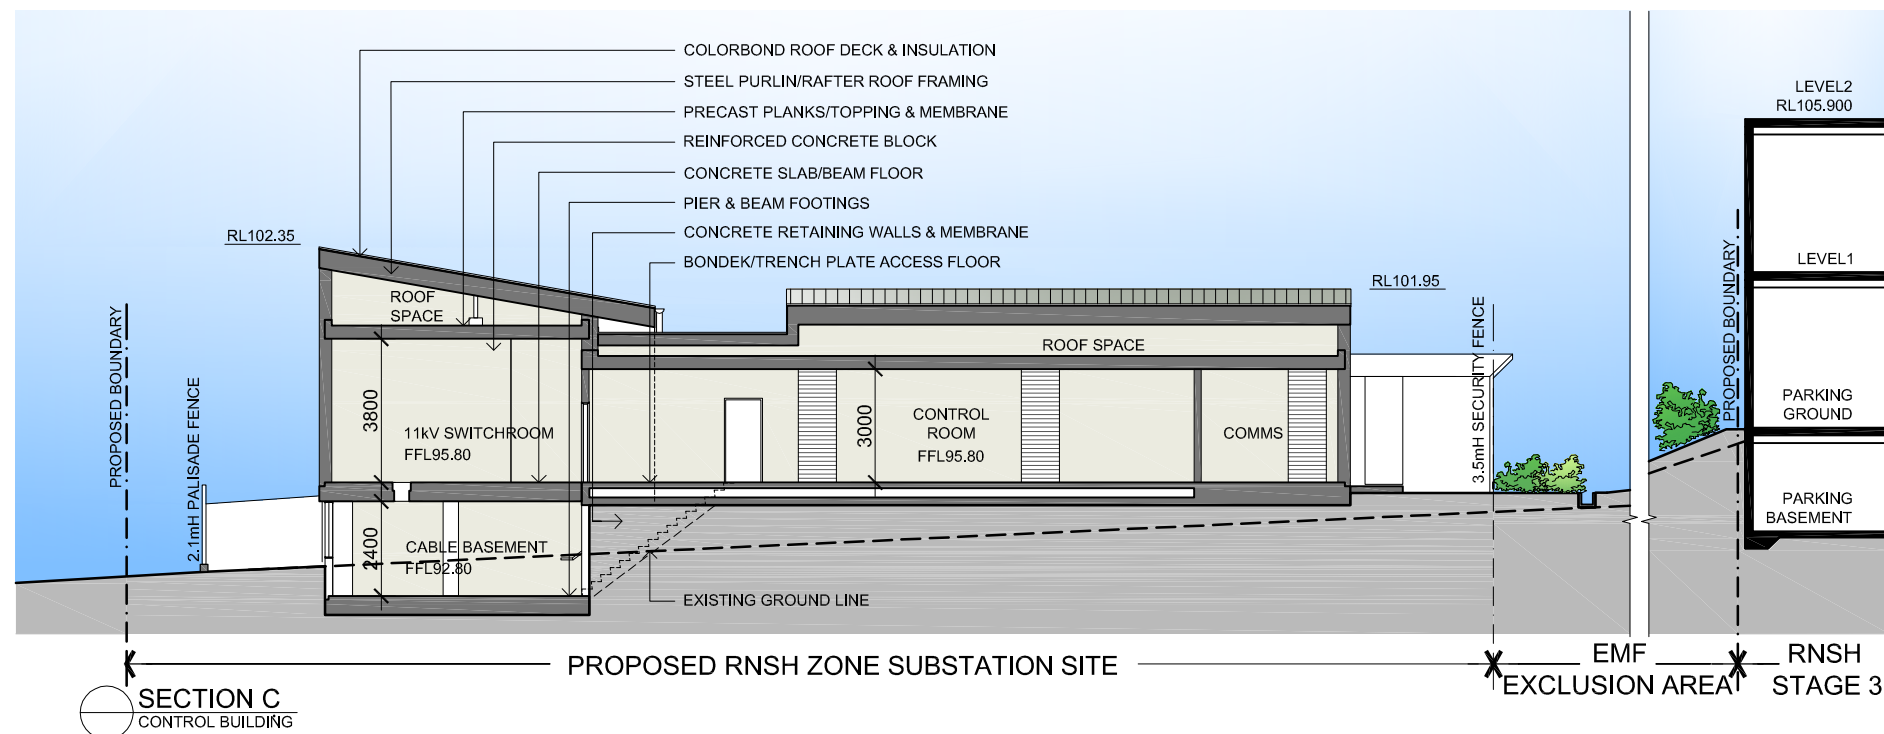

SECTION C
CONTROL BUILDING

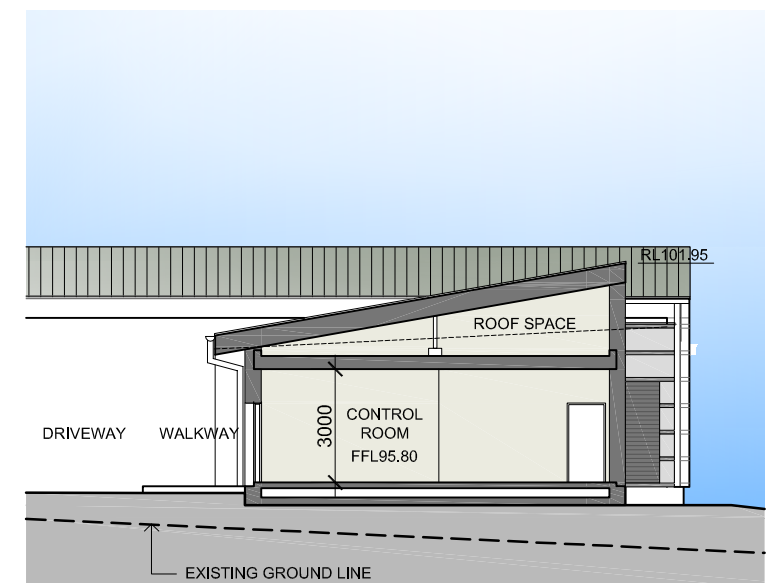

SECTION B

[illegible]