



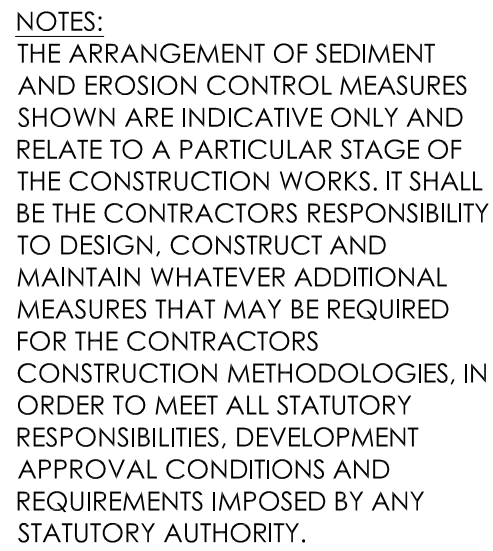

 SILT STOP FENCE
 HAY BALES FILTER (TYP)
 PROPOSED SUBSTATION BUILDING (BASEMENT EXCAVATION)

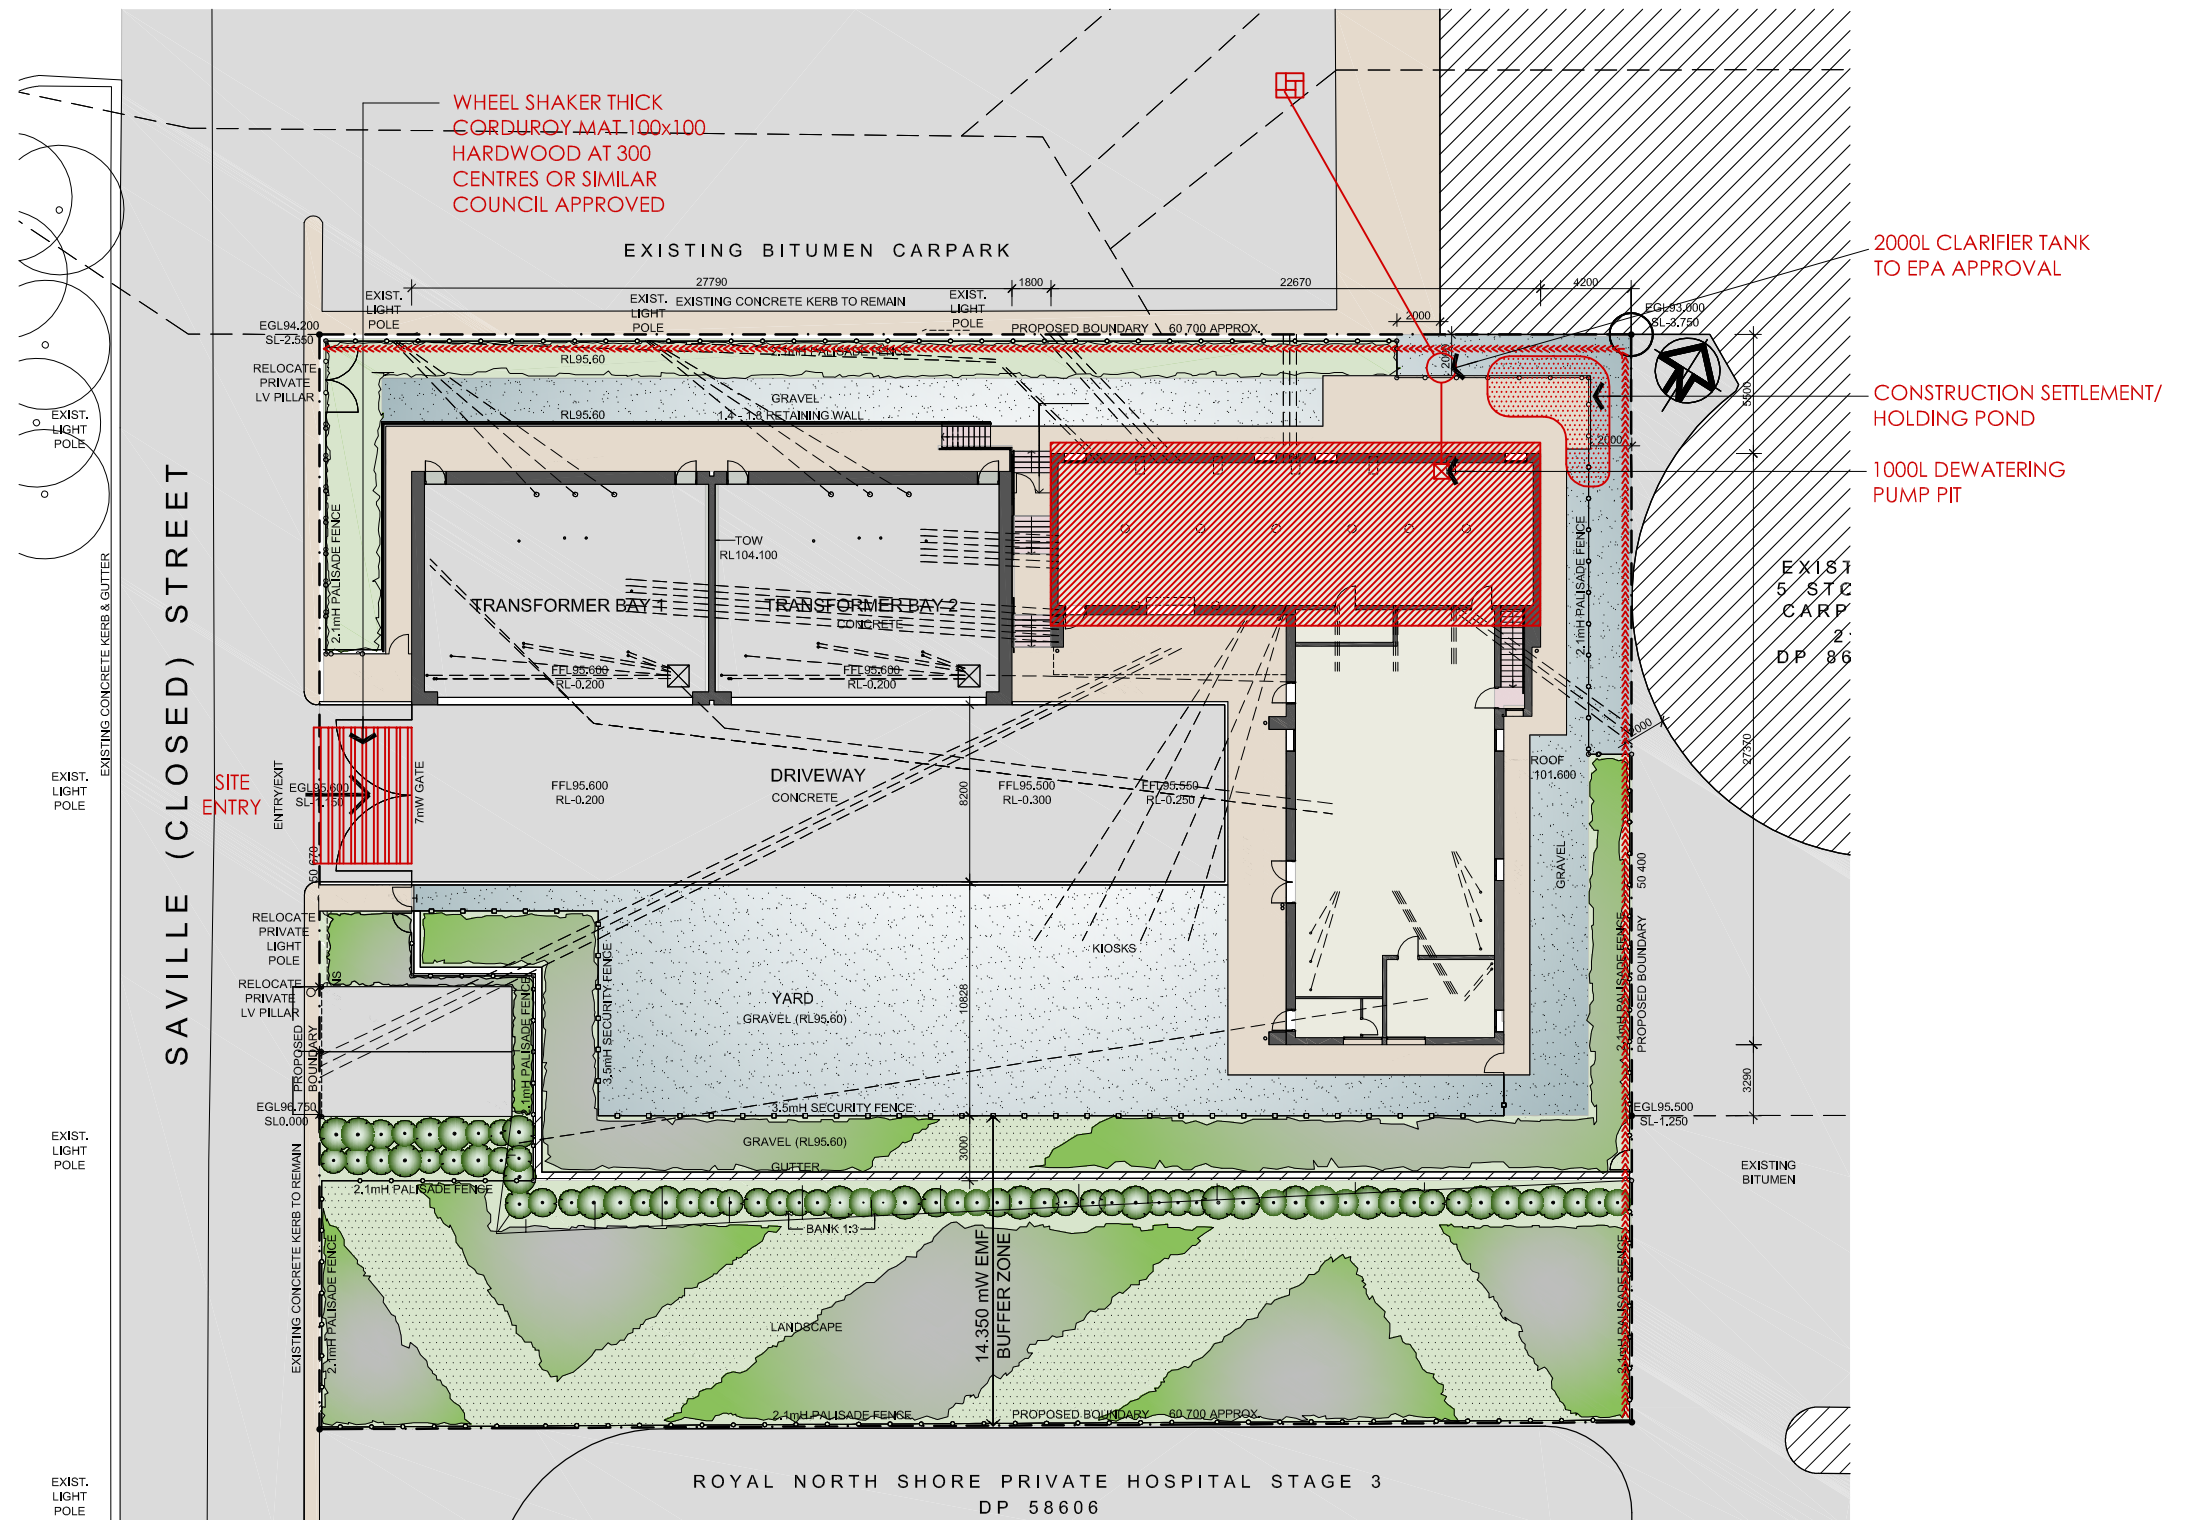

Rev	Amendments	Architect	Client	Project	Drawing	Scale	Date	Project No.	Drawing No.	
A	CHANGE EMF EXCLUSION AREA TO BUFFER ZONE	18-07-08	 Brewster Murray Architects Interiors and Urban Designers 99 York Street, Sydney NSW 2000 Australia T+612 9299 0988 F+612 9299 0708	 EnergyAustralia® DESIGN SERVICES 24 CAMPBELL ST HAYMARKET, NSW 2000 TEL: 9272 3865 FAX: 9272 6267	ROYAL NORTH SHORE HOSPITAL 132/11KV ZONE SUBSTATION RESERVE RD. GORE HILL, NSW	SKETCH DESIGN SEDIMENT CONTROL PLAN	1:250	DEC 2008	08:5001	DA09 Issue C
B	ISSUED FOR REVISED DA, SOUTHERN BOUNDARY AMENDED.	02-12-08								
C	PREFERRED PROJECT REPORT	27-02-09								
						Verify all dimensions before commencing work. Use figured dimensions. Do not scale off drawing. This design is copyright and may not be reproduced without the written permission of the architect.				2008 ©