
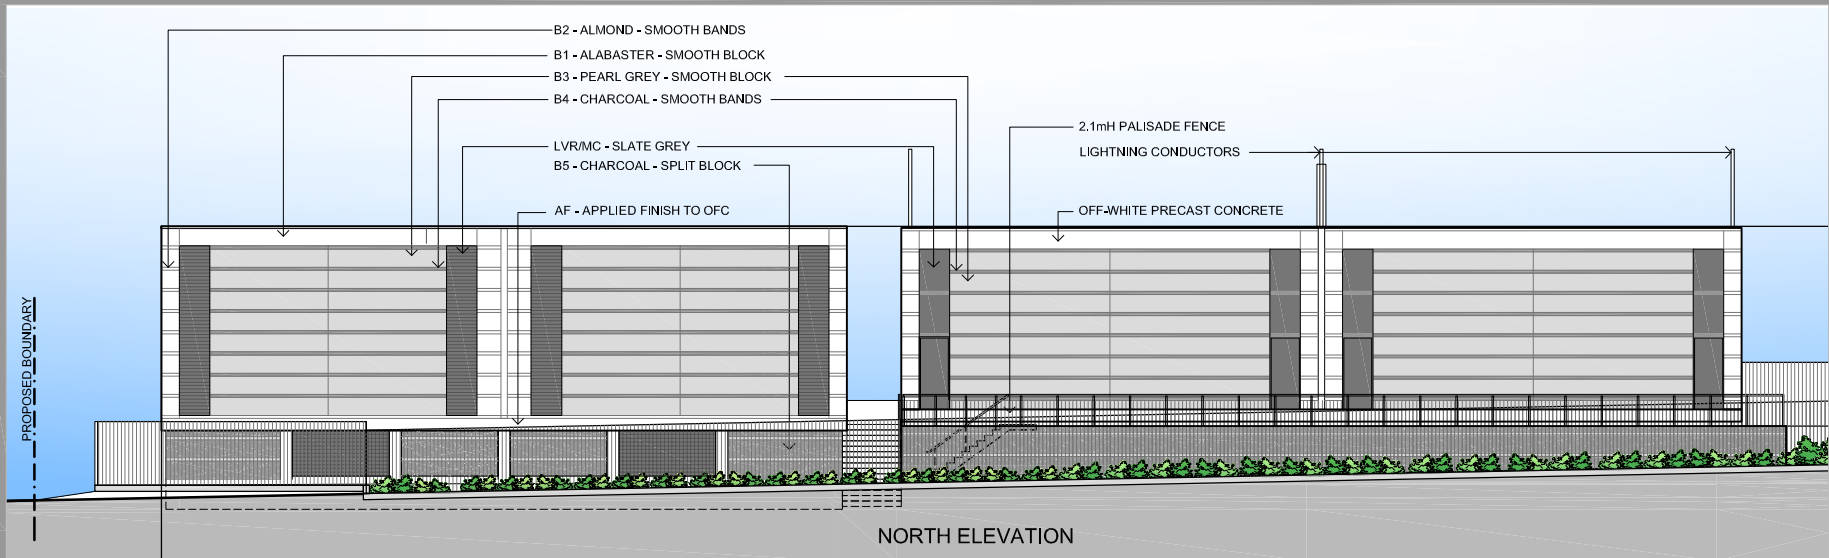
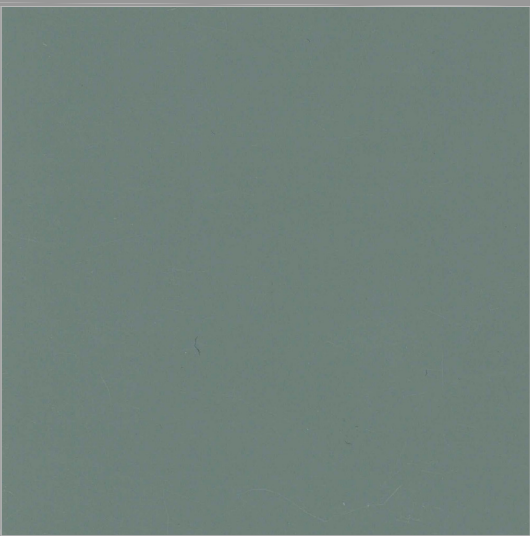


PROPOSED EXTERNAL FINISHES

ROYAL NORTH SHORE HOSPITAL ZONE SUBSTATION

RESERVE ROAD, GORE HILL

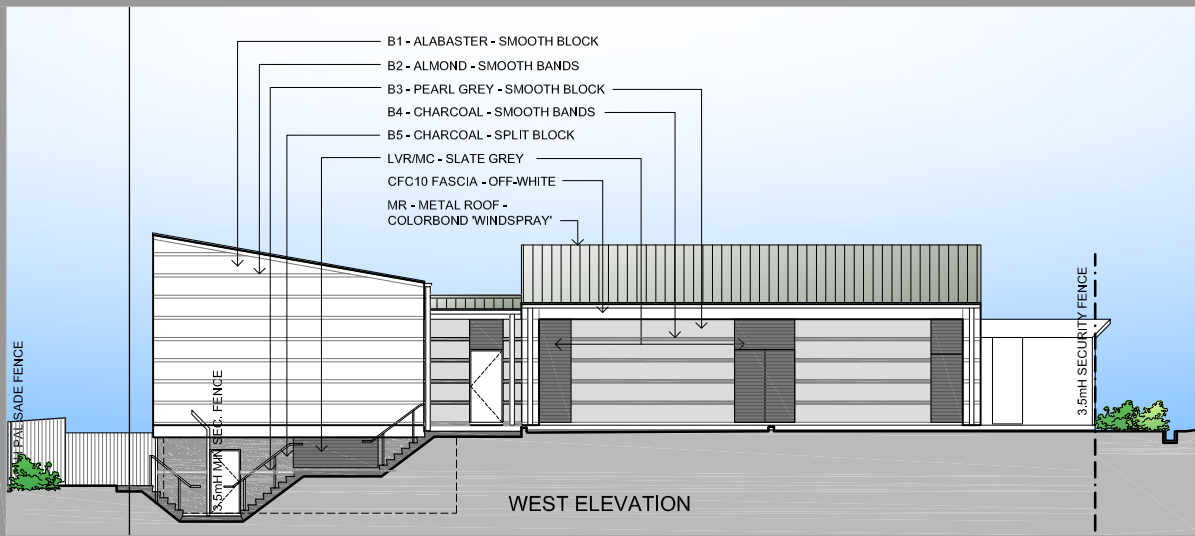