





PLAN - LEVEL 2
Scale 1:200 @ A1

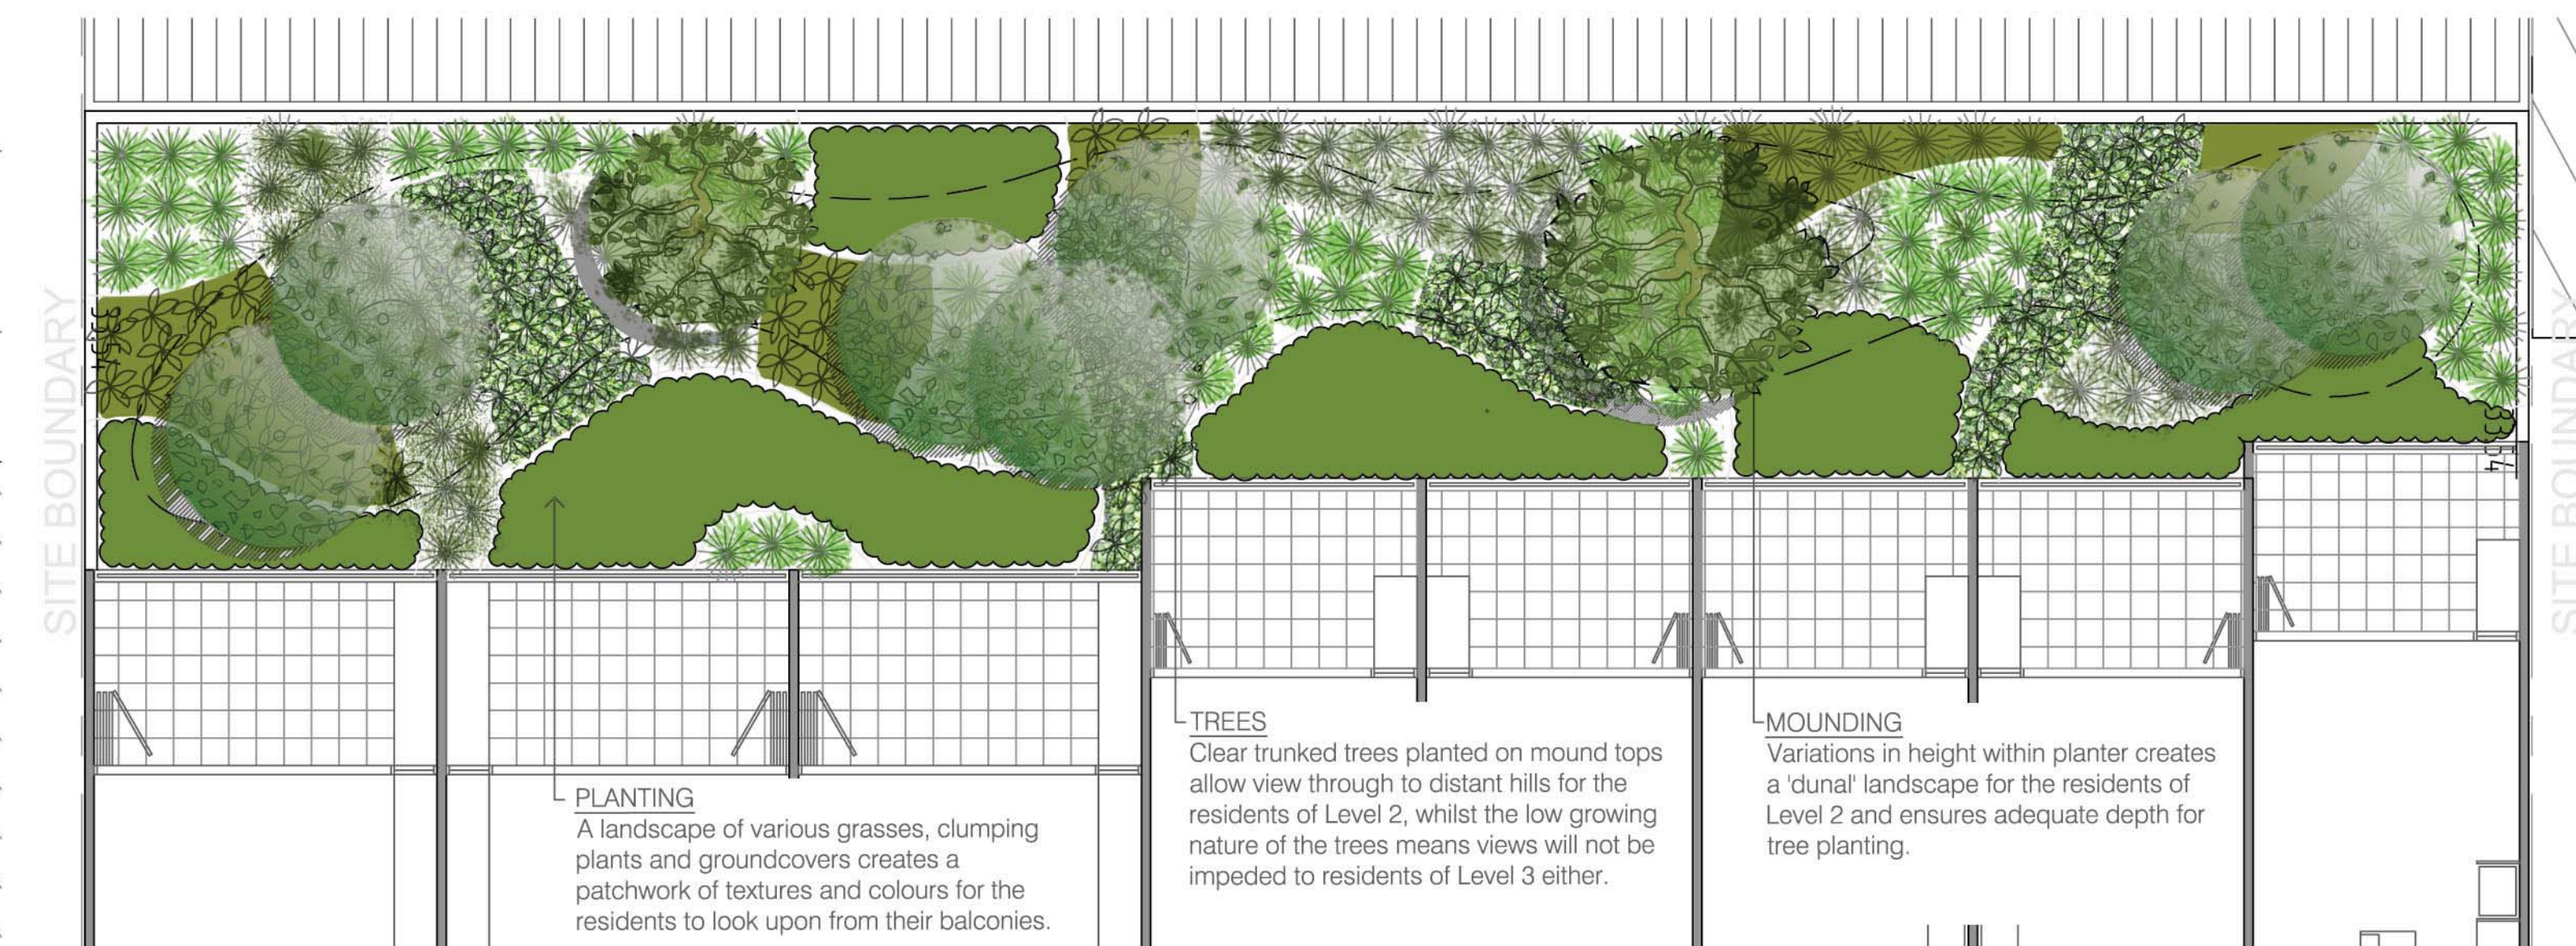

INSET A - REAR TERRACE
Scale 1:100 @ A1

LEGEND

- COASTAL FEATURE TREE
Pandanus pedunculatus
- COASTAL FEATURE TREE
Banksia integrifolia
- COASTAL SHADE TREE
Cupaniopsis anacardiodes
- FOOTPATH TREE
Melaleuca quinquenervia
- NATIVE PALM
- SHRUBS
- CLUMPING PLANTS
- GROUNDCOVERS
- MOUNDING

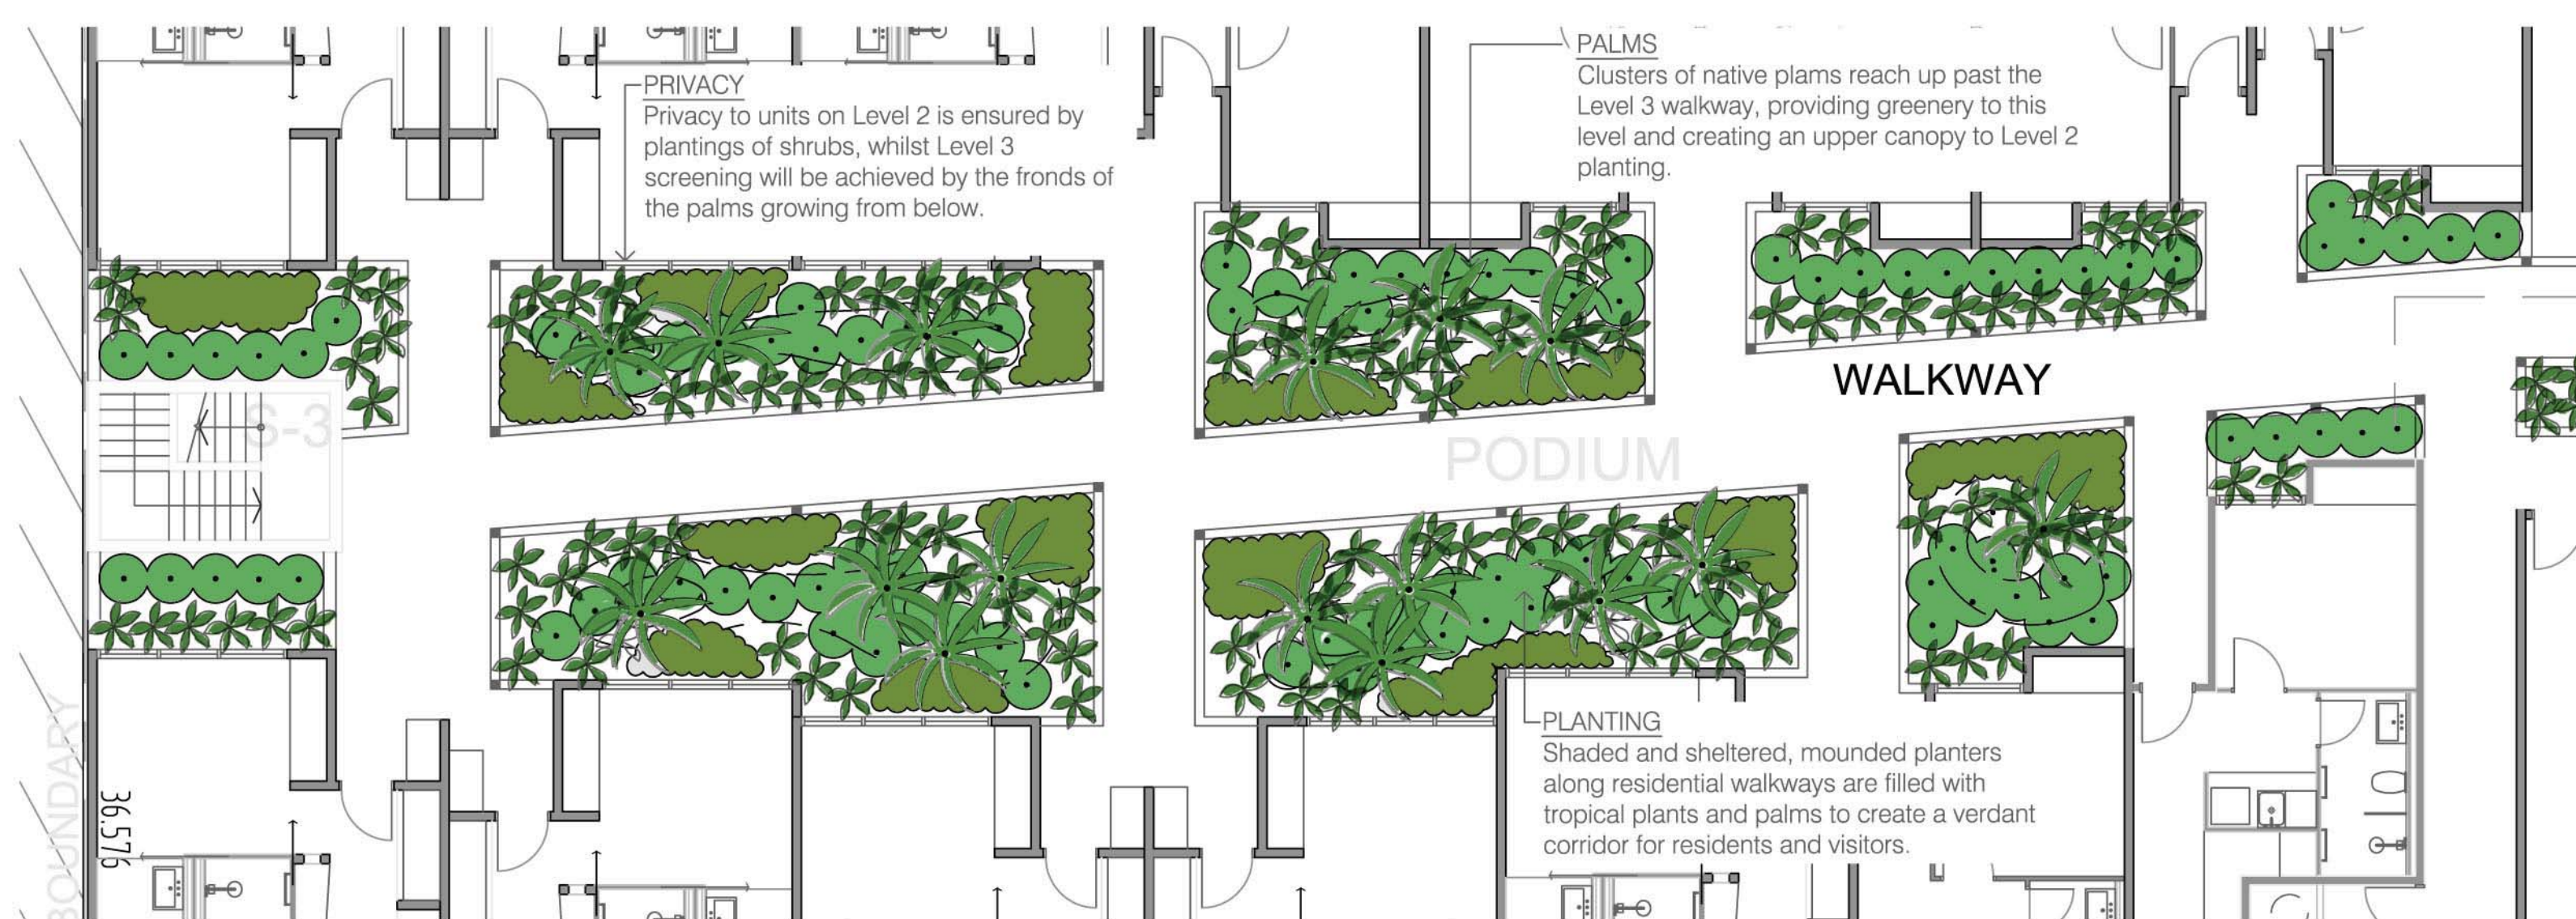

INSET B - INTERNAL PODIUM
Scale 1:100 @ A1

