




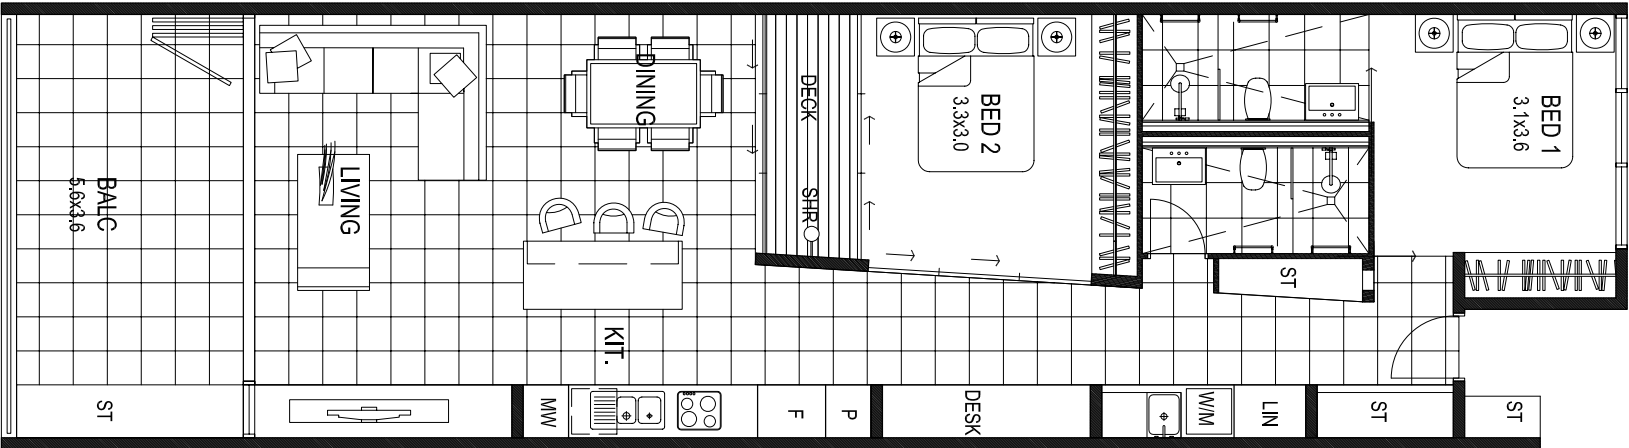


1 UNIT TYPE A
SCALE 1:100 @ A3

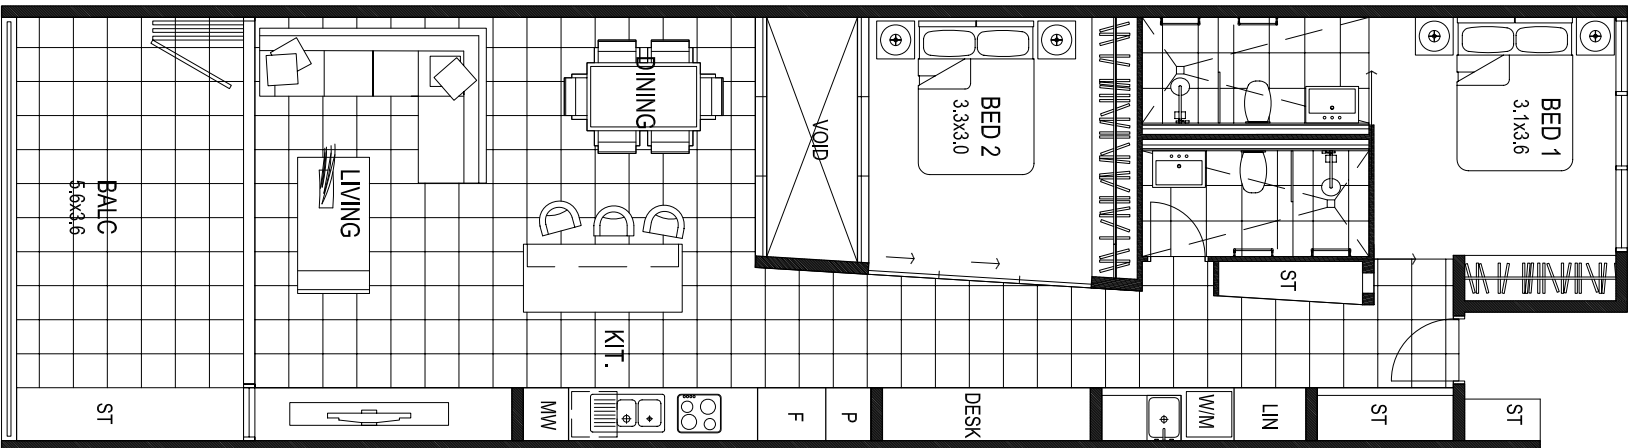


2 UNIT TYPE A1
SCALE 1:100 @ A3

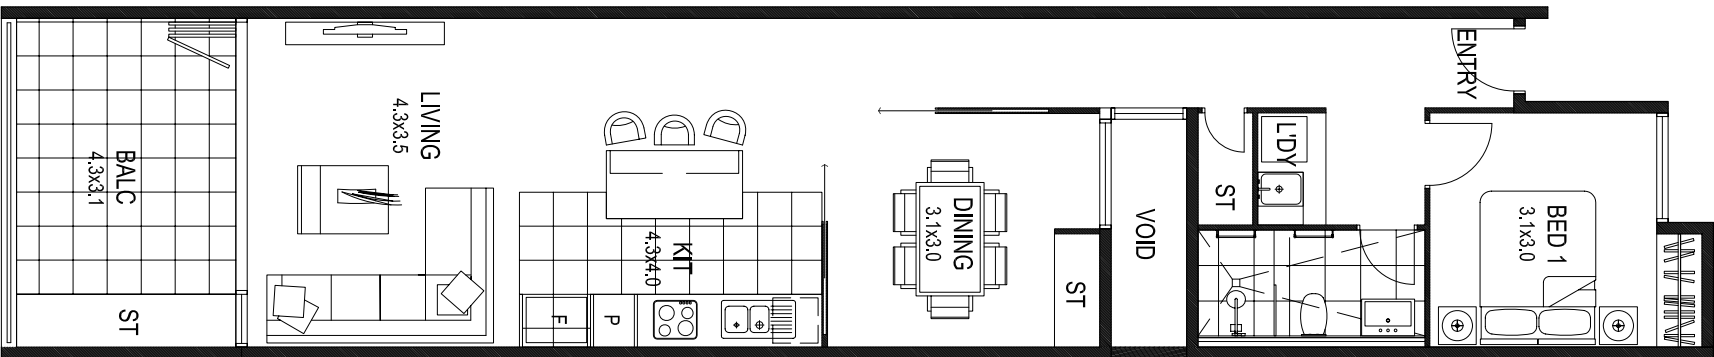

3 UNIT TYPE B
SCALE 1:100 @ A3

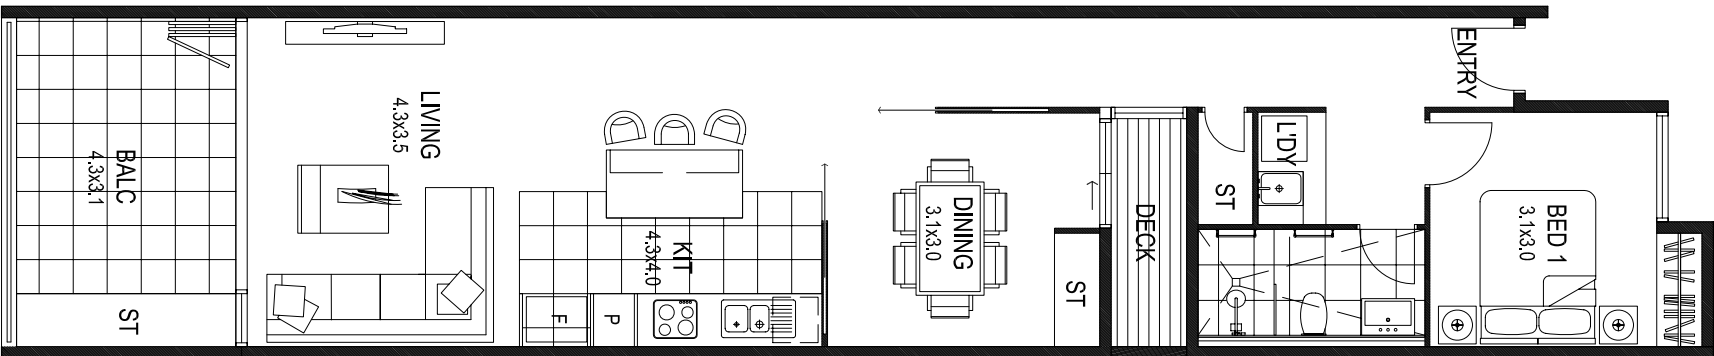

4 UNIT TYPE B1
SCALE 1:100 @ A3

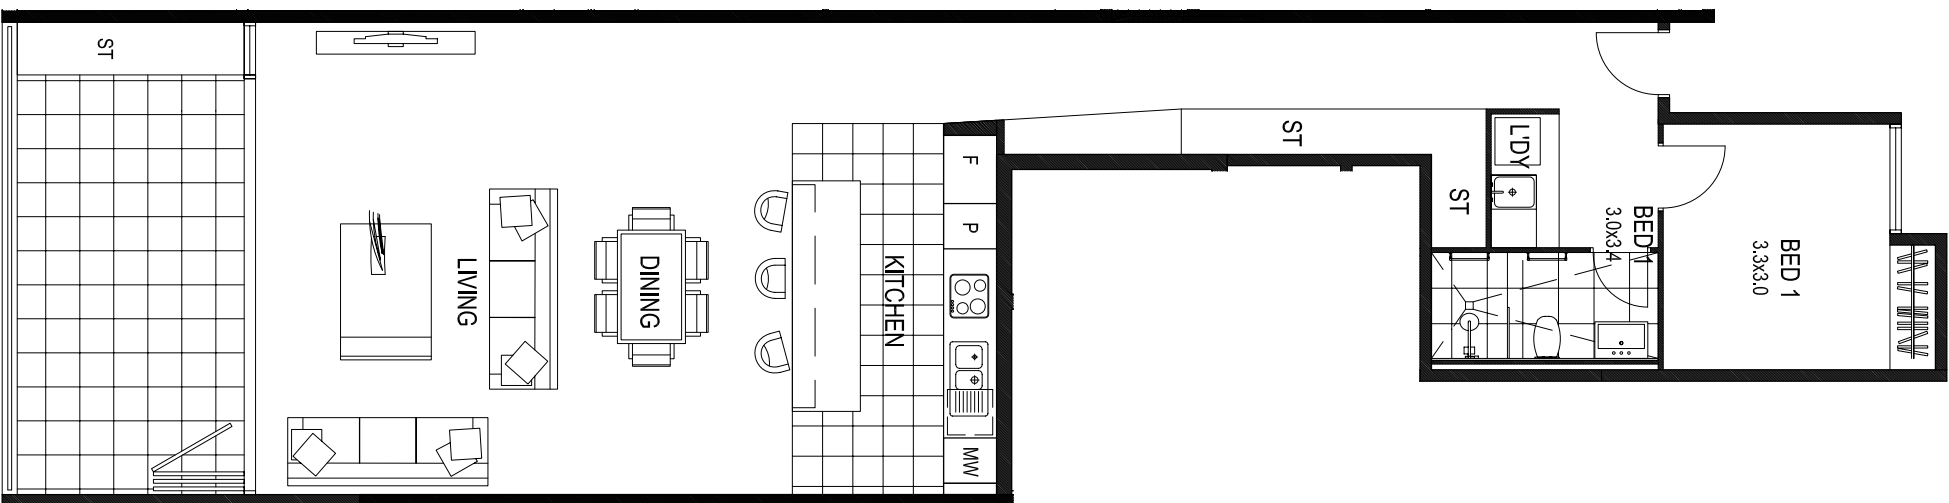

5 UNIT TYPE C
SCALE 1:100 @ A3



STOCKWELL
DESIGN AND CONSTRUCTION

399 MONTAGUE RD., WEST END, Qld 4101
t. 61 7 30393900 f. 61 7 30393978 www.stockwell.com

CABARITA DEVELOPMENT | Unit Plans