


HASTINGS ROAD

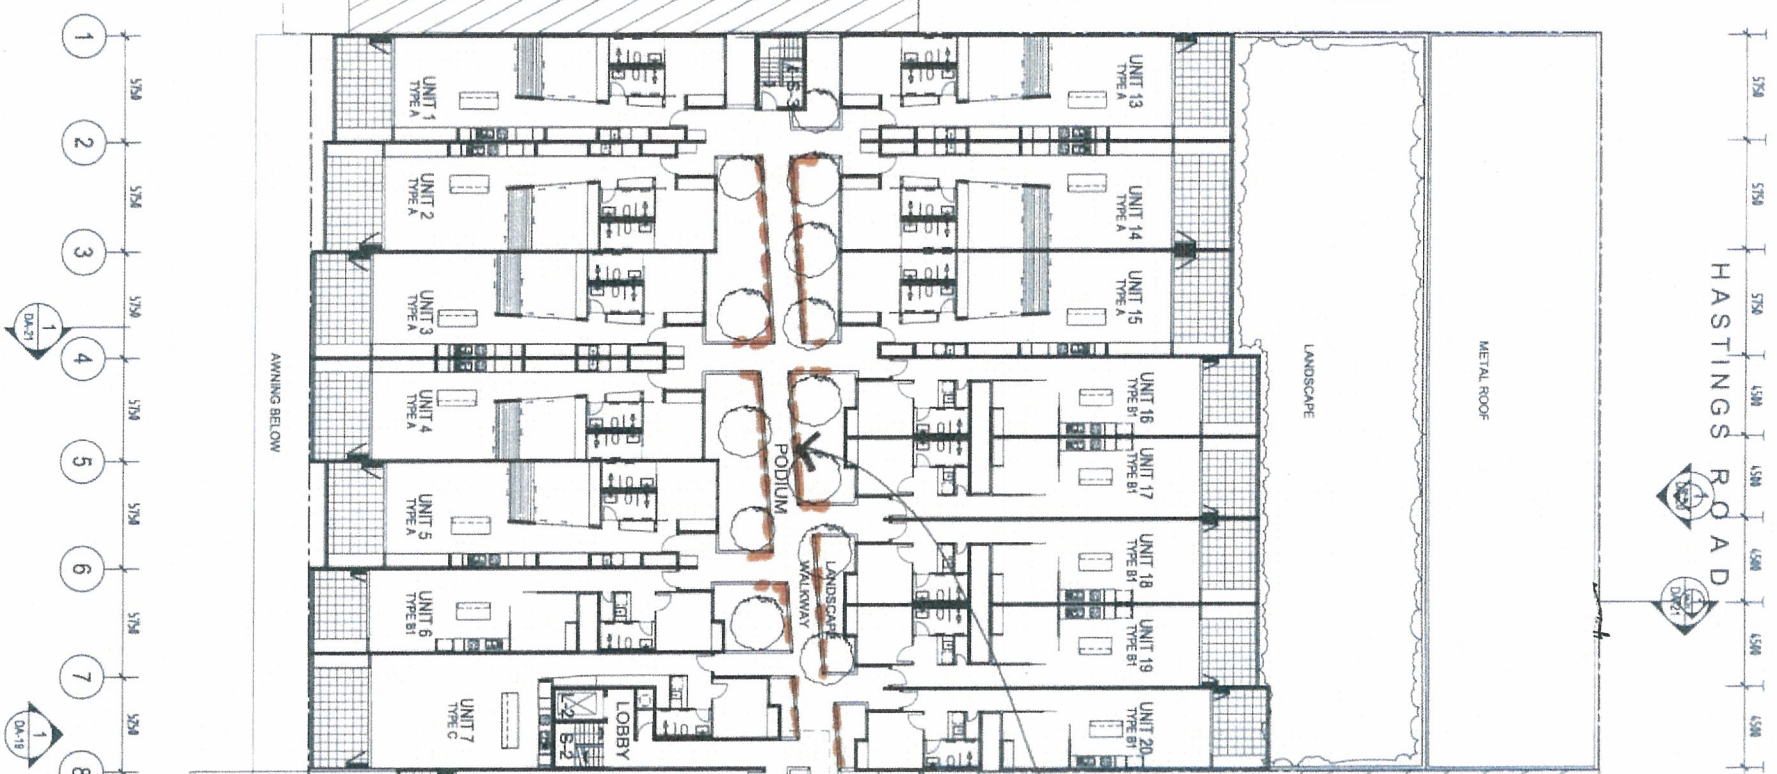

SCREENS TO
WALKWAY

STEEL FRAME & GLASS EGF
TO WALKWAY.

TIMER, VERTICAL SLATS TO
PROVIDE VISUAL SCREEN
BETWEEN UNITS &
WALKWAY.
CLASS CAULSTRADGE

LANDSCAPE & VERTICAL
SLATS TO PROVIDE VISUAL
SCREEN AT LEVEL 2.

LAUSCHAPE

TIMBER SCREED 1600 HIGH

SECTION THROUGH BLANKINAY.



Flipped wght 1170
LEVEL 2 BFD Room 5

TIMBER SCREEN TO WALKWAY


1:100

VERTICAL TIMBER BLADES (90X50) AT VARYING SPACINGS (50-100) UP TO 1600 ABOVE ADJACENT WALKWAY FLOOR


SCREENING AT WALKWAY PROVIDES VISUAL SEPARATION AND PRIVACY TO UNITS AND ALLOWS FUTURE SUB-COINTEGRATED BY BLINDS ETC FROM WITHIN THE UNIT

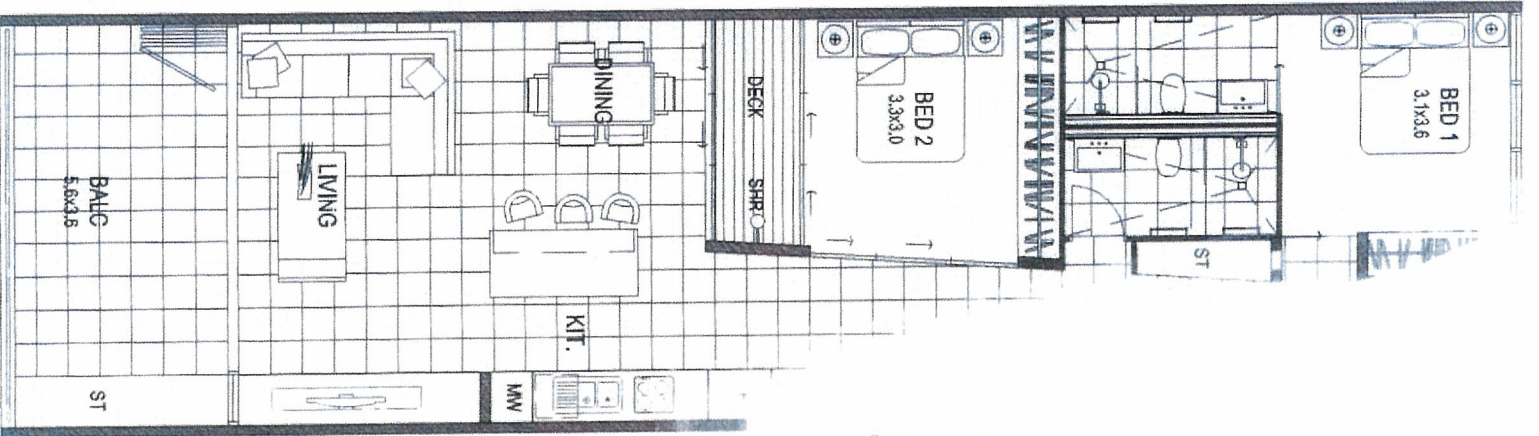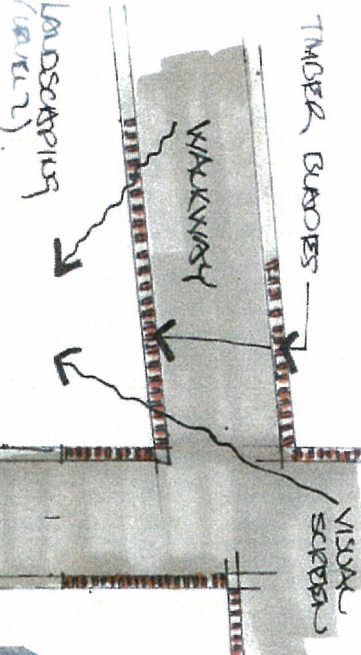


1 UNIT TYPE A
SCALE 1:100 @ A3

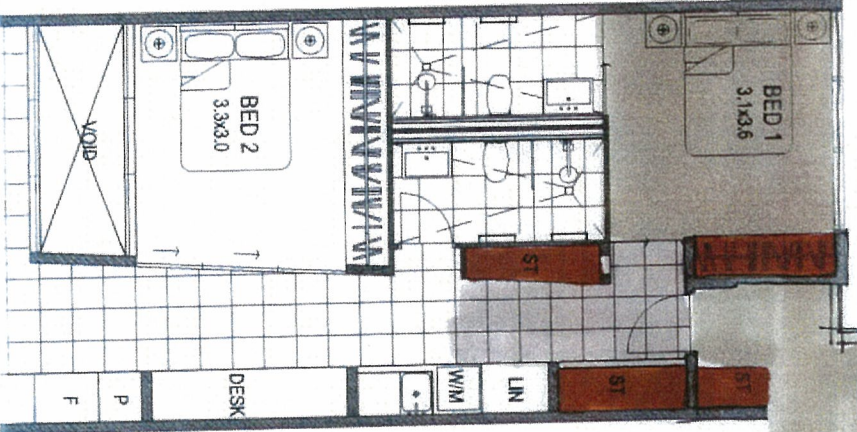


2 UNIT TYPE A1
SCALE 1:100 @ A3

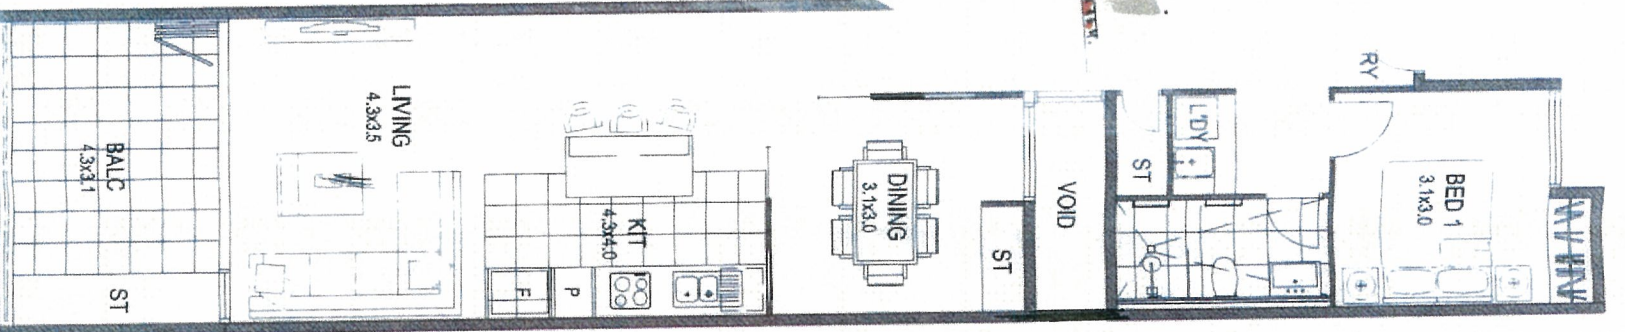

3 UNIT TYPE B
SCALE 1:100 @ A3

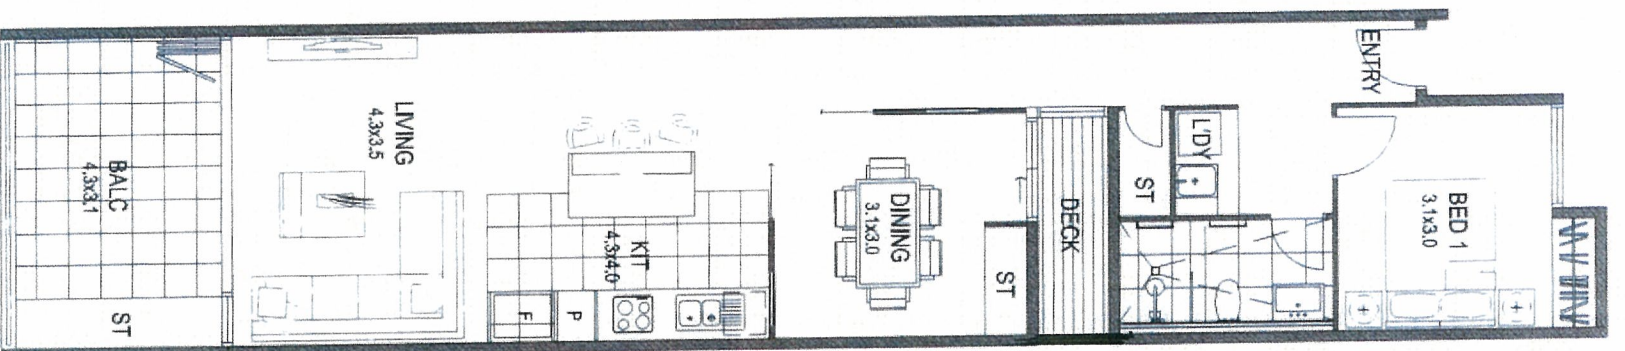

4 UNIT TYPE B1
SCALE 1:100 @ A3

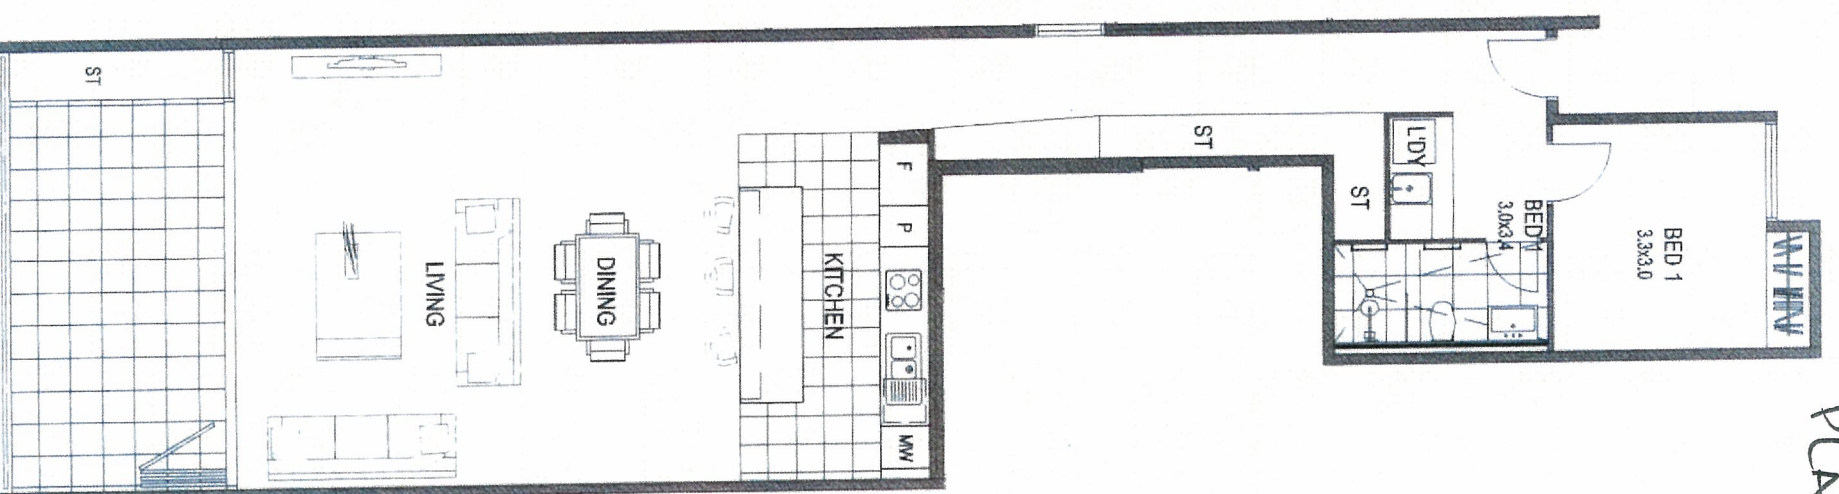

5 UNIT TYPE C
SCALE 1:100 @ A3

VISUAL SCREENING PLAN 2.

STOCKWELL

DESIGN AND CONSTRUCTION

599 MONTAGUE RD WEST END Q4 4101
T: 61 7 3023700 F: 61 7 3023778 WWW.STOCKWELL.COM

CABARITA DEVELOPMENT Unit Plans

1:100 @ A3

03.07.09

Dev. Application

DA-18

C