



PLAN
SCALE 1:20

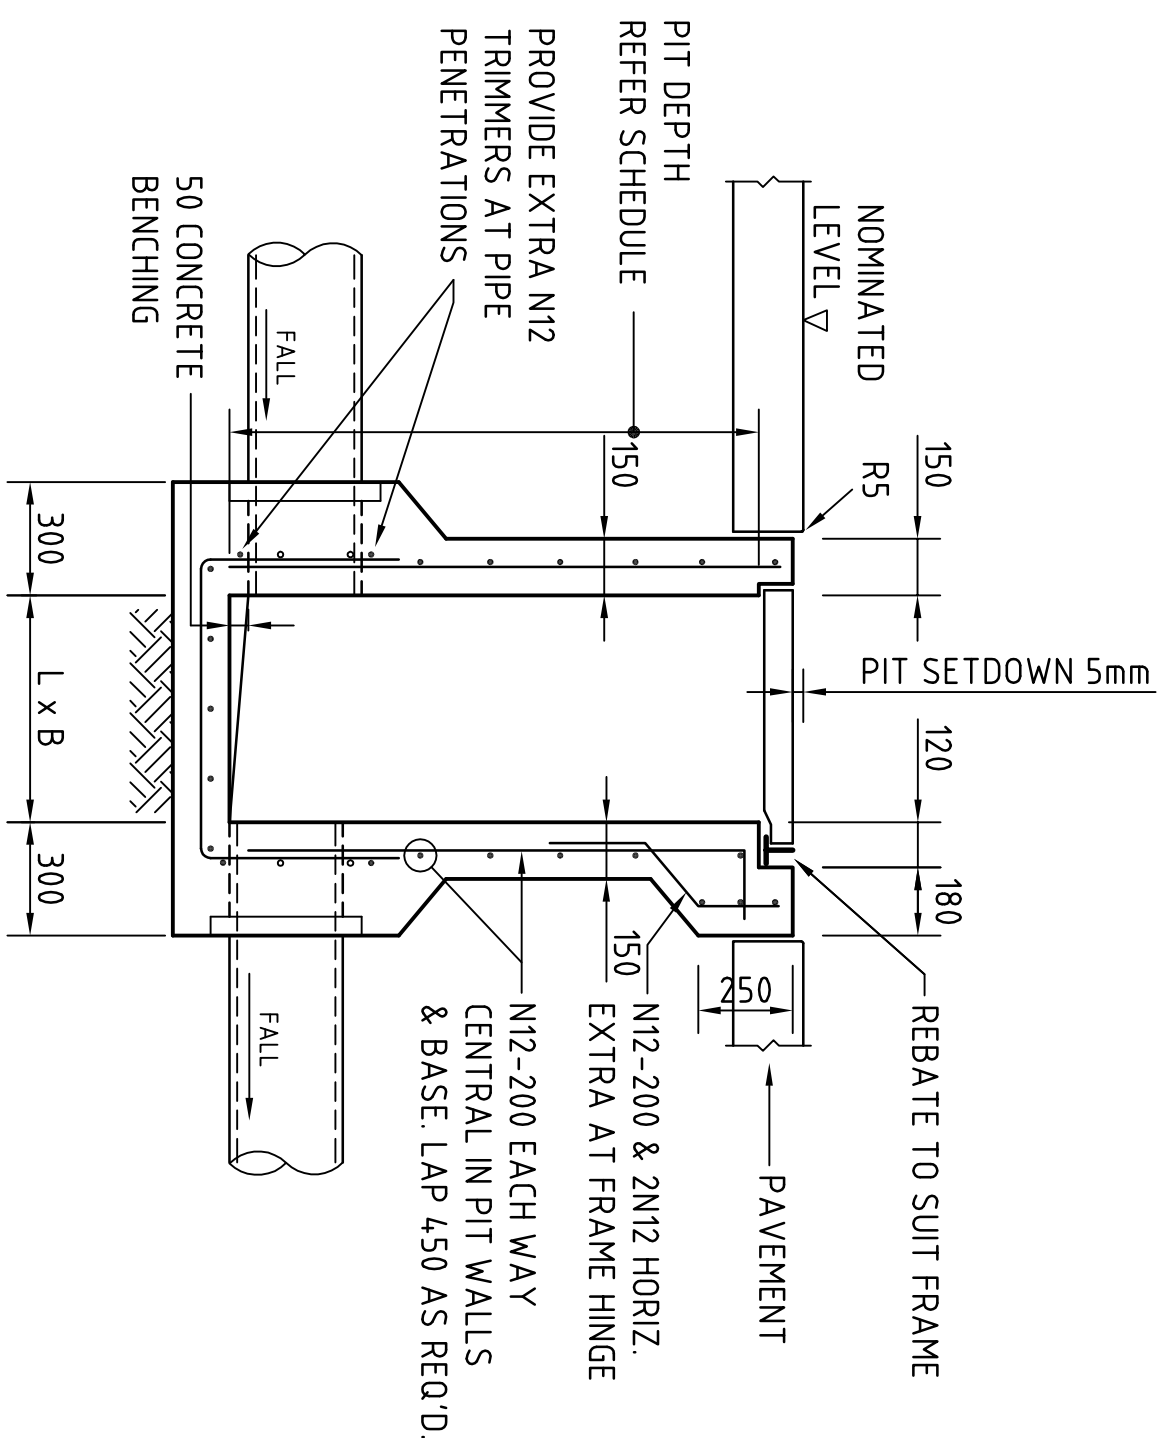


SEE SCHEDULE
L DIMENSION IN DIRECTION OF DOWNSTREAM PIPE

SECTION
SCALE 1:20

SINGLE GRATED GULLY PIT - SGGP

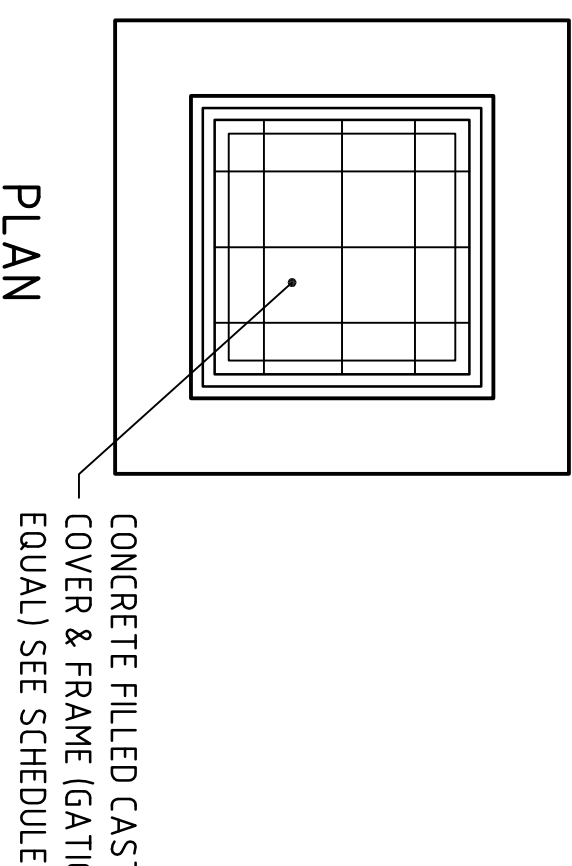


PLAN

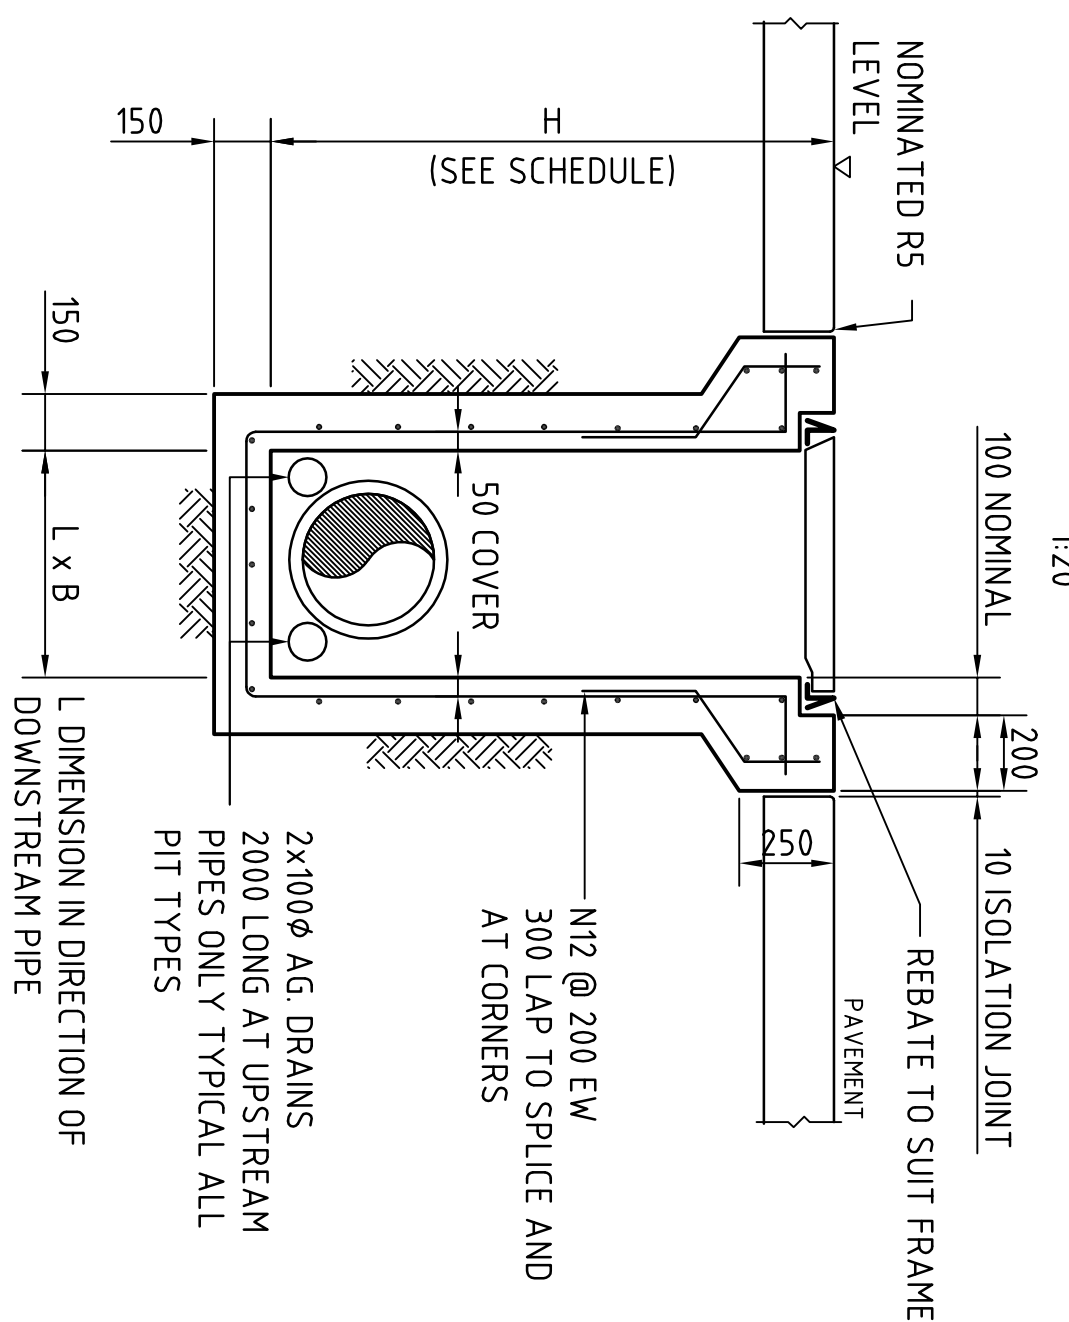

SECTION

SCALE 1:20


SEALED JUNCTION PIT - SJP

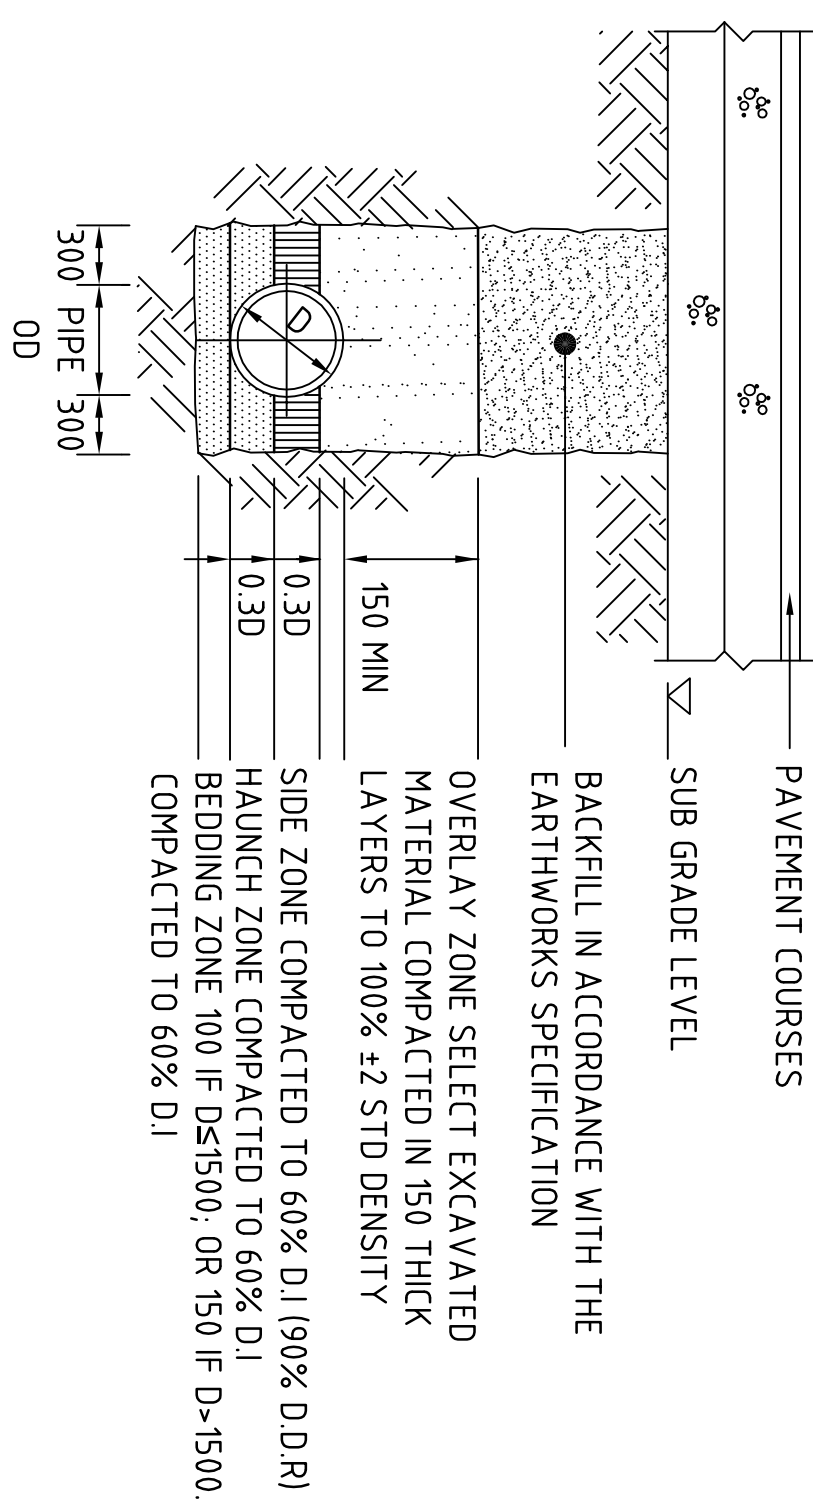


TYPE HS2 SUPPORT TO CONCRETE PIPES UNDER PAVEMENT

SIDE ZONE MATERIAL GRADING	
SLIEVE SIZE	WEIGHT PASSING(%)
75	100
95	100 TO 50
2.36	100 TO 30
0.60	50 TO 15
0.075	25 TO 0

SELECT FILL MATERIAL IN ACCORDANCE WITH
TABLE 1 AS 3725

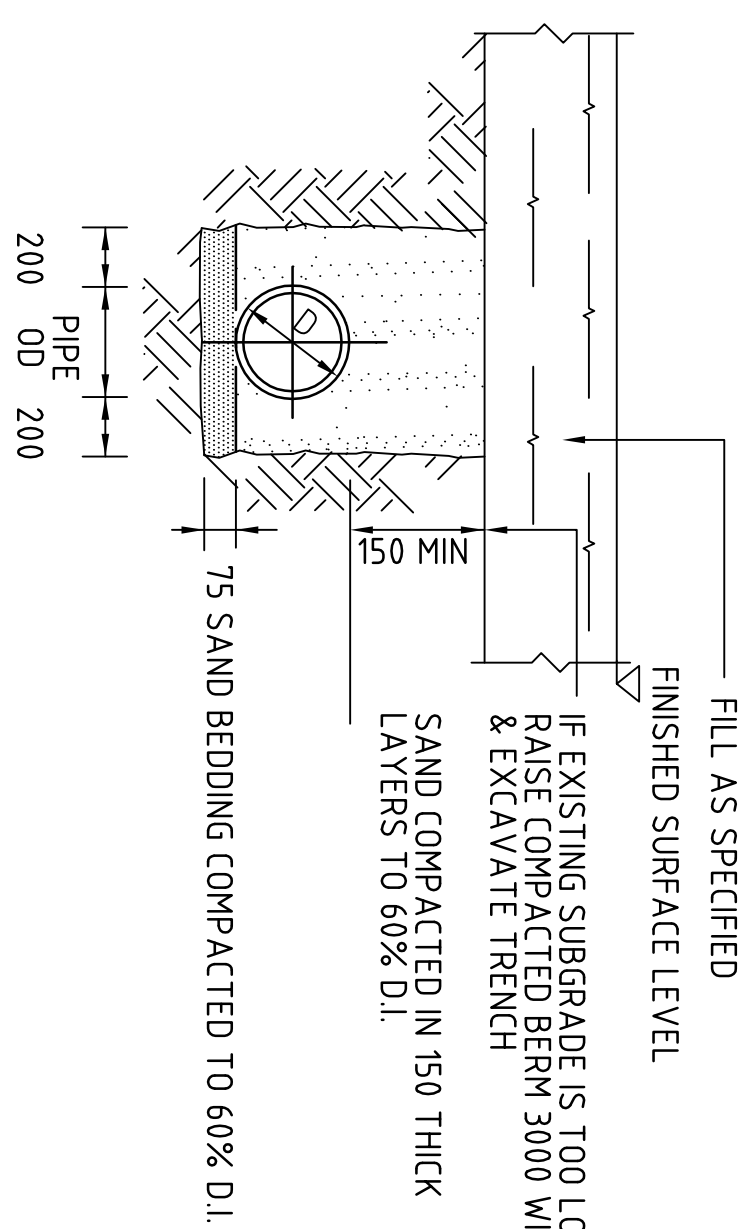


SUPPORT TO UPVC PIPES

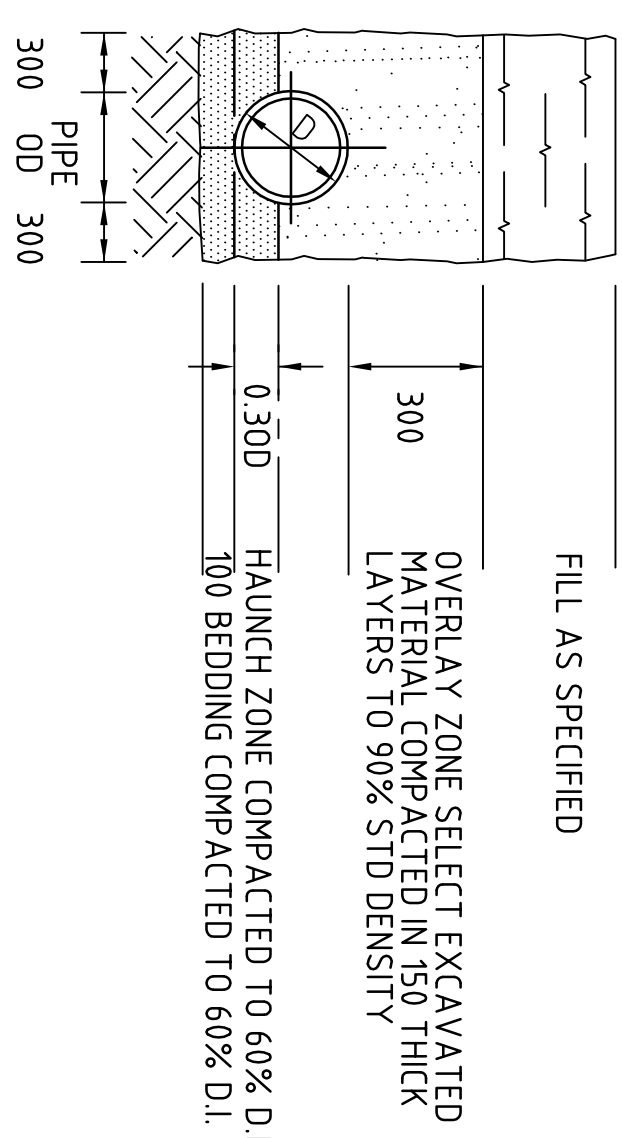

TYPE H1 SUPPORT TO CONCRETE PIPES AT LANDSCAPED AREAS

PIPE LAYING DETAILS

SCALE 1:20

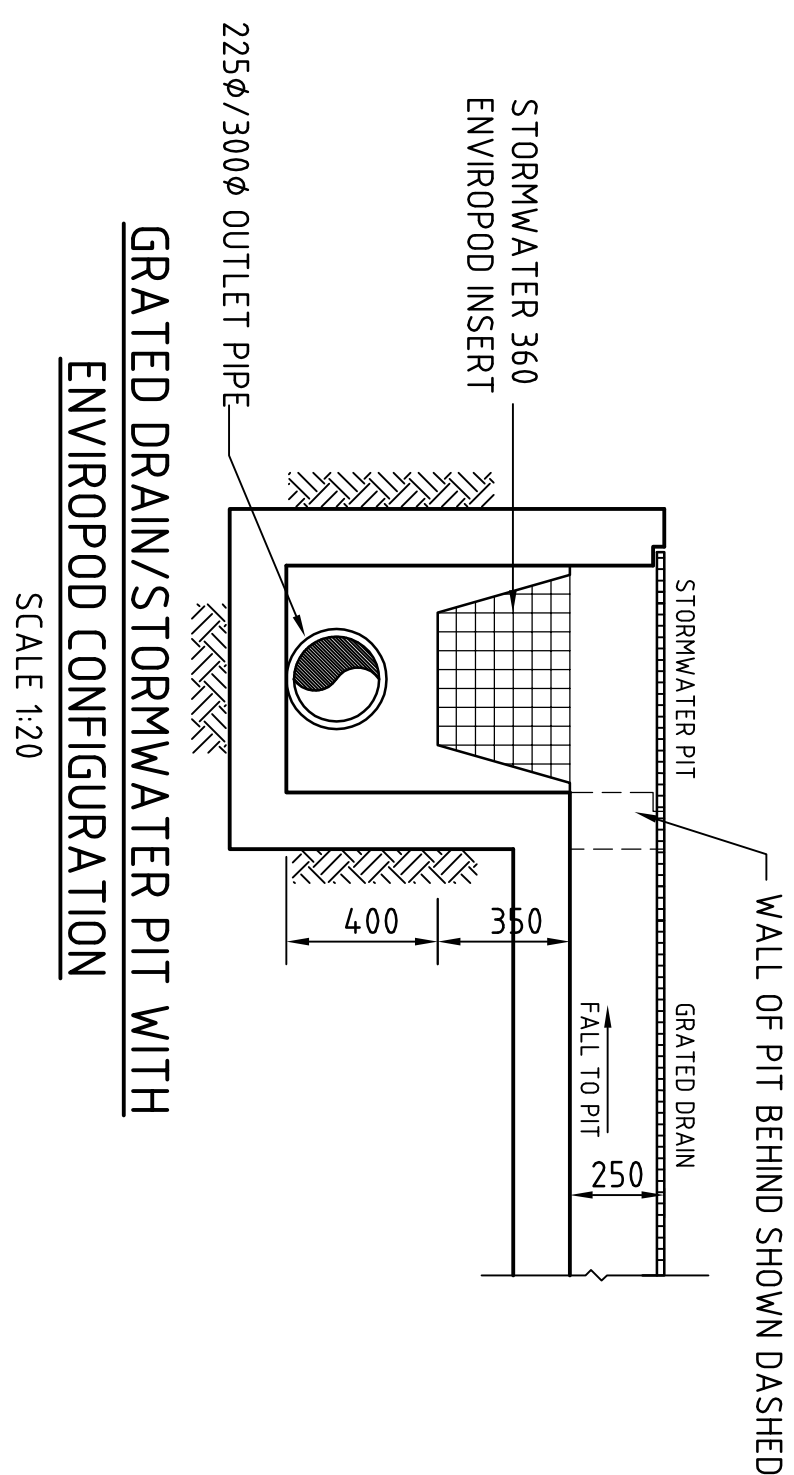


ISSUED FOR STW APPROVAL	08.04.16	C
ISSUED FOR REVIEW	16.12.15	B
ISSUED FOR REVIEW	15.12.15	A
AMENDMENTS	DATE	ISSUE

CLIENT
LOGOS PROPERTY
SUITE 02, LEVEL 12
167 MACQUARIE STREET
SYDNEY NSW

PROJECT
PROPOSED DEVELOPMENT
 LOT 62/133-145 LENORE LANE,
 ERSKINE PARK NSW

DESIGNED	DRAWN	DATE	CHECKED	SIZE	SCALE
MW	SD			A1	AS SHOWN

CONSULT AUSTRALIA



D REF:
11888.04-DA45

Costin Roe Consulting Pty Ltd
Consulting Engineers ACN 600 696 146
 Level 1, 8 Windmill Street
 Walsh Bay, Sydney NSW 2000
 Tel: (02) 9251-7699 Fax: (02) 9241-3731
 email: mail@costinroe.com.au ©

FOR S75W APPROVAL

CostinRoe

Consulting

Value in Engineering and Management

DRAWING TITLE
CONCEPT STORMWATER
DETAILS-SHEET 1

DRAWING NO
C011888.04-DA4.t

ISSUE	C
-------	---