

Appendix I

Report 10-5050R3

Noise Contour Plots (Year 2023) - LAmax

Cover Page


L_{Amax}
Noise Contour Plots

Quakers Hill Station

75 mm ON ORIGINAL

75
70
65
60
55
50
45
40
35
30
25
20
15
10
5
0

REV.	DATE	AMENDMENT / ISSUE DESCRIPTION	PREPARED	CHECKED
2	11/13/19	General Issue	NGL	AP
1	15/11/18	General Issue	JH	AP
1	15/11/17	General Issue	ACP	DM

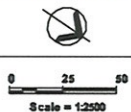

LEGEND:	
	105 dBA L _{Amax}
	100 dBA L _{Amax}
	95 dBA L _{Amax}
	90 dBA L _{Amax}
	85 dBA L _{Amax}
	80 dBA L _{Amax}
	75 dBA L _{Amax}
	70 dBA L _{Amax}



IGANRIP Airborne Noise Trigger
Level Exceeded

 **Heggles Pty Ltd**
2 Lincoln Street
Lane Cove NSW 2086 Australia
PO Box 176 Lane Cove NSW 1505
Email address: sydney@heggles.com.au
Telephone 02 9427 8100. Facsimile 02 9427 8000


FILE NAME
10-5050 Appendix I 2023 L_{Amax} 20090317.dwg

10-5050 Quakers Hill to Vineyard
Appendix I - Noise Contour Plots
Future Situation (Year 2023)

DRAWING NO.
11-5154R3-I-181

REVISION
2

L_{Amax}
Noise Contour Plots

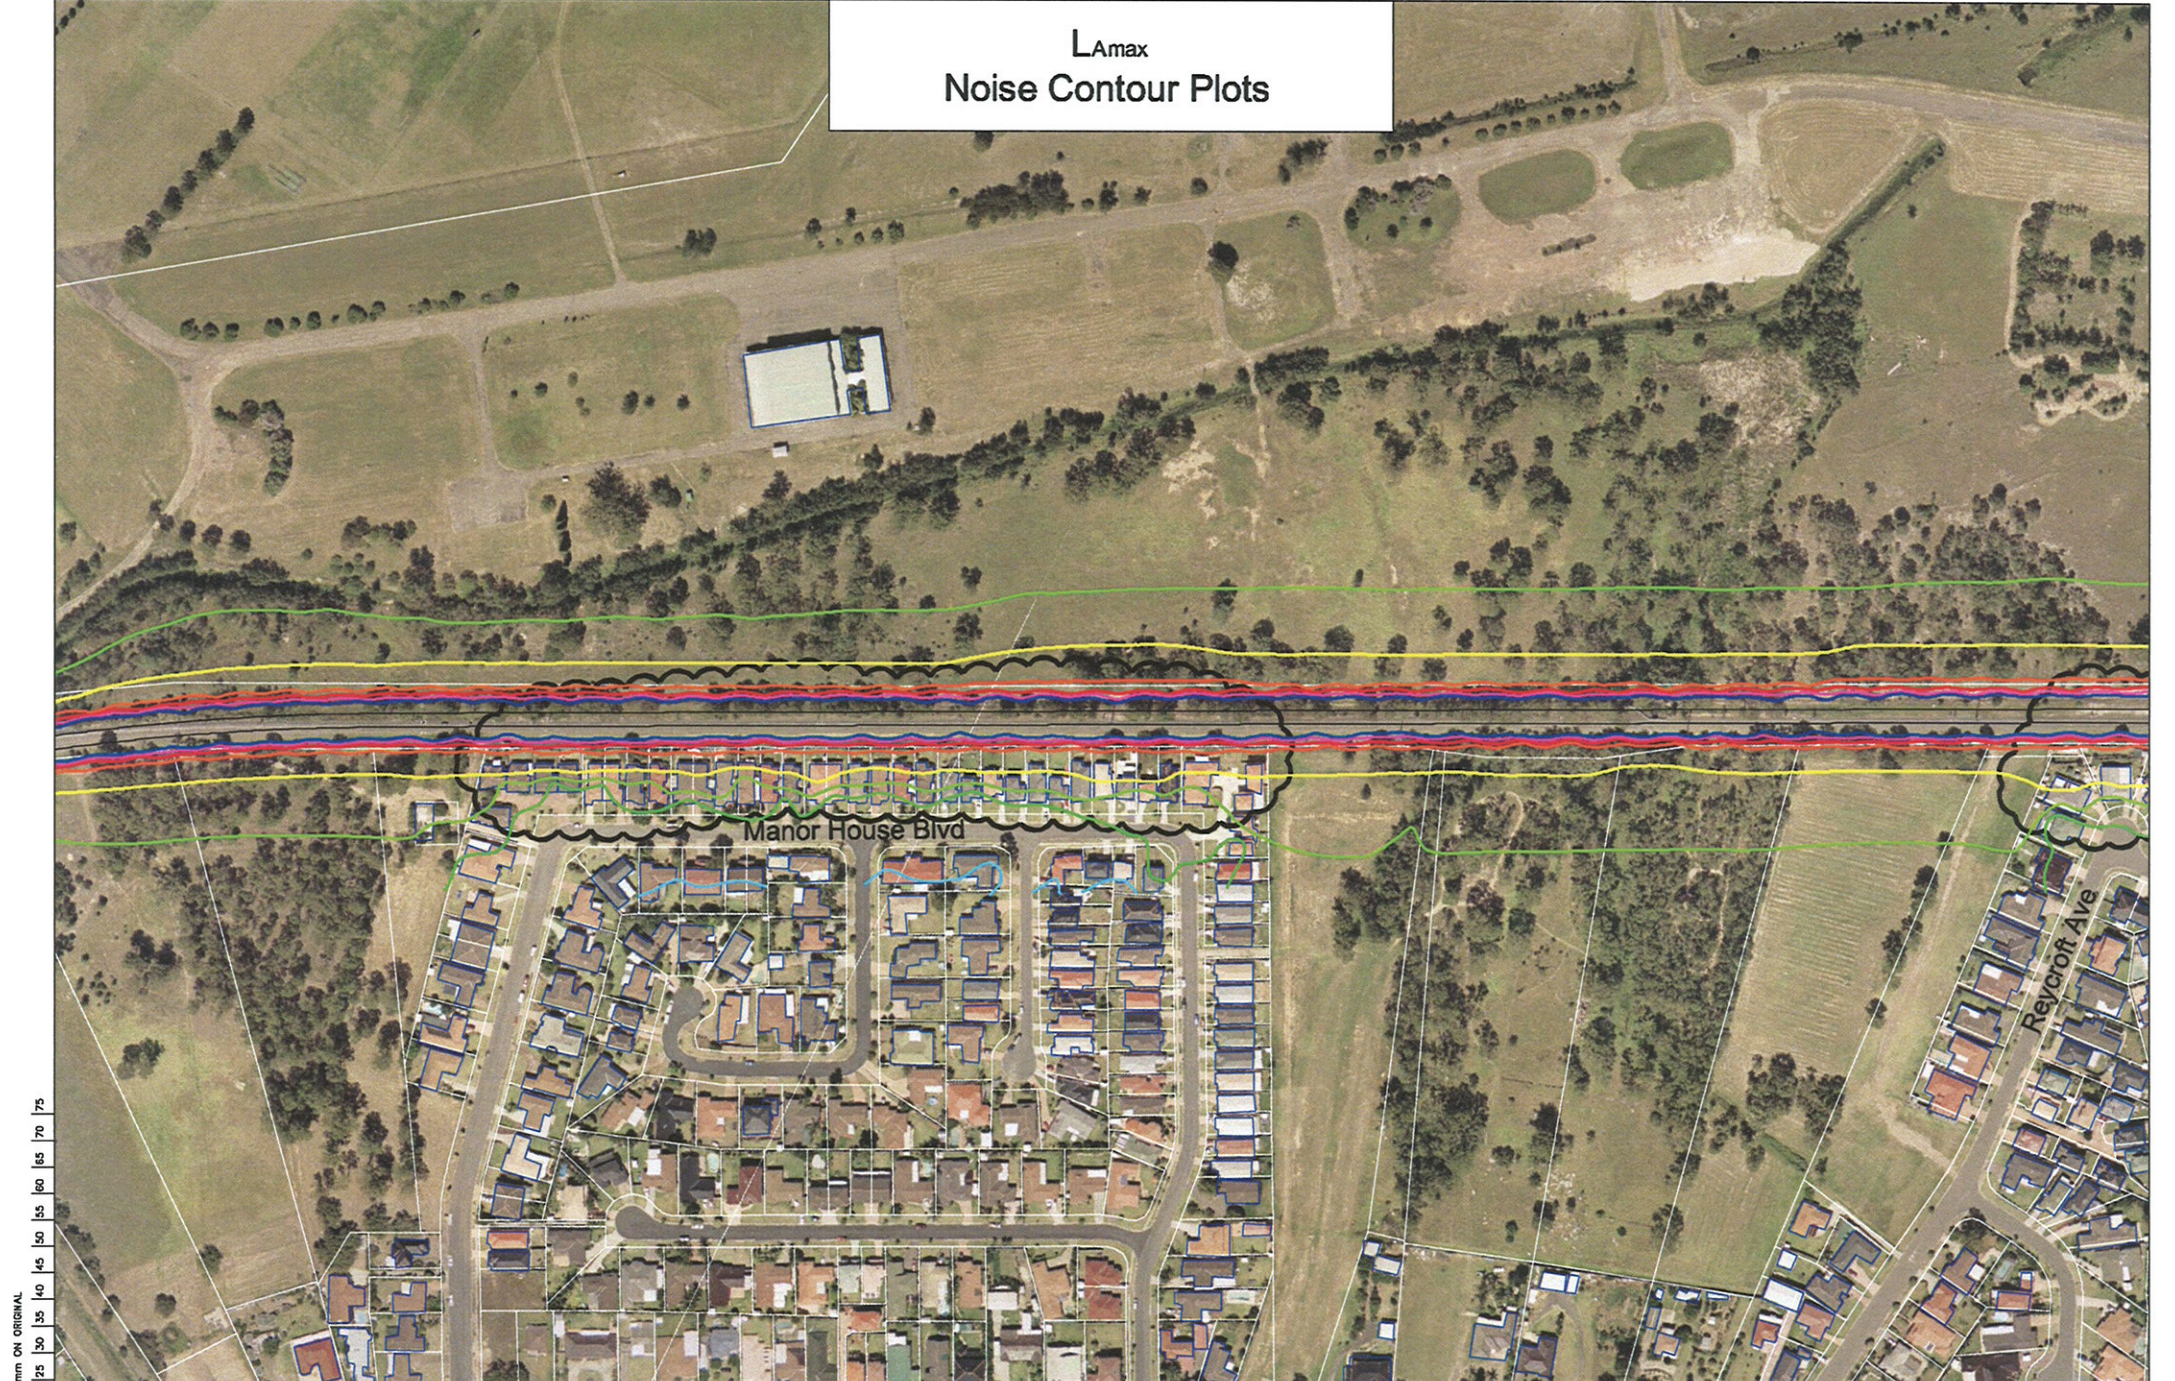

70 mm ON ORIGINAL
75
70
65
60
55
50
45
40
35
30
25
20
15
10
5
0

2 1 1		17/13/23 15/16/23 15/17/23	General Issue General Issue General Issue	K.L. J.I. A.P.		AP AP DM	0 25 50 Scale = 1:2500		LEGEND: 105 dBA L _{Amax} 100 dBA L _{Amax} 95 dBA L _{Amax} 90 dBA L _{Amax} 85 dBA L _{Amax} 80 dBA L _{Amax} 75 dBA L _{Amax} 70 dBA L _{Amax}		IGANRIP Airborne Noise Trigger Level Exceeded		Heggles Pty Ltd 2 Lincoln Street Lane Cove NSW 2006 Australia PO Box 176 Lane Cove NSW 1505 Email address: sydney@heggles.com.au Telephone 02 9427 8100 Facsimile 02 9427 8800		10-5050 Quakers Hill to Vineyard Appendix I - Noise Contour Plots Future Situation (Year 2023)		FILE NAME 10-5050 Appendix I 2023 L _{Amax} 20090317.dwg	DRAWING NO. 11-5454R3-I-182	REVISION 2
-------------	--	----------------------------------	---	----------------------	--	----------------	---------------------------	--	--	--	---	--	--	--	--	--	---	--------------------------------	---------------

L_{Amax}
Noise Contour Plots

75 mm ON ORIGINAL

REV.	DATE	DESCRIPTION / ISSUE DESCRIPTION	PREPARED	CHECKED	TUL JH ALP	AP AP CPH	 Scale = 1:2500	LEGEND: 105 dBA L_{Amax} 100 dBA L_{Amax} 95 dBA L_{Amax} 90 dBA L_{Amax} 85 dBA L_{Amax} 80 dBA L_{Amax} 75 dBA L_{Amax} 70 dBA L_{Amax}	 IGANRIP Airborne Noise Trigger Level Exceeded	 Heggles Pty Ltd 2 Lincoln Street Lane Cove NSW 2009 Australia PO Box 176 Lane Cove NSW 1505 Email address: sydney@heggles.com.au Telephone 02 9427 8100 Facsimile 02 9427 8200	10-5050 Quakers Hill to Vineyard Appendix I - Noise Contour Plots Future Situation (Year 2023)	DRAWING No. 11-5158R3-I-113	REVISION 2