
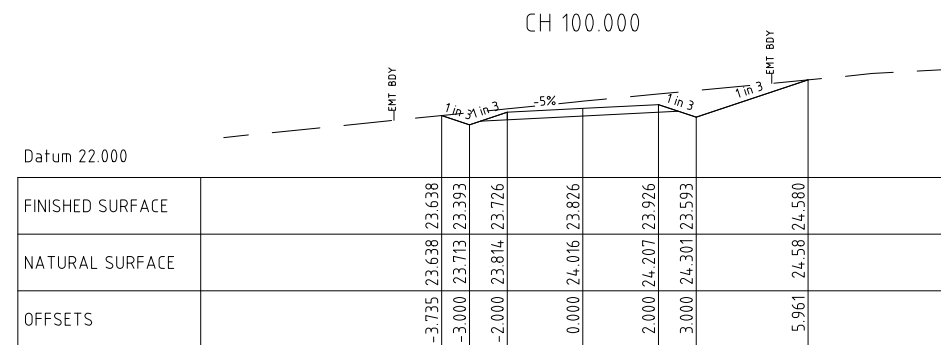
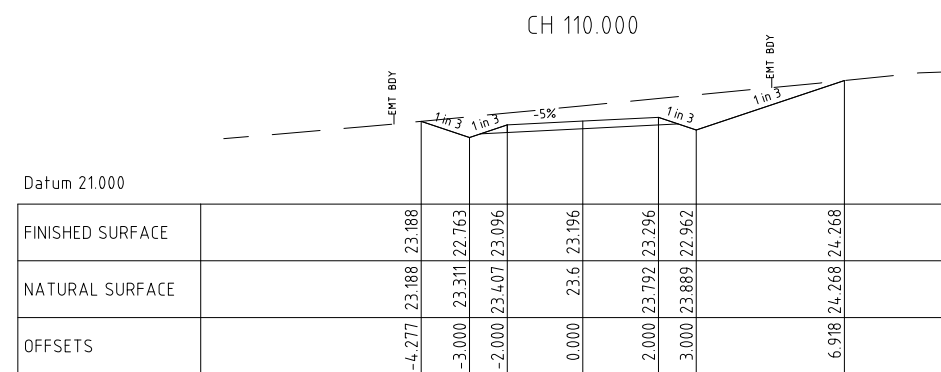
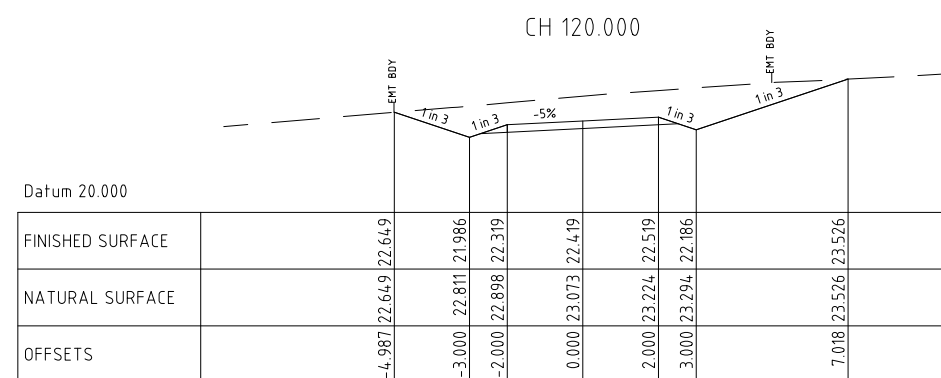
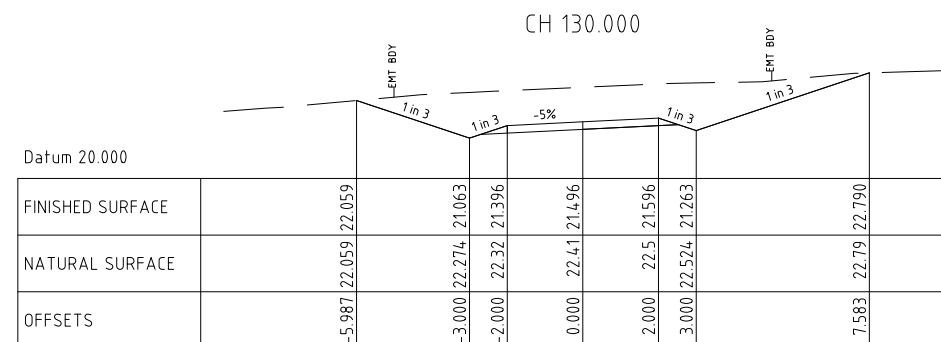
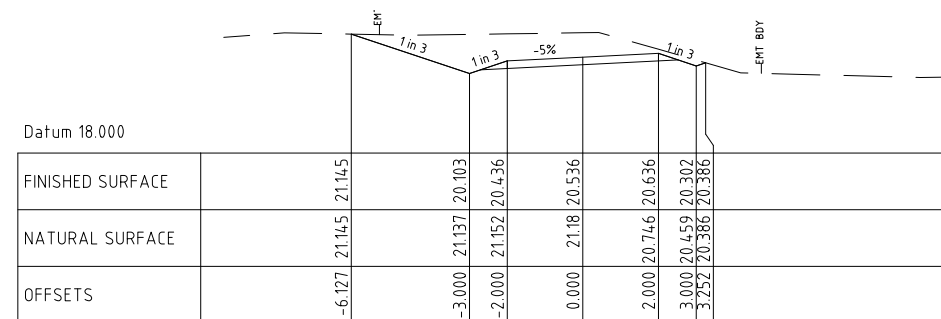
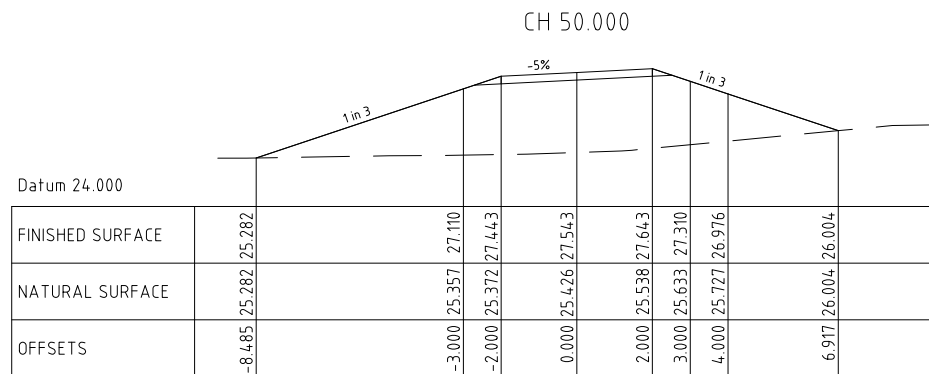
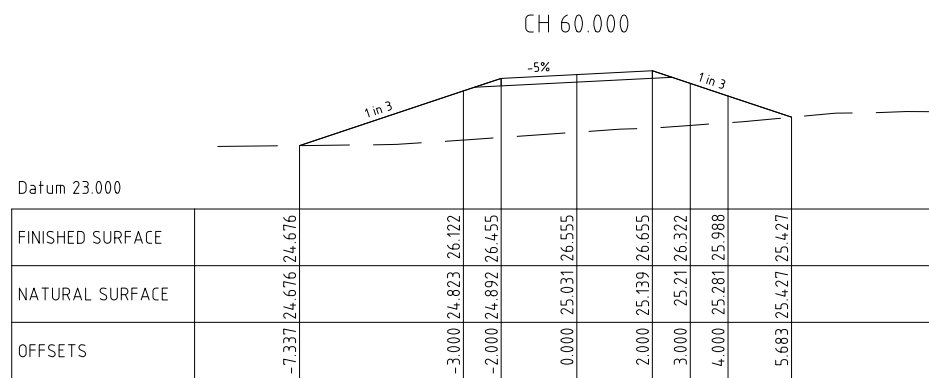
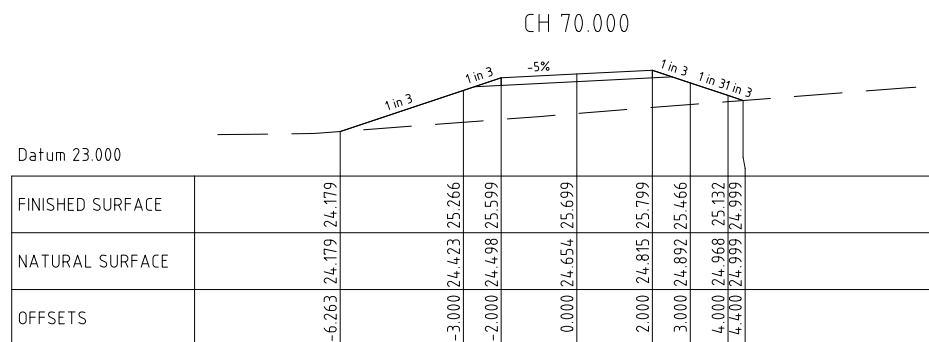
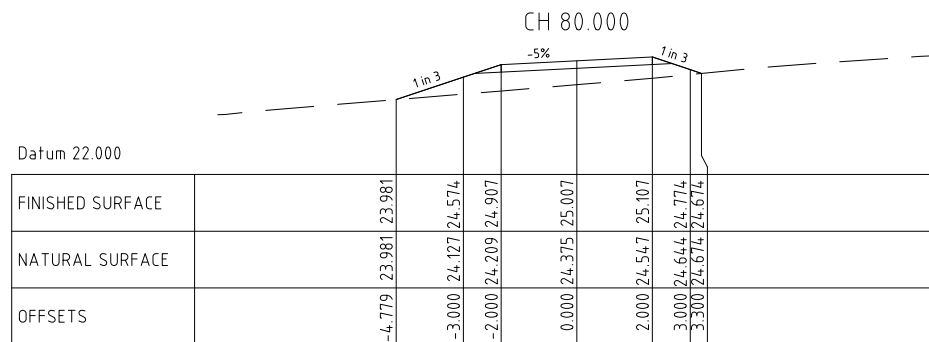
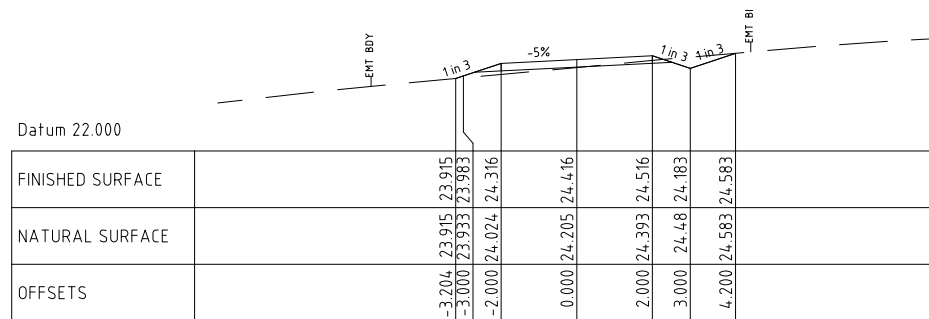
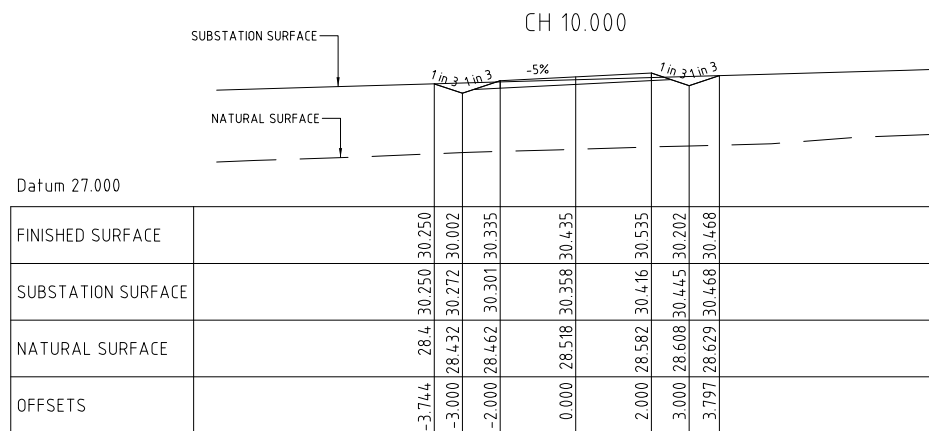
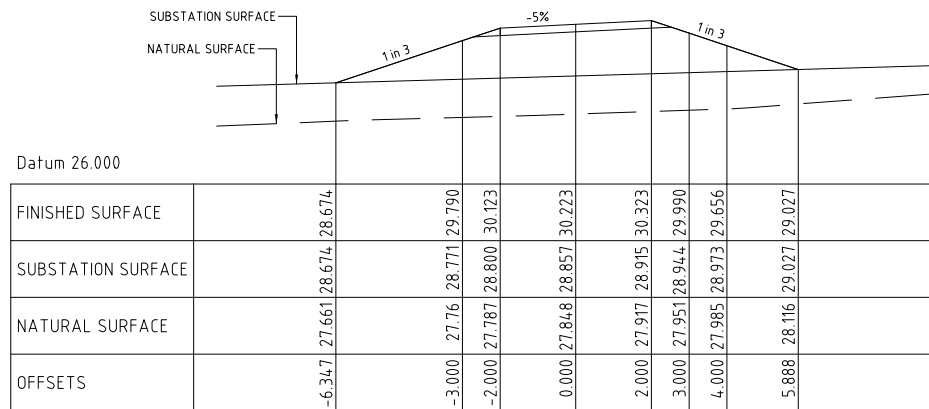
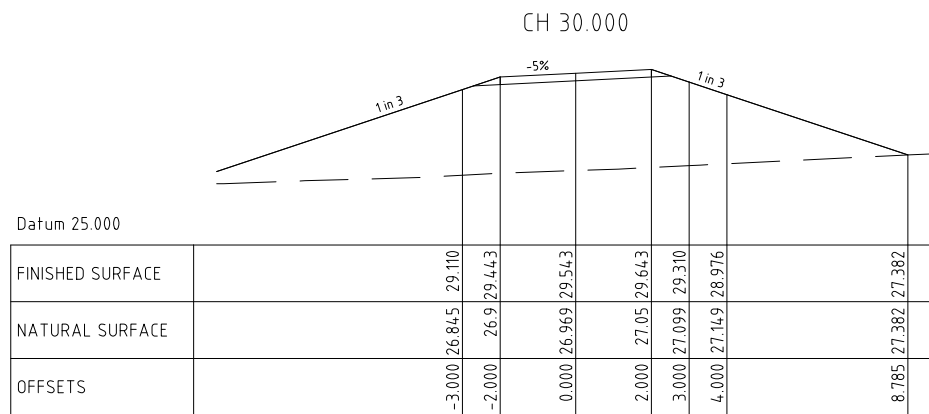


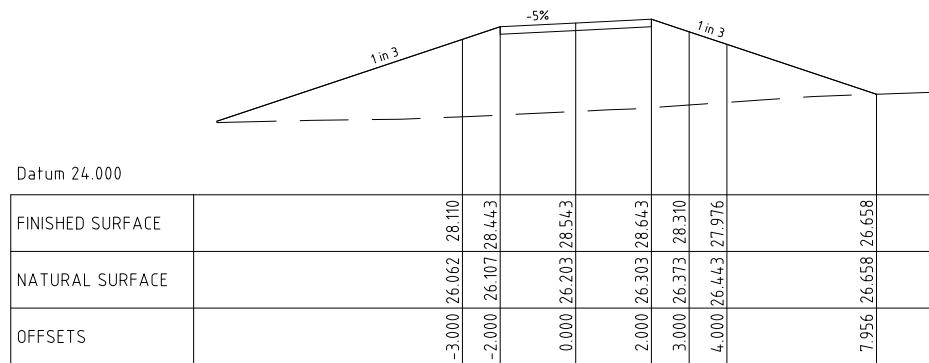

AMENDMENT	
A	DRN RJE
	CHK IM
	DATE 18.11.09
0	DRN Ialexand
	CHK G.Leman
	DATE 26.3.10
FOR CONSTRUCTION	

REFERENCE FILES	DRAWN : RJE
	DATE 16.11.09
	DGN/CKD : IM
	DATE 17.11.09
	APPRD : T.Knapczyk
	DATE 26.3.10

SUFFOLK PARK SUBSTATION EMERGENCY ACCESS ROAD
CROSS SECTION
SHEET 1 OF 5

 countryenergy		
COPYRIGHT © 2001 Country Energy		
SIZE : A1	SCALE : 1:100 @ A1	
SHT	DRAWING NUMBER	AMD
A1	A1024100-C-111	0