


FOR CONSTRUCTION

LEGEND

- PROPERTY BOUNDARY
- EASEMENT BOUNDARY
- TABLE DRAIN INVERT
- EXISTING STORMWATER FLOW PATH
- STORMWATER CULVERT
- MAJOR CONTOUR
- MINOR CONTOUR
- PROPOSED NEW ROAD
- PROPOSED SUBSTATION
- ROCK PROTECTION

NOTES:

- ALL DIMENSIONS ARE IN METRES, UNLESS STATED OTHERWISE.
- TURF ALL DISTURBED AREAS.

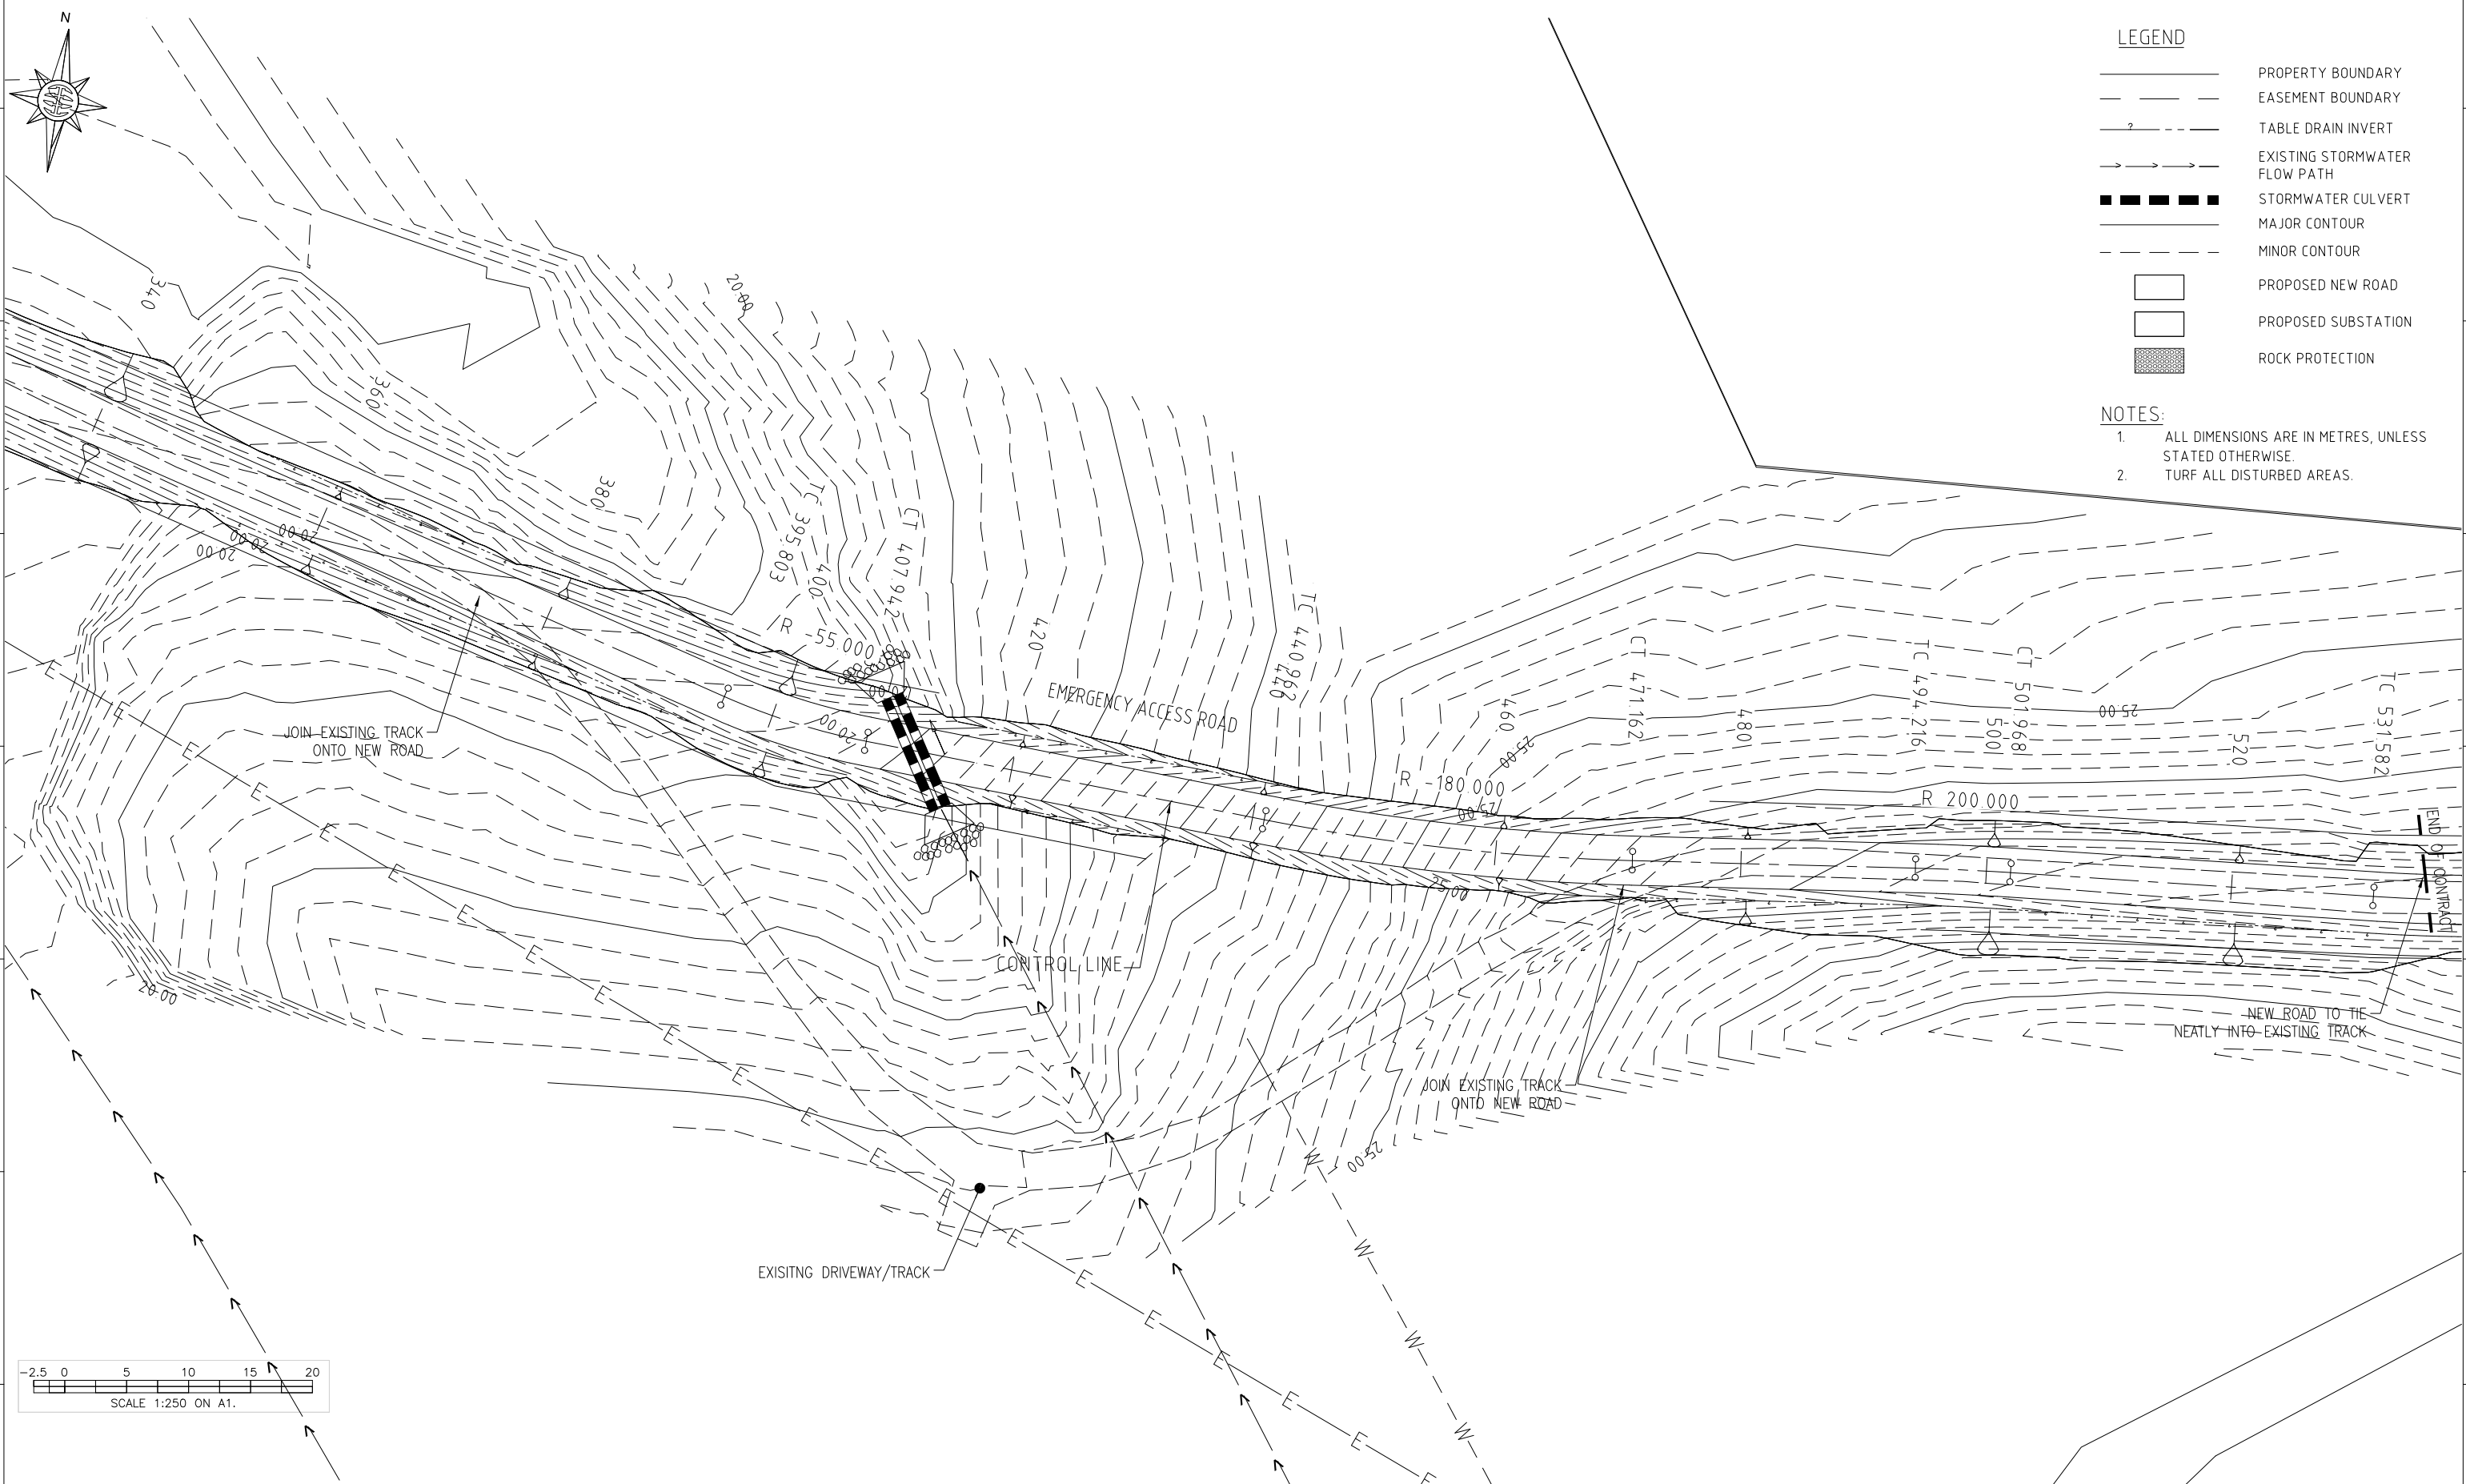

AMENDMENT				REFERENCE FILES				DRAWN : RJE				SUFFOLK PARK SUBSTATION EMERGENCY ACCESS ROAD				countryenergy			
A								DATE				LAYOUT PLAN				COPYRIGHT © 2001 Country Energy			
0								DGN/CKD : IM				SHEET				SIZE : A1			
								DATE				DRAWING NUMBER				SCALE : 1:250 @ A1			
								APPRD : T.Knapczyk				AMD				A1			
								DATE				A1024100-C-106				0			