


FIGURE 2

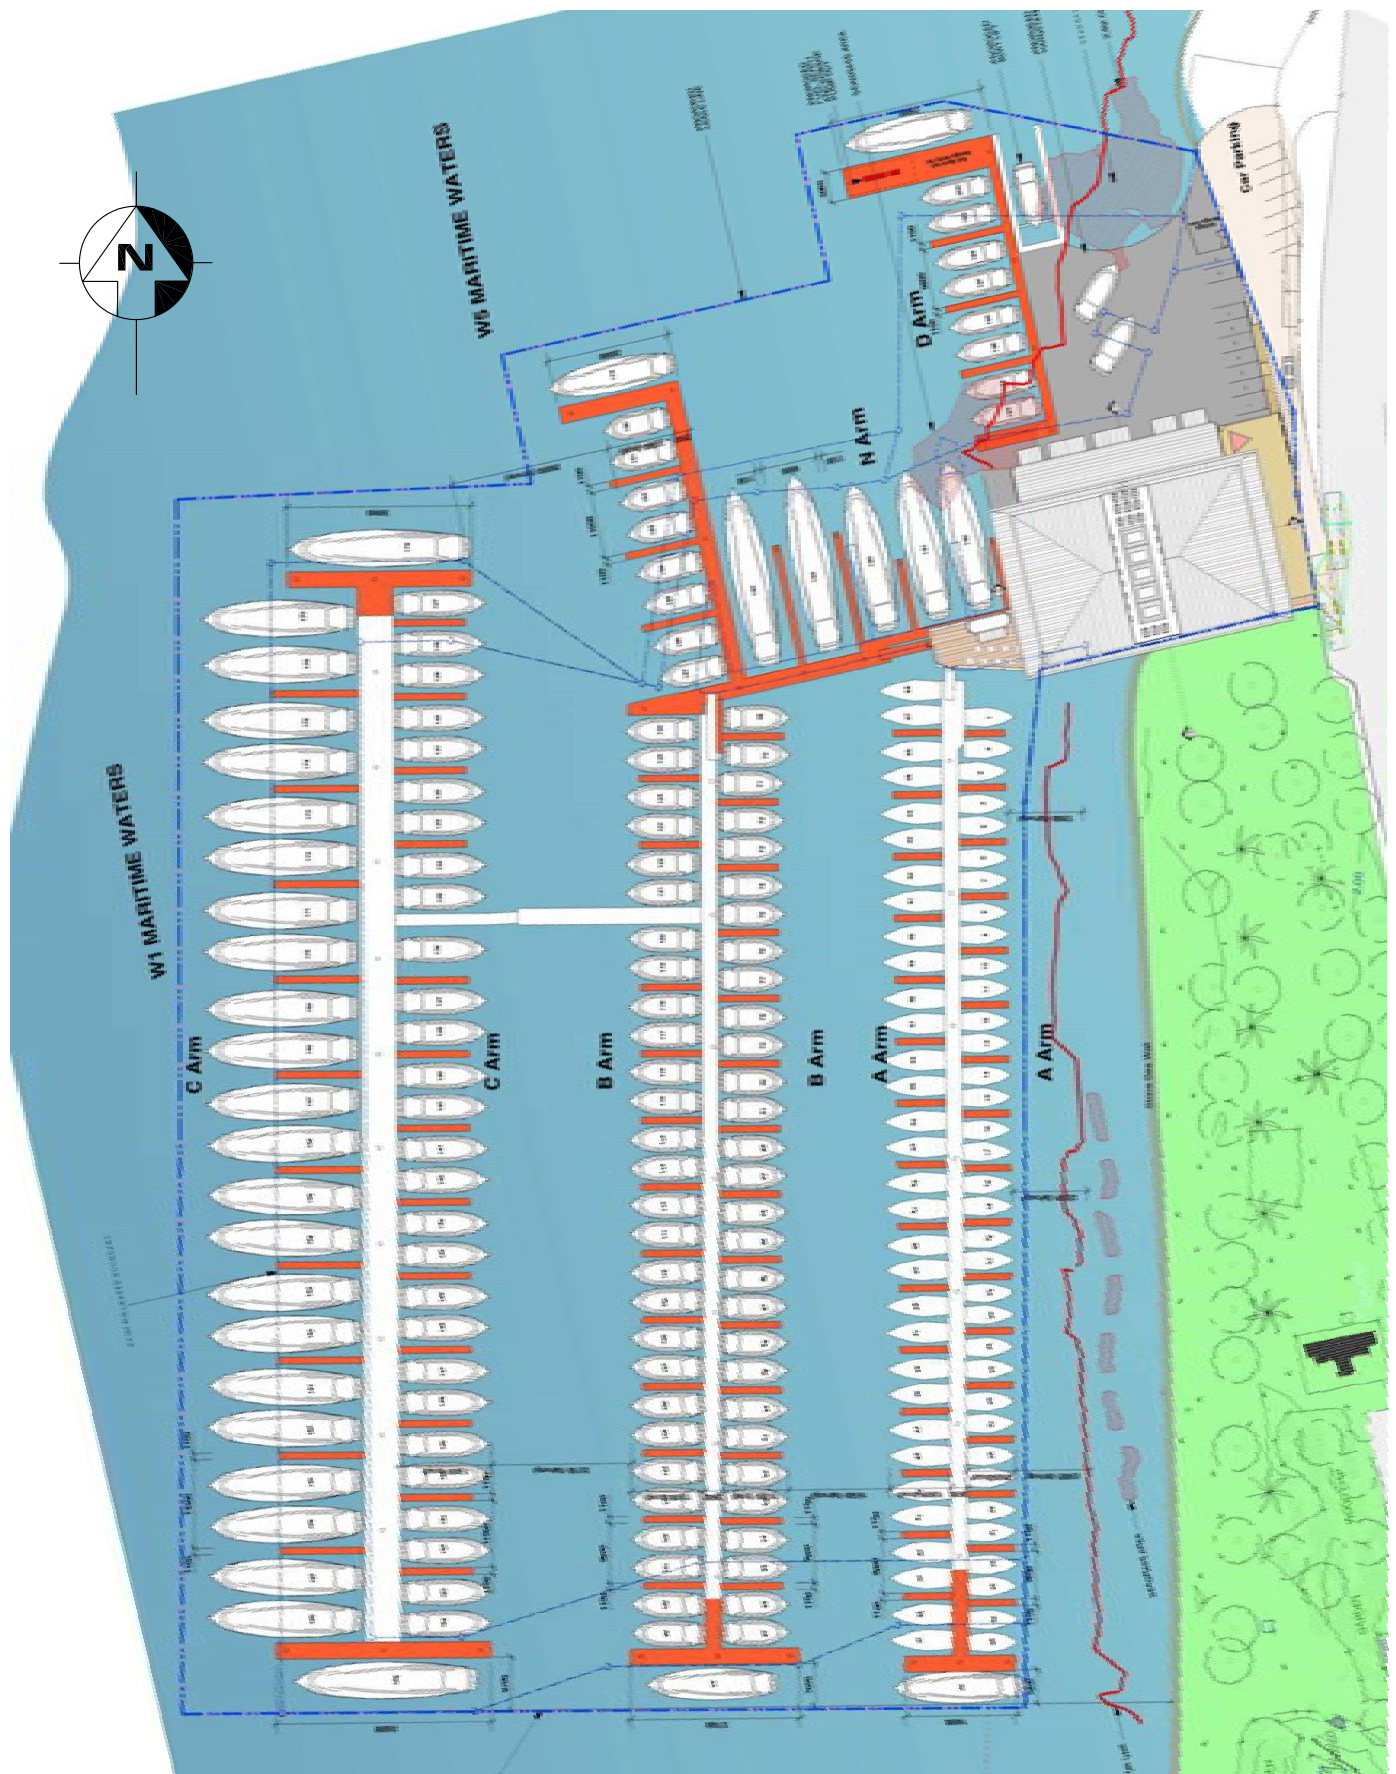

SOURCE: CORBEN ARCHITECTS
DMS-DA027 (ISSUE K)

0 25 50m

Gary Blumberg &
Associates
J07-4/R73
Plot date: 29/1/09

**FINAL CONCEPT FOR PROPOSED ALTERATIONS
AND ADDITIONS, SPIT MARINA**