


FINISHES CODE

CODE	FINISH
AGH	Aluminium Framed Glass Handrail
CCS	Corrugated Colorbond Sheeting
CRP	Cement Render And Paint
DP	Circular Downpipe
FG	Fixed Glass In Aluminium Frame- Powdercoat Finish
FGD	Fold-Up Garage Door- Powdercoat Finish
FP	Fascia panel
GHD	Aluminium Framed Glazed Door- Powdercoat Finish
GLC	Glazed skylight roof
GLW	Aluminium Framed Glass Wall - Powdercoat Finish
ML	Aluminium Louvres - Powdercoat Finish
MCL	Metal Composite Wall Panel System
RV	Proprietary Roof Ventilator
PCS	Polycarbonate Roof Sheeting
PCW	Precast Concrete Wall System

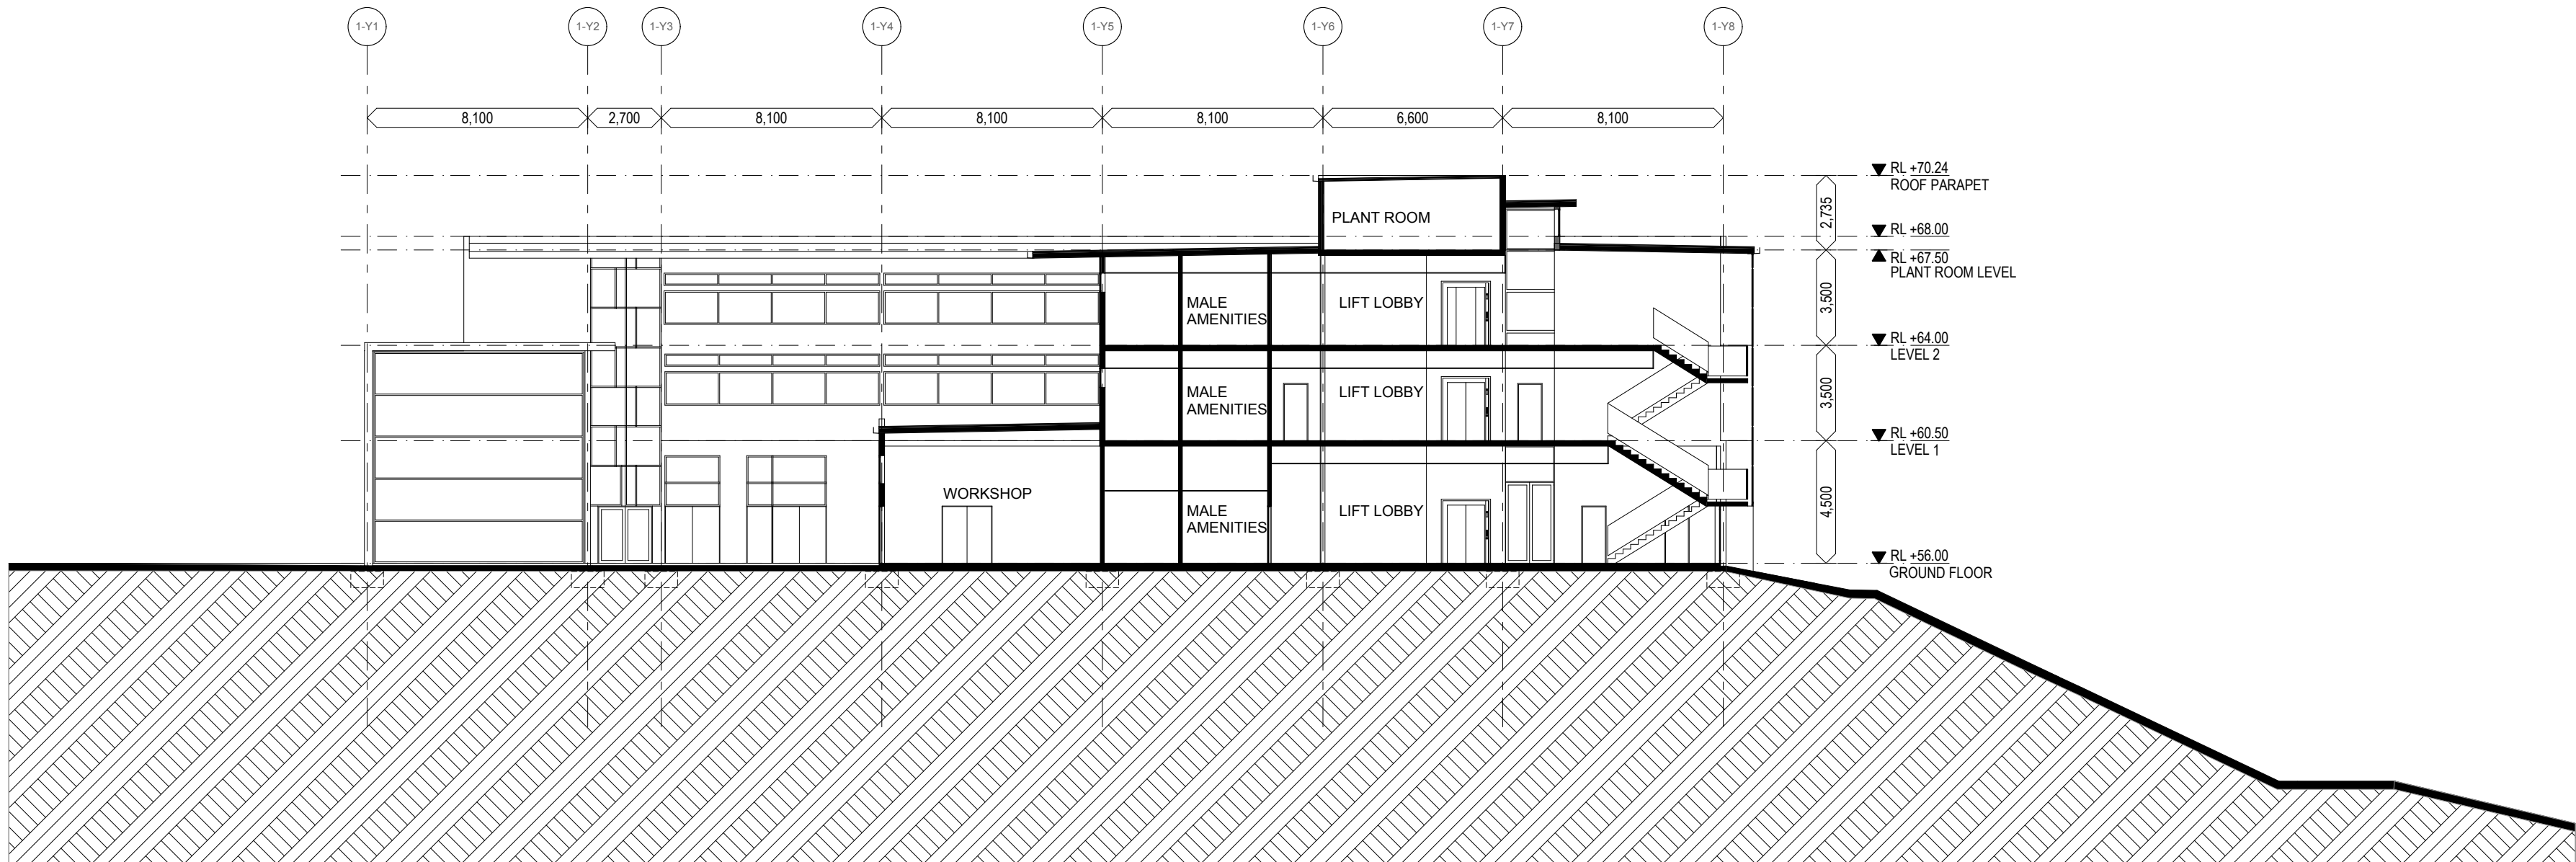


S1/1 BUILDING 1 - SECTION 1 1:200

GENERAL NOTES


- ALL DIMENSIONS AND EXISTING CONDITIONS SHALL BE CHECKED AND VERIFIED BY THE CONTRACTOR BEFORE PROCEEDING WITH THE WORK.
- ALL LEVELS RELATIVE TO 'AUSTRALIAN HEIGHT DATUM'
- DO NOT SCALE DRAWINGS. USE FIGURED DIMENSIONS ONLY

LEGEND

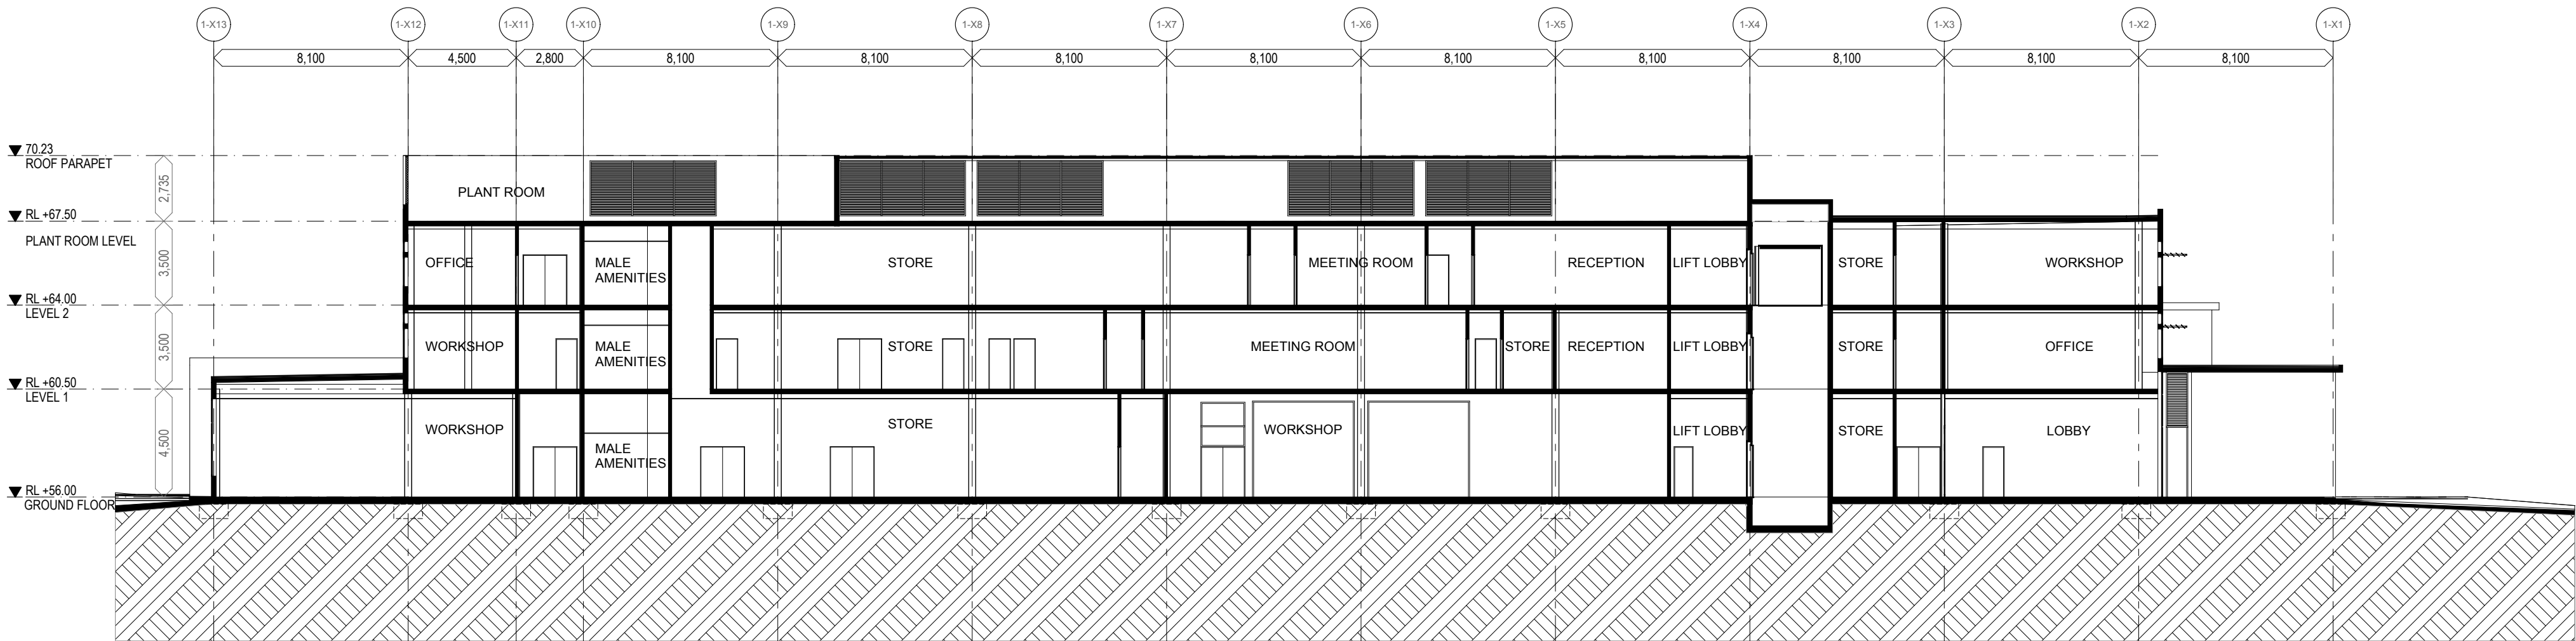

S1/2 BUILDING 1 - SECTION 2 1:200

REV	DATE	DESCRIPTION	BY
-----	------	-------------	----

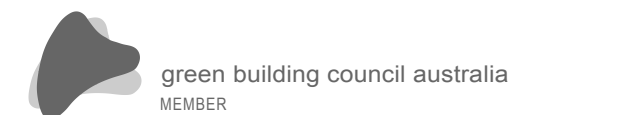

CLIENT



CONSULTANTS

Project Management: Peter Weir & Associates Pty Ltd
Town Planning: SUB Planning
Quantity Surveyors: McCredie Richmond + Partners Pty Ltd
Engineering: Midland Metropolis
Structural: Henry & Hymas
Civil & Hydraulics: Steve Paul & Partners

ARCHITECT

HBO + EMTB

Architecture
Interior Design
Urban Design
Facility Management
Project Coordination

Level 3
75 Elizabeth Street
Sydney NSW 2000
Australia
GPO Box 3848
Sydney NSW 2001
Australia
Tel: (02) 8228 2000
Fax: (02) 8228 2001
mail@hboemt.com

PROJECT

POTTS HILL BUSINESS PARK

TITLE

BUILDING 1 - SECTIONS

SCALE	1:200	DRAWN	-	PROJECT CODE
DATE	27/10/2008	APPROVED	-	SYA000604

SHEET NO.

PA - 007 - A

