





1 LANDSCAPE PLAN
scale 1:500

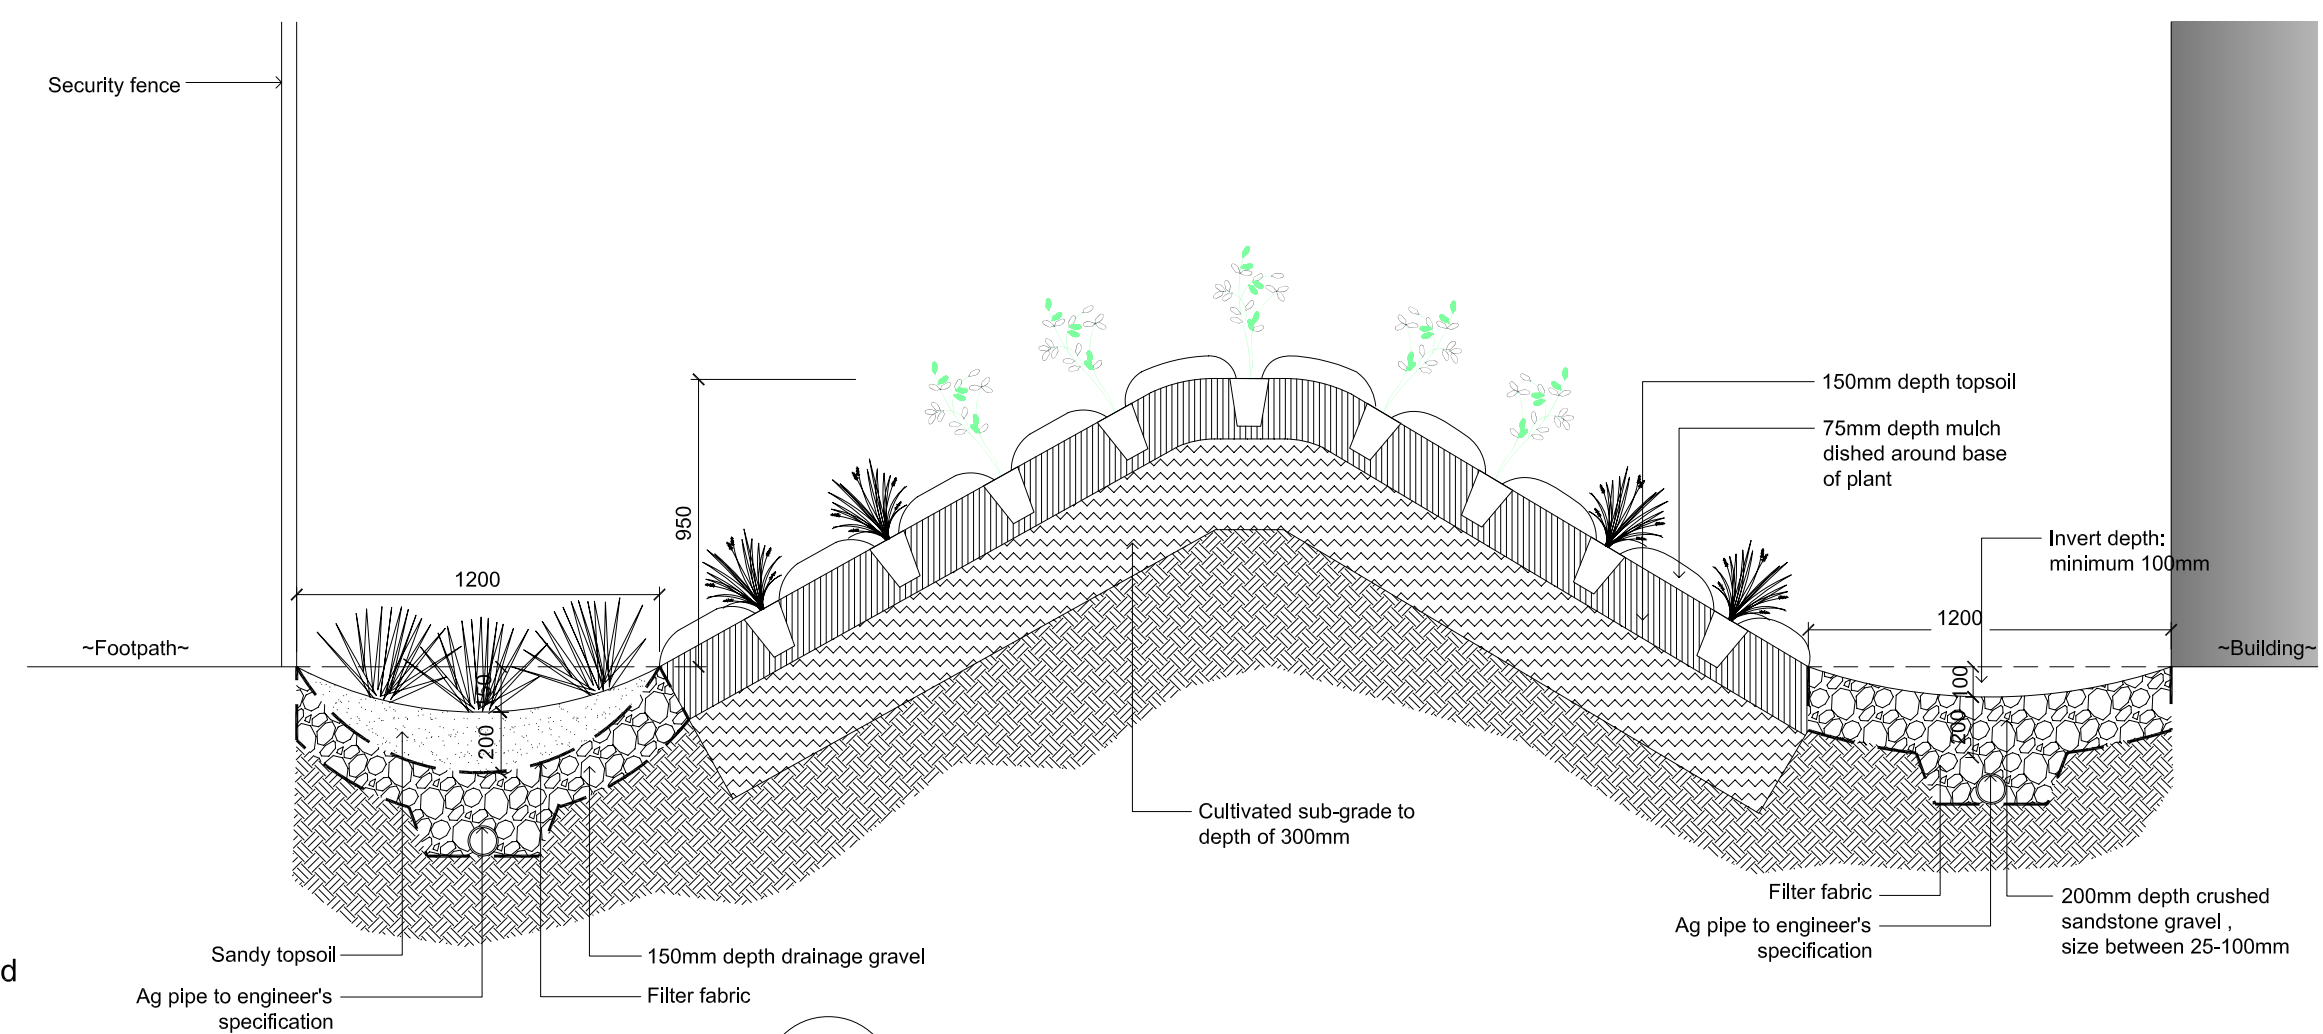

- LEGEND
- Ficus obliqua
 - Lagerstroemia fauriei 'Fantasy'
 - Angophora costata
 - Mixed Tree Planting
 - Accent Planting
 - Mixed Groundcovers
 - Mixed Shrubs/ Groundcovers
 - Turfed Area Zoyzia japonica 'Empire'
 - Vegetated Swale
 - Gravel Swale
 - Planted Earth
 - Stormwater Line & Pits By Others

PLANTING SCHEDULE

SPECIES	COMMON NAME	HEIGHT(M)	SIZE	SPACING
Trees				
Lagerstroemia fauriei 'Fantasy'	Japanese Crepe Myrtle	10M	200L	as per plan
Angophora costata	Sydney Red Gum	25M	200L	as per plan
Eucalyptus sideroxylon	Mugga Ironbark	15M	200L	as per plan
Eucalyptus tereticornis	Forest Red Gum	25M	200L	as per plan
Shrubs				
Acacia falcata	Hickory Wattle	4M	200mm	1M ²
Acacia pubescens	Downy Wattle	2.5M	200mm	1M ²
Banksia 'Giant Candles'		4M	200mm	1M ²
Banksia robusta	Swamp Banksia	2M	200mm	1M ²
Doryanthes excelsa	Gymea Lily	1.5M	200mm	1M ²
Hakea sericea	Needlebrush	1M	200mm	1M ²
Malaleuca nodosa	Prickly Paperbark	2M	200mm	1M ²
Pultenaea villosa	Eggs & Bacon	2M	200mm	1M ²
Westringia fruticosa	Coastal Rosemary	1M	200mm	1M ²
Groundcovers				
Brachyscome 'Break O Day'		200mm	Tubestock	6M ²
Calotis canaliculata	Burn Daisy	200mm	Tubestock	6M ²
Correa reflexa	Blunive Fuchsia	200mm	Tubestock	6M ²
Dianella 'Breeze'	Blue Flax Lily	600mm	Tubestock	6M ²
Dianella caerulea	Wandering Flax Lily	800mm	Tubestock	6M ²
Grevillea spp.			Tubestock	6M ²
Helichrysum 'Helping Hand'		500mm	Tubestock	6M ²
Helichrysum scopioides	Curling Everlasting	500mm	Tubestock	6M ²
Lomandra longifolia	Spiry-headed Mat-rush	1M	Tubestock	6M ²
Lomandra 'Fanka'	Fine Leaf Mat-rush	600mm	Tubestock	6M ²
Myoporum parvifolium	Creeping B-robilla	200mm	Tubestock	6M ²
Accent Planting				
Atriplex confertifolia	Renga Lily	1M	200mm	6M ²
Brachyscome 'Break O Day'		200mm	200mm	6M ²
Callistemon 'Harkness'	Bottlebrushes	3M	200mm	6M ²
Cinn. pedunculatum	Swamp Lily	1.5M	200mm	6M ²
Dianella 'Breeze'	Blue Flax Lily	600mm	Tubestock	6M ²
Doryanthes excelsa	Gymea Lily	1.5M	200mm	6M ²
Helichrysum 'Helping hand'		500mm	200mm	6M ²
Helichrysum scopioides	Curling Everlasting	500mm	200mm	6M ²
Syzygium 'Cascade'	Weeping Lily Pilly	4M	25L	1M ²
Grasses & Sedges				
Echinopogon caespitosus	Bushy Hedgehog Grass	300mm	Tubestock	6M ²
Festuca nodosa	Kindzy Club Rush	300mm	Tubestock	6M ²
Gahnia aspera	Saw Edge	600mm	Tubestock	6M ²
Juncus ustulatus	Juncus	500mm	Tubestock	6M ²
Microstena stipoides	Weeping Grass	500mm	Tubestock	6M ²
Poa labillardieri	Tussock Grass	400mm	Tubestock	6M ²
Themeda australis	Kangaroo Grass	400mm	Tubestock	6M ²

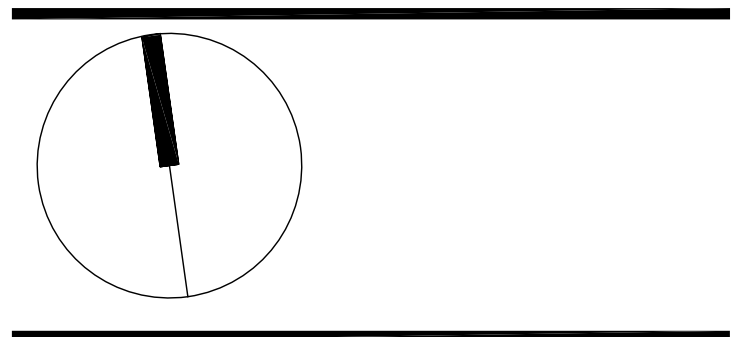

Rev.	Date	Description	Dr.	Chk.	Dir.
A	23.10.08	Issue for DA	LW	DM	DM

green building council australia MEMBER

HBO + EMTB

HBO EMTB Urban & Landscape Design Pty Ltd.
Level 3
75 Elizabeth Street
Sydney NSW 2000 Australia
GPO Box 3948
Sydney NSW 2001 Australia
Tel: (02) 8226 2000
Fax: (02) 8226 2001
mail@hboemt.com

Architecture
Interior Design
Urban Design
Facility Management
Project Coordination

LANDCOM

Project Management: Peter Weir & Associates Pty Ltd
Architecture & Landscape Design: HBO+EMTB
Town Planning: SJB Planning
Quantity Surveyors: McCredie Richmond + Partners Pty Ltd
Engineering: Medland Metropolis
Structural: Henry & Hyman
Civil & Hydraulics: Steve Paul & Partners

POTTS HILL BUSINESS PARK

Landscape Plan

File Ref: P:\Projects\SYU-000604-000 Potts Hill Police Station
Landscape DA\9. Documentation\9.3. Plottfiles

Scale: As shown @ A1

Job No: SYU-000604-000 Drawing No: L003 Rev: A

All dimensions subject to on site verification prior to execution of work. Figured dimensions shall be taken in preference to scaling. All rights reserved. © COPYRIGHT of Hoadley Budge Olphert & Edwards Modigan Torzillo Briggs and associated companies 2007