


1 SITE ELEVATION - EAST
AR-PA-2-02 1:1,500

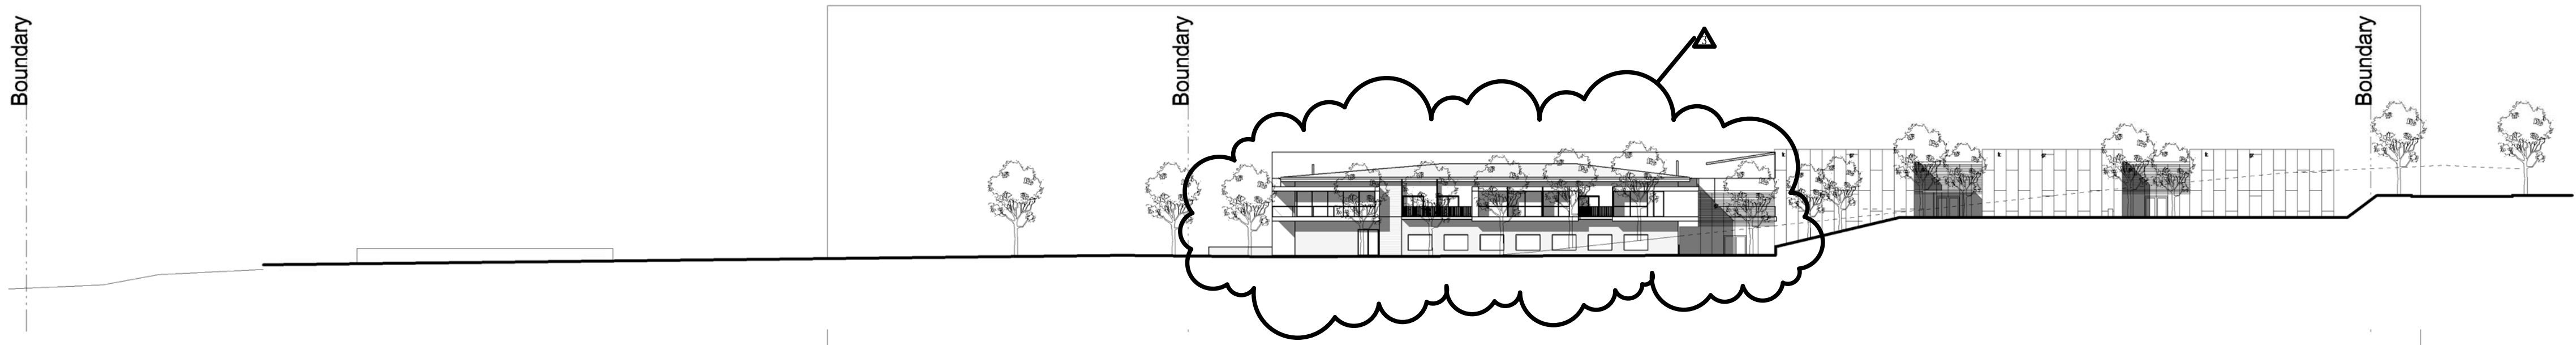

2 500_SITE ELEVATION - WEST
AR-PA-2-02 1:1,500