


1 SITE ELEVATION - EAST 1:500

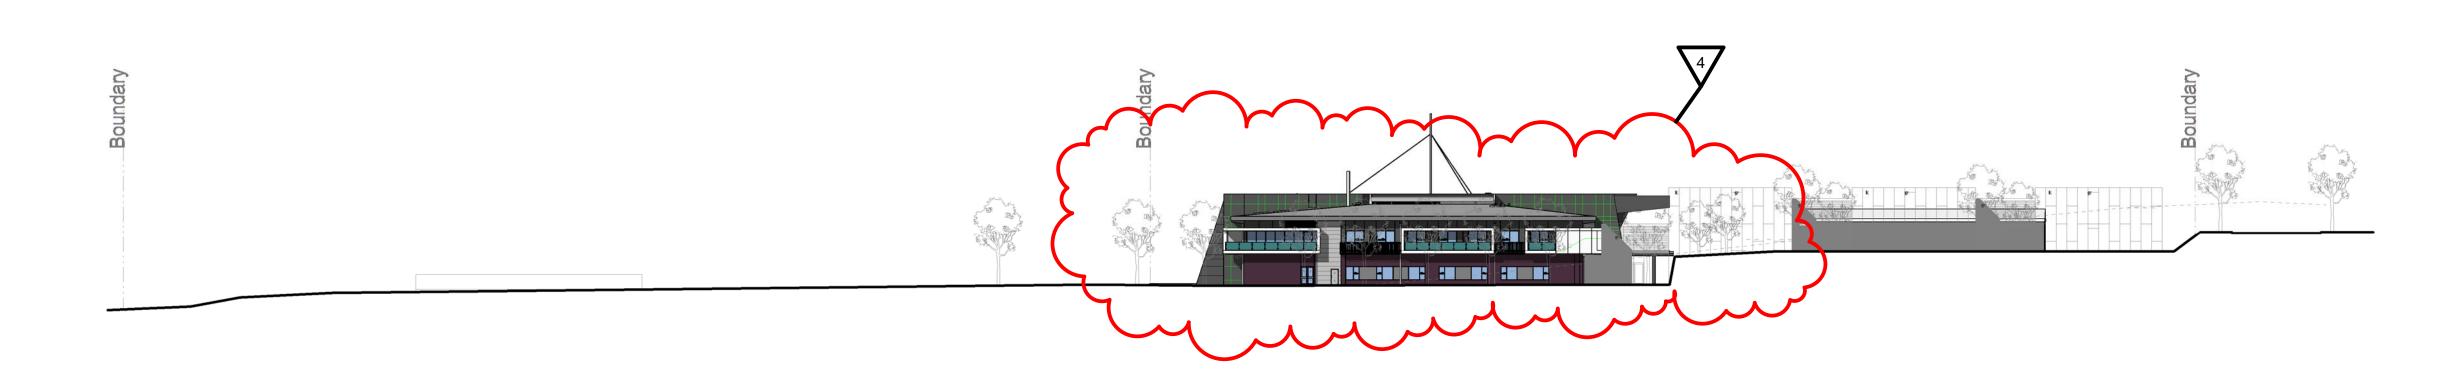

2 SITE ELEVATION - WEST 1:500

© SUTERS ARCHITECTS PTY LTD ABN 83 129 614 713 www.sutersarchitects.com.au		PROJECT NORTH	LEGEND	ARCHITECT	PROJECT Dougl Dehabilitation Contro Sudnov			
Notes The information contained in the document is copyright and may not be used or reproduced for any other project or purpose. Verify all dimensions and levels on site and report any discrepancies prior to the commencement of work. Drawings are to be read in conjunction with all contract documents. Use figured dimensions only. Do not scale from drawings. Suters Architects cannot guarantee the accuracy of content and format for copies of drawings issued electronically. The completion of the issue details checked and authorised section below is confirmation of the status of the drawing. The drawing shall not be used for construction unless endorsed "For Construction" and authorised for issue.			al1 anodised aluminium louvre screen - vertical al2 anodised aluminium louvre screen - horizontal crs colorbond metal roof sheeting fb face brickwork 'Boral Blue' or similar gb glazed balustrade gz glazing hsp horizontal sunshade projections ob open balustrade (vertical balusters)	SUTERS ARCHITECTS PTY LTD Suite 118, Lower Deck Jones Bay Wharf	Royal Rehabilitation Centre Sydney 59 Charles Street, Ryde			
						Scale As indicated @ B1	Date Printed 9/05/2012 3:55:09 PM	Drawn AB
	4 Project Application Re-Issue - Road Widths/Elev	evations 03.05.12 KD MK				File Name C:\revit\300029_CENTRAL_DA_ROAD WIDTHS_doug.rvt		
	3 Project Application Re-Issue2 Project Application	18.03.11 KD MK 14.04.08	ppmc prefinished wall cladding process and	26 - 32 Pirrama Road PYRMONT, NSW 2009 TEL:(02) 9660 7100 FAX: (02) 9660 7199	DRAWING SITE ELEVATIONS	Project Number	Drawing Number	Issue
	1 Consultant Issue	31.03.08	pws1 prefinished wall cladding system - finish 1 pws2 prefinished wall cladding system - finish 2 pws3 prefinished wall cladding system - finish 3 pws4 prefinished wall cladding system - finish 4	ABN 83 129 614 713 EMAIL: sydney@sutersarchitects.com.au www.sutersarchitects.com.au		300029	AR-PA-5-05	5 4
	Issue Description	Date Chk Auth				000027	711(17(000	,