


Refer to CC-10 for continuation

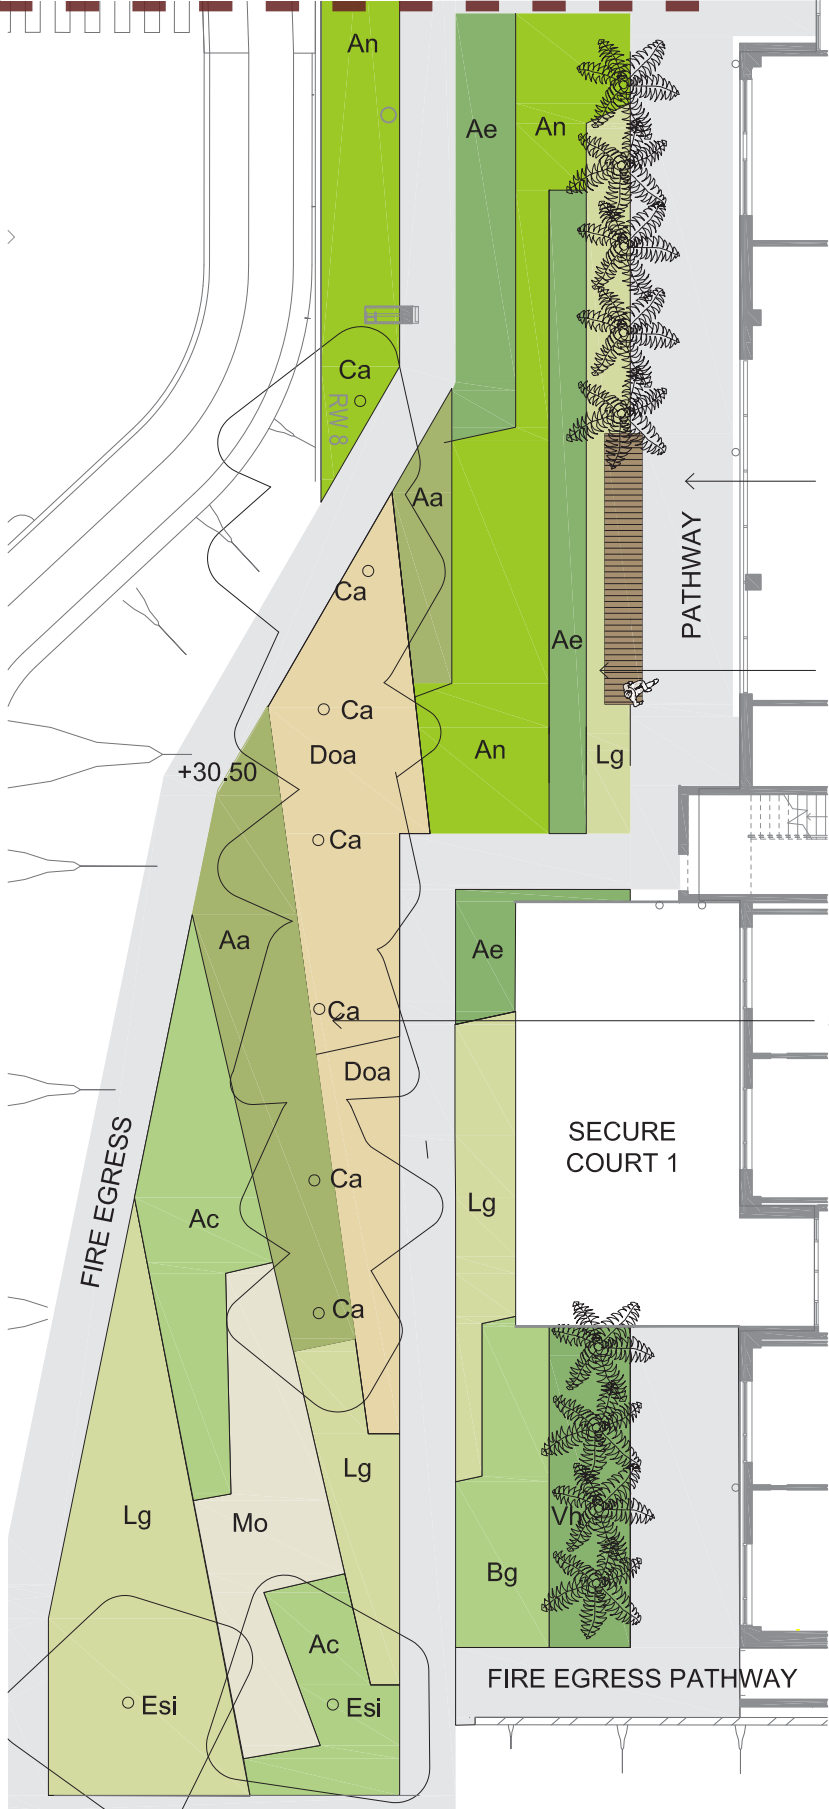

COURTYARD ONE SOUTH
LEGEND AND PLANTING SCHEDULE


LEGEND	
	Gravel
	Timber Deck
	Timber Bench Seating

GRASSES & GROUND COVER PLANTINGS		
Sym.	Botanical Name	Common Name
	Asplenium australasicum	Birds-nest-fern
	Alpinia caerulea	Native Ginger
	Aspidistra elatior	Cast Iron Plant
	Alpinia nutans	Native Cardamon
	Blechnum gibbosum	Silver Lady Fern
	Doodia aspera	Rasp Fern
	Liriope giganteum	Turf Lily
	Melissa officinalis	Lemon Balm
	Viola hederacea	Native Violet

NEW TREE PLANTINGS			
Sym.	Botanical Name	Common Name	Qty.
	Cyathea cooperi	Scaley Tree Fern	13
	Ceratopetalum apetalum	Coachwood	8

CLIMBER			
Fp	Ficus pumila	Creeping Fig	8

LOCATION KEY

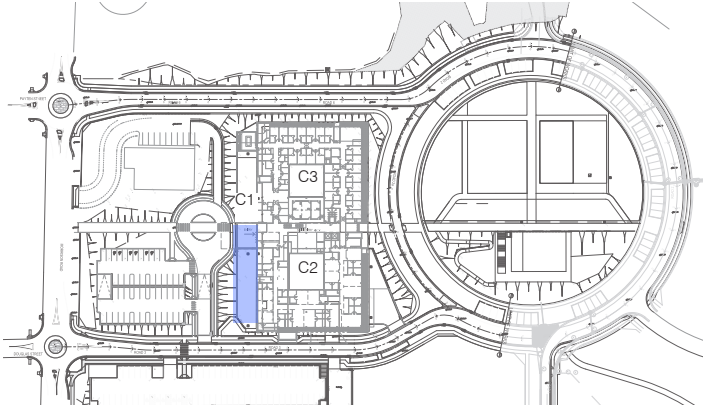

Planting



Civil Mechanical Electrical Hydraulic
Meinhardt Group

Structural
VDM Consulting Group

Architect
Suters

Client
ADCO


Landscape Architect

PO Box 419 Cronulla NSW 2230
95 Kingsway, Cronulla 2230
Phone: (+61 2) 9527 3380
Fax: (+61 2) 9527 2307
Email: sydney@turfdesign.com
ABN: 77 097 739 663


Project
Royal Rehabilitation Centre Sydney
59 Charles Street, Ryde

Document Title
Courtyard 1 South



Project No. 0722	Revision no. D	Page No. CC - 11
Scale 1:200 @ A3	Date 09-Aug-2012	
Dwg Status For Information		

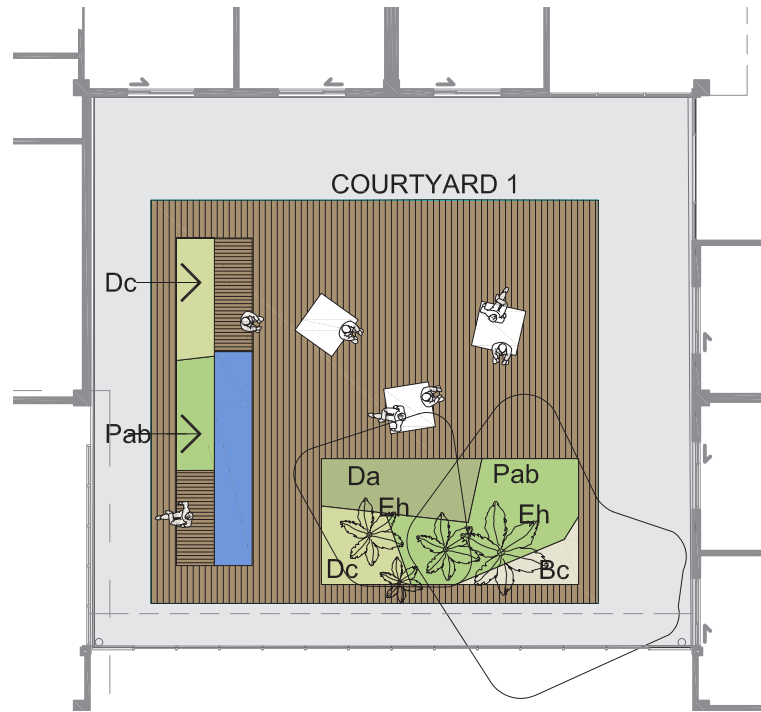

Courtyard 3 landscape plan

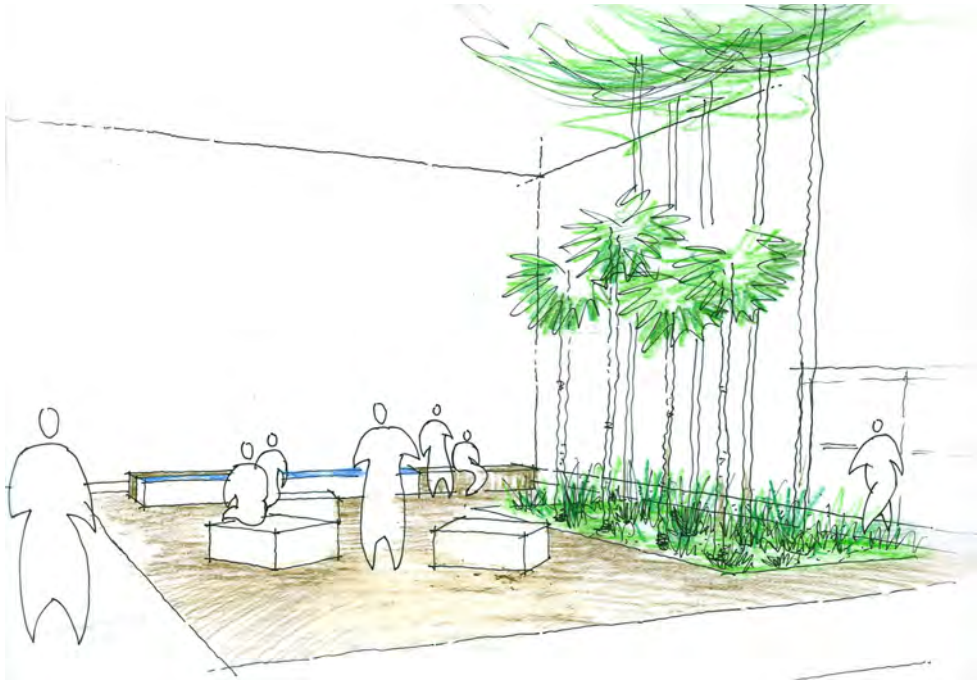

Sketch

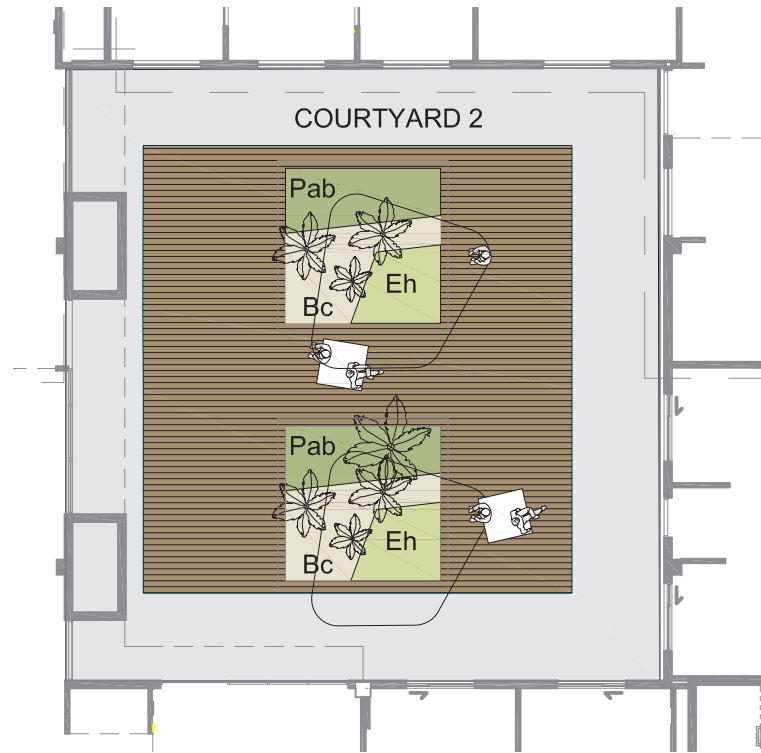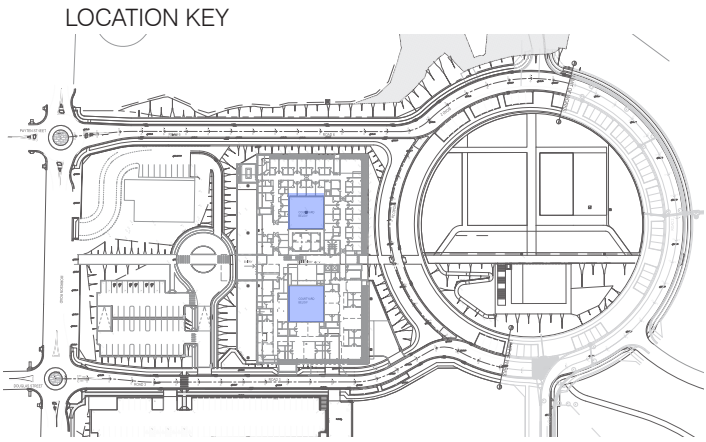

Courtyard 2 landscape plan

COURTYARD TWO & THREE LEGEND AND PLANTING SCHEDULE

LEGEND	
	Paving
	Timber Deck
	Timber Bench Seating
	Steel Water Trough

GRASSES & GROUND COVER PLANTINGS		
Sym.	Botanical Name	Common Name
	Blechnum cartilagineum	Gristle Fern
	Doodia aspera	Rasp Fern
	Dianella caerulea	Paroo Lily
	Pennisetum alopecuroides 'black lea'	Swamp Foxtail

NEW TREE PLANTINGS			
Sym.	Botanical Name	Common Name	Qty.
	Cyathea Australis	Rough Tree Fern	8
	Eucalyptus haemastoma	Scribbly Gum	4



Planting and precedents



Civil Mechanical Electrical Hydraulic
Meinhardt Group

Structural
VDM Consulting Group

Architect
Suters



Client
ADCO

Landscape Architect
turf
PO Box 419 Cronulla NSW 2230
95 Kingsway, Cronulla 2230
Phone: (+61 2) 9527 3380
Fax: (+61 2) 9527 2307
Email: sydney@turfdesign.com
ASN: 77 097 739 663

Project
Royal Rehabilitation Centre Sydney
59 Charles Street, Ryde

Document Title
Courtyard 2 & 3

Project No. 0722	Revision no. D	Page No. CC - 12
Scale 1:200 @ A3	Date 09-Aug-2012	
Dwg Status For Information		

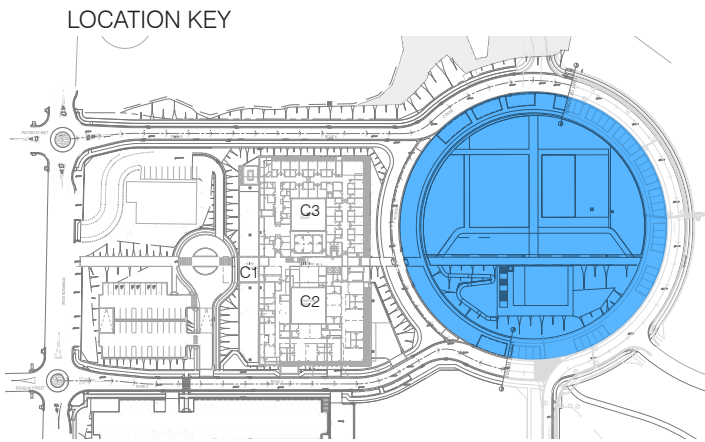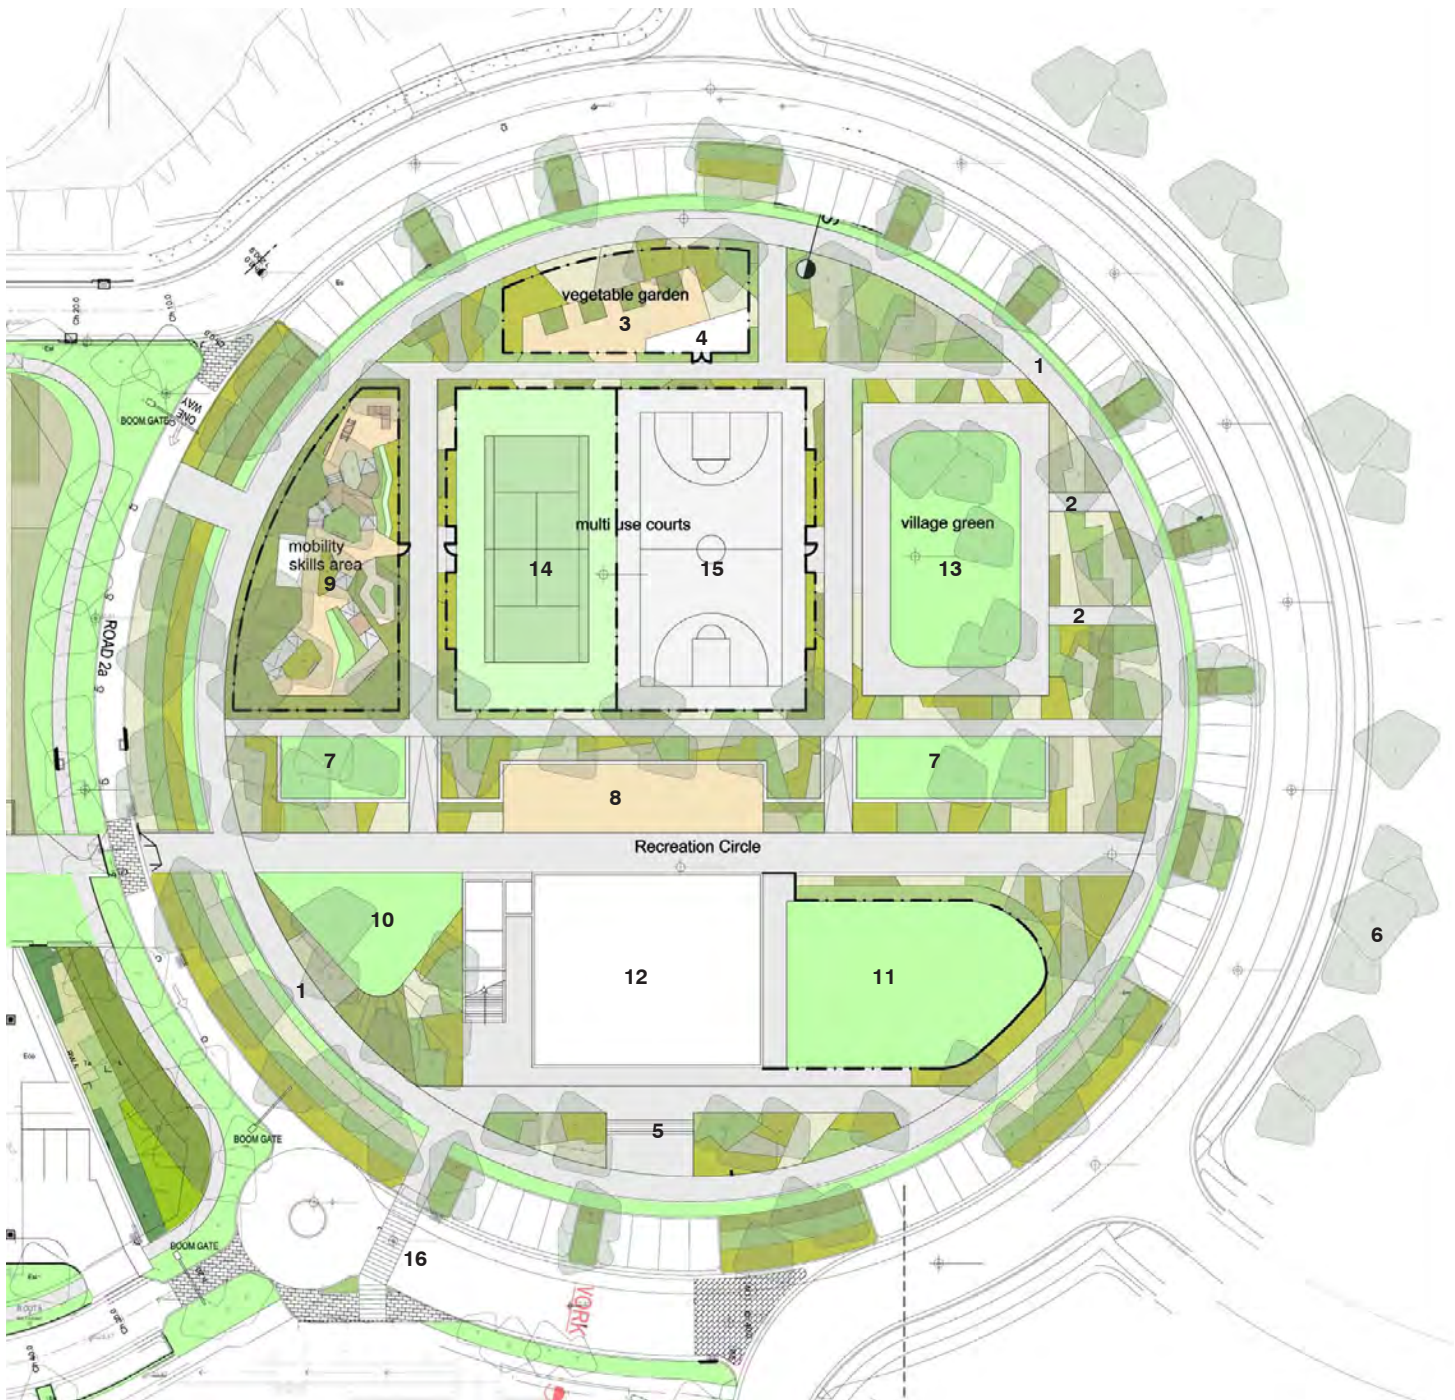


RECREATION CIRCLE LEGEND

1. 2m wide perimeter path (concrete)
2. New access paths to central lawn
3. Vegetable Garden: accessible planter boxes for vegetable and herb growing.
4. Storage shed integrated with vegetable garden pergola.
5. Main stairs / entryway to community centre
6. Proposed buffer planting to screen views from adjacent public wetland - combination of trees and screening shrubs.
7. Proposed lawn terraces with picnic table and benches & BBQ
8. Paved plaza / break out space for the community centre with flanking ramps on cross path axis. combination of flush and raised garden beds to screen and soften landscape walls.
9. Mobility Skills Area: Refer drawing CC13
10. Mid-level lawn with planted embankment down to lower level.
11. Child care breakout / play space.
12. Community and Child care centre.
13. Community green
14. Tennis Court
15. Multi-purpose / Basketball Court
16. Pedestrian crossing

Notes:

- Bench seats proposed at intervals along pathway for incidental seating / rest points
- All ramps and stairs to have handrails in accordance with AS 1428.
- Typical path widths are 1800mm to provide two wheelchair access.

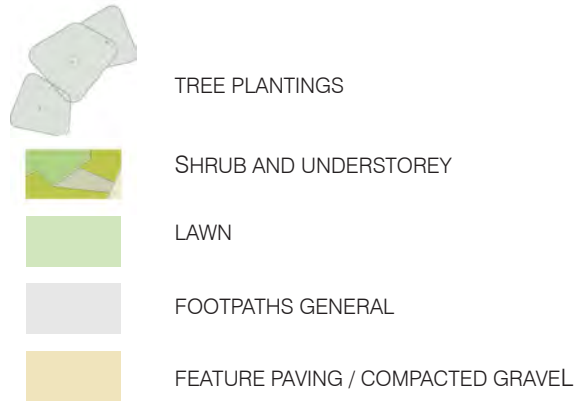

Civil Mechanical Electrical Hydraulic
Meinhardt Group

Structural
VDM Consulting Group

Architect
Suters


Client
ADCO

Landscape Architect
turf
PO Box 419 Cronulla NSW 2230
95 Kingsway, Cronulla 2230
Phone: (+61 2) 9527 3380
Fax: (+61 2) 9527 2307
Email: sydney@turfdesign.com
ABN: 77 097 739 663

Project
Royal Rehabilitation Centre Sydney
59 Charles Street, Ryde

Document Title
Recreation Circle Landscape Plan

Project No. 0722	Revision no. B	Page No. CC - 13
Scale 1:800 @ A3	Date 09-Aug-2012	
Dwg Status For Information		

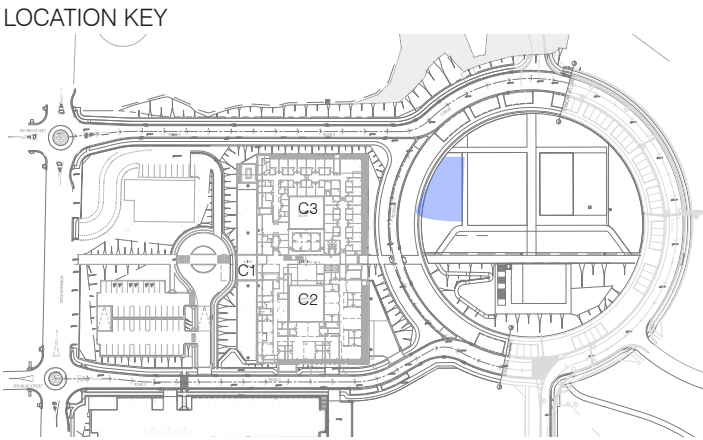

SCREENING PLANTS TO PERIMETER OF MOBILITY SKILLS AREA

TENNIS COURT

MOBILITY SKILLS AREA ENTRY GATE


MID-LEVEL PATH




TREE PLANTINGS



SHRUB AND UNDERSTOREY

 

LAWN

 

FOOTPATHS GENERAL



FLAT SURFACE PAVEMENT



EXPOSED AGGREGATE PAVEMENT



RUMBLED PAVERS WITH DEEP JOINTS OR EQUAL UNEVEN SURFACE



UNEVEN SURFACE PAVEMENT

MOBILITY SKILLS AREA KEY

- 1:4 Ramp.
- 1:8 Ramp.
- AS 1428 compliant steps. 150x300mm with handrails.
- Uneven surfaced circuit path incorporating; lipped pavers, cracked concrete, undulating asphalt, sand, gravel and corrugated iron. Single wheelchair access only at 1m wide.
- Simulated training equipment including; Step up through door frame and ramp up to open a screen door.
- Boardwalk decking with varying timber widths and joint spacing.
- Undulating lawn surface.
- Variable Stepped pathway. Combination: 30mm, 50mm and 120 to 150mm step height with handrails.
- 1:15 Ramp with 20mm hob edge.
- 1:20 Ramp with 30mm hob edge.
- Road crossing simulation / kerb ramps down to asphalt with 30mm lip at base of ramps. Grade down 150mm to simulate a kerb height. Kerb to be provided to edges of path.
- 1:12 Ramp.
- Exposed aggregate concrete (small pebble textured path).
- Rumbled pavers with deep joints i.e. cobblestones.
- Grass track.
- Shade structure with picnic settings and water bubbler.
- General garden beds.
- Bench seats

NOTE:

- All ramps and stairs to have handrails in accordance with AS 1428.
- Typical path widths are 1800mm to provide two wheelchair access.

Civil Mechanical Electrical Hydraulic
Meinhardt Group

Structural
VDM Consulting Group

Architect
Suters

Client
ADCO

Landscape Architect
turf
PO Box 419 Cronulla NSW 2230
95 Kingsway, Cronulla 2230
Phone: (+61 2) 9527 3380
Fax: (+61 2) 9527 2307
Email: sydney@turfdesign.com
ABN: 77 097 738 663

Project
Royal Rehabilitation Centre Sydney
59 Charles Street, Ryde

Document Title
Mobility Skills Area
Detail Plan

Project No. 0722	Revision no. A	Page No. CC - 14
Scale 1:400 @ A3	Date 09-Aug-2012	
Dwg Status For Information		



1. *Liriodendron tulipifera*



2. *Jacaranda mimosifolia*



3. *Calodendron capense*




4. *Ulmus parvifolia*



5. *Albizia julibrissin* 'Rosea'



6. *Albizia procera*

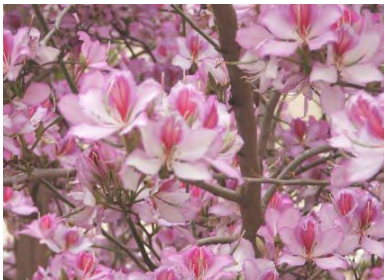


7. *Bauhinia x blakeana*



8. *Fraxinus oxycarpa* 'Raywoodii'



9. *Prunus cerasifera* 'Nigra'

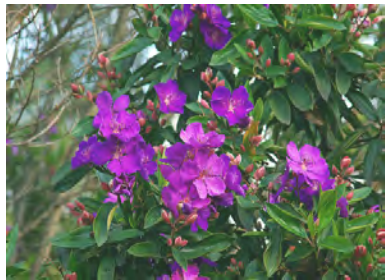

10. *Tibouchina alsterville*



11. *Brachychiton discolour*



12. *Elaeocarpus reticulatus*



13. *Eucalyptus grandis*



14. *Eucalyptus microcorys*



15. *Ficus rubiginosa*



16. *Flindersia bennettiana*



17. *Harpulia pendula*



18. *Syncarpia glommulifera*



19. *Syzygium jambos*



20. *Syzygium leuhmannii*

TREE SPECIES KEY

1. *Liriodendron tulipifera*
2. *Jacaranda mimosifolia*
3. *Calodendron capense*
4. *Ulmus parvifolia*
5. *Albizia julibrissin* 'Rosea'
6. *Albizia procera*
7. *Bauhinia x blakeana*
8. *Fraxinus oxycarpa* 'Raywoodii'
9. *Prunus cerasifera* 'Nigra'
10. *Tibouchina alsterville*
11. *Brachychiton discolour*
12. *Elaeocarpus reticulatus*
13. *Eucalyptus grandis*
14. *Eucalyptus microcorys*
15. *Ficus rubiginosa*
16. *Flindersia benettiana*
17. *Harpulia pendula*
18. *Syncarpia glommulifera*
19. *Syzygium jambos*
20. *Syzygium leuhmannii*



Rapholepis indica 'Snow White' Rapholepis x delacourii



Rapholepis indica 'Spring Time' Rapholepis indica 'Apple Blossom' Justicia carnea



Baeckea virgata 'Nana' Pittosporum tobira 'Variegata' Pittosporum tobira 'Miss Muffet'



Rapholepis indica 'Snow White' Baeckea virgata 'Nana' Pittosporum tobira 'Miss Muffet' Rapholepis x delacourii



Rapholepis indica 'Spring Time' Pittosporum tobira 'Variegata' Justicia carnea Baeckea virgata 'Nana'



Rapholepis indica 'Snow White' Baeckea virgata 'Nana' Justicia carnea Pittosporum tobira 'Miss Muffet' Rapholepis x delacourii



Cordyline 'Glaucia' Variegated Weigela Weigela florida



Philadelphus 'Lemoinei' Buddleia davidii



Weigela florida Cordyline 'Glaucia' Buddleia davidii Philadelphus 'Lemoinei'



Loropetalum chinense Coprosma x kirkii



Rapholepis indica 'Snow Maiden' Serissa foetida 'Variegata' Coprosma x kirkii 'Variegata'



Loropetalum chinense Serissa foetida 'Variegata' Coprosma x kirkii 'Variegata' Rapholepis indica 'Snow Maiden'

PLANTING DESIGN INTENT

Understorey planting (shrubs and groundcovers) will seek to enliven spaces with seasonal interest, rich and exuberant flower colours and foliage textures. The themes presented are based on species hardy to the local environment, with complimentary white, mauve, and pink flower range.

Arrangements and locations are to be developed.

This theme evolves the previous proposed, predominantly 'native' character, in order to provide a richer visual experience.