


Royal Rehabilitation Centre Sydney

Landscape Report

Section 75W

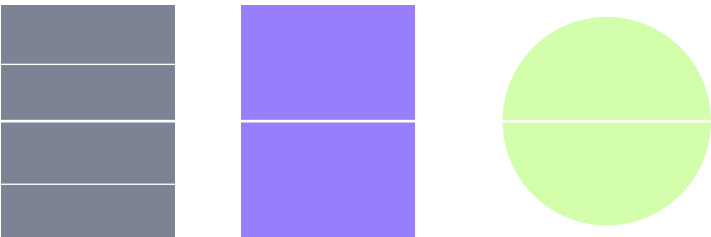

PO Box 419 Cronulla NSW 2230
95 Kingsway, Cronulla 2230

Phone: (+61 2) 9527 3380
Fax: (+61 2) 9527 2307
Email: sydney@turfdesign.com
ABN: 77 097 739 663

Civil Mechanical Electrical Hydraulic

Meinhardt Group

Structural

VDM Consulting Group

Architect

Suters

Client


ADCO

Project


Royal Rehabilitation Centre Sydney
59 Charles Street, Ryde

DATE: 09-Aug-2012

ISSUE: D

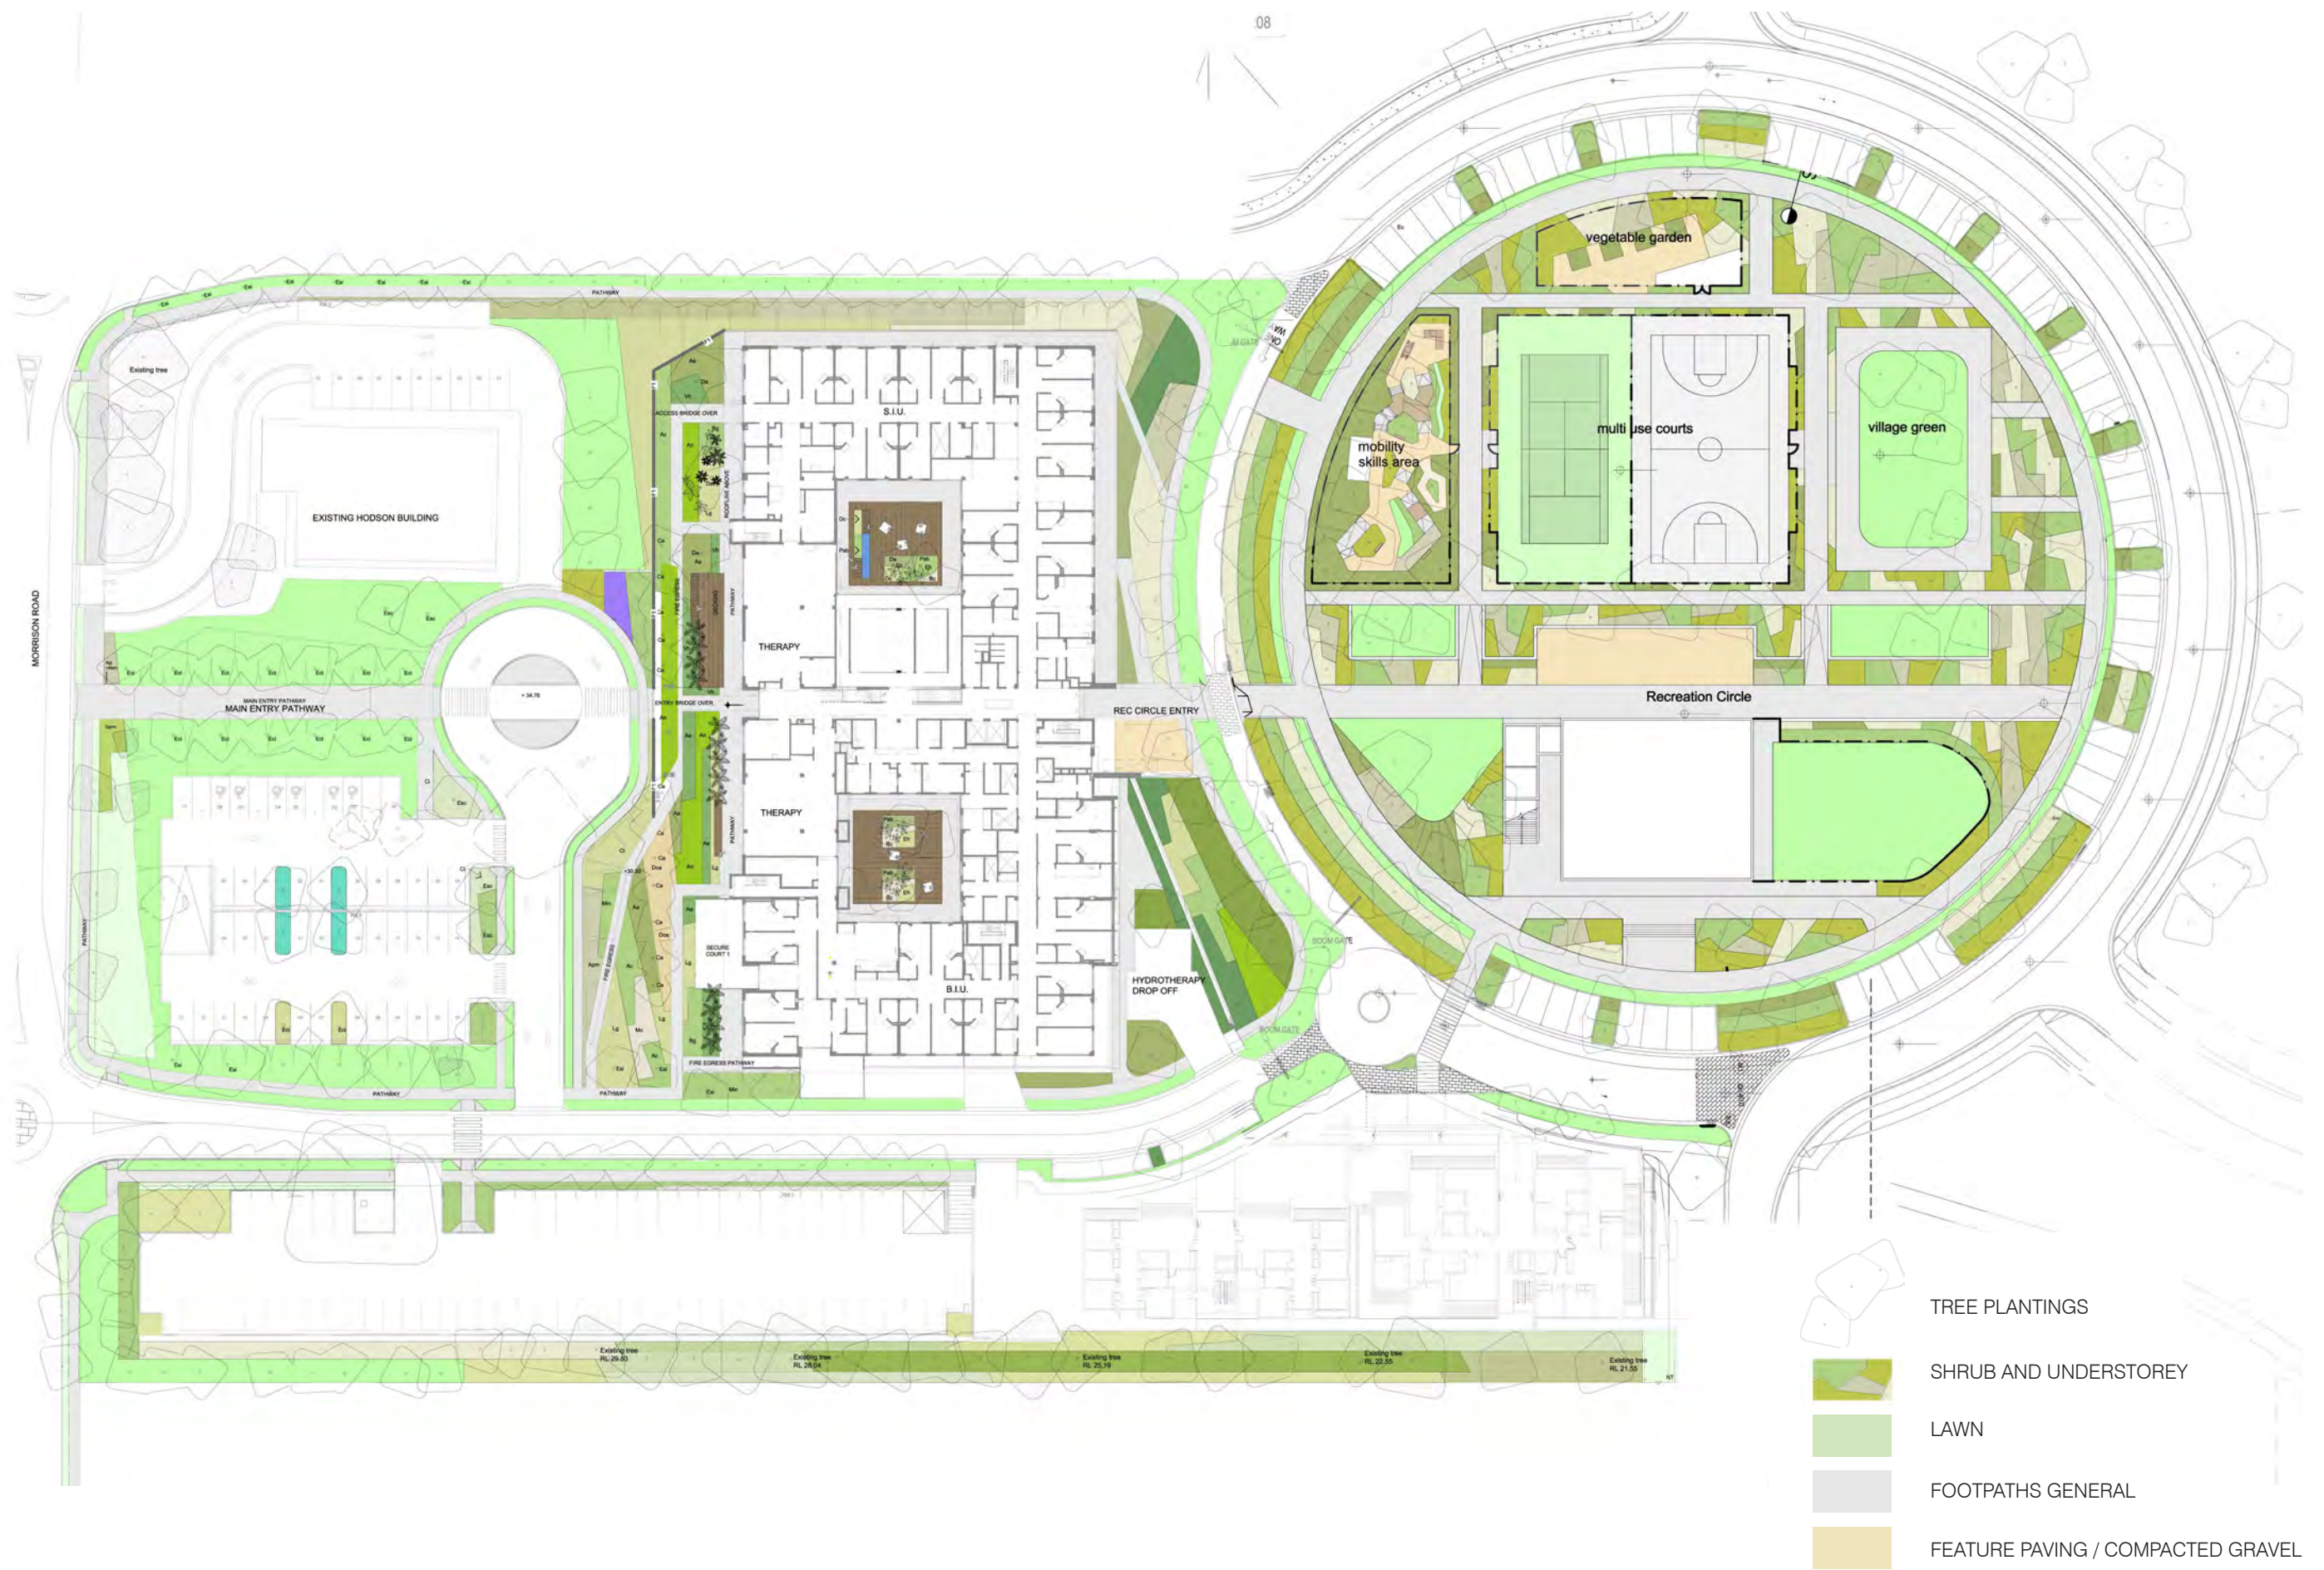

Civil Mechanical Electrical Hydraulic Meinhardt Group	Structural VDM Consulting Group	Architect Suturs	Client ADCO	Landscape Architect turf PO Box 419 Cronulla NSW 2230 95 Kingsway, Cronulla 2230 Phone: (+61 2) 9527 3380 Fax: (+61 2) 9527 2307 Email: sydney@turfdesign.com AS/NZS 17037 739 663	Project Royal Rehabilitation Centre Sydney 59 Charles Street, Ryde	Document Title Ground Floor Landscape Plan	Project No. 0722	Revision no. D	Page No. CC - 2
							Scale 1:800 @ A3	Date 09-Aug-2012	
							Dwg Status For Information		

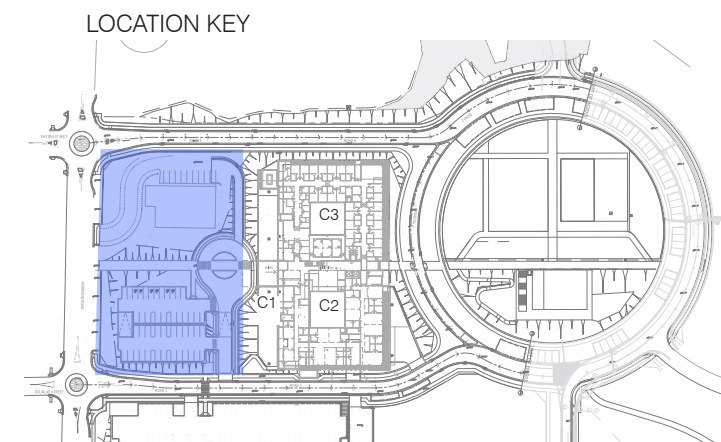

ROAD 3 NORTH CARPARK LEGEND AND PLANTING SCHEDULE

LEGEND		GRASSES & GROUNDCOVER & SHRUBS		NEW TREE PLANTINGS			
	Granite Paving	Botanical Name	Common Name	Sym	Botanical Name	Common Name	Qty
	Proposed Lawn	 Anigozanthus 'bush moon'	Kangaroo Paw	 Eucalyptus leucocorydon	Yellow Gum	-	
	Existing Lawn/Vegetation	 Anigozanthos 'Pink Joey'	Kangaroo Paw	 Eucalyptus sideroxylon	Mugga Ironbark	-	
	Proposed Fence to top of wall	 Brachyscome 'mauve delight'	-	 Eucalyptus citriodora	Lemon-scented Gum		
		 Calytrix tetragona	-	 Eucalyptus saligna	Sydney Blue Gum		
		 Chortzema Wilfordium	-	 Eucalyptus scoparia	Wallangarra White Gum		
		 Dianella caerulea 'Little Jess'	Flax Lily				
		 Leptospermum juniperinum 'horizontalis'	-				
		 Lomandra hystrix	Slender Mat Rush		Existing trees to be retained		
		 Melaleuca incana 'nana'	Grey Honey Myrtle		Existing trees to be removed		
		 Grevillea 'poorinda royal mantle'	-				
		 Ozothamnus diosmifolius 'Pink'	Rice Flower				
		 Pennisetum alopecuroides 'purple tea'	Swamp Foxtail				

ROAD 3 CAR PARK
LEGEND AND PLANTING SCHEDULE

LEGEND

Granite Paving



GRASSES & GROUND COVER & SHRUBS

Botanical Name	Common Name
Abm Anigozanthus 'bush moon'	Kangaroo Paw
Blk Brachyscome 'lemon twist'	-
Bmd Brachyscome 'meave delight'	-
Bs Brachyscome 'Sunburst'	-
Dc Dianella caerulea 'Little Jess'	Flax Lily
Lh Lomandra hystrix	Slender Mat Rush
Od Ozothamnus diosmifolius	Sago Bush
Ka Kunzea ambigua	-
Min Melaleuca incana 'nana'	Grey Honey Myrtle
Mp Mass planted ground covers @ 1.5m centres Grevillea 'Bronze Rambler' Grevillea Cooroora Cascade Grevillea curviloba subsp. incurva Grevillea Sunrise Grevillea tetraphylla Faty Floss Grevillea juniperina Molonglo	

NEW TREE PLANTINGS

Sym	Botanical Name	Common Name	Qty
Ei	Eucalyptus leucoxylon	Yellow Gum	-
Ec	Eucalyptus cinerea	Argyle Apple	-
Esi	Eucalyptus sideroxylon	Mugga Ironbark	-
	Existing trees to be retained		

LOCATION KEY

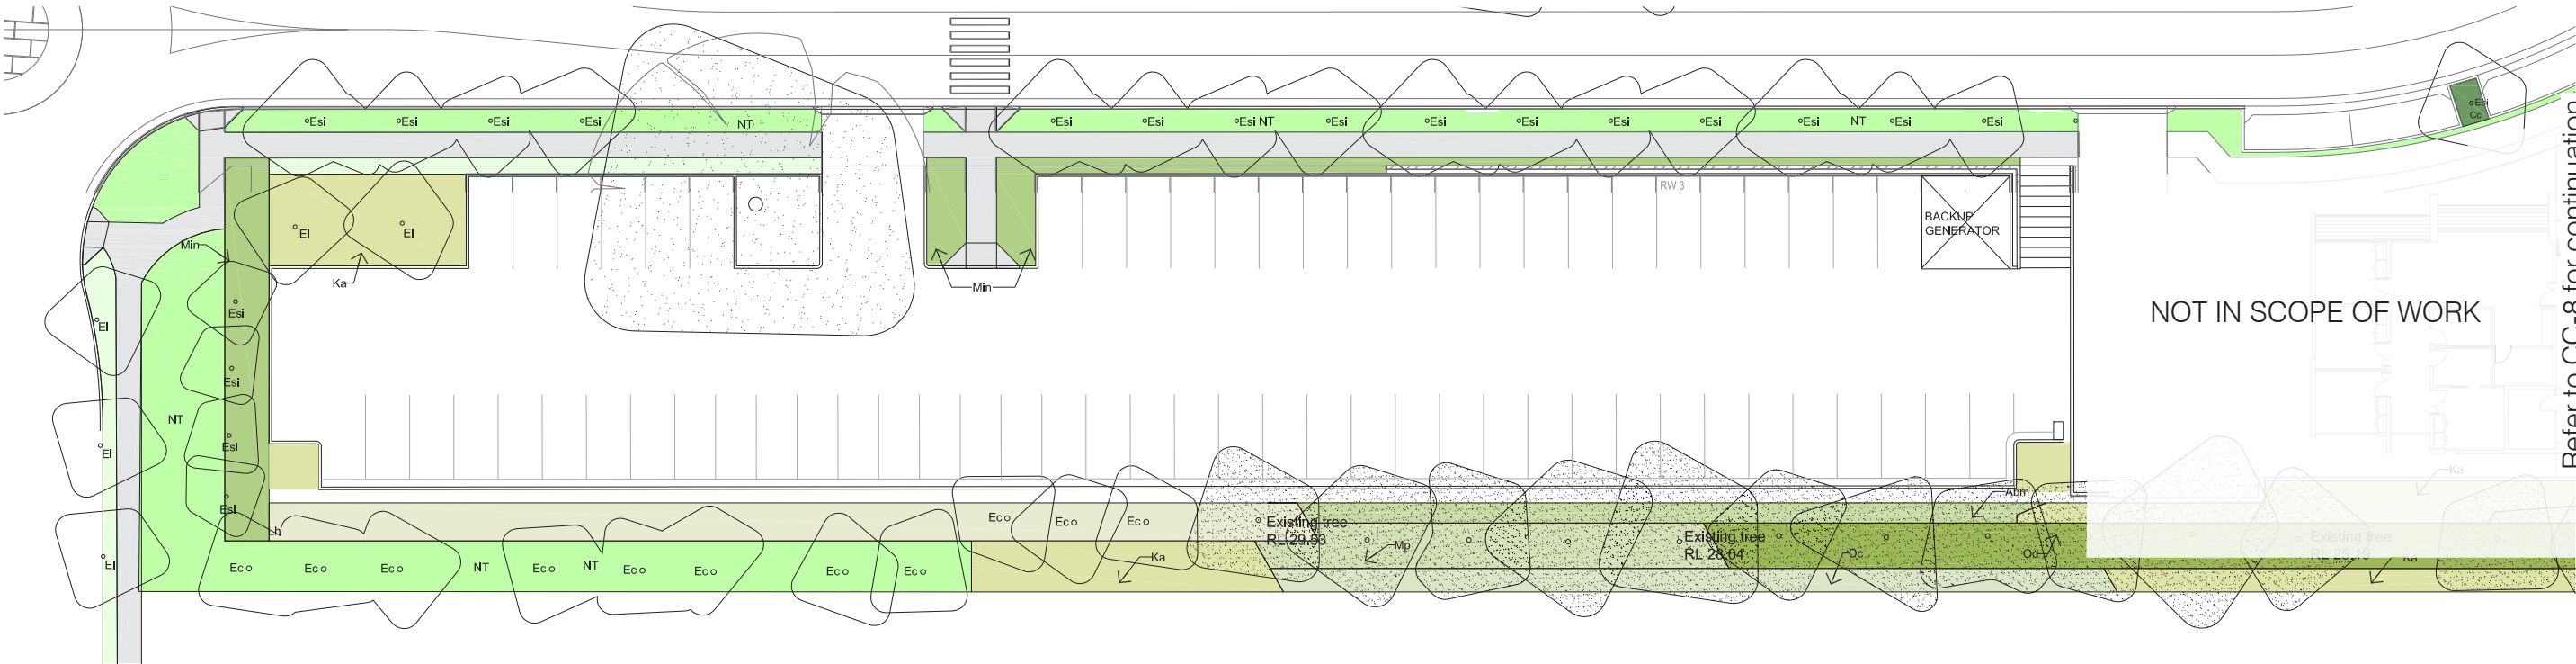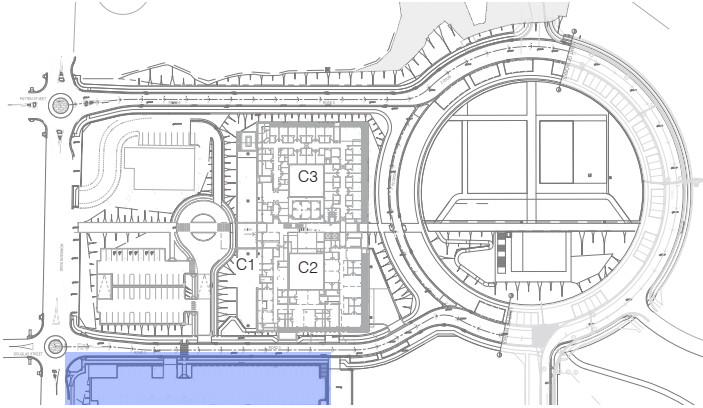

Refer to CC-8 for continuation



Civil Mechanical Electrical Hydraulic Meinhardt Group	Structural VDM Consulting Group	Architect Suters	Client ADCO	Landscape Architect turf PO Box 419 Cronulla NSW 2230 95 Kingsway, Cronulla 2230 Phone: (+61 2) 9527 3380 Fax: (+61 2) 9527 2307 Email: sydney@turfdesign.com ABN: 77 097 739 663	Project Royal Rehabilitation Centre Sydney 59 Charles Street, Ryde	Document Title Landscape Plan for Car Park & Road 3 Streetscape	Project No. 0722 Scale 1:400 @ A3 Dwg Status For Information	Revision no. D Date 09-Aug-2012	Page No. CC - 7
--	------------------------------------	---------------------	----------------	---	--	---	---	--	--------------------

LEGEND


 Granite Paving

Botanical Name	
Bl	Brachyscome 'Lemon twist'
Bmd	Brachyscome 'meave delight'
Bs	Brachyscome 'Sunburst'
Dc	Dianella caerulea 'Little Jess'
Ka	Kunzea ambigua
Cc	Callistemon citrinus 'White Anzac'
Mp	Mass planted ground covers @ 1.5m centres Grevillea 'Bronze Rambler' Grevillea Cooroora Cascade Grevillea curviflora subsp. incurva

Sym	Botanical Name	Common Name	Qty
El	<i>Eucalyptus leucoxylon</i>	Yellow Gum	7
Est	<i>Eucalyptus sideroxylon</i>	Mugga Ironbark	10

 Existing trees to be retained

[illegible]

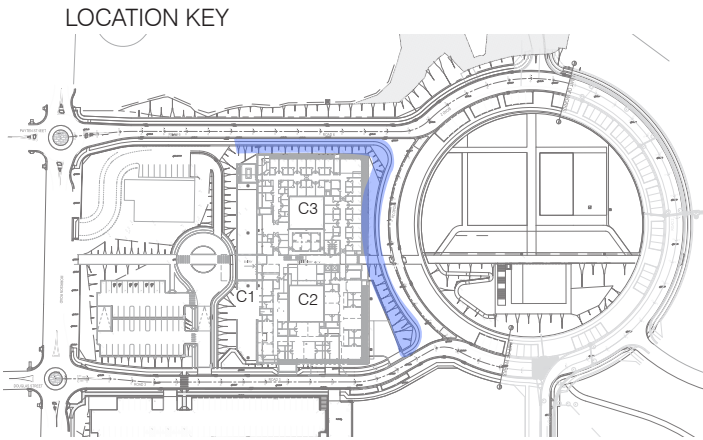

ROAD 6, ROAD 2
LEGEND AND PLANTING SCHEDULE

LEGEND		GRASSES & GROUNDCOVER & SHRUBS		NEW TREE PLANTINGS		
	Granite Paving	Botanical Name	Common Name		Botanical Name	Common Name
		 Anigozanthus 'bush moon'	Kangaroo Paw		Eucalyptus conferruminata	Bald Island marlock
		 Anigozanthos 'Pink Joey'	Kangaroo Paw	Ec	Eucalyptus citriodora	Lemon-scented Gum
		 Brachyscome 'meave delight'	-	Ei	Eucalyptus leucoxylon	Yellow Gum
		 Callistemon citrinus 'White Anzac'	White Bottlebrush	Esi	Eucalyptus sideroxylon	Mugga Ironbark
		 Dianella caerulea 'Little Jess'	Flax Lily		Existing trees to be remained	
		 Grevillea 'poortinda royal mantle'	-			
		 Lomandra hystrix	Slender Mat Rush			
		 Pennisetum alopecuroides 'purple leaf'	Swamp Foxtail			
		 Poa Poliformis	Coastal Tussock grass			
		 Themeda australis	Kangaroo Grass			
		 Mass planted ground covers @ 1.5 m centres				
		Grevillea 'Bronze Rambler'				
		Grevillea Cooroora Cascade				
		Grevillea curviloba subsp. incurva				
		Grevillea Sunrise				
		Grevillea leiophylla Fairy Floss				
		Grevillea juniperina Molonglo				





Refer to CC-11 for continuation


COURTYARD ONE NORTH LEGEND AND PLANTING SCHEDULE

LEGEND	
	Gravel
	Timber Deck
	Timber Bench Seating


GRASSES & GROUND COVER PLANTINGS		
Sym.	Botanical Name	Common Name
	Asplenium australasicum	Birds-nest-fern
	Alpinia caerulea	Native Ginger
	Aspidistra elatior	Cast Iron Plant
	Alpinia nutans	Native Cardamon
	Blechnum gibbosum	Silver Lady Fern
	Doodia aspera	Rasp Fern
	Liriope giganteum	Turf Lily
	Melissa officinalis	Lemon Balm
	Viola hederacea	Native Violet

NEW TREE PLANTINGS			
Sym.	Botanical Name	Common Name	Qty.
	Cyathea cooperi	Scaely Tree Fern	4
	Cyathea Australis	Rough Tree Fern	3
	Dicksonia antarctica	Soft Tree Fern	4
	Ceratopetalum apetalum	Coachwood	7
	Diploglottis australis	Native Tamarind	1

CLIMBER			
	Ficus pumila	Creeping Fig	8

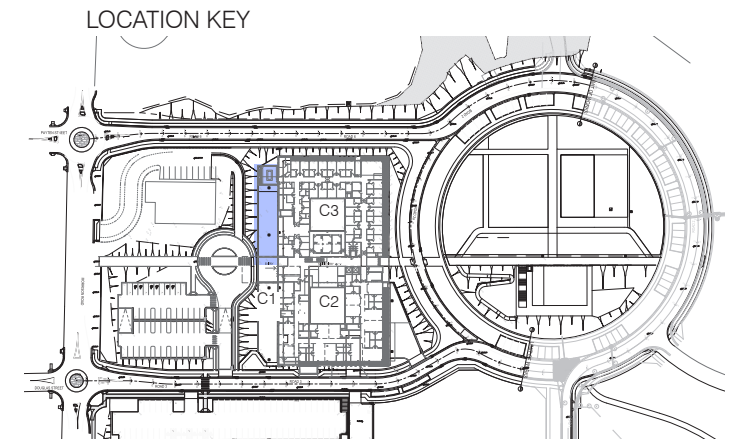

Planting and precedents

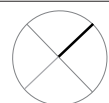

Civil Mechanical Electrical Hydraulic
Meinhardt Group

Structural
VDM Consulting Group

Architect
Suters

Client
ADCO

Landscape Architect

PO Box 419 Cronulla NSW 2230
95 Kingsway, Cronulla 2230
Phone: (+61 2) 9527 3380
Fax: (+61 2) 9527 2307
Email: sydney@turfdesign.com
ABN: 77 097 739 663

Project
Royal Rehabilitation Centre Sydney
59 Charles Street, Ryde

Document Title
Courtyard 1 North

Project No. 0722	Revision no. D	Page No. CC - 10
Scale 1:200 @ A3	Date 09-Aug-2012	
Dwg Status For Information		