


ROYAL REHABILITATION CENTRE SYDNEY

CIVIL DRAWINGS - (SECTION 75W PLANS)

PROJECT NO. 106963-01

DRAWING LIST


106963-01-MIE000	COVER SHEET & LEGEND
106963-01-MIE100	DETAIL CIVIL KEY PLAN
106963-01-MIE101	DETAIL CIVIL PLAN - SHEET 1
106963-01-MIE102	DETAIL CIVIL PLAN - SHEET 2
106963-01-MIE103	DETAIL CIVIL PLAN - SHEET 3
106963-01-MIE104	DETAIL CIVIL PLAN - SHEET 4
106963-01-MIE105	DETAIL CIVIL PLAN - SHEET 5
106963-01-MIE110	SITE SECTIONS
106963-01-MIE120	TYPICAL ROAD SECTIONS
106963-01-MIE121	ROAD LONG SECTIONS - SHEET 1
106963-01-MIE122	ROAD LONG SECTIONS - SHEET 2
106963-01-MIE123	ROAD LONG SECTIONS - SHEET 3
106963-01-MIE124	ROAD LONG SECTIONS - SHEET 4
106963-01-MIE125	ROAD LONG SECTIONS - SHEET 5
106963-01-MIE126	ROAD LONG SECTIONS - SHEET 6
106963-01-MIE600	LINE MARKING & SIGNAGE PLAN

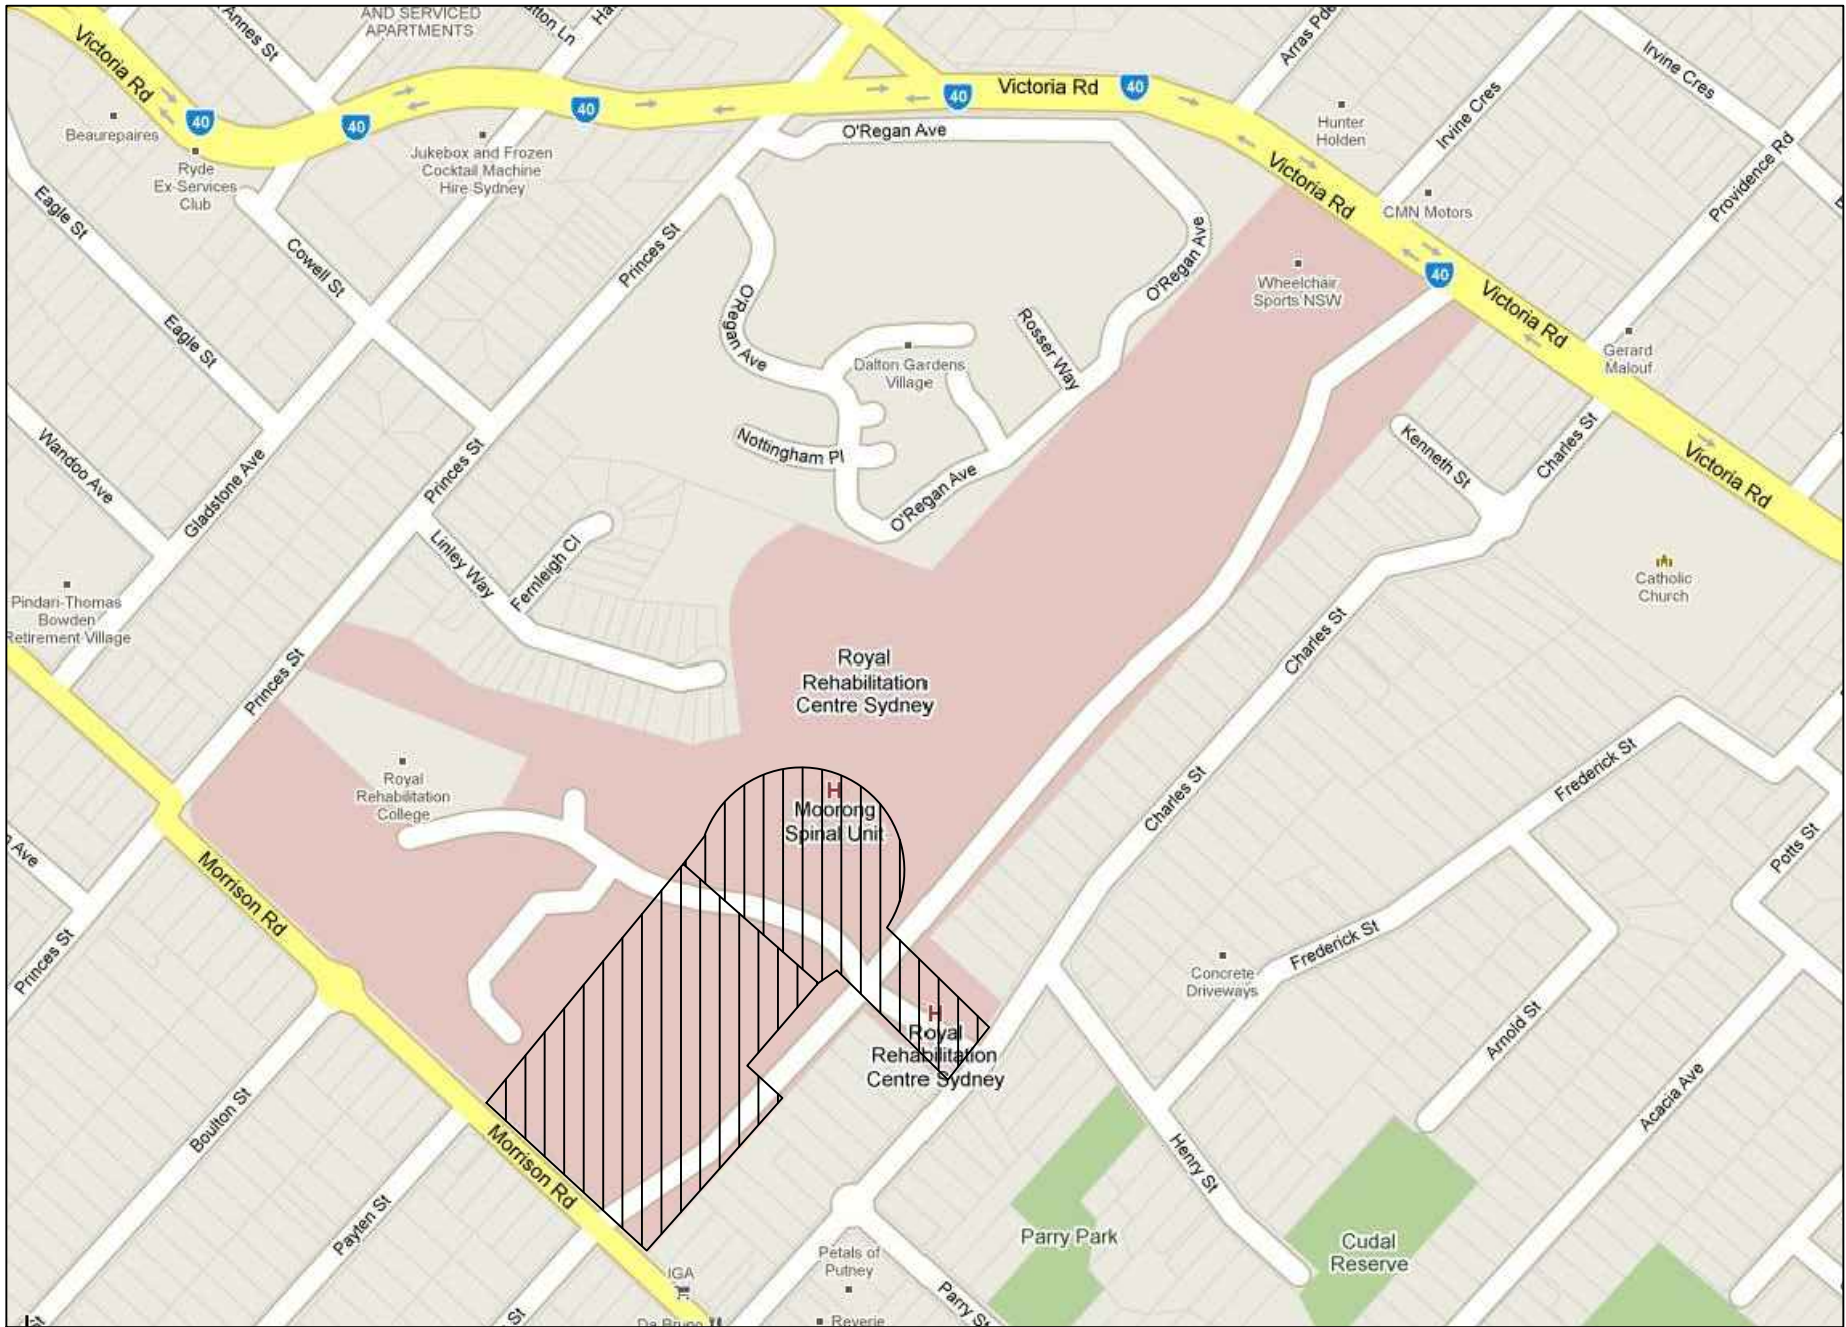

LOCALITY SKETCH


UBD REF: MAP 213 M5, M6, L5

GENERAL 1:200 LEGEND	
SYMBOL	DESCRIPTION
PROPOSED WORKS	
	KERB INLET PIT (KIP)
	GRATED PIT (GP)
	SEALED LID PIT (SLP)
	SAG KERB INLET PIT (KIP)
	STORMWATER INLET PIT (SIP)
	PIPE DP & Ø150 CONNECTION LINE TO INGROUND DRAINAGE U.N.O.
	PIT NUMBER
	STORMWATER PIPE
	INDICATES ROOF DRAINAGE LINE STRAPPED AGAINST SLAB
	SLAB LAID AT MINIMUM 1:200 SLOPE TO FUTURE HYDRAULIC ENGINEERS DETAILS
	FLUSHPOINT (FP) & SUBSOIL DRAINAGE
	TRENCH GRATE (TG)
	SWALE DRAIN & DIRECTION OF FLOW
	DIRECTION OF OVERLAND FLOW
	HEADWALL (HW) & RIPRAP SCOUR PROTECTION
	FINISHED SURFACE LEVELS
	BULK EARTHWORKS LEVEL
	RETAINING WALL (RW)
	KERB ONLY
	KERB AND GUTTER
	FLUSH KERB
	DISH DRAIN
	RADIUS TO FACE OF KERB
	BATTERS 1 IN 3 UNLESS NOTED OTHERWISE
	DIMENSION (UNITS - METRES)
	FENCE BOUNDARY
ABBREVIATIONS	
IL	INVERT LEVEL
RL	RELATIVE LEVEL (AHD)
FFL	FINISHED FLOOR LEVEL
VC	VEHICULAR CROSSING
PR	PRAM RAMP
DR	DRIVEWAY
FP	FOOTPATH
CH	CHANGING
UNO	UNLESS NOTED OTHERWISE
DP	DOWNPIPE

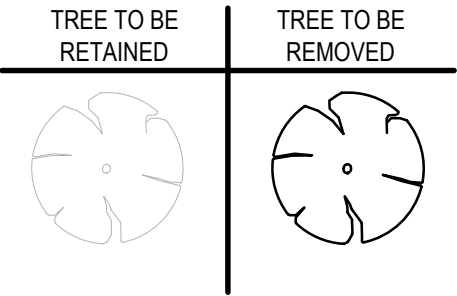

EXISTING SERVICES	
	EXISTING PIT
	GAS MAIN
	SEWER MAIN
	WATER MAIN
	ELECTRICITY SUPPLY
	TELECOMMUNICATION CABLES
	STORMWATER PIPE
	SERVICE TO BE DECOMMISSIONED
PROPOSED SERVICES	
	GAS MAIN
	SEWER MAIN
	WATER MAIN
	ELECTRICITY SUPPLY
	TELECOMMUNICATION CABLES
FUTURE SERVICES	
	FUTURE GAS MAIN
	FUTURE SEWER MAIN
	FUTURE WATER MAIN
	FUTURE ELECTRICITY SUPPLY
	FUTURE TELECOMMUNICATION CABLES
	FUTURE STORMWATER PIPE

REV	DESCRIPTION	BY	APP	DATE
00	ISSUED FOR SECTION 75W	LC/RL	DB	13-04-12
01	REISSUED FOR SECTION 75W	RL	DB	01-08-12

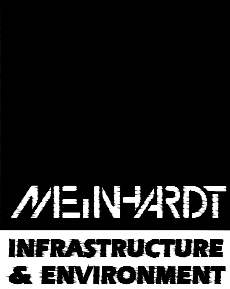

Level 4, 66 Clarence Street
Sydney NSW 2000
Telephone: (02) 9699 3088
Fax: (02) 9319 7508
www.meinhardtgroup.com
A.C.N. 051 627 591
© Copyright

CLIENT	ADCO
DESIGNED	DH
DRAWN	RL
APPROVED	-
SCALE @ A1	-
STATUS	ISSUED FOR SECTION 75W NOT FOR CONSTRUCTION

PROJECT	RYDE REHABILITATION CENTRE
TITLE	COVER SHEET & LEGEND
PROJECT No	106963-01-MIE000
DRAWING No	01
REV	01