


1 SITE ELEVATION - EAST
1:500

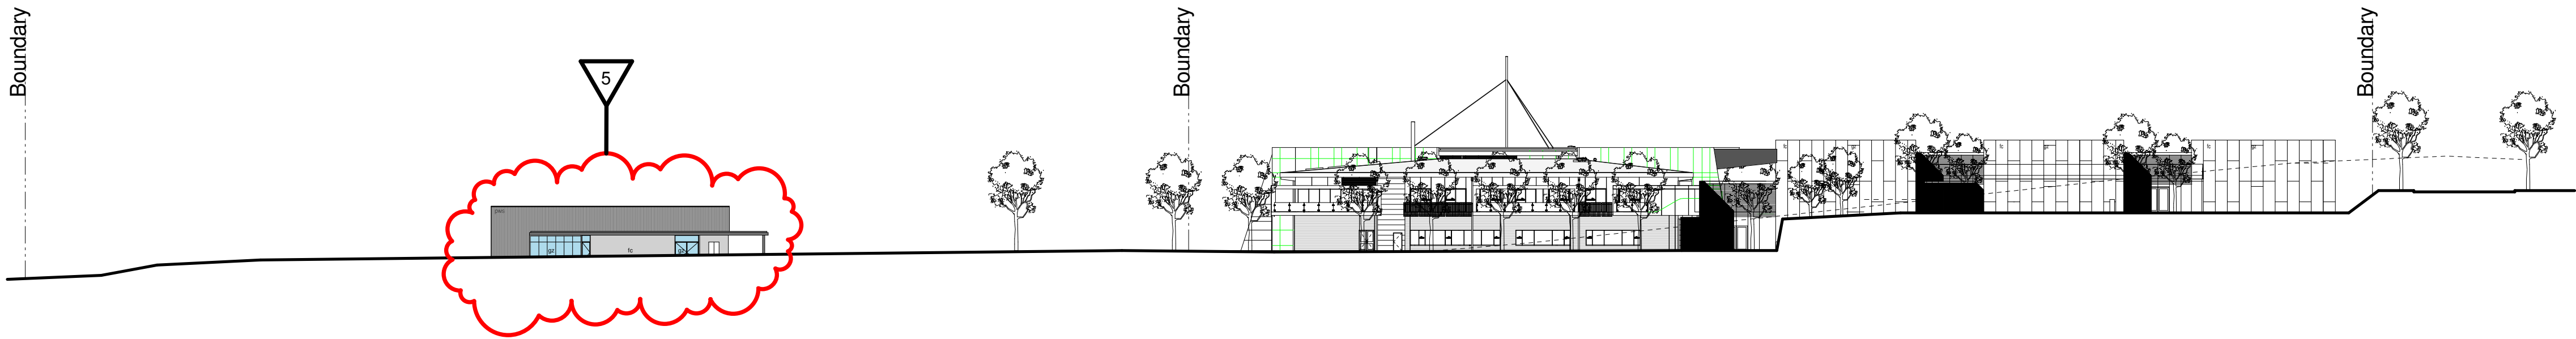

2 SITE ELEVATION - WEST
1:500