


1 SITE ELEVATION - EAST
1:500

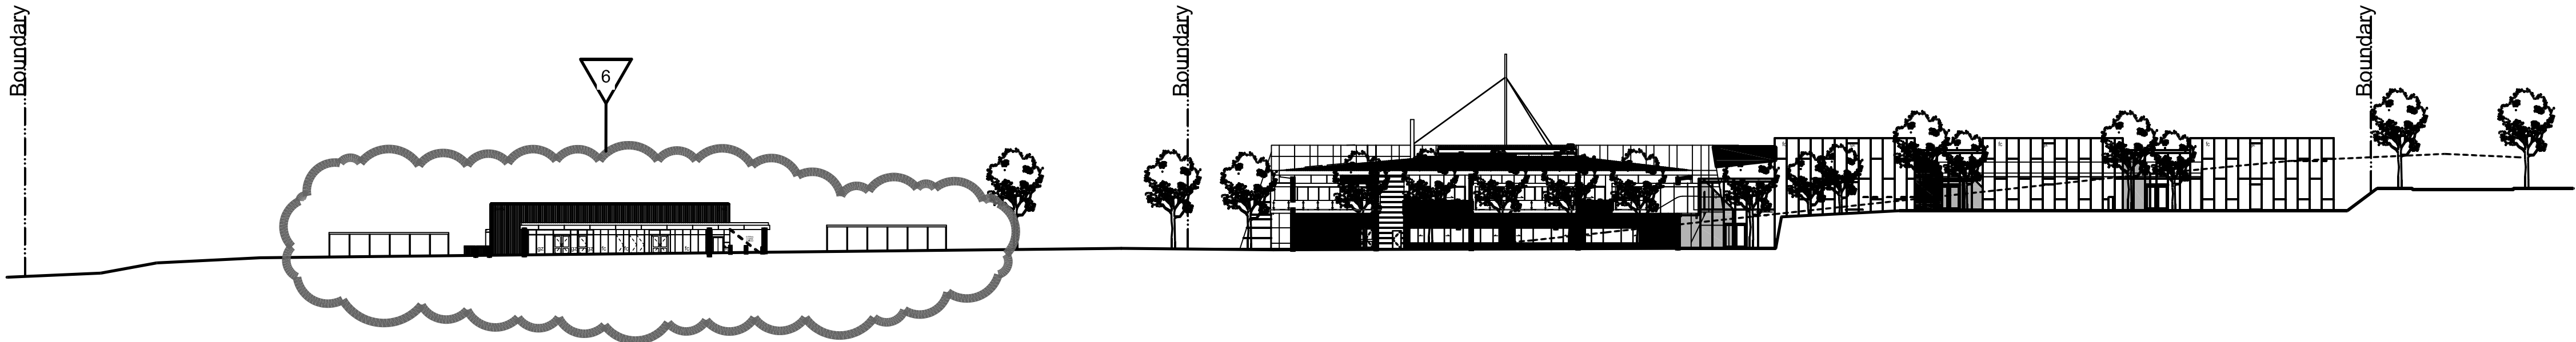

2 SITE ELEVATION - WEST
1:500

SECTION 75W SUBMISSION

© SUTERS ARCHITECTS PTY LTD ABN 85 128 614 713 www.sutersarchitects.com.au		PROJECT NORTH		LEGEND		ARCHITECT		CLIENT		PROJECT	
Notes										Roha Rehabilitation Centre Sydney	
The information contained in this document is copyright and may not be used or reproduced for any other project or purpose.										59 Charles Street, Ryde	
Verify all dimensions and levels on site and report any discrepancies prior to the commencement of work.										Scale 1:500 @ B1	
Drawings are to be read in conjunction with all contract documents.										Date Printed DW/1	
Use figures dimensions only. Do not scale from drawings.										Drawn AB/SM	
Suters Architects cannot guarantee the accuracy of content and format for copies of drawings issued electronically.										File Name R:\Projects\300000\302749\DW\DRAWINGS\DW_architectural\AR-PA-5-05.dwg	
The completion of this issue details checked and authorised section below is confirmation of the status of the drawing. The drawing shall not be used for construction unless endorsed "For Construction" and authorised for issue.										Project Number 302749	
										Drawing Number AR-PA-5-05	
										Issue 6	
										DRAWINGS	
										SITE ELEVATIONS	
										302749	
										AR-PA-5-05	
										6	