
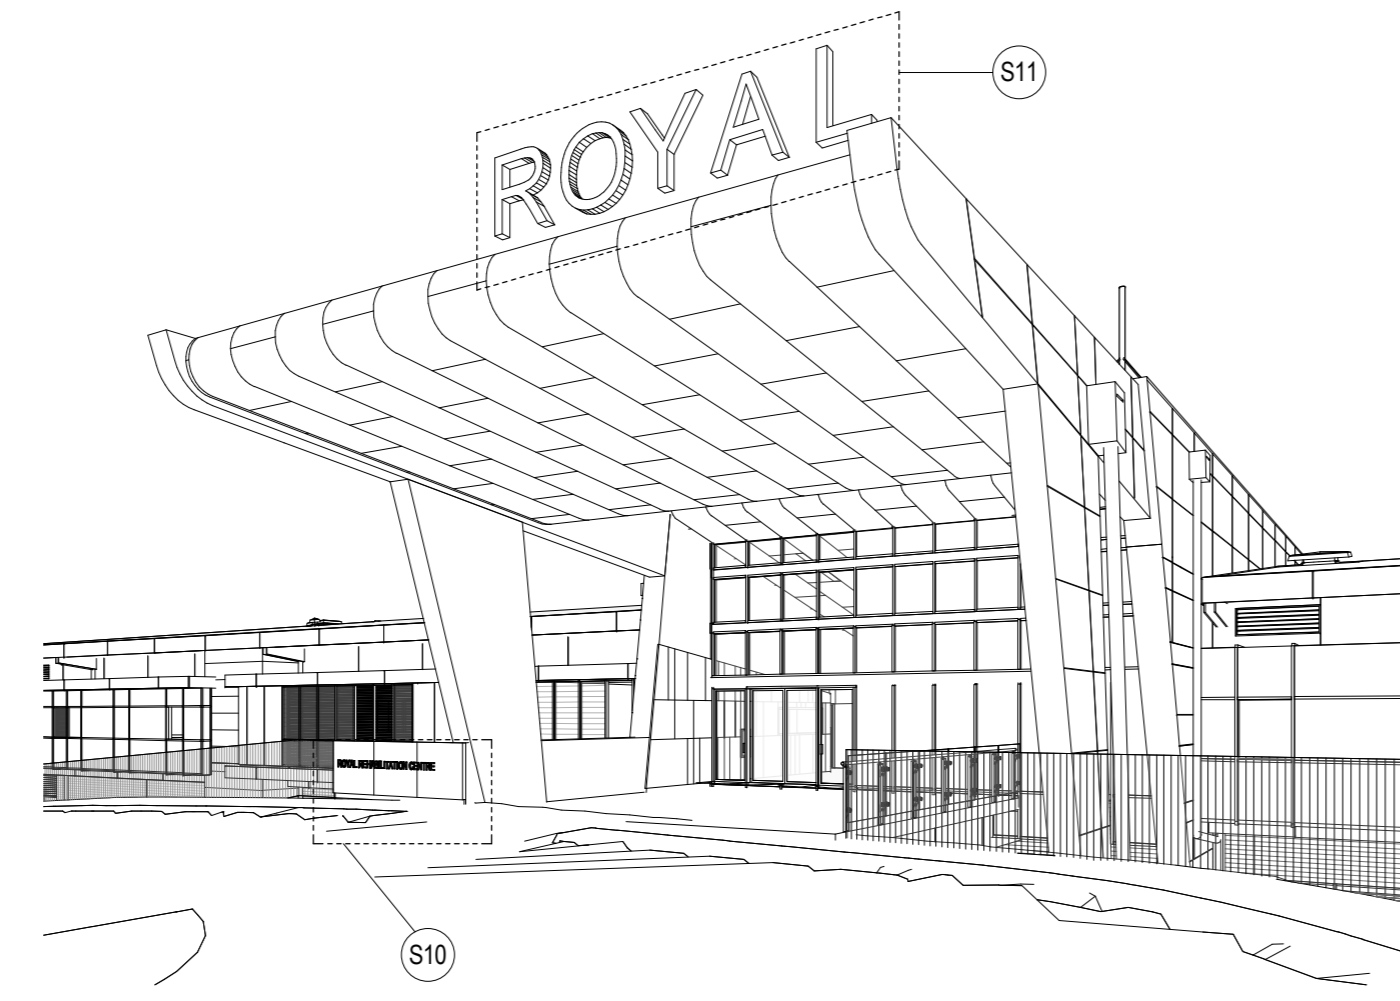



S8

MAIN ENTRY  
BLADE SIGNAGE -  
EXTERNAL

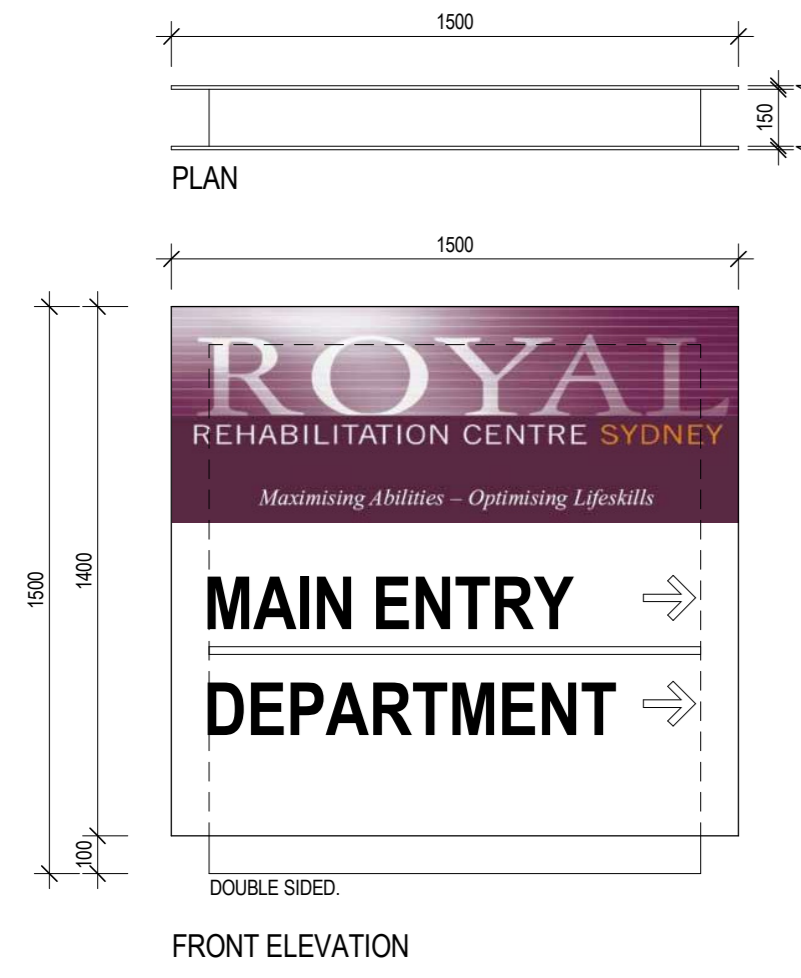

S11


ELEVATION - ILLUMINATED BUILDING SIGNAGE  
SCALE 1:50

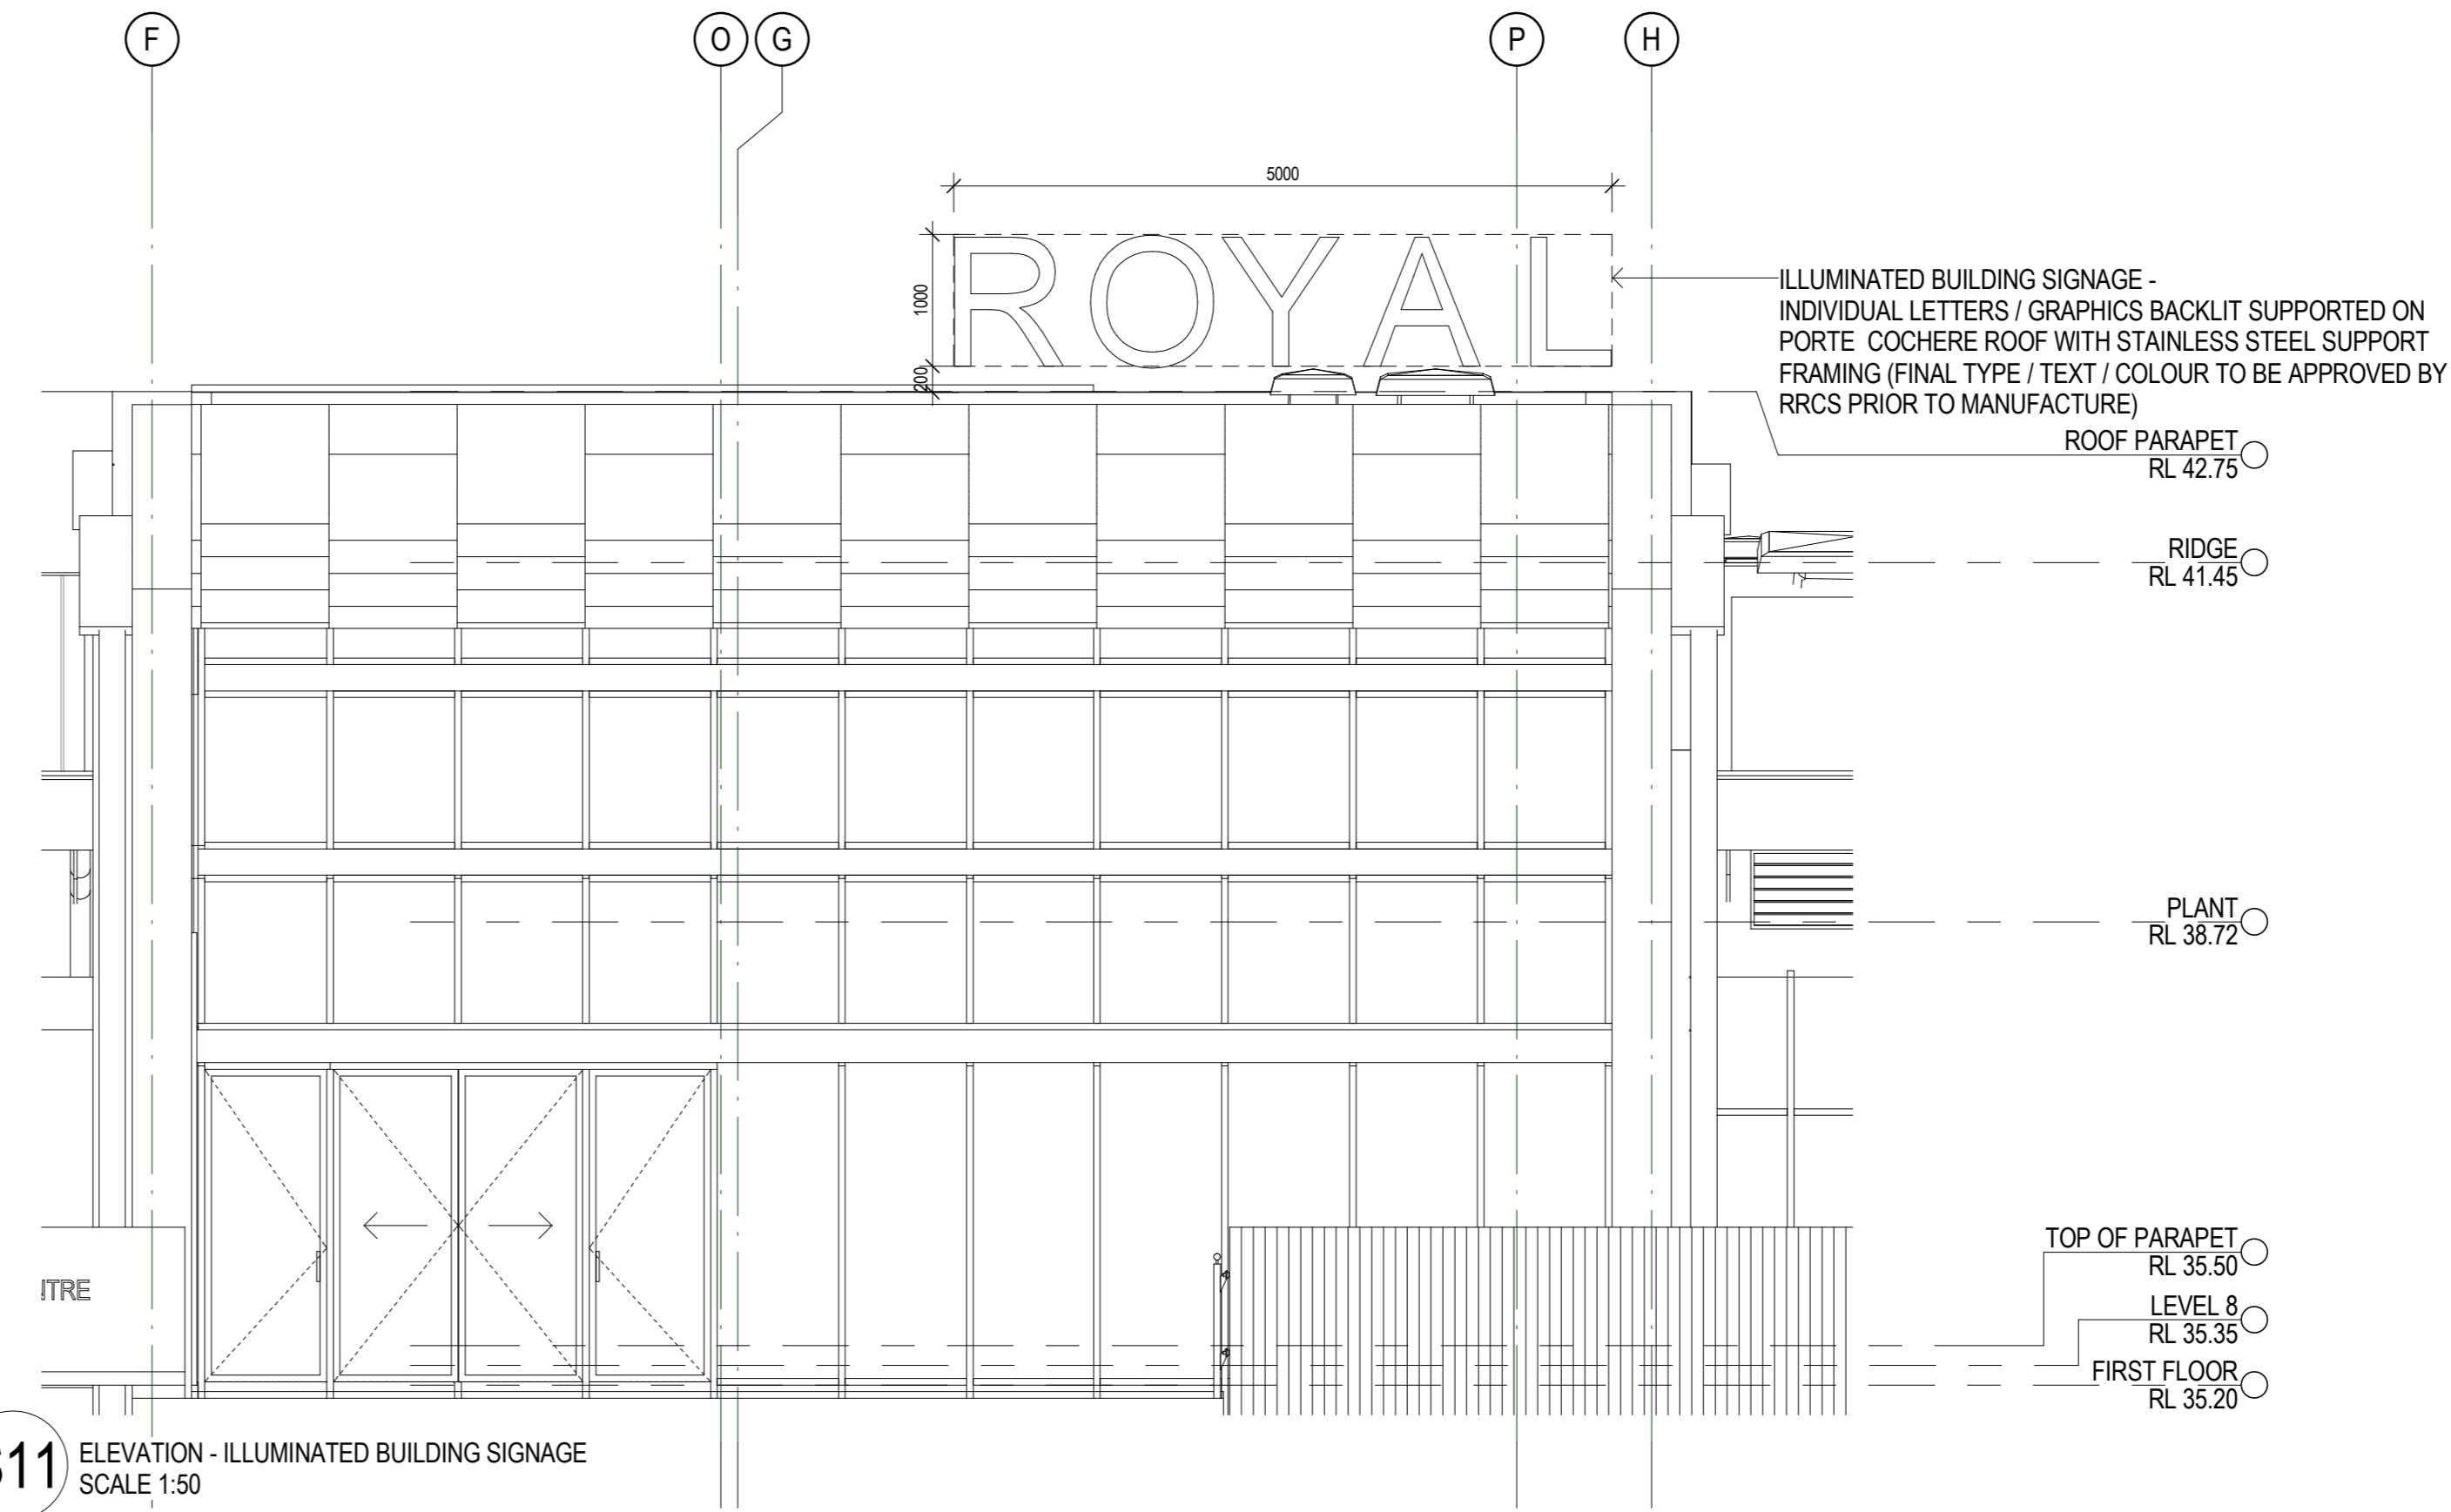

NOTE:  
FINAL TEXT / GRAPHIC TO BE APPROVED  
BY RRCS PRIOR TO MANUFACTURE


S13

MAIN ENTRY  
BLADE SIGNAGE -  
EXTERNAL

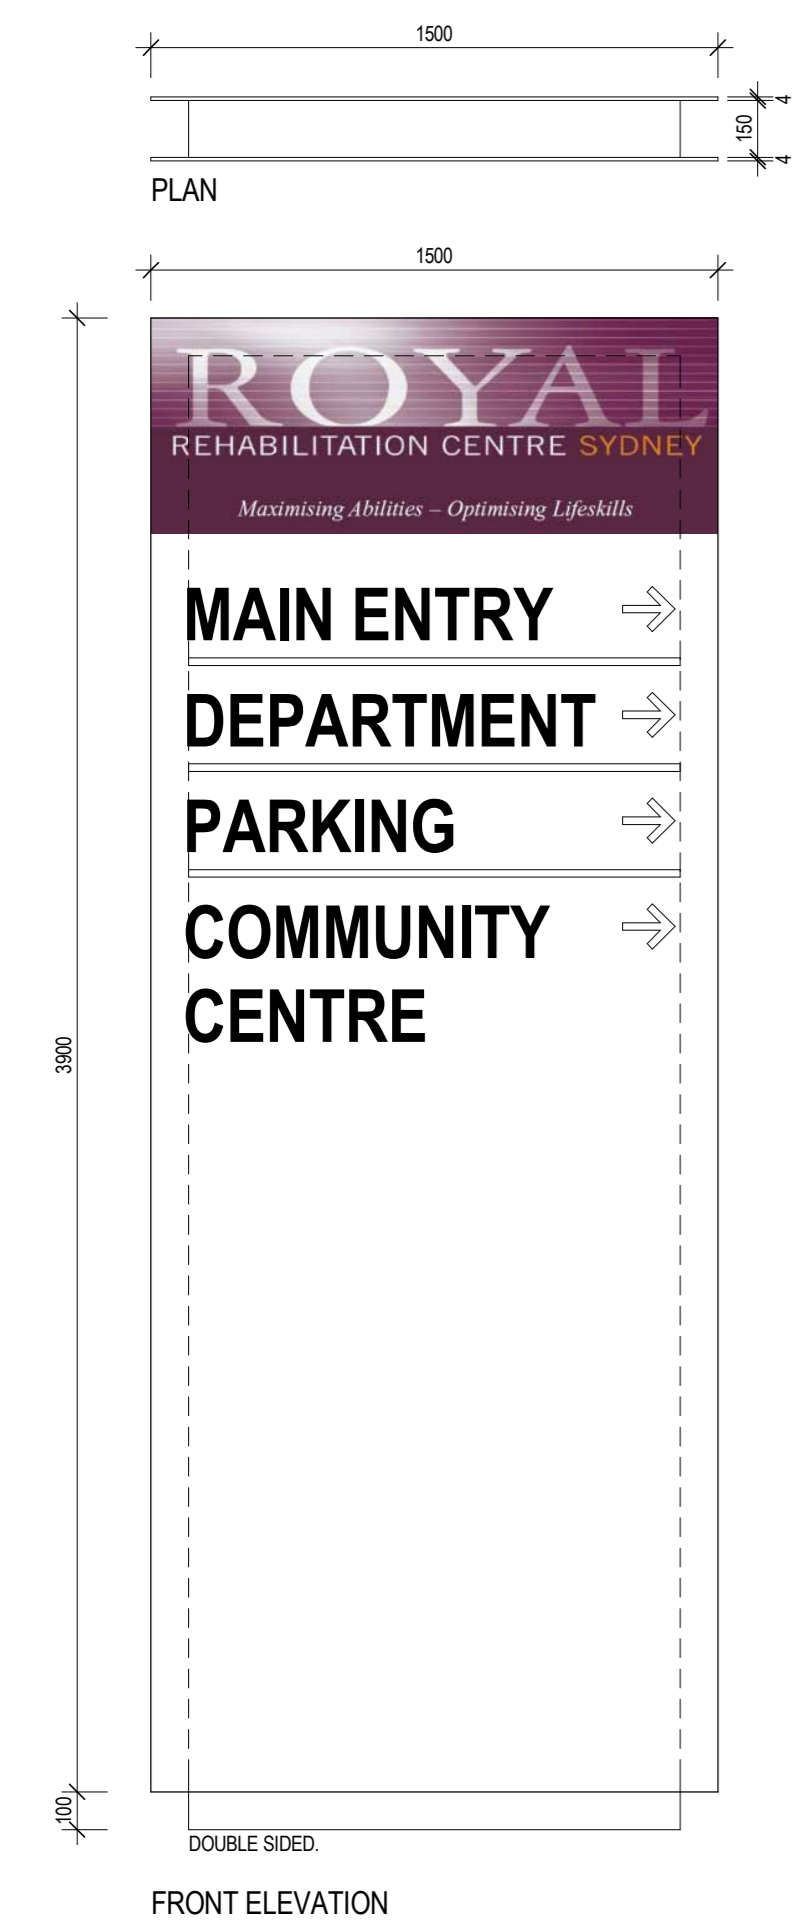


S10

ELEVATION - BUILDING SIGNAGE  
SCALE 1:20

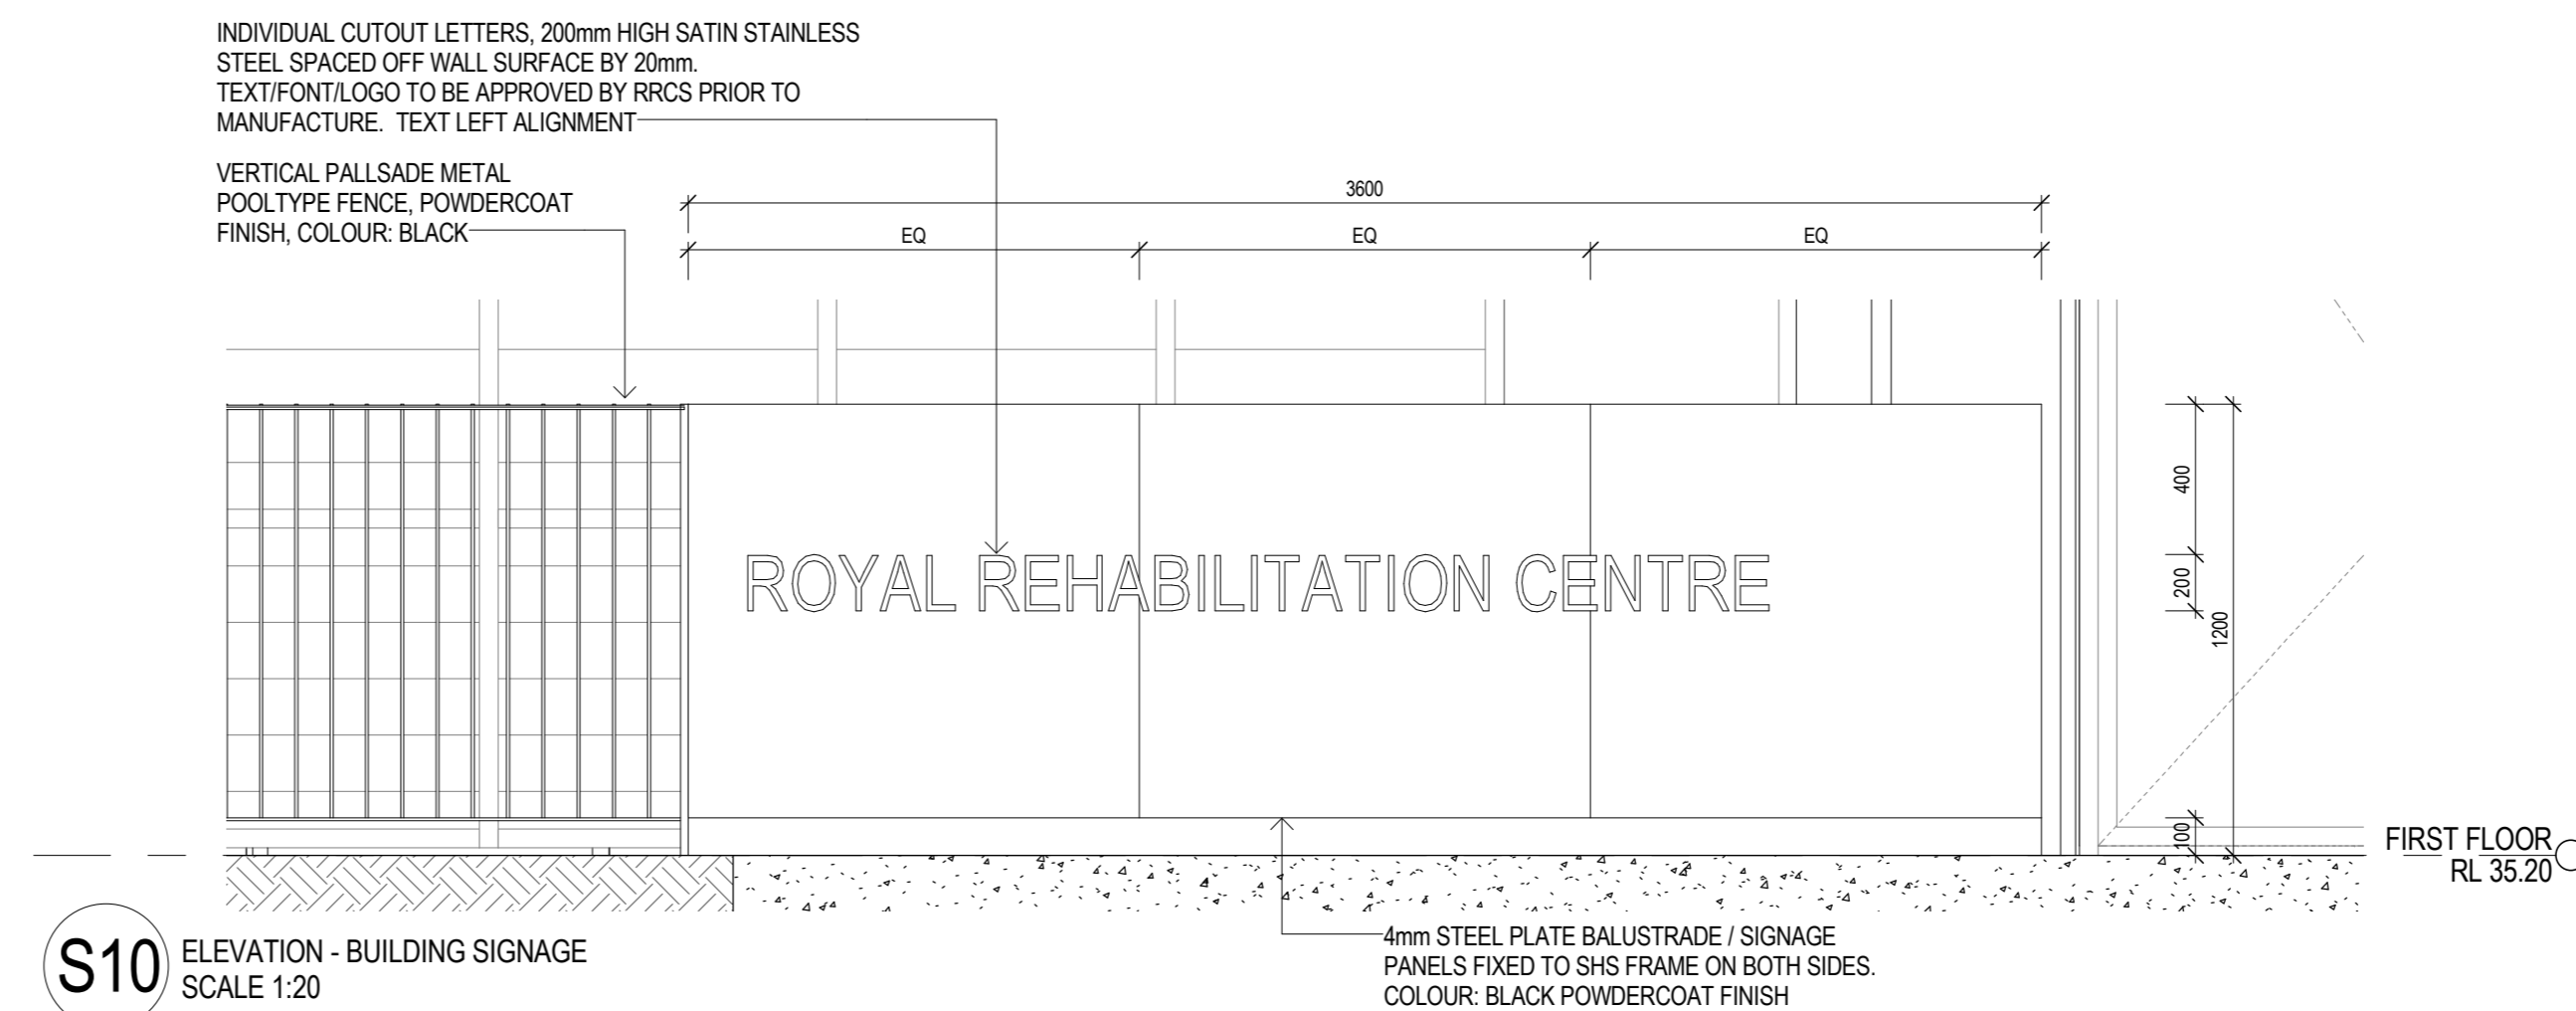

S9

ELEVATION - BUILDING SIGNAGE  
SCALE 1:20

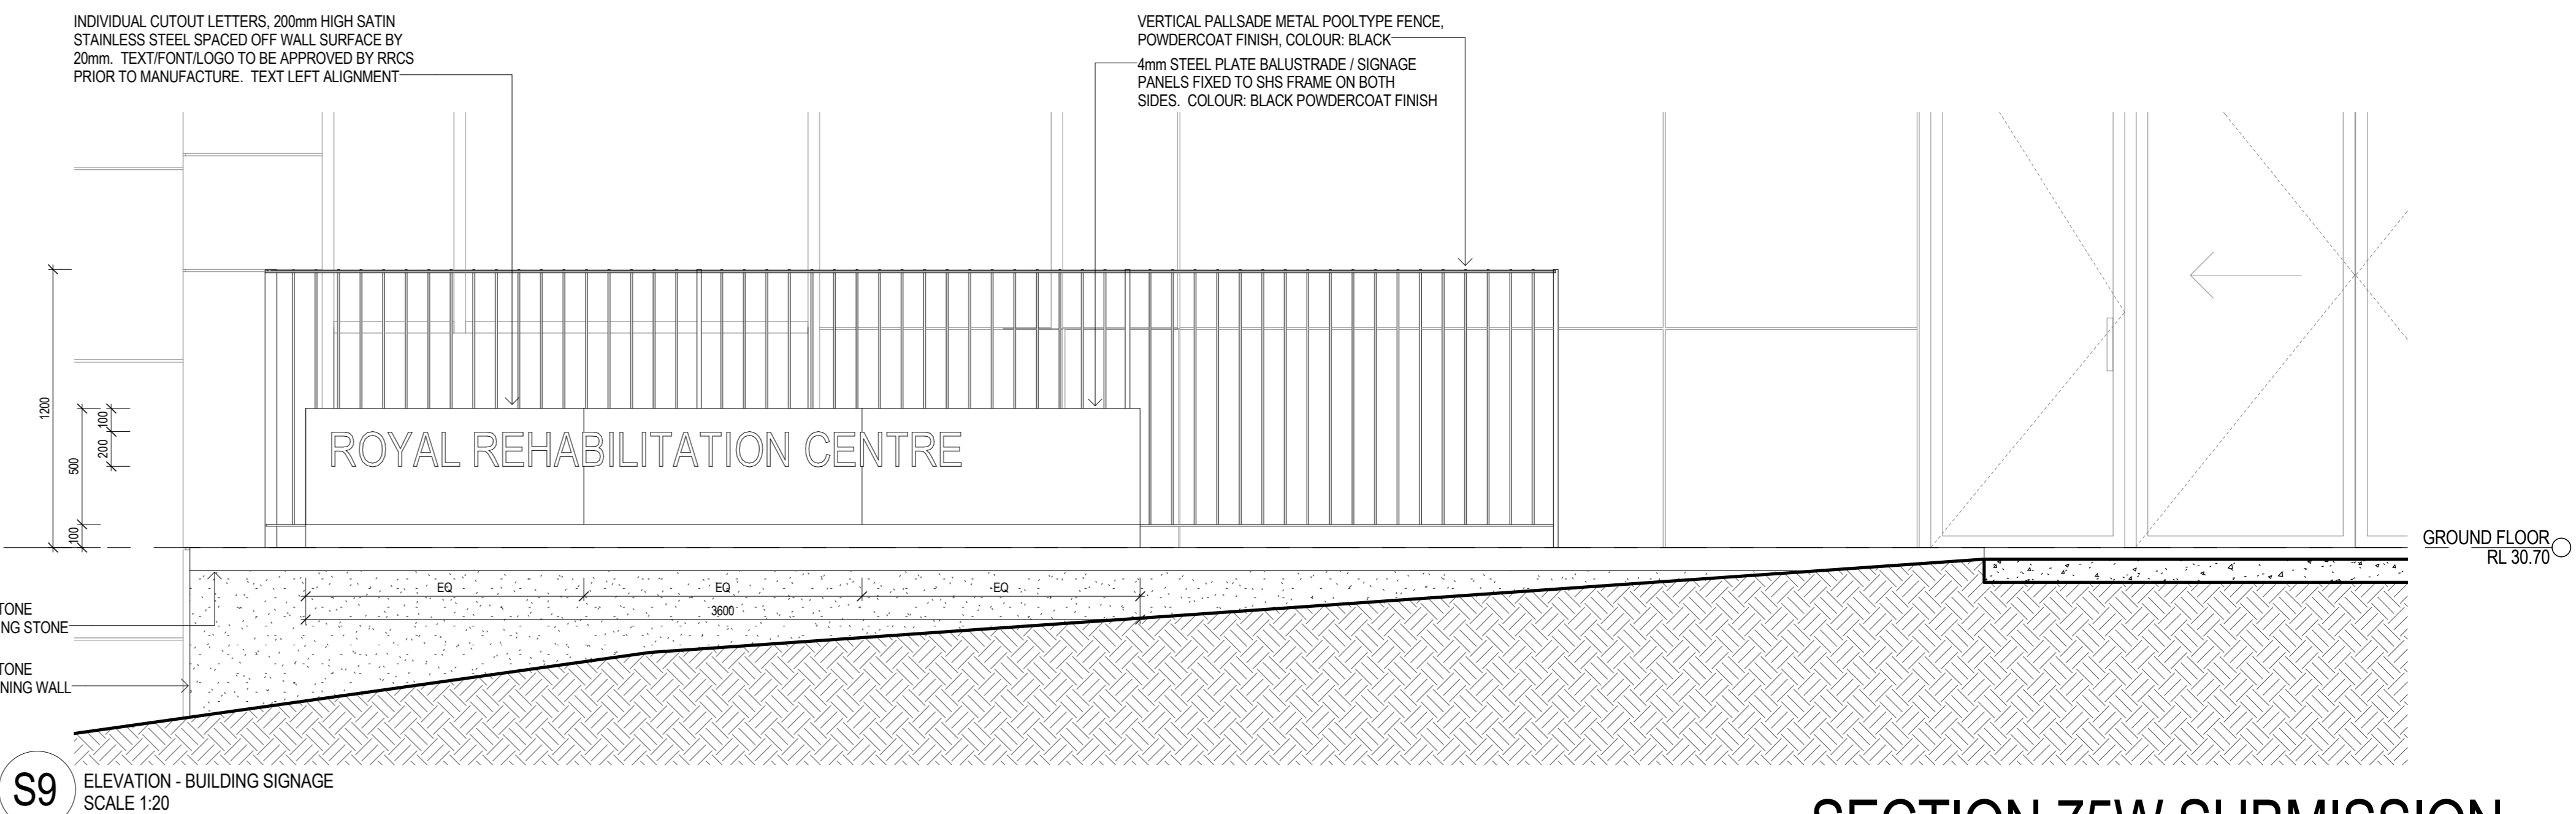

SECTION 75W SUBMISSION

© SUTERS ARCHITECTS PTY LTD ABN 83 129 614 713 www.sutersarchitects.com.au		PROJECT NORTH	
Notes: The information contained in this document is copyright and may not be used or reproduced for any other project or purpose. Verify all dimensions and levels on site and report any discrepancies prior to the commencement of work. Drawings are to be read in conjunction with all contract documents. Use figured dimensions only. Do not scale from drawings. Suters Architects cannot guarantee the accuracy of content and format for copies of drawings issued electronically. The completion of the issue details checked and authorised section below is confirmation of the status of the drawing. The drawing shall not be used for construction unless endorsed "For Construction" and authorised for issue.		LEGEND	
1	SECTION 75W AMENDMENT	19/04/13	MR KD
Issue	Description	Date	CHK Auth

ARCHITECT	CIENT
-----------	-------

ARCHITECT	CIENT
-----------	-------

suters

PROJECT Royal Rehabilitation Centre Sydney 59 Charles Street, Ryde	Scale As indicated @ B1 Date Printed 16/05/2013 5:14:30 PM File Name C:\Work\Local\30029_CENTRAL_rmmay.nvt	Drawn RM
DRAWING EXTERNAL SIGNAGE	Project Number 302749 Drawing Number AR-PA-7-01	Issue 1