


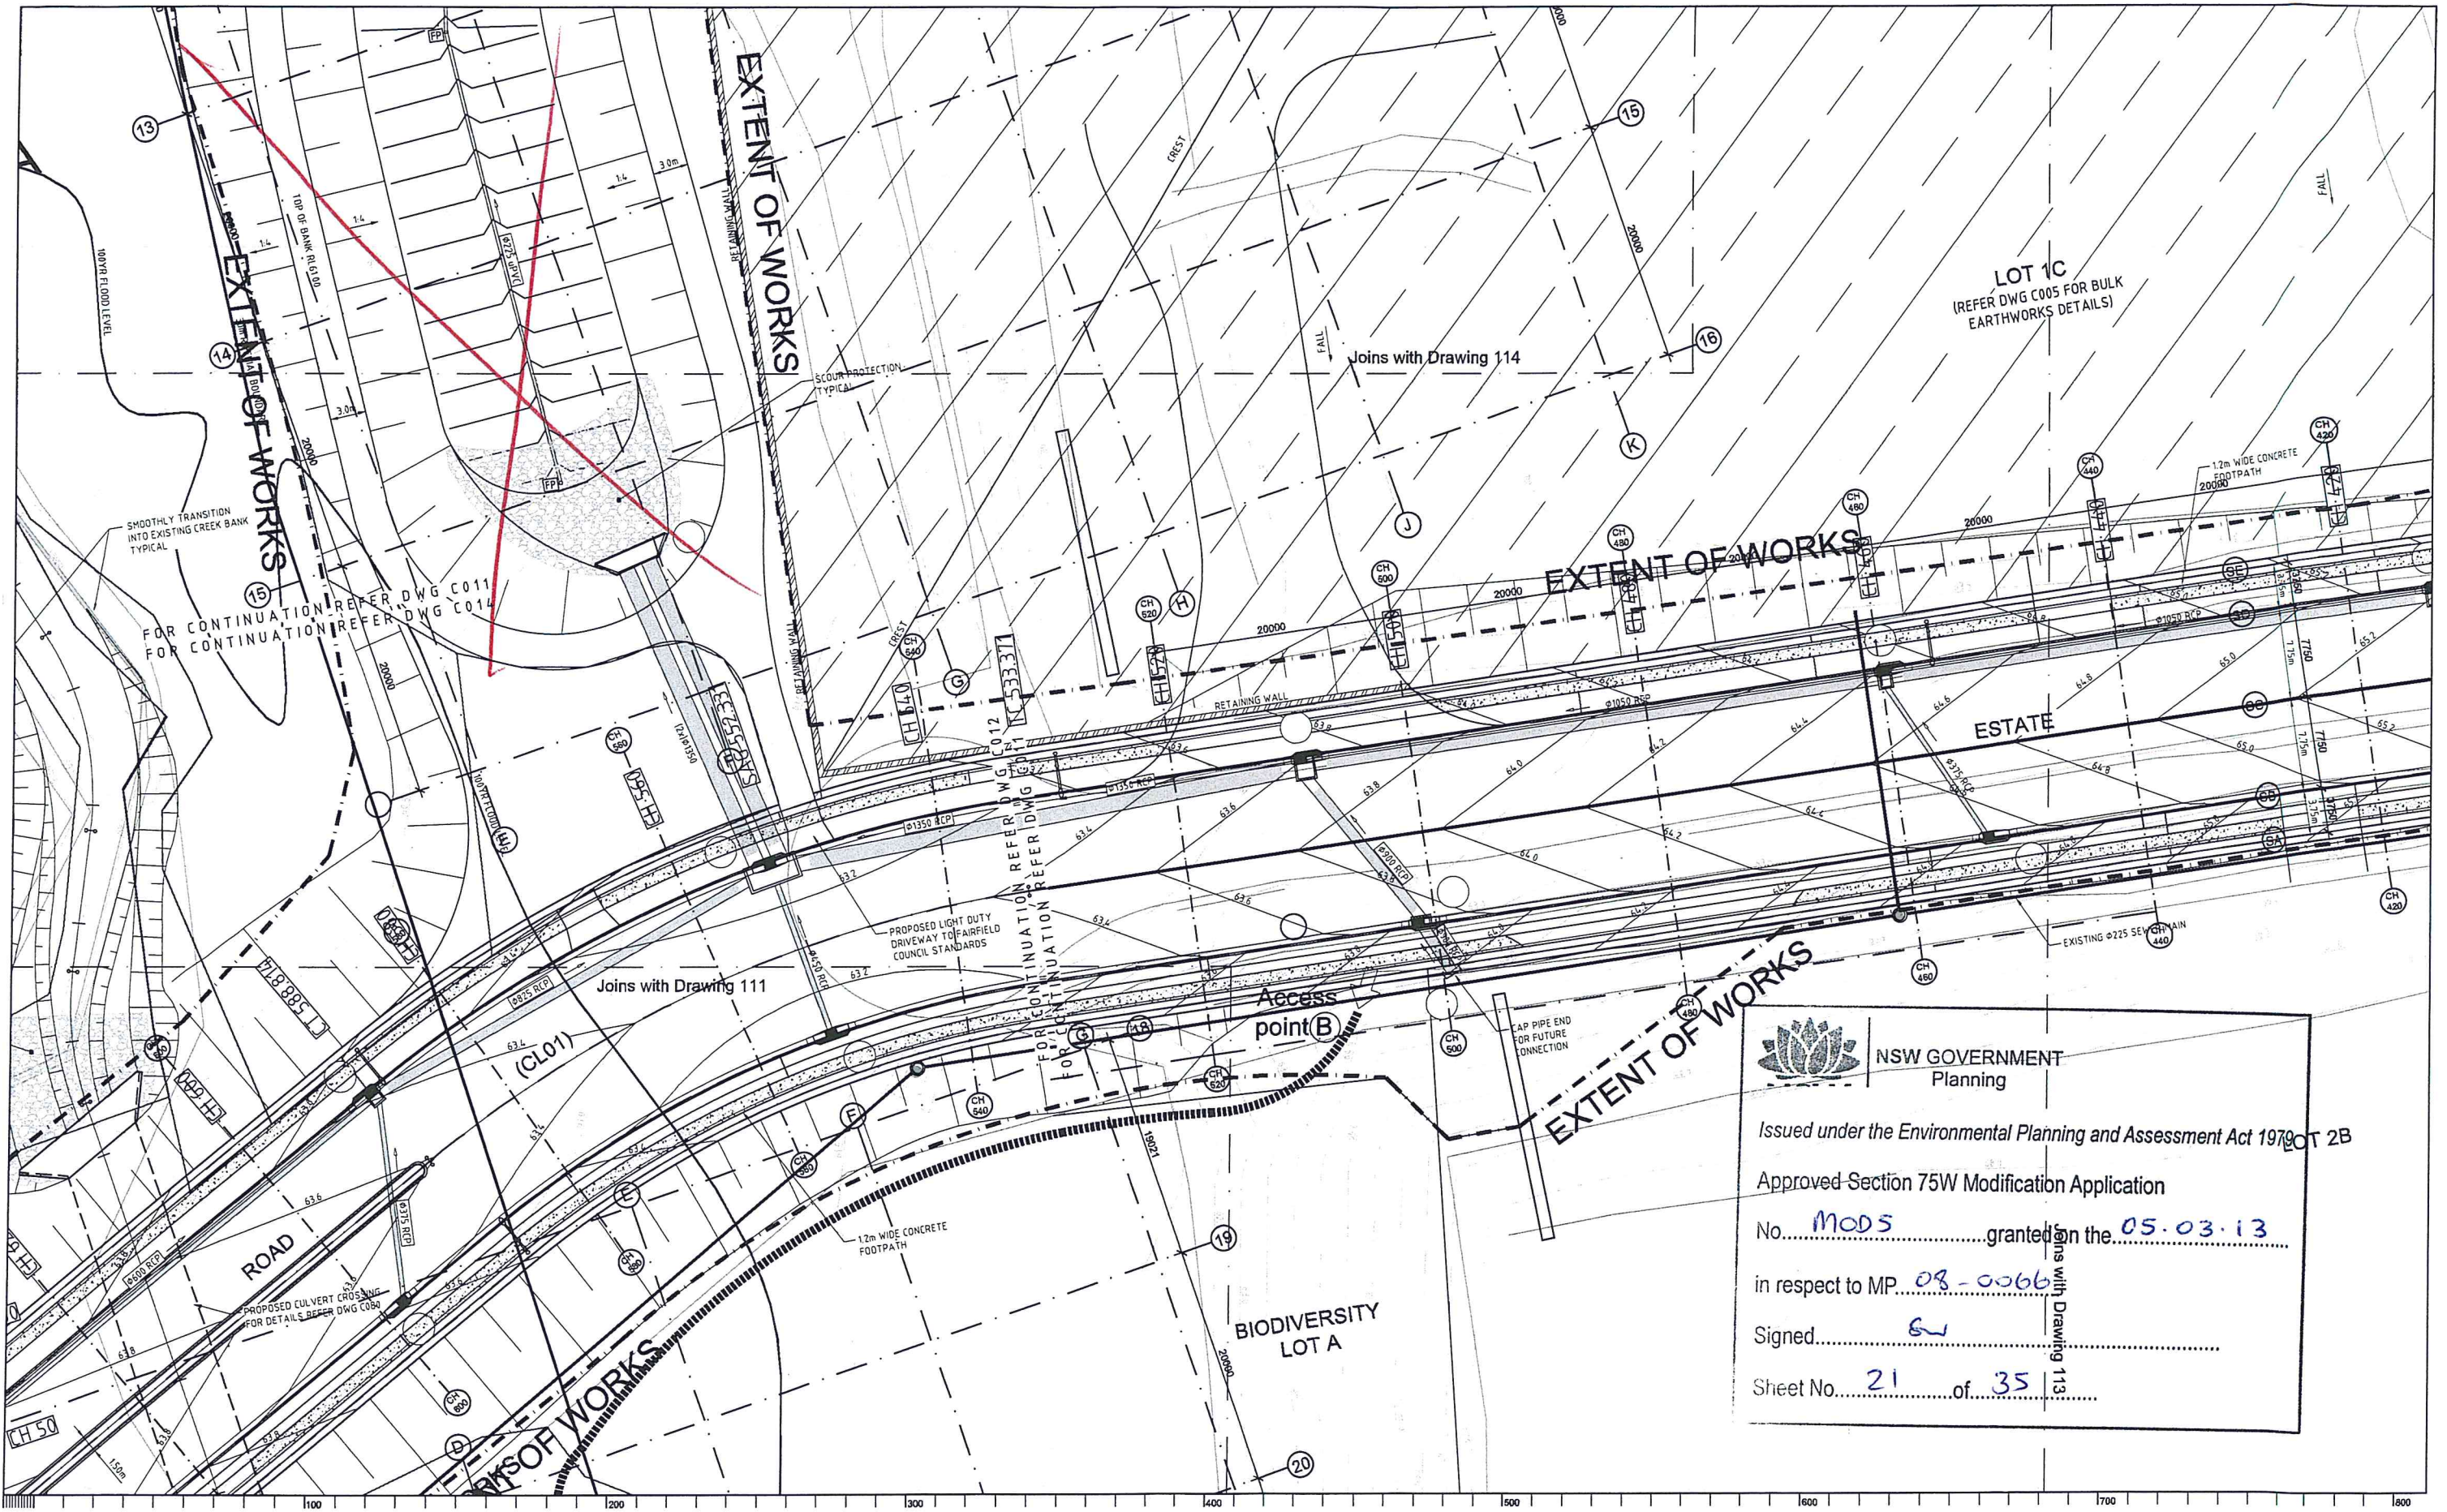

NSW GOVERNMENT
Planning

Issued under the Environmental Planning and Assessment Act 1979

Approved Section 75W Modification Application

No. MOD5 granted on the 05.03.13

in respect to MP 08-0066

Signed SW

Sheet No. 21 of 35


© 2012 Site Image (NSW) Pty Ltd. All rights reserved. This drawing is copyright and shall not be reproduced or copied in any form or by any means (graphic, electronic or mechanical including photocopying) without the written permission of Site Image (NSW) Pty Ltd. Any reuse, expressed or implied, to use this document for any purpose what so ever is voided to the terms of the written agreement between Site Image (NSW) Pty Ltd and the instructing party.

The contractor shall check and verify all work on site (including work by others) before commencing the landscape installation. Any discrepancies are to be reported to the Project Manager or Landscape Architect prior to commencing work. Do not scale this drawing. Any required dimensions not shown shall be referred to the Landscape Architect for confirmation.

Issue	Revision Description	Drawn	Check	Date
C	Amendments to Revised Civil Layout	PH	TC	05.10.2012
B	Issue for S75W	PH	TC	22.08.2012
A	Preliminary	PH	TC	14.04.2012

LEGEND			
	Zone 1		Zone 3b
	Zone 2		Zone 4a
	Zone 3a2		Zone 4b
	Saline area		Access point & natural line of access track
	Riparian zone stream ford - refer Detail 02		

Key Plans:

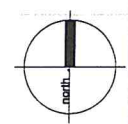

SITE IMAGE
Landscape Architects
Level 1, 5-5 Baptist Street
Surry Hills NSW 2010 Australia
Tel: (61 2) 8332 9800
Fax: (61 2) 8332 9804
www.siteimage.com.au
Site Image (NSW) Pty Ltd
ABN 44 601 282 580

Client:
GOODMAN

Project:
**OAKDALE STAGE 2A
Road Verges, Culvert &
Bio-retention Basin**

Drawing Name:
Landscape Setout & Hardworks Plan

Sheet 2 of 5


S75W MOD.5

Scale: 1:250 @ A1

Job Number: **SS11-2419**

Drawing Number: **112**

Issue: **C**

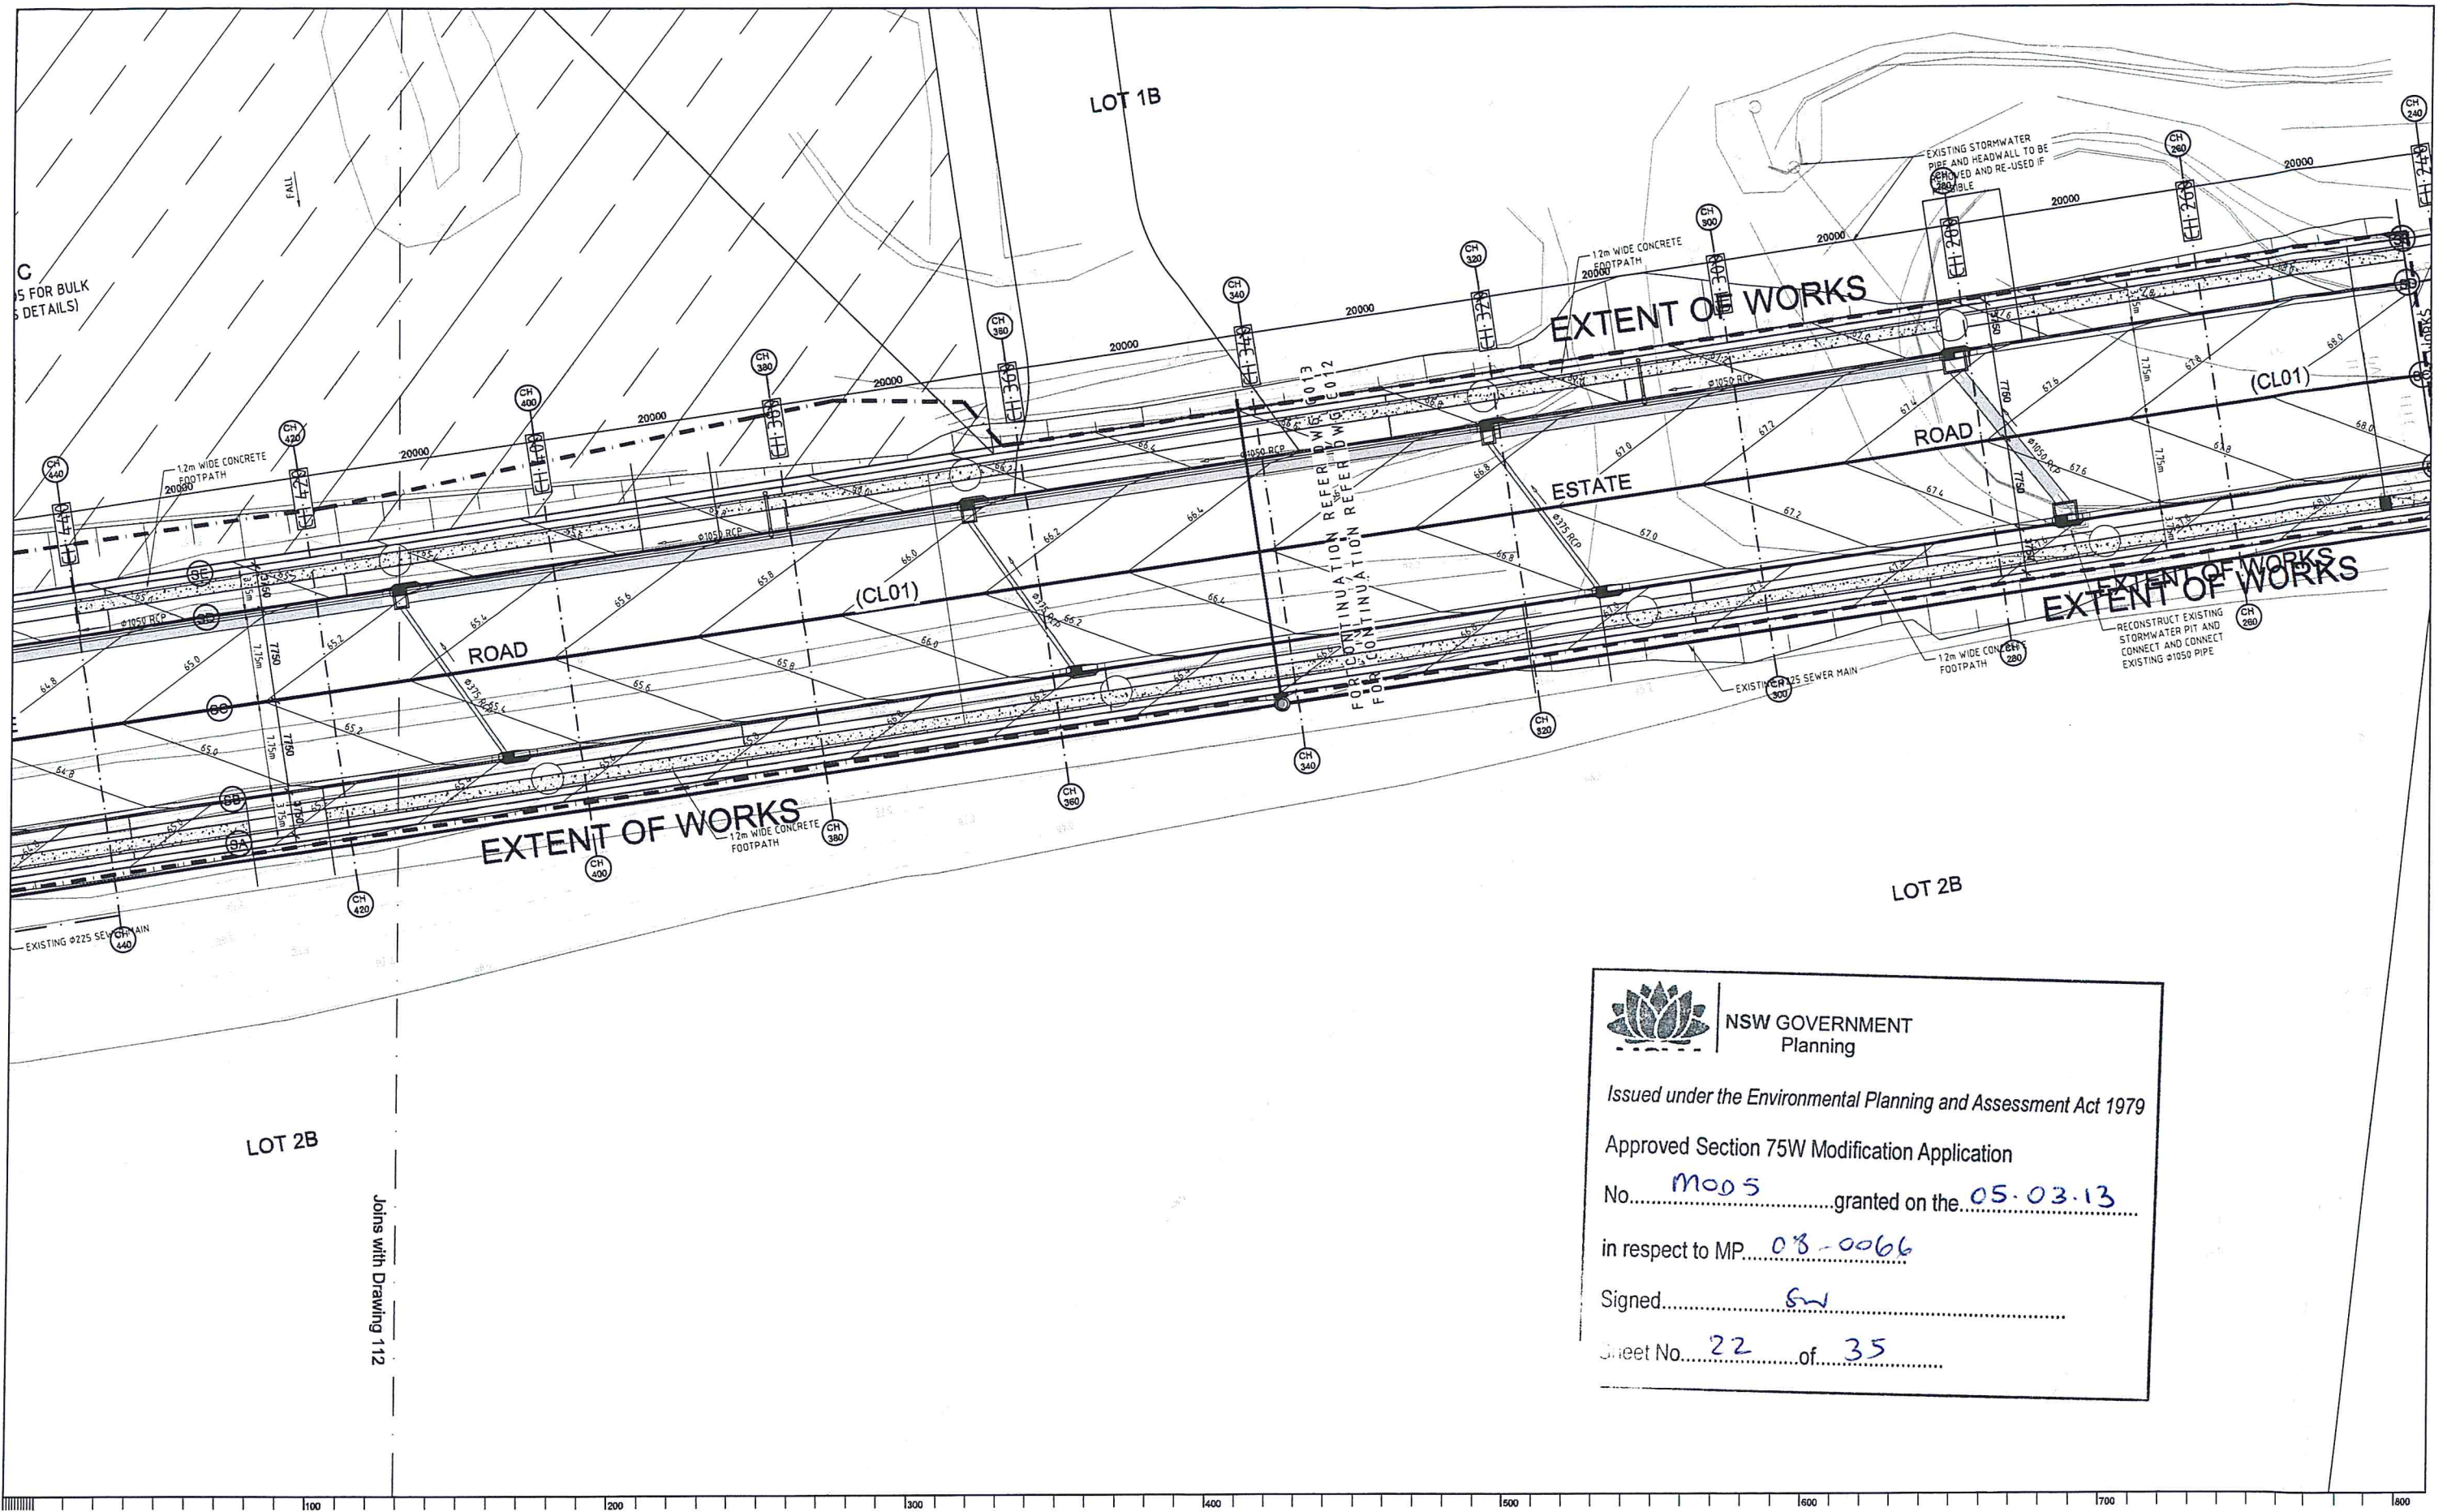

NSW GOVERNMENT Planning

Issued under the Environmental Planning and Assessment Act 1979

Approved Section 75W Modification Application

No. MOD 5 granted on the 05.03.13

in respect to MP 03-0066

Signed SW

Sheet No. 22 of 35

© 2012 Site Image (NSW) Pty Ltd. ABN 44 801 282 580 as agent for Site Image NSW Partnership. All rights reserved. This drawing is copyright and shall not be reproduced or copied in any form or by any means (graphic, electronic or mechanical including photocopy) without the written permission of Site Image (NSW) Pty Ltd. Any license, expressed or implied, to use this document for any purpose what so ever is restricted to the terms of the written agreement between Site Image (NSW) Pty Ltd and the instructing party.

The contractor shall check and verify all work on site (including work by others) before commencing the landscape installation. Any discrepancies are to be reported to the Project Manager or Landscape Architect prior to commencing work. Do not scale this drawing. Any required dimensions not shown shall be referred to the Landscape Architect for confirmation.

Issue	Revision Description	Drawn	Check	Date
C	Amendment to Revised Civil Layout	PH	TC	05.10.2012
B	Issue for S75W	PH	TC	22.08.2012
A	Preliminary	PH	TC	14.04.2012

LEGEND

	Zone 1		Zone 3b		Saline area
	Zone 2		Zone 4a		Access point & notional line of access track
	Zone 3a2		Zone 4b		Riparian zone stream ford - refer Detail

Key Plan

SITE IMAGE

Landscape Architects

Level 1, 3-5 Bayside Street
Surry Hills NSW 2010 Australia
Tel: (61 2) 8332 5500
Fax: (61 2) 8332 5504
www.siteimage.com.au

Site Image (NSW) Pty Ltd
ABN 44 801 282 580

Client: GOODMAN

Project: OAKDALE STAGE 2A
Road Verges, Culvert & Bio-retention Basin

Drawing Name: Landscape Setout & Hardworks Plan

Sheet 3 of 5


S75W MOD.5

Scale: 1:250 @ A1

Job Number: SS11-2419

Drawing Number: 113

Issue: C

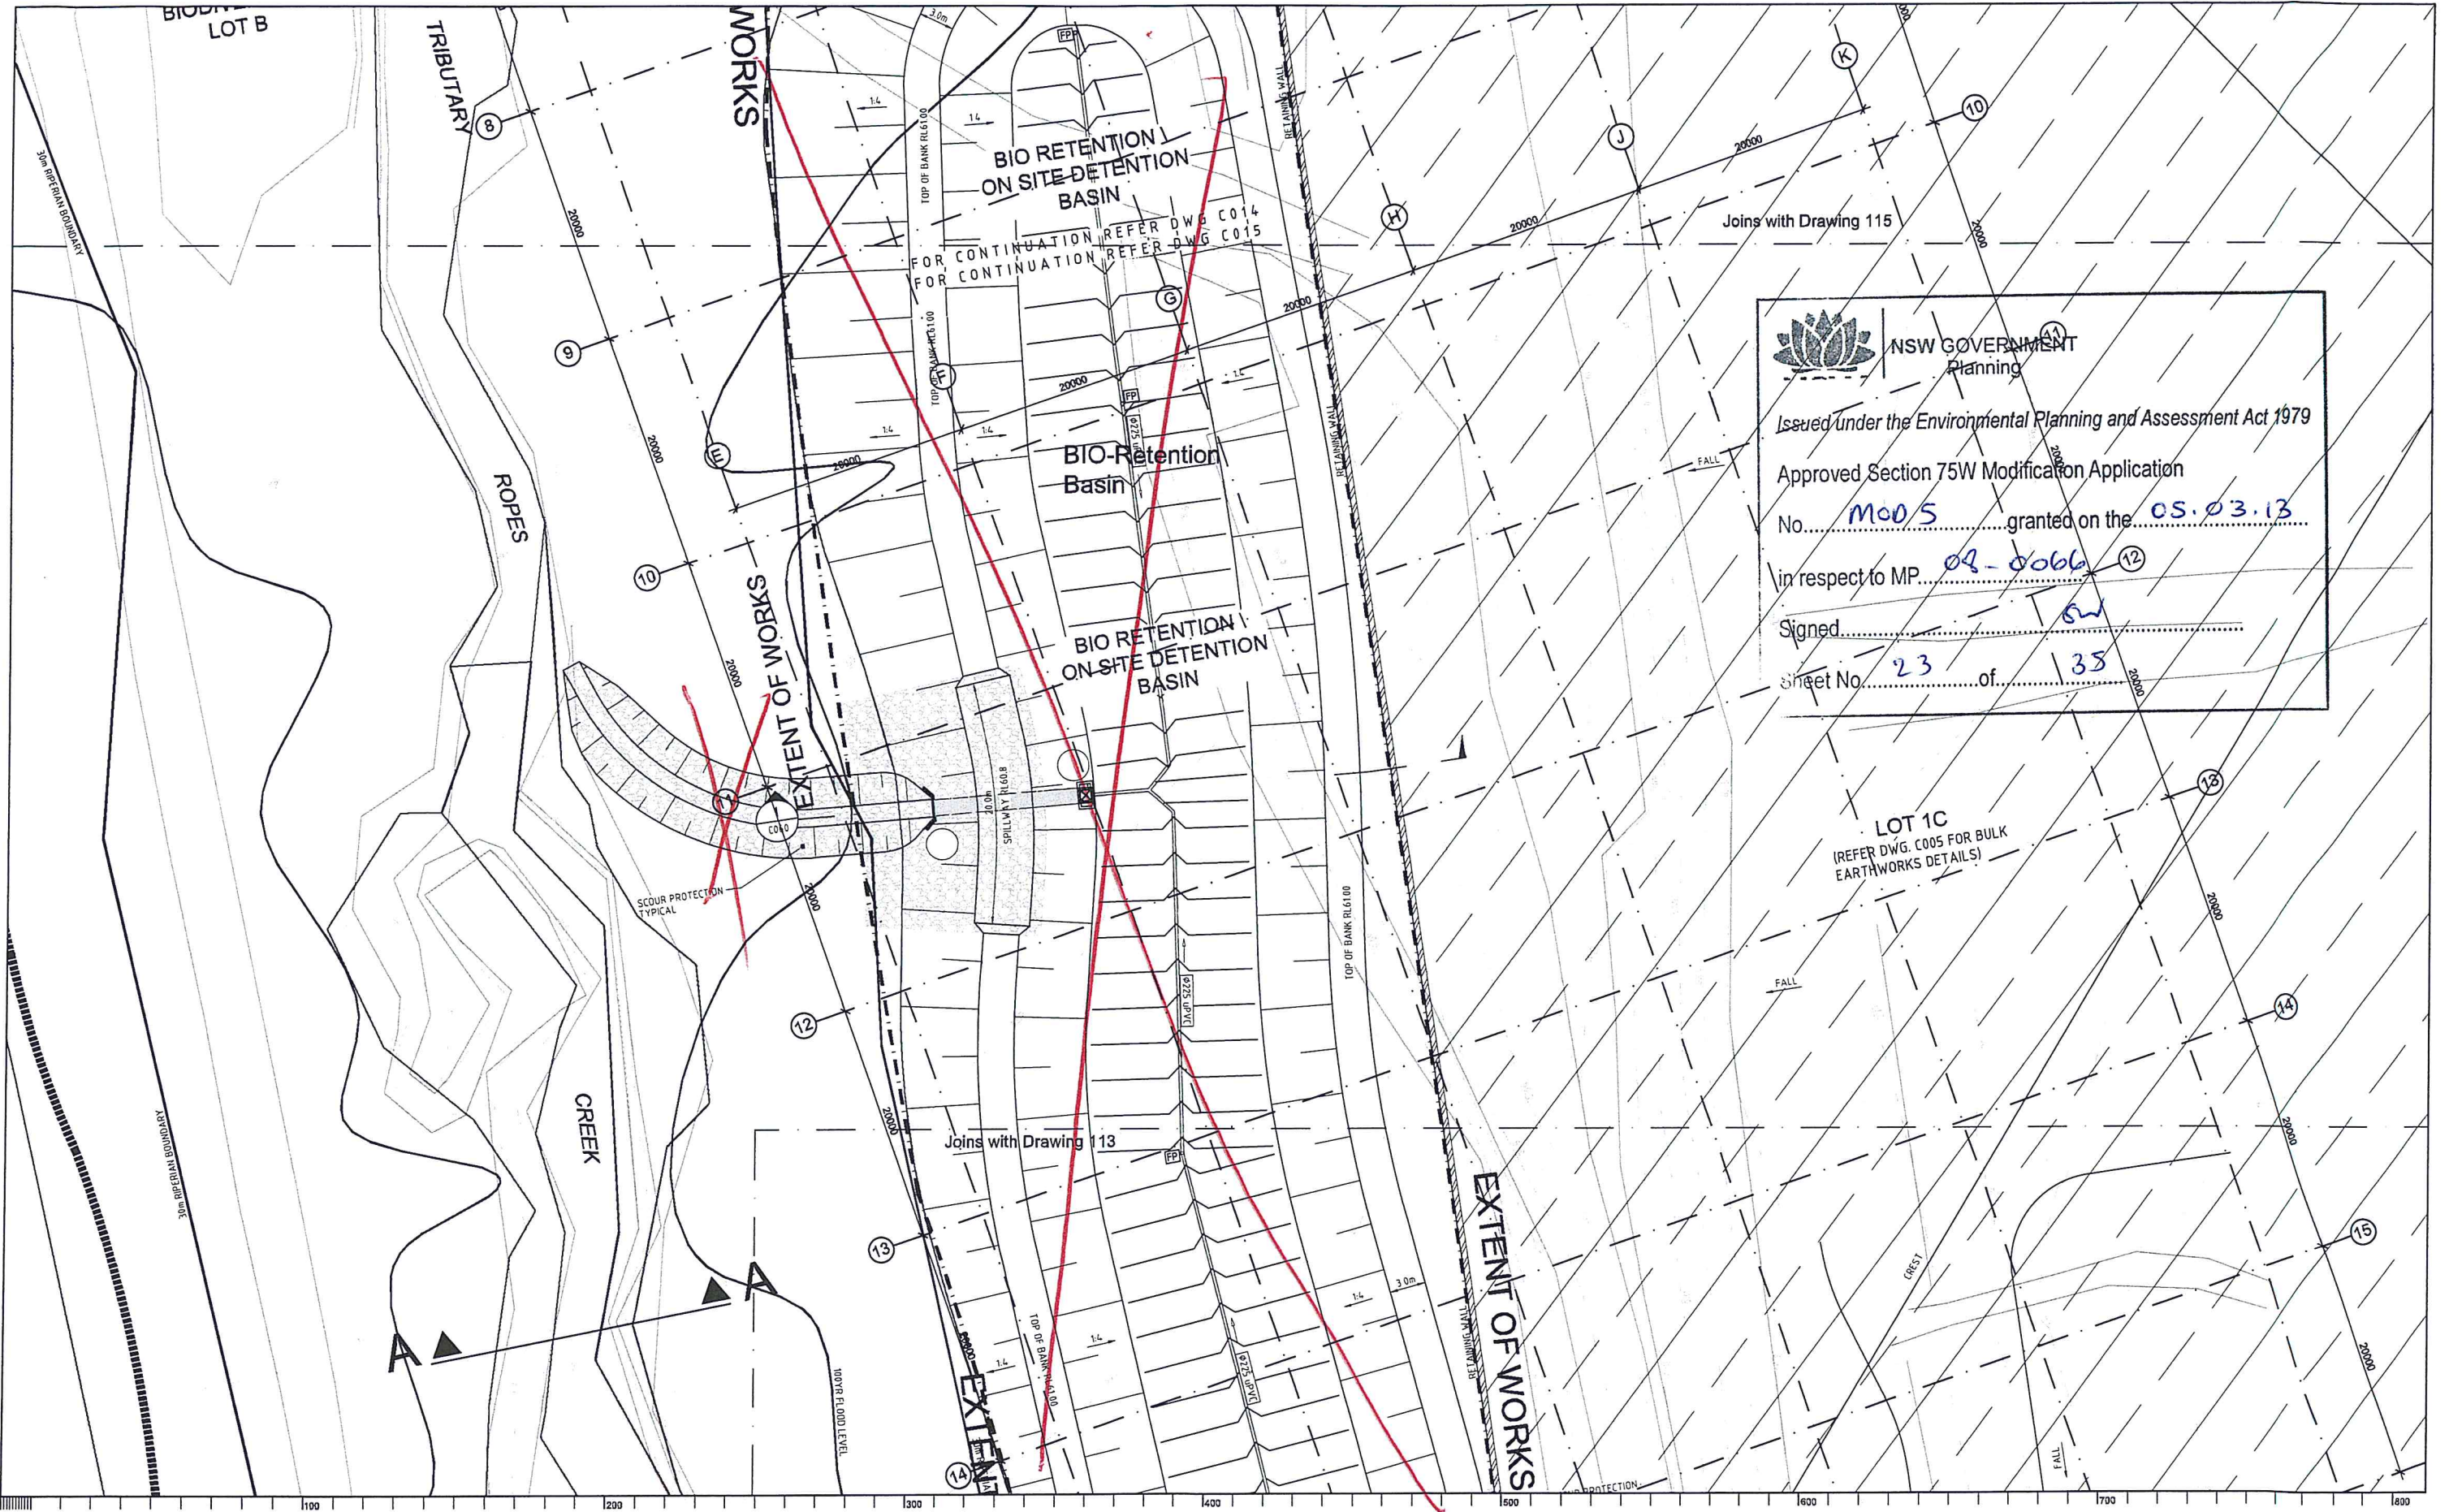



NSW GOVERNMENT
Planning

Issued under the Environmental Planning and Assessment Act 1979

Approved Section 75W Modification Application

No. MOD 5 granted on the 05.03.13

in respect to MP 08-0066

Signed [Signature]

Sheet No. 23 of 35

LOT 1C
(REFER DWG. C005 FOR BULK
EARTHWORKS DETAILS)

© 2012 Site Image (NSW) Pty Ltd. All rights reserved. This drawing is copyright and shall not be reproduced or copied in any form or by any means (graphic, electronic or mechanical including photocopy) without the written permission of Site Image (NSW) Pty Ltd. Any license, expressed or implied, to use this document for any purpose whatsoever is restricted to the terms of the written agreement between Site Image (NSW) Pty Ltd and the instructing party.

The contractor shall check and verify all work on site (including work by others) before commencing the landscape installation. Any discrepancies are to be reported to the Project Manager or Landscape Architect prior to commencing work. Do not scale this drawing. Any required dimensions not shown shall be referred to the Landscape Architect for confirmation.

Issue	Revision Description	Drawn	Check	Date
C	Amendment to Revised Civil Layout	PH	TC	05.10.2012
B	Issue for S75W	PH	TC	22.06.2012
A	Preliminary	PH	TC	14.04.2012

LEGEND

Zone 1

Zone 2

Zone 3a2

Zone 3b

Zone 4a

Zone 4b

Saline area

Access point & notional line of access track

Riparian zone stream ford - refer Detail

Key Plan



SITE IMAGE



Landscape Architects
Level 1, 5-5 Reginald Street
Surry Hills NSW 2010 Australia
Tel: (61 2) 8332 0620
Fax: (61 2) 8332 0604
www.siteimage.com.au

Client:
GOODMAN

Project:
OAKDALE STAGE 2A
Road Verges, Culvert &
Bio-retention Basin

Drawing Name:
Landscape Setout & Hardworks Plan

Sheet 4 of 5


S75W MOD.5

Scale: 1:250 @ A1

Job Number: SS11-2419

Drawing Number: 114

Issue: C

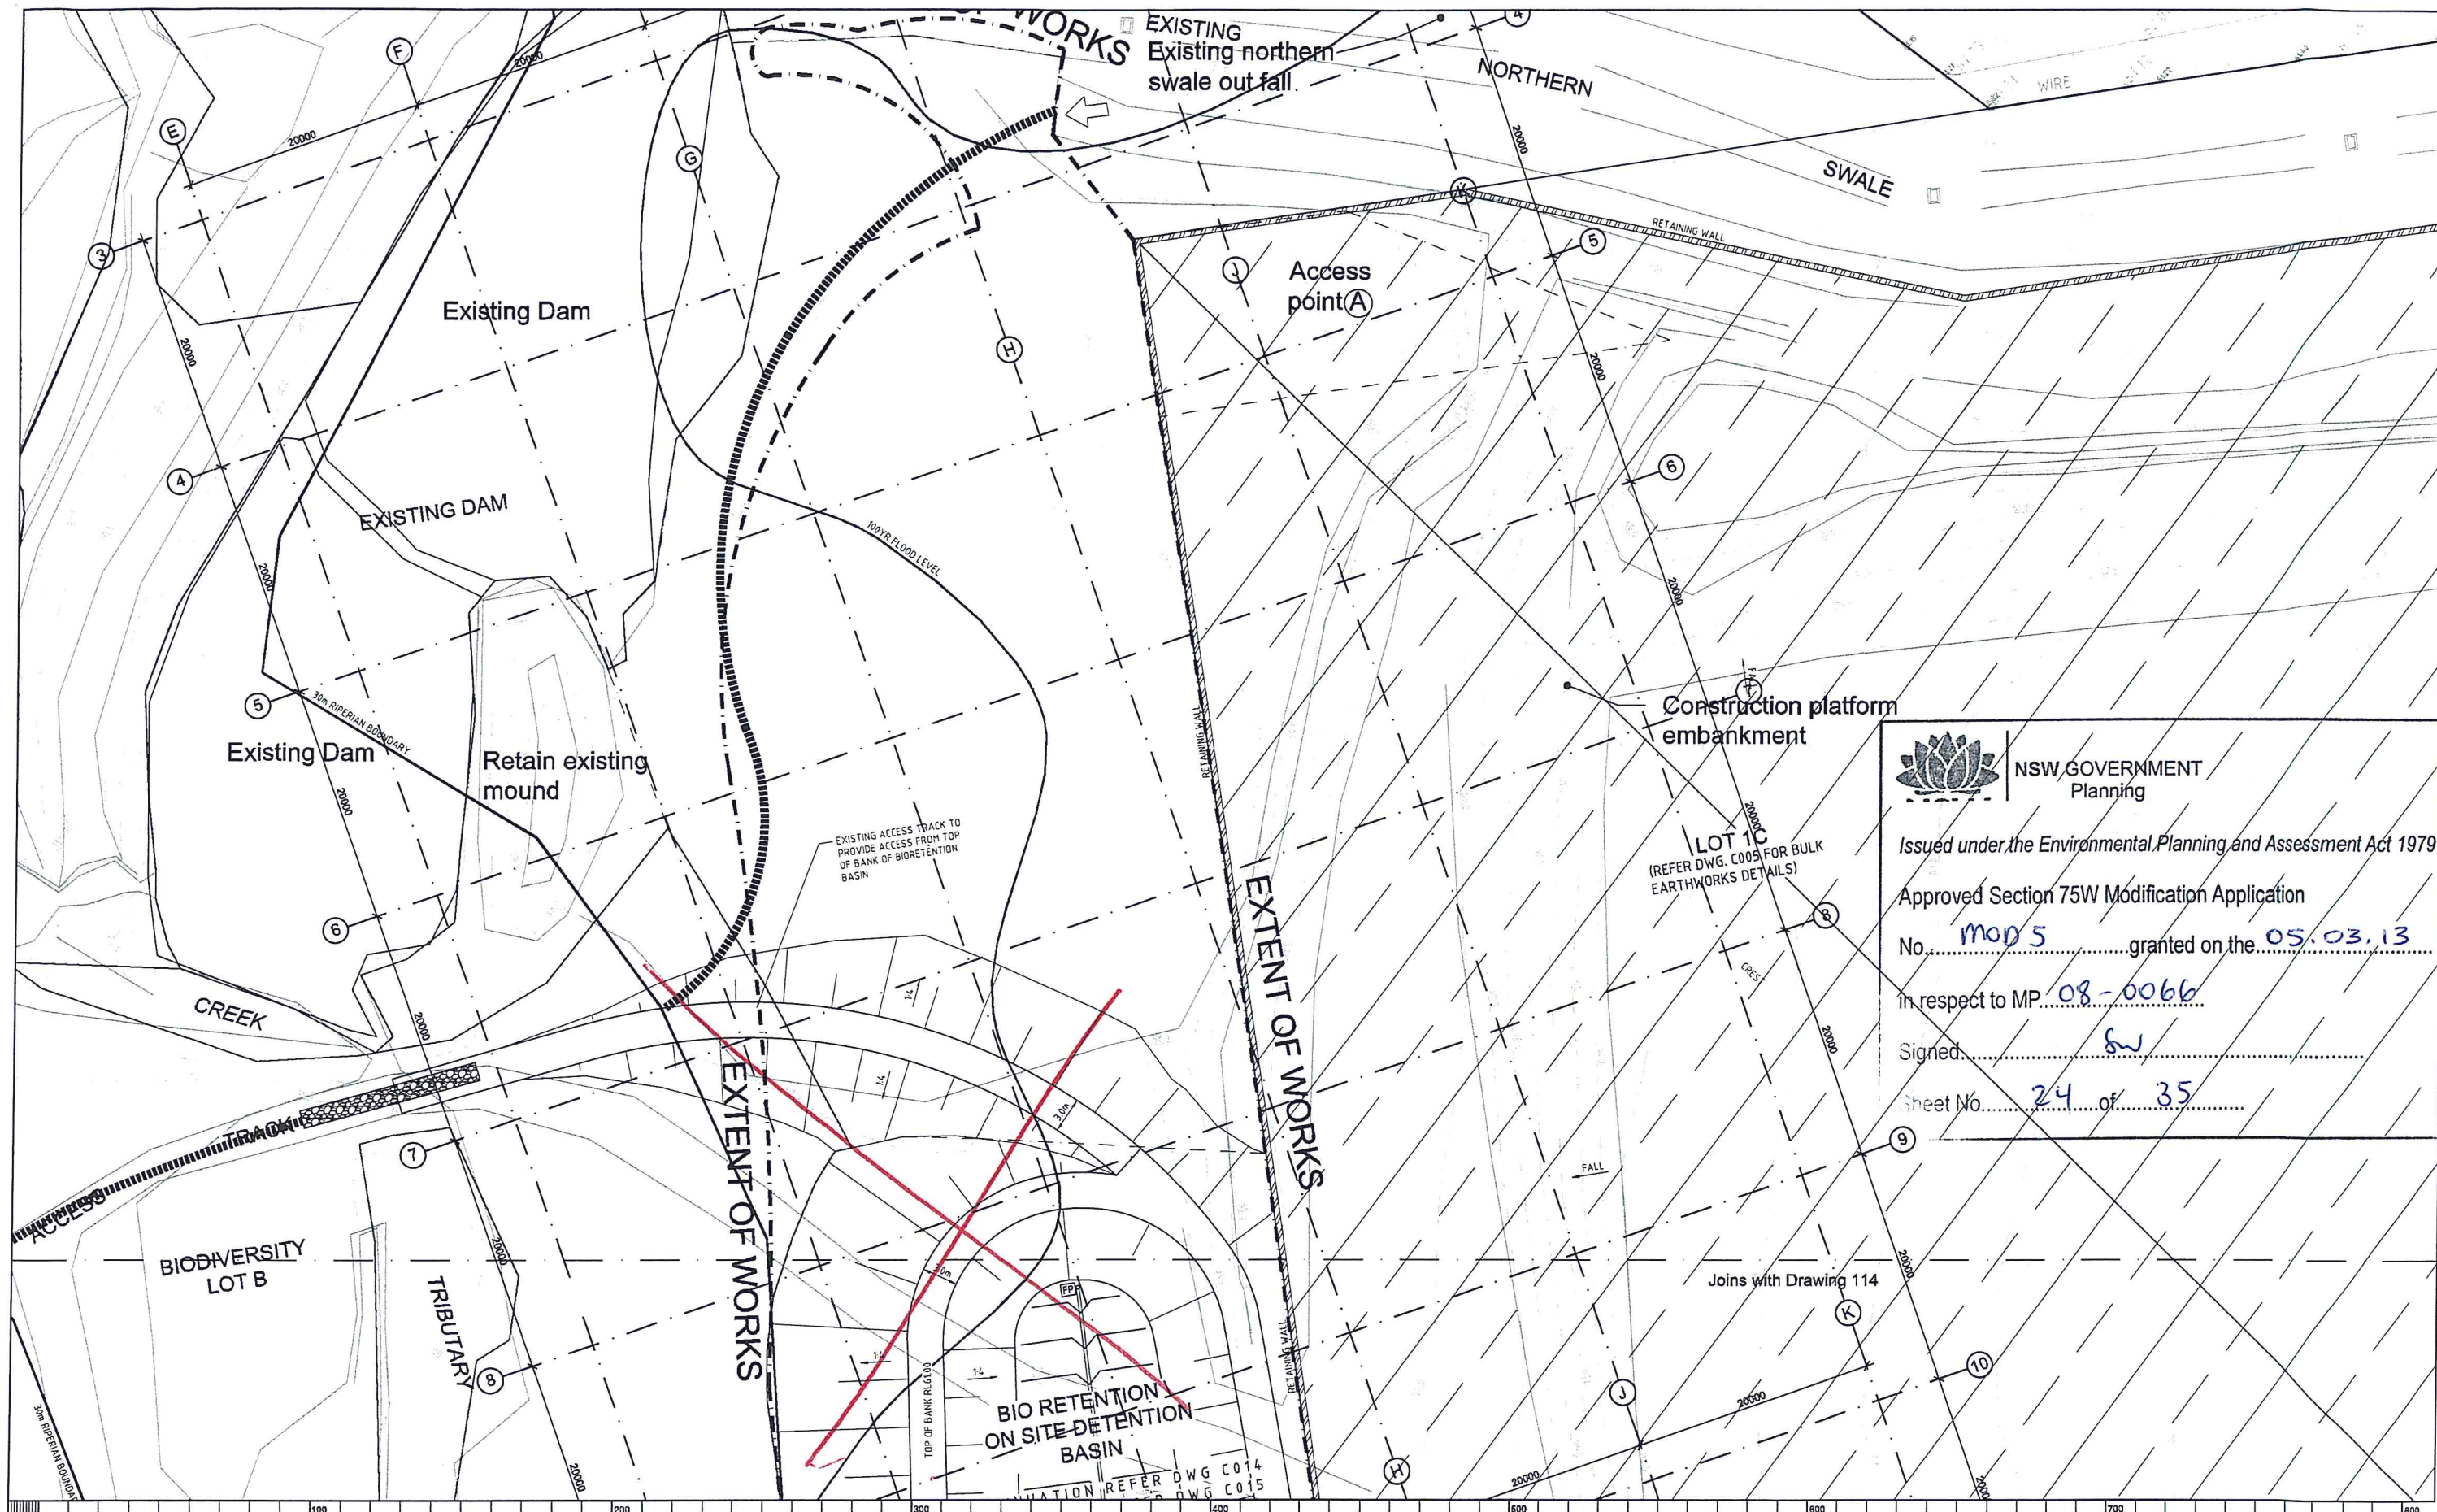

NSW GOVERNMENT Planning

Issued under the Environmental Planning and Assessment Act 1979

Approved Section 75W Modification Application

No. MOD 5 granted on the 05.03.13

In respect to MP 08-0066

Signed SW

Sheet No. 24 of 35


© 2012 Site Image (NSW) Pty Ltd. All rights reserved. This drawing is copyright and shall not be reproduced or copied in any form or by any means (graphic, electronic or mechanical including photocopy) without the written permission of Site Image (NSW) Pty Ltd. Any license, expressed or implied, to use this document for any purpose whatsoever is restricted to the terms of the written agreement between Site Image (NSW) Pty Ltd and the instructing party.

The contractor shall check and verify all work on site (including work by others) before commencing the landscape installation. Any discrepancies are to be reported to the Project Manager or Landscape Architect prior to commencing work. Do not scale the drawing. Any required dimensions not shown shall be referred to the Landscape Architect for confirmation.

Issue	Revision Description	Drawn	Check	Date
C	Amendments to Revised Civil Layout	PH	TC	05.10.2012
B	Issue for S75W	PH	TC	22.08.2012
A	Preliminary	PH	TC	18.04.2012

	Zone 1		Zone 3b		Saline area
	Zone 2		Zone 4a		Access point & notional line of access track
	Zone 3a2		Zone 4b		Riparian zone stream ford - refer Detail

Key Plan:

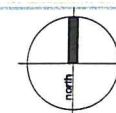

SITE IMAGE

Landscape Architects

Level 1, 5-5 Bayside Street
Stony Hill NSW 2110 Australia
Tel: (61 2) 8332 5620
Fax: (61 2) 8332 5604
www.siteimage.com.au

Site Image (NSW) Pty Ltd
ABN 44 801 262 360

Client: **GOODMAN**

Project: **OAKDALE STAGE 2A
Road Verges, Culvert &
Bio-retention Basin**

Drawing Name: **Landscape Setout & Hardworks Plan**

Sheet 5 of 6

S75W MOD.5

Scale: 1:250 @ A1

Job Number: **SS11-2419**

Drawing Number: **115**

Issue: **C**



NSW GOVERNMENT
Planning

Issued under the Environmental Planning and Assessment Act 1979

Approved Section 75W Modification Application

No. MOD 5 granted on the 05.03.13

in respect to MP 08-0066

Signed SW

Sheet No. 25 of 35

EXTENT OF WORKS

EXISTING DAM

30m RIPARIAN BOUNDARY

CREEK

EXTENT OF WORKS

PLANT SCHEDULE

Zone 1

SPECIES	PLANT TYPE	PLANTING DENSITY Plants/m ²
<i>Cyperus gracilis</i>	Ground cover	8
<i>Commensal cyanea</i>	Ground cover (near stream only)	8
<i>Lomandra longifolia</i>	Ground cover	8
<i>Microseris apiculata</i>	Ground cover	8
<i>Cyperus gracilis</i>	Sedge	4
<i>Malaleuca enclosa</i>	Small shrub	1
<i>Casuarina glauca</i>	Tree	0.25

Zone 2

SPECIES	PLANT TYPE	PLANTING DENSITY Plants/m ²
<i>Malaleuca enclosa</i>	Small shrub	1
<i>Casuarina glauca</i>	Tree	0.25

Zone 3a

SPECIES	PLANT TYPE	PLANTING DENSITY Plants/m ²
<i>Themeda australis</i>	Ground cover	8
<i>Wahlenbergia gracilis</i>	Ground cover	8
<i>Commensal cyanea</i>	Ground cover (near stream only)	8
<i>Cratogeomys subsp. athen</i>	Ground cover	8
<i>Asplenium platyneuron</i>	Ground cover	8
<i>Impatiens cylindrica var. major</i>	Ground cover	8
<i>Lomandra longifolia</i>	Ground cover	8
<i>Harperia villosa</i>	Ground cover	8
<i>Bursaria spinosa</i>	Small shrub	0.5
<i>Malaleuca enclosa</i>	Small shrub	0.5
<i>Davallia ulophylla</i>	Erect spiky shrub	0.5
<i>Davallia ulophylla</i>	Rigid prickly shrub	0.5
<i>Indigofera australis</i>	Shrub	0.5
<i>Pultanea microphylla</i>	Erect multi-stemmed shrub	0.5
<i>Acacia paramattensis subsp.</i>	Tall shrub	0.5
<i>Paramecium</i>	Tree	0.025

Zone 3b

SPECIES	PLANT TYPE	PLANTING DENSITY Plants/m ²
<i>Themeda australis</i>	Ground cover	8
<i>Wahlenbergia gracilis</i>	Ground cover	8
<i>Commensal cyanea</i>	Ground cover	8
<i>Cratogeomys subsp. athen</i>	Ground cover	8
<i>Asplenium platyneuron</i>	Ground cover	8
<i>Impatiens cylindrica var. major</i>	Ground cover	8
<i>Lomandra longifolia</i>	Ground cover	8
<i>Harperia villosa</i>	Ground cover	8
<i>Bursaria spinosa</i>	Small shrub	0.5
<i>Malaleuca enclosa</i>	Small shrub	0.5
<i>Davallia ulophylla</i>	Erect spiky shrub	0.5
<i>Davallia ulophylla</i>	Rigid prickly shrub	0.5
<i>Indigofera australis</i>	Shrub	0.5
<i>Pultanea microphylla</i>	Erect multi-stemmed shrub	0.5
<i>Acacia paramattensis subsp.</i>	Tall shrub	0.5
<i>Paramecium</i>	Tree	0.025
<i>Eucalyptus torresiana</i>	Tree	0.025
<i>Eucalyptus moluccana</i>	Tree	0.025
<i>Eucalyptus laurina</i>	Tree	0.025
<i>Corymbia maculata</i>	Tree	0.025
<i>Angophora formicosa</i>	Tree	0.025

Zone 3c

SPECIES	PLANT TYPE	PLANTING DENSITY Plants/m ²
<i>Zoysia macrantha</i>	Grass	2000
<i>Paspalum distachyon</i>	Grass	1048
<i>Casuarina glauca</i>	Tree	0.5

Zone 4a

SPECIES	PLANT TYPE	PLANTING DENSITY Plants/m ²
<i>Cyperus gracilis</i>	Sedge	4
<i>Casuarina glauca</i>	Tree	0.25

Zone 4b

SPECIES	PLANT TYPE	PLANTING DENSITY Plants/m ²
<i>Harperia villosa</i>	Ground cover	8
<i>Lomandra longifolia</i>	Ground cover	8
<i>Impatiens cylindrica var. major</i>	Ground cover	8
<i>Bursaria spinosa</i>	Small shrub	0.5
<i>Malaleuca enclosa</i>	Small shrub	0.5
<i>Davallia ulophylla</i>	Erect spiky shrub	0.5
<i>Davallia ulophylla</i>	Rigid prickly shrub	0.5
<i>Indigofera australis</i>	Shrub	0.5
<i>Pultanea microphylla</i>	Erect multi-stemmed shrub	0.5
<i>Acacia paramattensis subsp.</i>	Tall shrub	0.5
<i>Paramecium</i>	Tree	0.025

Joins with Drawing 402

© 2012 Site Image (NSW) Pty Ltd. ABN 44 801 282 380 an agent for Site Image (NSW) Partnership. All rights reserved. This drawing is copyright and shall not be reproduced or copied in any form or by any means (graphic, electronic or mechanical including photocopy) without the written permission of Site Image (NSW) Pty Ltd. Any license, expressed or implied, to use this document for any purpose whatsoever is hereby granted to the licensee of the written agreement between Site Image (NSW) Pty Ltd and the instructing party.


The contractor shall check and verify all work on site (including work by others) before commencing the landscape installation. Any discrepancies are to be reported to the Project Manager or Landscape Architect prior to commencing work. Do not scale this drawing. Any required dimensions not shown shall be referred to the Landscape Architect for confirmation.

Issue	Revision Description	Drawn	Check	Date
D	Amendments to Revised Civil Layout	PH	TC	05.10.2012
C	Issue for S75W	PH	TC	22.06.2012
B	Preliminary	PH	TC	12.04.2012
A	Preliminary	PH	TC	29.03.2012

LEGEND

	Existing Trees to be Retained		Zone 1		Zone 3b		Saline area
	Proposed trees - <i>Casuarina glauca</i>		Zone 2		Zone 4a		Zone 3a1
	Proposed trees - Tree species greater than 8m tall		Zone 3a2		Zone 4b		Proposed Turf - By Seed

Key Plan

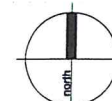

SITE IMAGE
Landscape Architects
Level 1, 5-5 Septim Street
Surry Hills NSW 2010 Australia
Tel: (61 2) 8332 5620
Fax: (61 2) 8332 5604
www.siteimage.com.au
Site Image (NSW) Pty Ltd
ABN 44 801 282 380


Client: GOODMAN

Project: OAKDALE STAGE 2
OPEN SPACE

Drawing Name: Landscape Planting Plan

S75W MOD.5

Scale: 1:250 @ A1
Job Number: SS11-2419
Drawing Number: 401
Issue: D

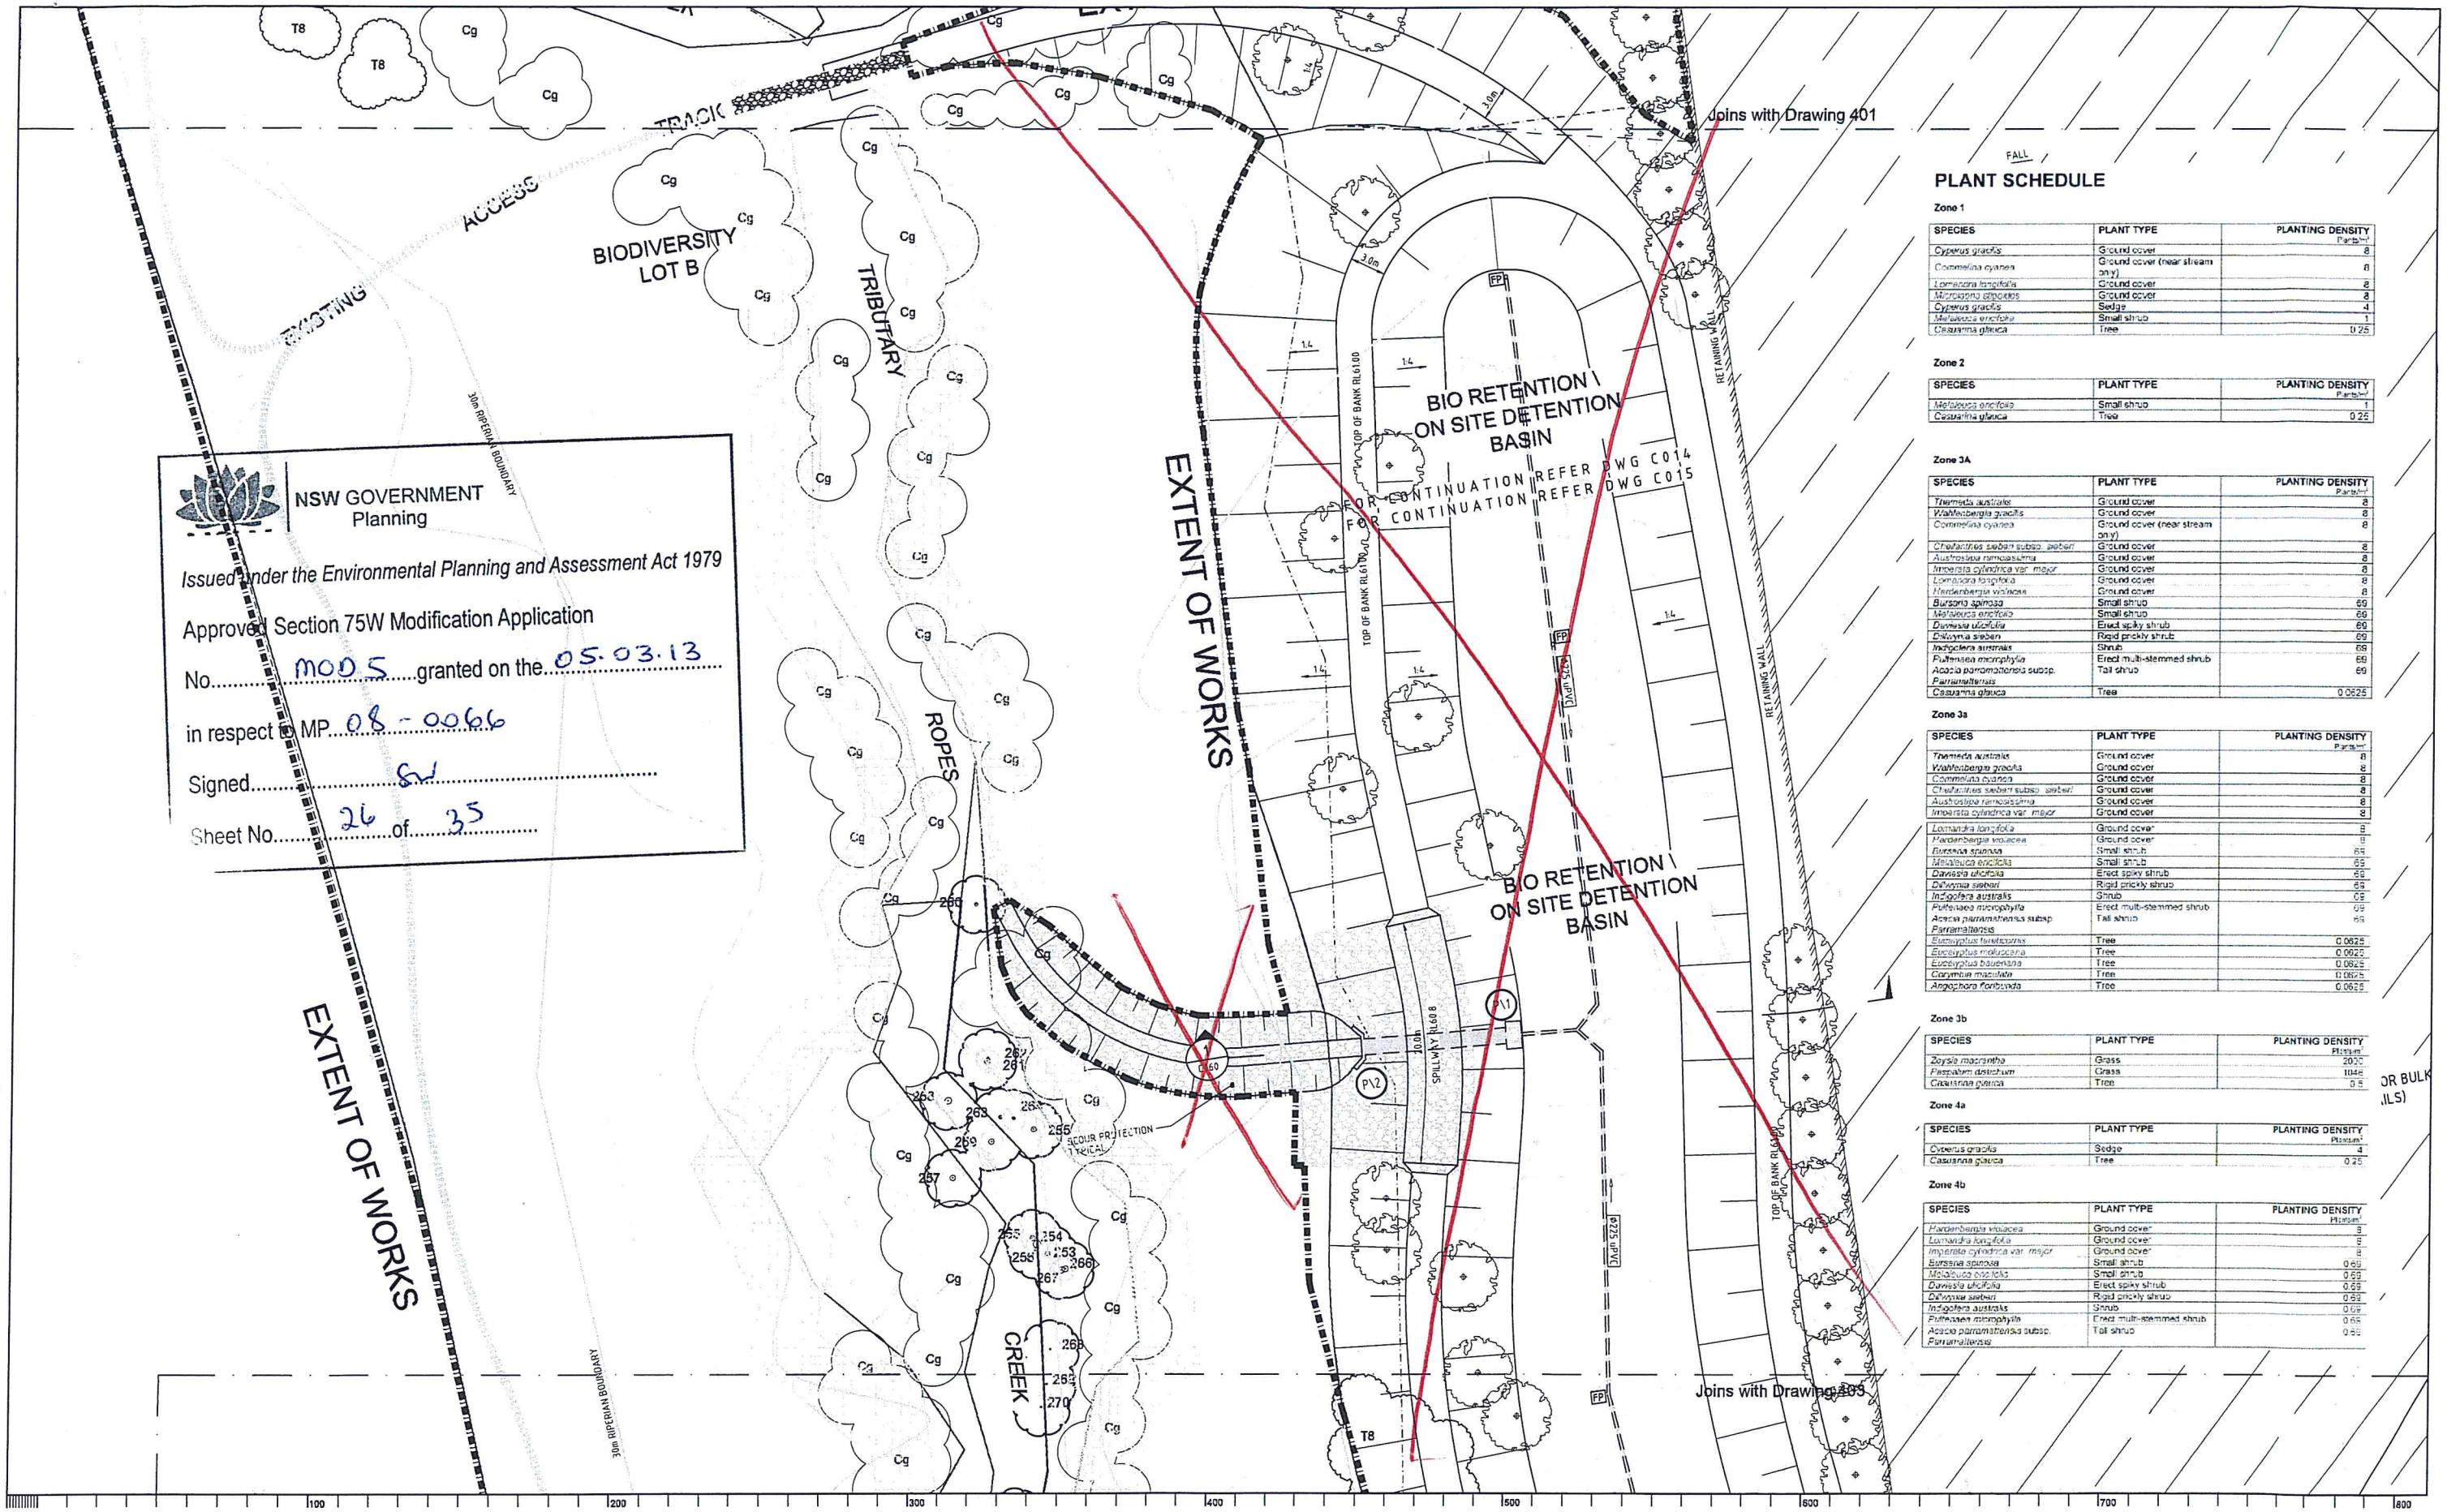

PLANT SCHEDULE

Zone 1		
SPECIES	PLANT TYPE	PLANTING DENSITY
<i>Cyperus gracilis</i>	Ground cover	8
<i>Commelina cyanea</i>	Ground cover (near stream only)	8
<i>Lomandra longifolia</i>	Ground cover	8
<i>Microsorum spiroseum</i>	Ground cover	8
<i>Cyperus gracilis</i>	Sedge	4
<i>Melaleuca ericifolia</i>	Small shrub	1
<i>Casuarina glauca</i>	Tree	0.25

Zone 2		
SPECIES	PLANT TYPE	PLANTING DENSITY
<i>Melaleuca ericifolia</i>	Small shrub	1
<i>Casuarina glauca</i>	Tree	0.25

Zone 3a		
SPECIES	PLANT TYPE	PLANTING DENSITY
<i>Themeda australis</i>	Ground cover	8
<i>Wahlenbergia gracilis</i>	Ground cover	8
<i>Commelina cyanea</i>	Ground cover (near stream only)	8
<i>Chelidonium selam subsp. antheri</i>	Ground cover	8
<i>Austrobaileya ramosa</i>	Ground cover	8
<i>Impatiens cylindrica var. major</i>	Ground cover	8
<i>Hardenbergia violacea</i>	Ground cover	8
<i>Bursaria spinosa</i>	Small shrub	60
<i>Melaleuca ericifolia</i>	Small shrub	60
<i>Dumetia ulcifolia</i>	Erect spiky shrub	60
<i>Calymma sesban</i>	Road prickly shrub	60
<i>Indigofera australis</i>	Shrub	60
<i>Pultanea microphylla</i>	Erect multi-stemmed shrub	60
<i>Acacia paramanensis subsp.</i>	Tall shrub	60
<i>Paranallartia</i>	Tree	0.0625

Zone 3b		
SPECIES	PLANT TYPE	PLANTING DENSITY
<i>Themeda australis</i>	Ground cover	8
<i>Wahlenbergia gracilis</i>	Ground cover	8
<i>Commelina cyanea</i>	Ground cover	8
<i>Chelidonium selam subsp. antheri</i>	Ground cover	8
<i>Austrobaileya ramosa</i>	Ground cover	8
<i>Impatiens cylindrica var. major</i>	Ground cover	8
<i>Lomandra longifolia</i>	Ground cover	8
<i>Hardenbergia violacea</i>	Ground cover	8
<i>Bursaria spinosa</i>	Small shrub	60
<i>Melaleuca ericifolia</i>	Small shrub	60
<i>Dumetia ulcifolia</i>	Erect spiky shrub	60
<i>Calymma sesban</i>	Road prickly shrub	60
<i>Indigofera australis</i>	Shrub	60
<i>Pultanea microphylla</i>	Erect multi-stemmed shrub	60
<i>Acacia paramanensis subsp.</i>	Tall shrub	60
<i>Paranallartia</i>	Tree	0.0625
<i>Eucalyptus laevis</i>	Tree	0.0625
<i>Eucalyptus moluccana</i>	Tree	0.0625
<i>Eucalyptus baileyana</i>	Tree	0.0625
<i>Corymbia maculata</i>	Tree	0.0625
<i>Angophora floribunda</i>	Tree	0.0625

Zone 3c		
SPECIES	PLANT TYPE	PLANTING DENSITY
<i>Zoysia macrantha</i>	Grass	2000
<i>Paspalum distachyum</i>	Grass	1000
<i>Casuarina pauciflora</i>	Tree	0.5

Zone 4a		
SPECIES	PLANT TYPE	PLANTING DENSITY
<i>Cyperus gracilis</i>	Sedge	4
<i>Casuarina glauca</i>	Tree	0.25

Zone 4b		
SPECIES	PLANT TYPE	PLANTING DENSITY
<i>Hardenbergia violacea</i>	Ground cover	8
<i>Lomandra longifolia</i>	Ground cover	8
<i>Impatiens cylindrica var. major</i>	Ground cover	8
<i>Bursaria spinosa</i>	Small shrub	60
<i>Melaleuca ericifolia</i>	Small shrub	60
<i>Dumetia ulcifolia</i>	Erect spiky shrub	60
<i>Calymma sesban</i>	Road prickly shrub	60
<i>Indigofera australis</i>	Shrub	60
<i>Pultanea microphylla</i>	Erect multi-stemmed shrub	60
<i>Acacia paramanensis subsp.</i>	Tall shrub	60
<i>Paranallartia</i>	Tree	0.0625

OR BULK (LS)

© 2012 Site Image (NSW) Pty Ltd. All rights reserved. This drawing is copyright and shall not be reproduced or copied in any form or by any means (graphic, electronic or mechanical including photocopy) without the written permission of Site Image (NSW) Pty Ltd. Any license, expressed or implied, to use this document for any purpose whatsoever is restricted to the terms of the written agreement between Site Image (NSW) Pty Ltd and the instructing party.

The contractor shall check and verify all work on site (including work by others) before commencing the landscape installation. Any discrepancies are to be reported to the Project Manager or Landscape Architect prior to commencing work. Do not scale this drawing. Any required dimensions not shown shall be referred to the Landscape Architect for confirmation.

Issue	Revision Description	Drawn	Check	Date
D	Amendments to Revised Civil Layout	PH	TC	05.10.2012
C	Issue for S75W	PH	TC	22.08.2012
B	Preliminary	PH	TC	12.04.2012
A	Preliminary	PH	TC	29.03.2012

LEGEND

	Existing Trees to be Retained		Zone 1		Zone 3b		Saline area
	Proposed trees - <i>Casuarina glauca</i>		Zone 2		Zone 4a		Zone 3a1
	Proposed trees - Tree species greater than 8m tall		Zone 3a2		Zone 4b		Proposed Turf - By Seed

Key Plan

Scale: 1:250 @ A1

SITE IMAGE

Landscape Architects
Level 1, 5-8 Bayview Road
Surry Hills NSW 2010 Australia
Tel: (61 2) 8332 5632
Fax: (61 2) 8332 5834
www.siteimage.com.au
Site Image (NSW) Pty Ltd
ABN 44 601 282 340

Client: GOODMAN

Project: OAKDALE STAGE 2 OPEN SPACE

Drawing Name: Landscape Planting Plan

Sheet 2 of 5

S75W MOD.5

Scale: 1:250 @ A1

Job Number: SS11-2419

Drawing Number: 402

Issue: D

EXTENT OF WORKS

Joins with Drawing 402

PLANT SCHEDULE

Zone 1		
SPECIES	PLANT TYPE	PLANTING DENSITY
<i>Cyperus gracilis</i>	Ground cover	Plants/m ² 8
<i>Commersonia cyanea</i>	Ground cover (near stream only)	8
<i>Lomandra longifolia</i>	Ground cover	8
<i>Mitrasacme spicata</i>	Ground cover	8
<i>Cyperus gracilis</i>	Sedge	4
<i>Casuarina glauca</i>	Small shrub	1
<i>Casuarina glauca</i>	Tree	0.25

Zone 2		
SPECIES	PLANT TYPE	PLANTING DENSITY
<i>Mitrasacme spicata</i>	Small shrub	Plants/m ² 1
<i>Casuarina glauca</i>	Tree	0.25

Zone 3A		
SPECIES	PLANT TYPE	PLANTING DENSITY
<i>Thamnia a. stralki</i>	Ground cover	Plants/m ² 8
<i>Wahlenbergia gracilis</i>	Ground cover	8
<i>Commersonia cyanea</i>	Ground cover (near stream only)	8
<i>Cheilanthes sieberi</i> subsp. <i>sieberi</i>	Ground cover	8
<i>Austrobaileya laevis</i>	Ground cover	8
<i>Impatiens cylindrica</i> var. <i>major</i>	Ground cover	8
<i>Lomandra longifolia</i>	Ground cover	8
<i>Hardyana violacea</i>	Ground cover	8
<i>Bursaria spinosa</i>	Small shrub	0.69
<i>Mitrasacme spicata</i>	Small shrub	0.69
<i>Davallia uliginosa</i>	Erect spiky shrub	0.69
<i>Chrysanthemum</i>	Rigid prickly shrub	0.69
<i>Indigofera australis</i>	Shrub	0.69
<i>Pultenaea microphylla</i>	Erect multi-stemmed shrub	0.69
<i>Acacia paramattensis</i> subsp. <i>paramattensis</i>	Tall shrub	0.69
<i>Persea laevis</i>	Tree	0.0625

Zone 3a		
SPECIES	PLANT TYPE	PLANTING DENSITY
<i>Thamnia a. stralki</i>	Ground cover	Plants/m ² 8
<i>Wahlenbergia gracilis</i>	Ground cover	8
<i>Commersonia cyanea</i>	Ground cover	8
<i>Cheilanthes sieberi</i> subsp. <i>sieberi</i>	Ground cover	8
<i>Austrobaileya laevis</i>	Ground cover	8
<i>Impatiens cylindrica</i> var. <i>major</i>	Ground cover	8
<i>Lomandra longifolia</i>	Ground cover	8
<i>Hardyana violacea</i>	Ground cover	8
<i>Bursaria spinosa</i>	Small shrub	0.69
<i>Mitrasacme spicata</i>	Small shrub	0.69
<i>Davallia uliginosa</i>	Erect spiky shrub	0.69
<i>Chrysanthemum</i>	Rigid prickly shrub	0.69
<i>Indigofera australis</i>	Shrub	0.69
<i>Pultenaea microphylla</i>	Erect multi-stemmed shrub	0.69
<i>Acacia paramattensis</i> subsp. <i>paramattensis</i>	Tall shrub	0.69
<i>Persea laevis</i>	Tree	0.0625
<i>Eucalyptus moluccana</i>	Tree	0.0625
<i>Eucalyptus baueriana</i>	Tree	0.0625
<i>Corymbia maculata</i>	Tree	0.0625
<i>Angophora floribunda</i>	Tree	0.0625

Zone 3b		
SPECIES	PLANT TYPE	PLANTING DENSITY
<i>Zoysia macrantha</i>	Grass	Plants/m ² 2500
<i>Paspalum distachne</i>	Grass	1046
<i>Casuarina glauca</i>	Tree	0.5

Zone 4a		
SPECIES	PLANT TYPE	PLANTING DENSITY
<i>Cyperus gracilis</i>	Sedge	Plants/m ² 4
<i>Casuarina glauca</i>	Tree	0.25

Zone 4b		
SPECIES	PLANT TYPE	PLANTING DENSITY
<i>Hardyana violacea</i>	Ground cover	Plants/m ² 8
<i>Lomandra longifolia</i>	Ground cover	8
<i>Impatiens cylindrica</i> var. <i>major</i>	Ground cover	8
<i>Bursaria spinosa</i>	Small shrub	0.69
<i>Mitrasacme spicata</i>	Small shrub	0.69
<i>Davallia uliginosa</i>	Erect spiky shrub	0.69
<i>Chrysanthemum</i>	Rigid prickly shrub	0.69
<i>Indigofera australis</i>	Shrub	0.69
<i>Pultenaea microphylla</i>	Erect multi-stemmed shrub	0.69
<i>Acacia paramattensis</i> subsp. <i>paramattensis</i>	Tall shrub	0.69
<i>Persea laevis</i>	Tree	0.0625

Joins with Drawing 404

EXTEN



NSW GOVERNMENT
Planning

Issued under the Environmental Planning and Assessment Act 1979


Approved Section 75W Modification Application

No. MOD5 granted on the 05.03.13

in respect to MP. 08-0066

Signed SW

Sheet No. 27 of 35

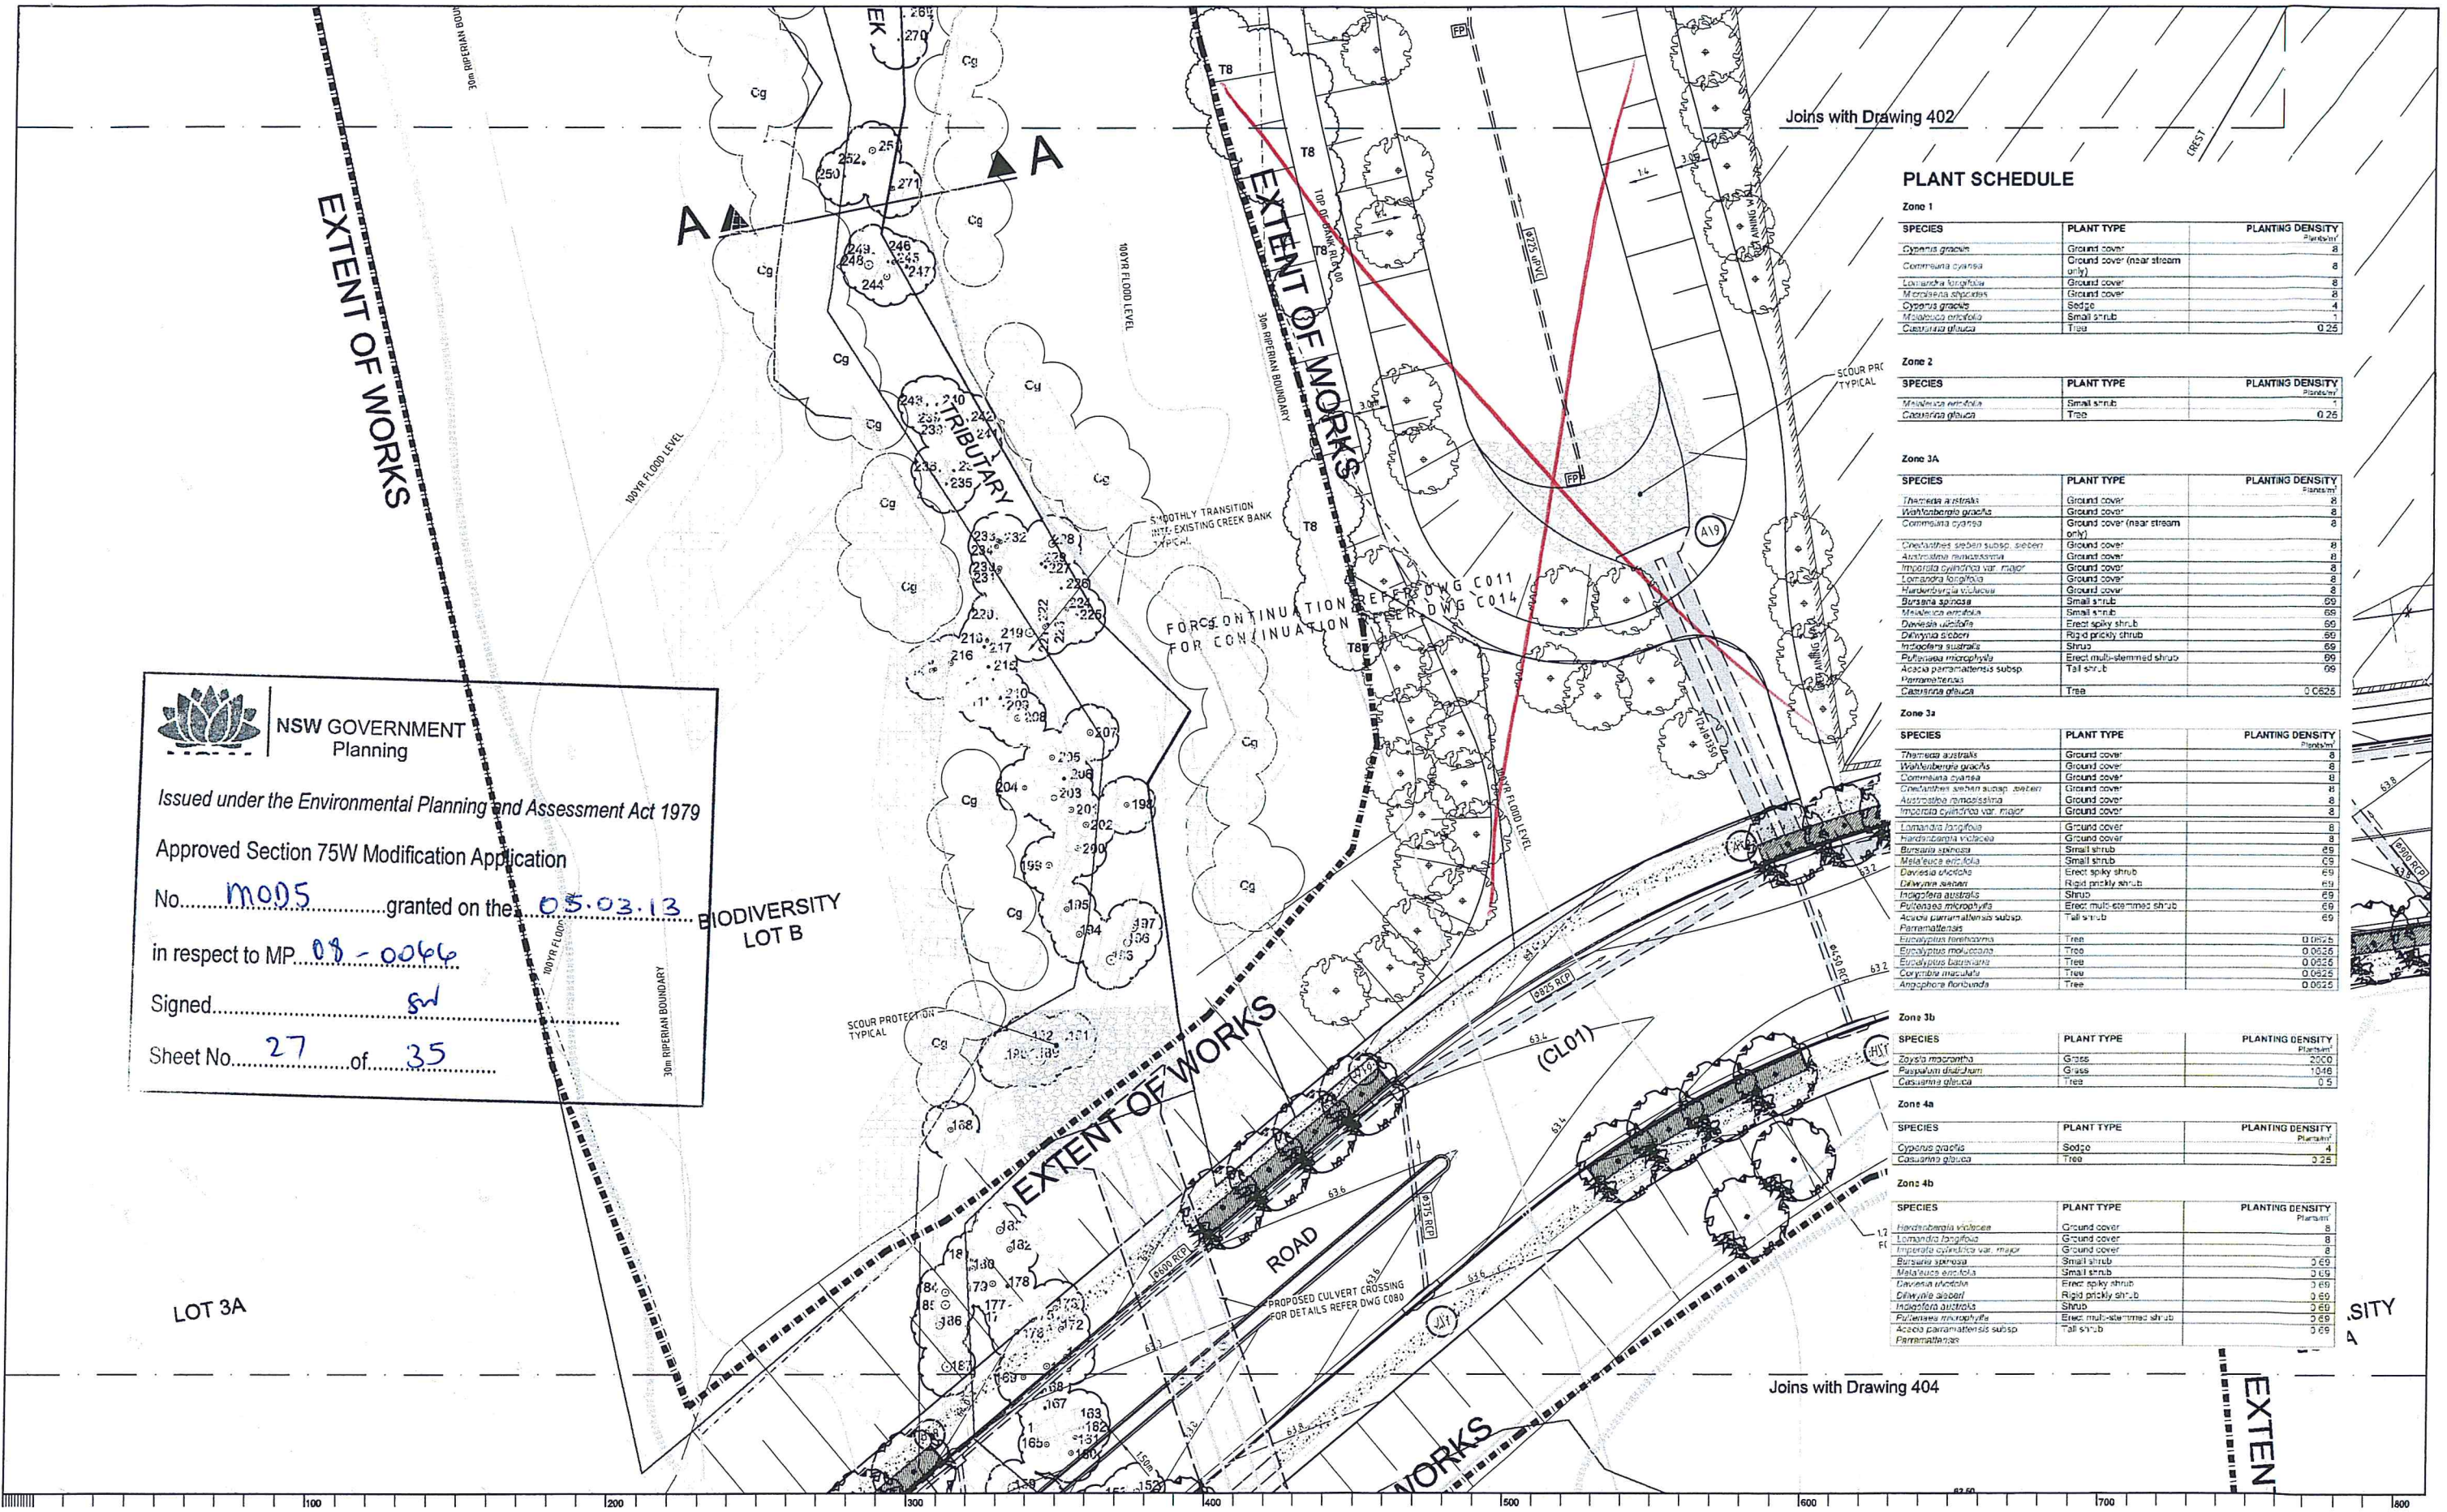

© 2012 Site Image (NSW) Pty Ltd. All rights reserved. This drawing is copyright and shall not be reproduced or copied in any form or by any means (graphic, electronic or mechanical including photocopying) without the written permission of Site Image (NSW) Pty Ltd. Any license, expressed or implied, to use this document for any purpose other than as stated is restricted to the terms of the written agreement between Site Image (NSW) Pty Ltd and the instructing party.

The contractor shall check and verify all work on site (including work by others) before commencing the landscape installation. Any discrepancies are to be reported to the Project Manager or Landscape Architect prior to commencing work. Do not scale this drawing. Any required dimensions not shown shall be referred to the Landscape Architect for confirmation.

Issue	Revision Description	Drawn	Check	Date
E	Revised road embankment planting	PH	TC	09.10.2012
D	Amendments to Revised Civil Layout	PH	TC	05.10.2012
C	Issue for S75W	PH	TC	22.06.2012
B	Preliminary	PH	TC	12.04.2012
A	Preliminary	PH	TC	29.03.2012

LEGEND

Existing Trees to be Retained

Proposed trees - Tree species greater than 8m tall

Zone 3a1

Proposed trees - *Casuarina glauca*

Key Plan



SITE IMAGE

Landscape Architects

Level 1, 5-8 Bopple Street
Burry Hill NSW 2187 Australia
Tel: (61 2) 8332 5600
Fax: (61 2) 8332 6604
www.siteimage.com.au

Site Image (NSW) Pty Ltd
ABN 44 601 262 580

Client: GOODMAN

Project: OAKDALE STAGE 2
OPEN SPACE

Drawing Name: Landscape Planting Plan

Scale: 1:250 @ A1

Job Number: SS11-2419

Drawing Number: 403

Issue: E

Joins with Drawing 403

PLANT SCHEDULE

Zone 1

SPECIES	PLANT TYPE	PLANTING DENSITY Plants/m ²
<i>Cyperus gracilis</i>	Ground cover	8
<i>Commelina cyanea</i>	Ground cover (near stream only)	8
<i>Lomandra longifolia</i>	Ground cover	8
<i>Mitrasacme scopulorum</i>	Ground cover	8
<i>Cyperus gracilis</i>	Sedge	4
<i>Melaleuca uncinata</i>	Small shrub	1
<i>Casuarina glauca</i>	Tree	0.25

Zone 2

SPECIES	PLANT TYPE	PLANTING DENSITY Plants/m ²
<i>Melaleuca uncinata</i>	Small shrub	1
<i>Casuarina glauca</i>	Tree	0.25

Zone 3A

SPECIES	PLANT TYPE	PLANTING DENSITY Plants/m ²
<i>Thymus australis</i>	Ground cover	8
<i>Wahlenbergia gracilis</i>	Ground cover	8
<i>Commelina cyanea</i>	Ground cover (near stream only)	8
<i>Chenopodium suberectum</i>	Ground cover	8
<i>Austrobaileya ramulosa</i>	Ground cover	8
<i>Imperata cylindrica var. major</i>	Ground cover	8
<i>Lomandra longifolia</i>	Ground cover	8
<i>Mitrasacme scopulorum</i>	Ground cover	8
<i>Burmannia spicata</i>	Small shrub	69
<i>Melaleuca uncinata</i>	Small shrub	69
<i>Davallia ulicifolia</i>	Erect spiky shrub	69
<i>Chrysanthemum</i>	Rapid prickly shrub	69
<i>Indigofera australis</i>	Shrub	69
<i>Portulaca microphylla</i>	Erect multi-stemmed shrub	69
<i>Acacia parviflora subsp. subsp.</i>	Tall shrub	69
<i>Paranephrolepis</i>	Tree	0.0625

Zone 3a

SPECIES	PLANT TYPE	PLANTING DENSITY Plants/m ²
<i>Thymus australis</i>	Ground cover	8
<i>Wahlenbergia gracilis</i>	Ground cover	8
<i>Commelina cyanea</i>	Ground cover	8
<i>Chenopodium suberectum</i>	Ground cover	8
<i>Austrobaileya ramulosa</i>	Ground cover	8
<i>Imperata cylindrica var. major</i>	Ground cover	8
<i>Lomandra longifolia</i>	Ground cover	8
<i>Mitrasacme scopulorum</i>	Ground cover	8
<i>Burmannia spicata</i>	Small shrub	69
<i>Melaleuca uncinata</i>	Small shrub	69
<i>Davallia ulicifolia</i>	Erect spiky shrub	69
<i>Chrysanthemum</i>	Rapid prickly shrub	69
<i>Indigofera australis</i>	Shrub	69
<i>Portulaca microphylla</i>	Erect multi-stemmed shrub	69
<i>Acacia parviflora subsp. subsp.</i>	Tall shrub	69
<i>Paranephrolepis</i>	Tree	0.0625
<i>Eucalyptus laevis</i>	Tree	0.0625
<i>Eucalyptus melliodora</i>	Tree	0.0625
<i>Eucalyptus laurifolia</i>	Tree	0.0625
<i>Corymbia maculata</i>	Tree	0.0625
<i>Angophora formosa</i>	Tree	0.0625

Zone 3b


SPECIES	PLANT TYPE	PLANTING DENSITY Plants/m ²
<i>Poa macrantha</i>	Grass	2200
<i>Paspalum distachyon</i>	Grass	1248
<i>Casuarina glauca</i>	Tree	0.25

Zone 4a

SPECIES	PLANT TYPE	PLANTING DENSITY Plants/m ²
<i>Cyperus gracilis</i>	Sedge	4
<i>Casuarina glauca</i>	Tree	0.25

Zone 4b

SPECIES	PLANT TYPE	PLANTING DENSITY Plants/m ²
<i>Wahlenbergia gracilis</i>	Ground cover	8
<i>Lomandra longifolia</i>	Ground cover	8
<i>Imperata cylindrica var. major</i>	Ground cover	8
<i>Burmannia spicata</i>	Small shrub	69
<i>Melaleuca uncinata</i>	Small shrub	69
<i>Davallia ulicifolia</i>	Erect spiky shrub	69
<i>Chrysanthemum</i>	Rapid prickly shrub	69
<i>Indigofera australis</i>	Shrub	69
<i>Portulaca microphylla</i>	Erect multi-stemmed shrub	69
<i>Acacia parviflora subsp. subsp.</i>	Tall shrub	69
<i>Paranephrolepis</i>	Tree	0.0625

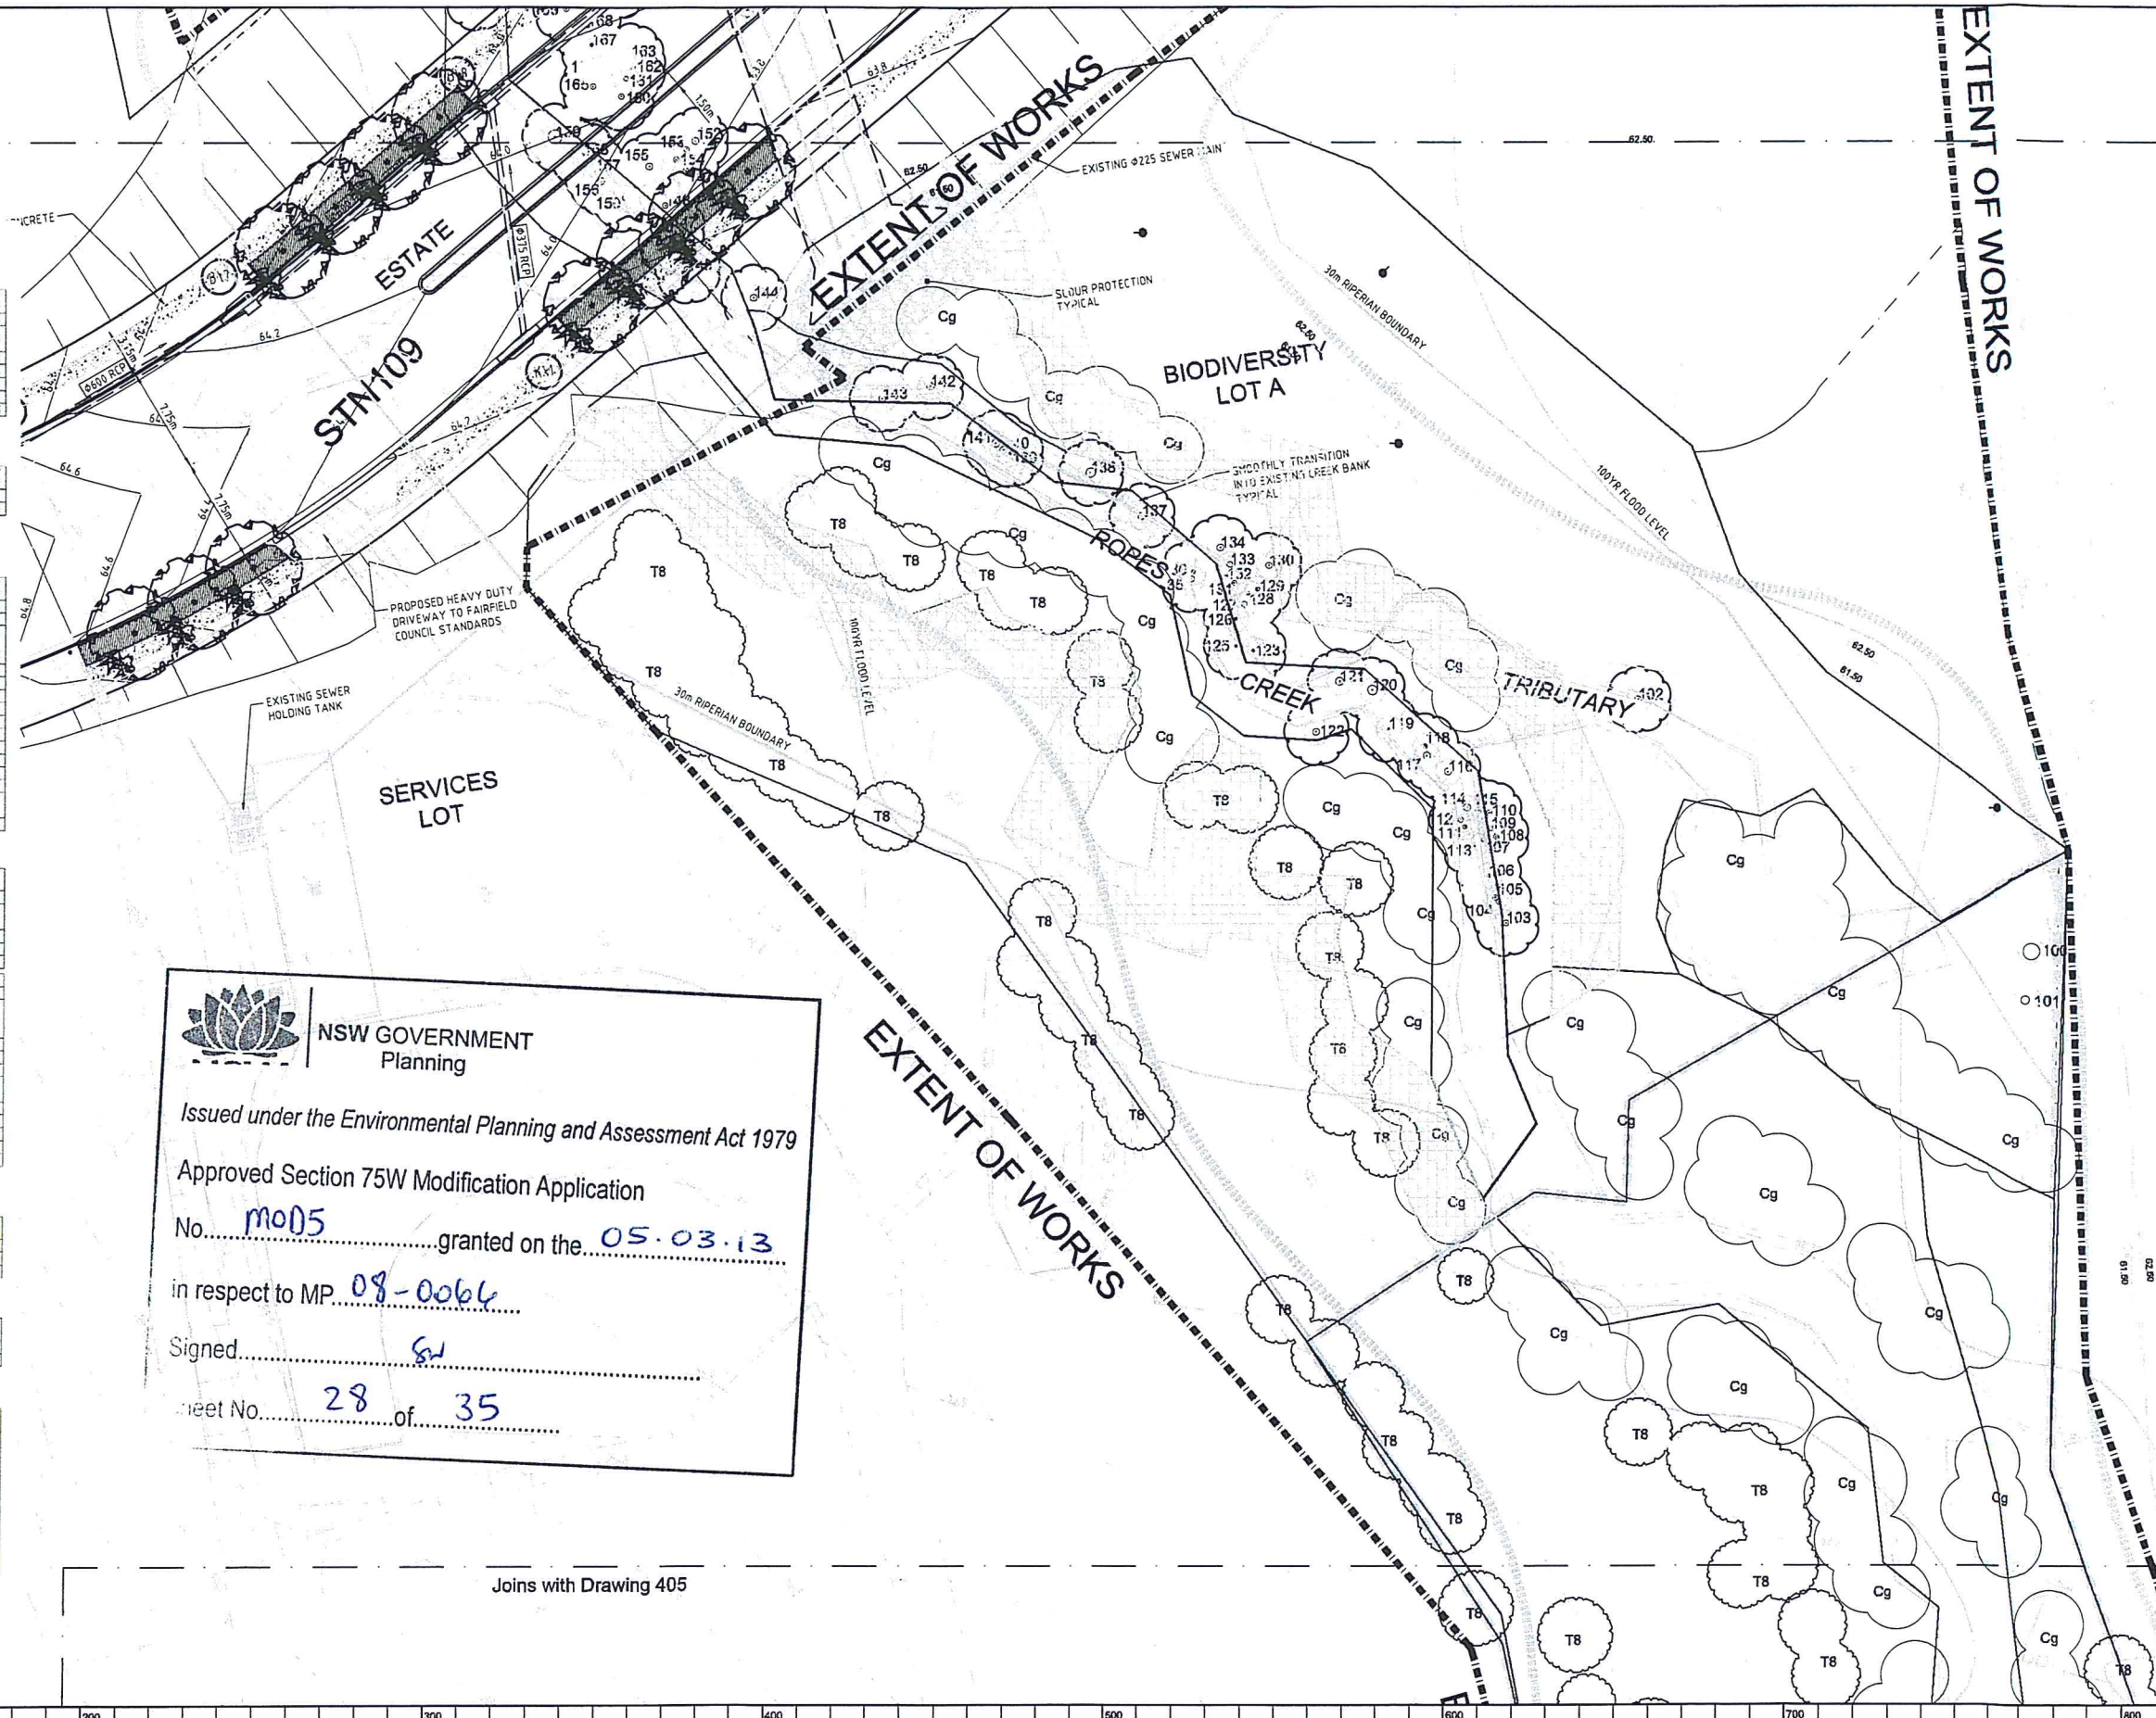

NSW GOVERNMENT
Planning

Issued under the Environmental Planning and Assessment Act 1979

Approved Section 75W Modification Application

No. MOD5 granted on the 05.03.13

in respect to MP 08-0064

Signed SW

Sheet No. 28 of 35


Joins with Drawing 405

© 2012 Site Image (NSW) Pty Ltd. ABN 44 801 262 360 as agent for Site Image (NSW) Partnership. All rights reserved. This drawing is copyright and shall not be reproduced or copied in any form or by any means (graphic, electronic or mechanical including photocopy) without the written permission of Site Image (NSW) Pty Ltd. Any reuse, expressed or implied, to use this document for any purpose whatsoever is prohibited to the terms of the written agreement between Site Image (NSW) Pty Ltd and the instructing party.

The contractor shall check and verify all work on site (including work by others) before commencing the landscape installation. Any discrepancies are to be reported to the Project Manager or Landscape Architect prior to commencing work. Do not scale this drawing. Any required dimensions not shown shall be referred to the Landscape Architect for confirmation.

Issue	Revision Description	Drawn	Check	Date
A	Revised road embankment planting	PH	TC	09.10.2012
D	Amendments to Revised Civil Layout	PH	TC	05.10.2012
C	Issue for S75W	PH	TC	22.06.2012
B	Preliminary	PH	TC	12.04.2012
A	Preliminary	PH	TC	29.03.2012

LEGEND

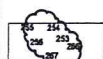

Existing Trees
to be Retained



Proposed trees
- Tree species
greater than 8m tall

Zone 3a1

Proposed trees
- Casuarina glauca

Key Plan

SITE IMAGE



Landscape Architects
Level 1, 5-5 Bagin Street
Sunny Hill NSW 2010 Australia
Tel: (61 2) 8332 5600
Fax: (61 2) 8332 5604
www.siteimage.com.au
Site Image (NSW) Pty Ltd
ABN 44 801 262 360

Client:
GOODMAN

Project:
OAKDALE STAGE 2
OPEN SPACE

Drawing Name:
Landscape Planting Plan

S75W MOD.5

Scale: 1:250 @ A1
Job Number: SS11-2419
Drawing Number: 404
Issue: E

Joins with Drawing 404

PLANT SCHEDULE

Zone 1

SPECIES	PLANT TYPE	PLANTING DENSITY (Plants/m ²)
<i>Cyperus gracilis</i>	Ground cover	8
<i>Commelina cylindrica</i>	Ground cover (near stream only)	8
<i>Lomandra longifolia</i>	Ground cover	8
<i>Mitrasacme stricta</i>	Ground cover	8
<i>Cyperus gracilis</i>	Sedge	4
<i>Mitrasacme stricta</i>	Small shrub	1
<i>Casuarina glauca</i>	Tree	0.25

Zone 2

SPECIES	PLANT TYPE	PLANTING DENSITY (Plants/m ²)
<i>Mitrasacme stricta</i>	Small shrub	1
<i>Casuarina glauca</i>	Tree	0.25

Zone 3A

SPECIES	PLANT TYPE	PLANTING DENSITY (Plants/m ²)
<i>Themeda australis</i>	Ground cover	8
<i>Wahlenbergia gracilis</i>	Ground cover	8
<i>Commelina cylindrica</i>	Ground cover (near stream only)	8
<i>Chorizanthe saccata</i> subsp. <i>subsp.</i>	Ground cover	8
<i>Austrobaileya ramoussiana</i>	Ground cover	8
<i>Imperata cylindrica</i> var. <i>major</i>	Ground cover	8
<i>Lomandra longifolia</i>	Ground cover	8
<i>Hardyana wickhamii</i>	Ground cover	8
<i>Bursaria spinosa</i>	Small shrub	69
<i>Mitrasacme stricta</i>	Small shrub	69
<i>Davallia ulicifolia</i>	Erect spiky shrub	69
<i>Davallia ulicifolia</i>	Road prickly shrub	69
<i>Indocalamus australis</i>	Shrub	69
<i>Pultenaea macrophylla</i>	Erect multi-stemmed shrub	69
<i>Acacia parramattensis</i> subsp. <i>subsp.</i>	Tall shrub	69
<i>Parramattensis</i>	Tree	0.0625

Zone 3a

SPECIES	PLANT TYPE	PLANTING DENSITY (Plants/m ²)
<i>Themeda australis</i>	Ground cover	8
<i>Wahlenbergia gracilis</i>	Ground cover	8
<i>Commelina cylindrica</i>	Ground cover	8
<i>Chorizanthe saccata</i> subsp. <i>subsp.</i>	Ground cover	8
<i>Austrobaileya ramoussiana</i>	Ground cover	8
<i>Imperata cylindrica</i> var. <i>major</i>	Ground cover	8
<i>Lomandra longifolia</i>	Ground cover	8
<i>Hardyana wickhamii</i>	Ground cover	8
<i>Bursaria spinosa</i>	Small shrub	69
<i>Mitrasacme stricta</i>	Small shrub	69
<i>Davallia ulicifolia</i>	Erect spiky shrub	69
<i>Davallia ulicifolia</i>	Road prickly shrub	69
<i>Indocalamus australis</i>	Shrub	69
<i>Pultenaea macrophylla</i>	Erect multi-stemmed shrub	69
<i>Acacia parramattensis</i> subsp. <i>subsp.</i>	Tall shrub	69
<i>Parramattensis</i>	Tree	0.0625
<i>Indocalamus australis</i>	Tree	0.0625
<i>Eucalyptus brachyphylla</i>	Tree	0.0625
<i>Corymbia maculata</i>	Tree	0.0625
<i>Angophora floribunda</i>	Tree	0.0625

Zone 3b

SPECIES	PLANT TYPE	PLANTING DENSITY (Plants/m ²)
<i>Zoysia macrantha</i>	Grass	2000
<i>Paspalum distachnum</i>	Grass	1048
<i>Casuarina glauca</i>	Tree	0.5

Zone 4a

SPECIES	PLANT TYPE	PLANTING DENSITY (Plants/m ²)
<i>Cyperus gracilis</i>	Sedge	4
<i>Casuarina glauca</i>	Tree	0.25

Zone 4b

SPECIES	PLANT TYPE	PLANTING DENSITY (Plants/m ²)
<i>Wahlenbergia gracilis</i>	Ground cover	8
<i>Lomandra longifolia</i>	Ground cover	8
<i>Imperata cylindrica</i> var. <i>major</i>	Ground cover	8
<i>Bursaria spinosa</i>	Small shrub	69
<i>Mitrasacme stricta</i>	Small shrub	69
<i>Davallia ulicifolia</i>	Erect spiky shrub	69
<i>Davallia ulicifolia</i>	Road prickly shrub	69
<i>Indocalamus australis</i>	Shrub	69
<i>Pultenaea macrophylla</i>	Erect multi-stemmed shrub	69
<i>Acacia parramattensis</i> subsp. <i>subsp.</i>	Tall shrub	69
<i>Parramattensis</i>	Tree	0.0625

EXTENT OF WORKS

EXTENT OF WORKS

EXTENT OF WORKS



NSW GOVERNMENT
Planning

Issued under the Environmental Planning and Assessment Act 1979

Approved Section 75W Modification Application

No. MOD5 granted on the 05.03.13

in respect to MP. 08-0066

Signed SW

Sheet No. 29 of 35

© 2012 Site Image (NSW) Pty Ltd. All rights reserved. This drawing is copyright and shall not be reproduced or copied in any form or by any means (graphic, electronic or mechanical) including photocopying without the written permission of Site Image (NSW) Pty Ltd. Any license, expressed or implied, to use this document for any purpose shall so ever be restricted to the terms of the written agreement between Site Image (NSW) Pty Ltd and the instructing party.

The contractor shall check and verify all work on site (including work by others) before commencing the landscape installation. Any discrepancies are to be reported to the Project Manager or Landscape Architect prior to commencing work. Do not scale this drawing. Any required dimensions not shown shall be referred to the Landscape Architect for confirmation.

Issue	Revision Description	Drawn	Check	Date
D	Amendments to Revised Civil Layout	PH	TC	05.10.2012
C	Issue for S75W	PH	TC	22.08.2012
B	Preliminary	PH	TC	12.04.2012
A	Preliminary	PH	TC	29.03.2012

LEGEND

 Existing Trees to be Retained
  Zone 1
  Zone 3b
  Saline area

 Proposed trees - *Casuarina glauca*
 Zone 2
  Zone 4a
  Zone 3a1

 Proposed trees - Tree species greater than 8m tall
  Zone 3a2
  Zone 4b
  Proposed Turf - By Seed

Key Plan



SITE IMAGE



Landscape Architects
Level 1, 5-6 Baptist Street
Surry Hills NSW 2010 Australia
Tel: (61 2) 8532 6900
Fax: (61 2) 8532 6904
www.siteimage.com.au
Site Image (NSW) Pty Ltd
ABN 44 601 232 980

Client: GOODMAN

Project: OAKDALE STAGE 2 OPEN SPACE

Drawing Name: Landscape Planting Plan

Sheet 5 of 5

S75W MOD.5

Scale: 1:250 @ A1

Job Number: SS11-2419

Drawing Number: 405

Issue: D



NSW GOVERNMENT
Planning

Issued under the Environmental Planning and Assessment Act 1979


Approved Section 75W Modification Application

No. MOD5 granted on the 05.03.13

in respect to MP 08-0064

Signed SW

Sheet No. 30 of 35

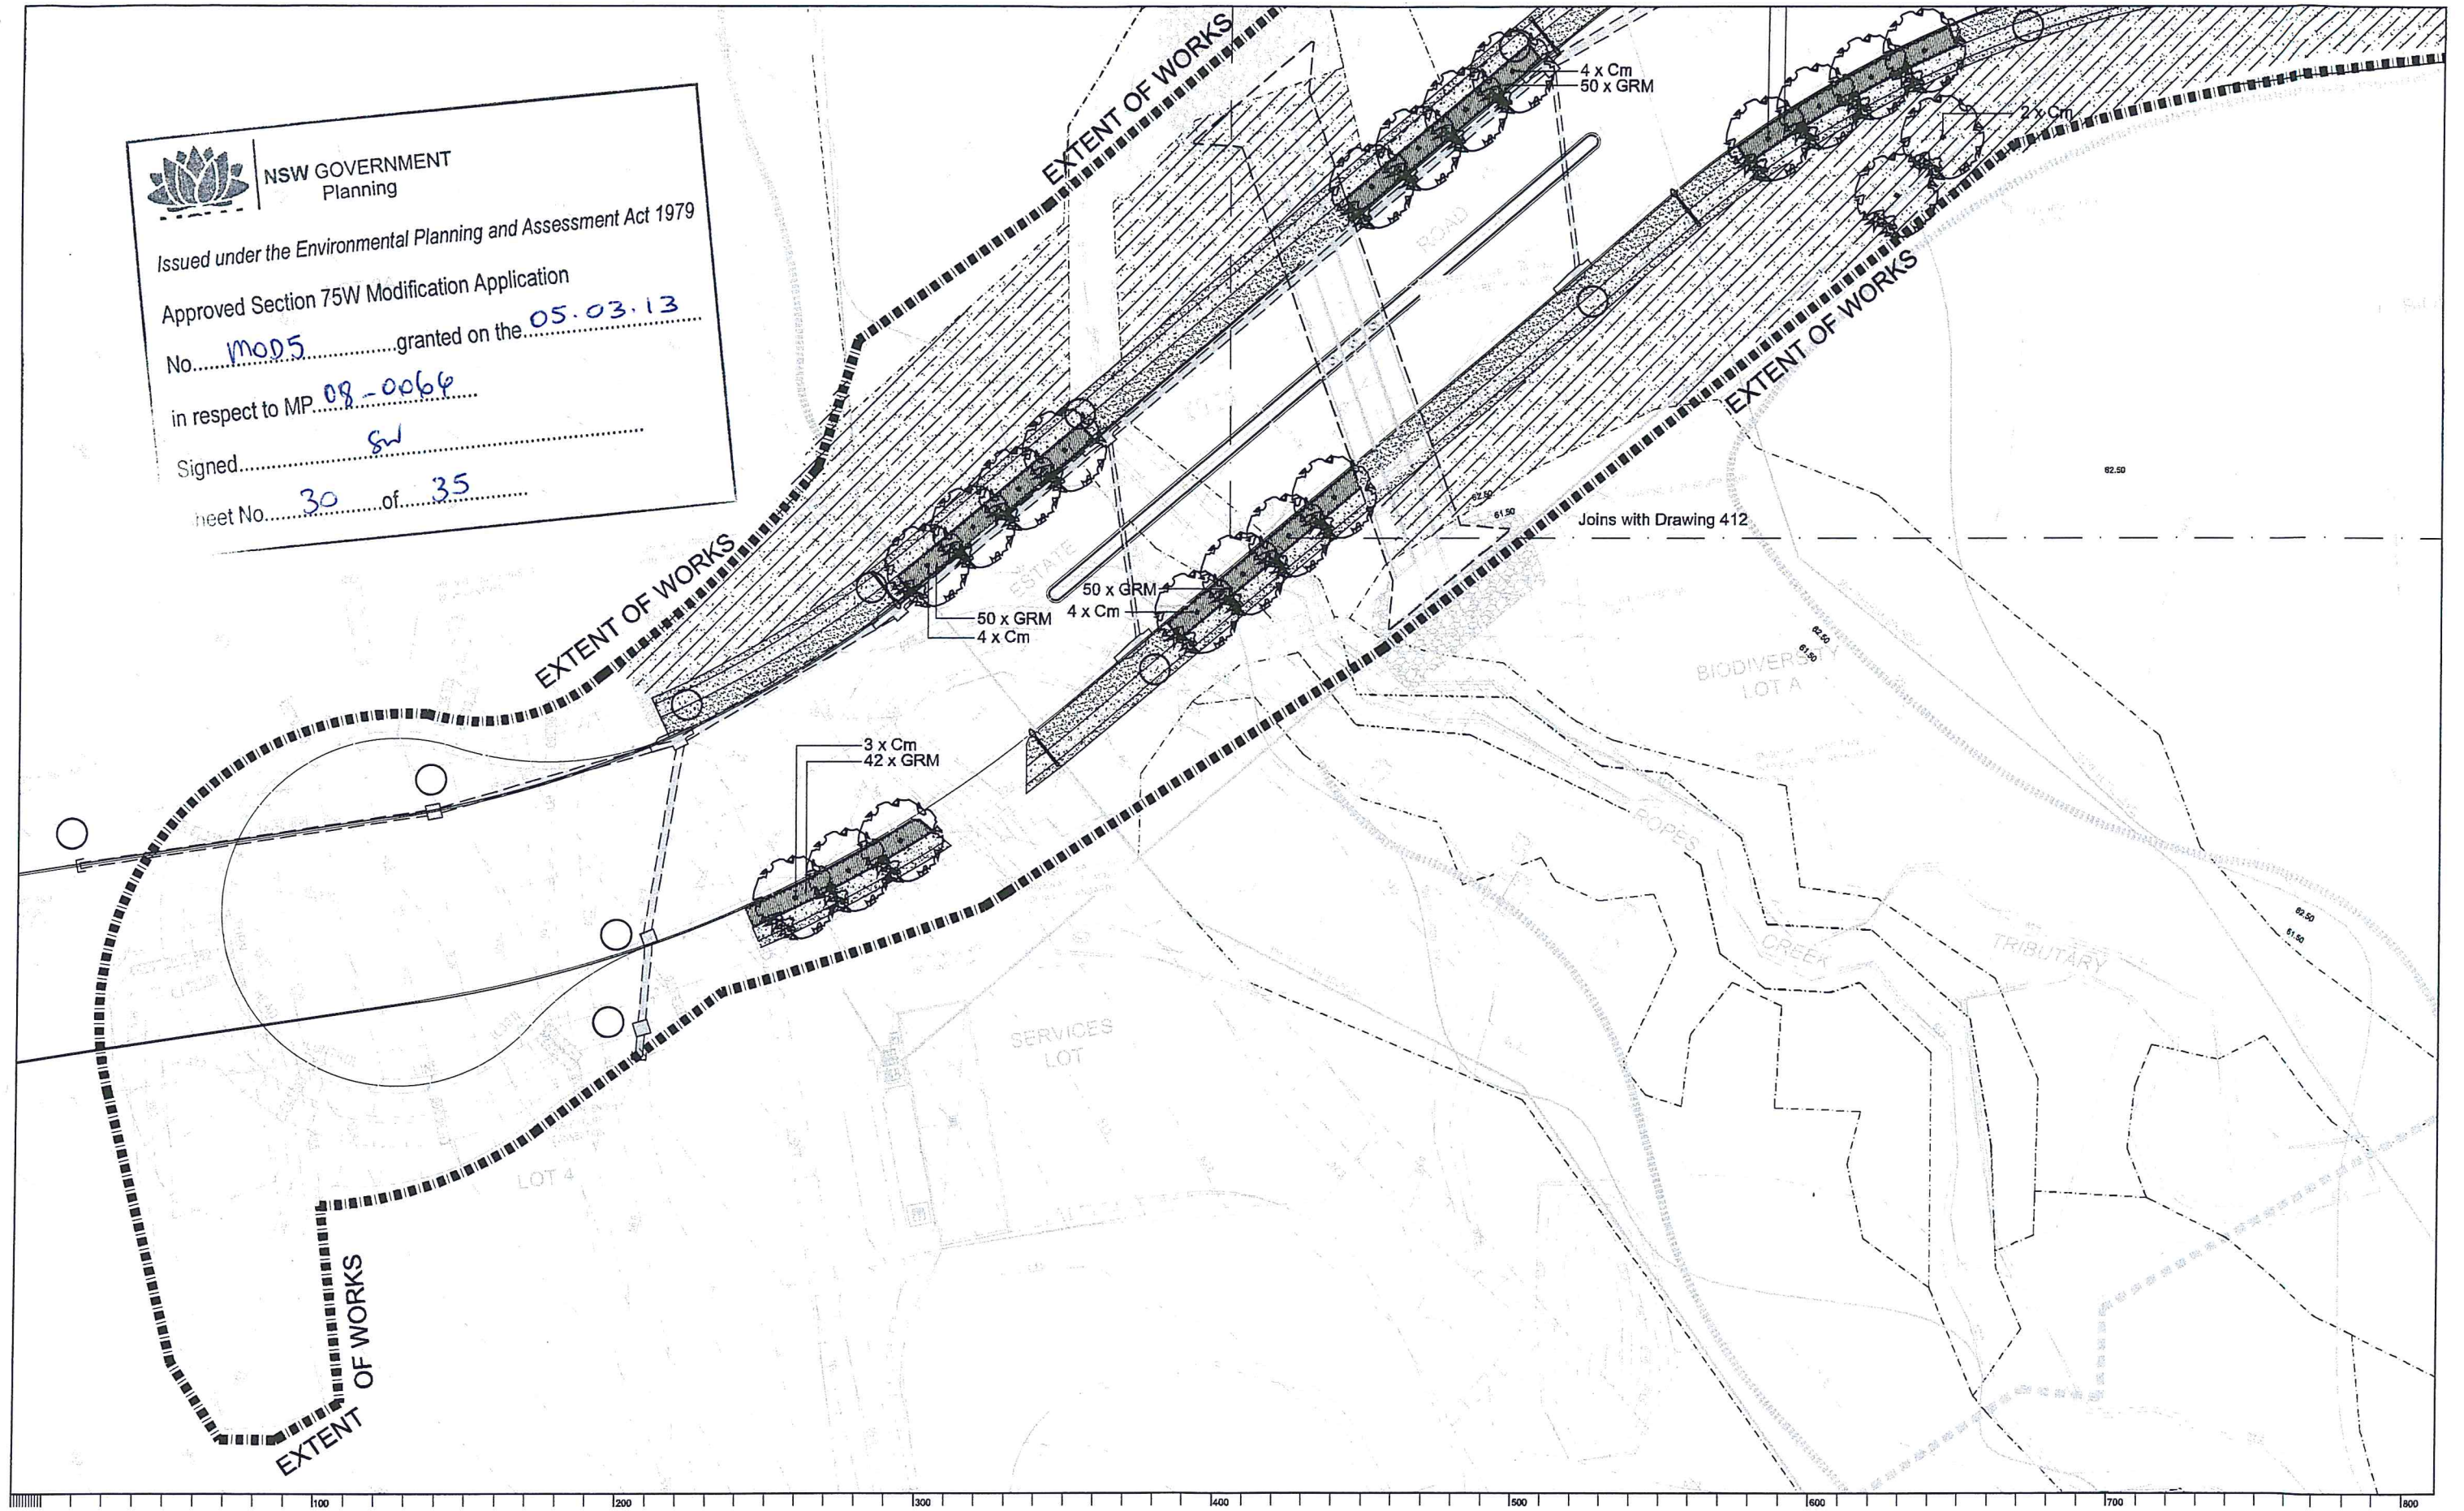

© 2012 Site Image (NSW) Pty Ltd. ABN 44 801 282 380 as agent for Site Image NSW Partnership. All rights reserved. This drawing is copyright and shall not be reproduced or copied in any form or by any means (graphic, electronic or mechanical including photocopy) without the written permission of Site Image (NSW) Pty Ltd. Any license, expressed or implied, to use this document for any purpose what so ever is restricted to the terms of the written agreement between Site Image (NSW) Pty Ltd and the instructing party.

The contractor shall check and verify all work on site (including work by others) before commencing the landscape installation. Any discrepancies are to be reported to the Project Manager or Landscape Architect prior to commencing work. Do not scale this drawing. Any required dimensions not shown shall be referred to the Landscape Architect for confirmation.


Issue	Revision Description	Drawn	Check	Date
C	Amendments to Revised Civil Layout	PH	TC	06.10.2012
B	Issue for S75W	PH	TC	22.08.2012
A	Preliminary	PH	TC	18.04.2012

LEGEND

- Proposed Canopy Tree
Corymbia maculata
- Proposed Screen Tree
Casuarina glauca
- Proposed Groundcover
Refer to Plant Schedule

- Proposed Turf
- By Roll
- Proposed Turf
- By Seed

Key Plan

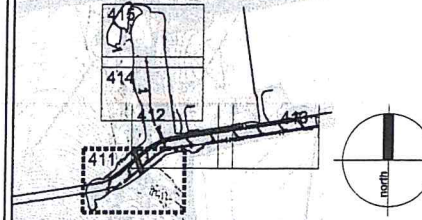

SITE IMAGE

Landscape Architects
Level 1, 5-8 Baptist Street
Burry Hill NSW 2310 Australia
Tel: (61 2) 8332 5600
Fax: (61 2) 8332 5604
www.siteimage.com.au
Site Image (NSW) Pty Ltd
ABN 44 801 282 380

Client:
GOODMAN

Project:
**OAKDALE STAGE 2A
Road Verges, Culvert &
Bio-retention Basin**

Drawing Name:
Landscape Planting Plan

S75W MOD.5

Scale: 1:250 @ A1
Job Number: **SS11-2419**
Drawing Number: **411**
Issue: **C**