




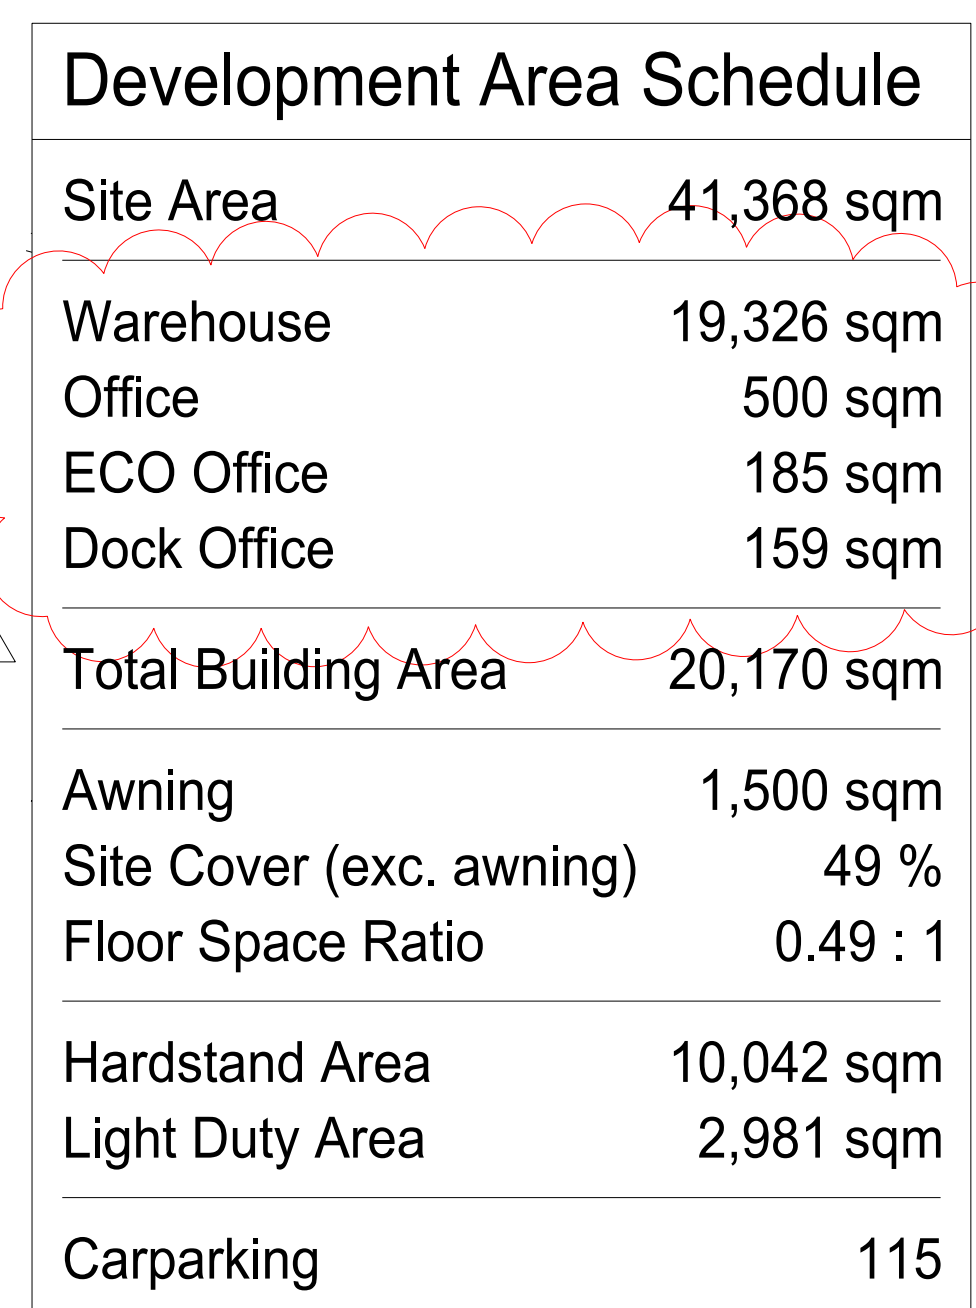


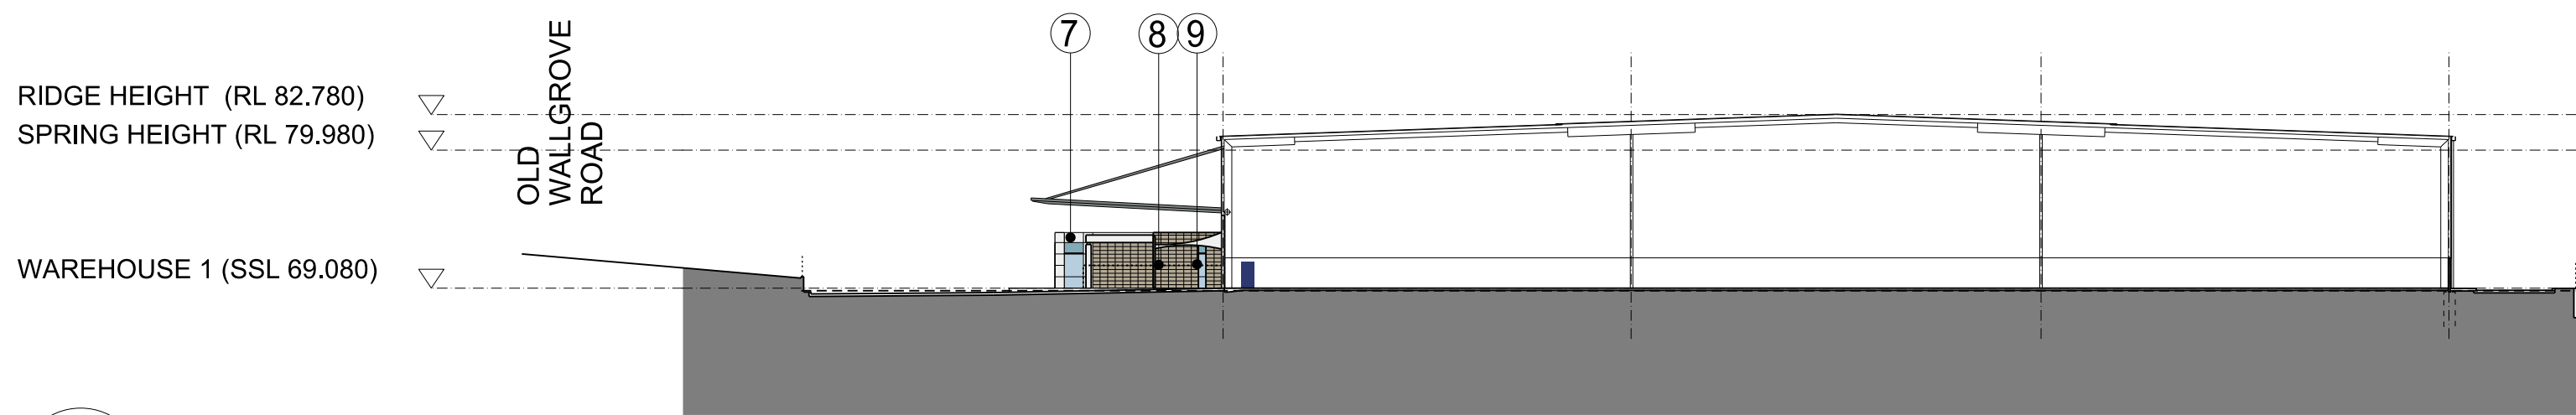


01 SECTION 1
WAREHOUSE 1

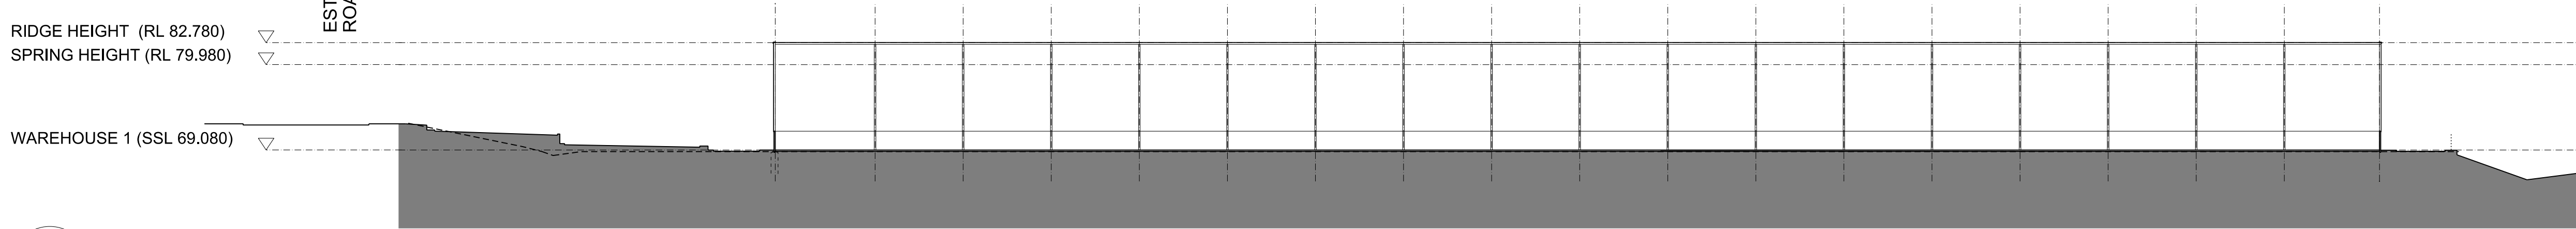


02 SECTION 2
WAREHOUSE 1

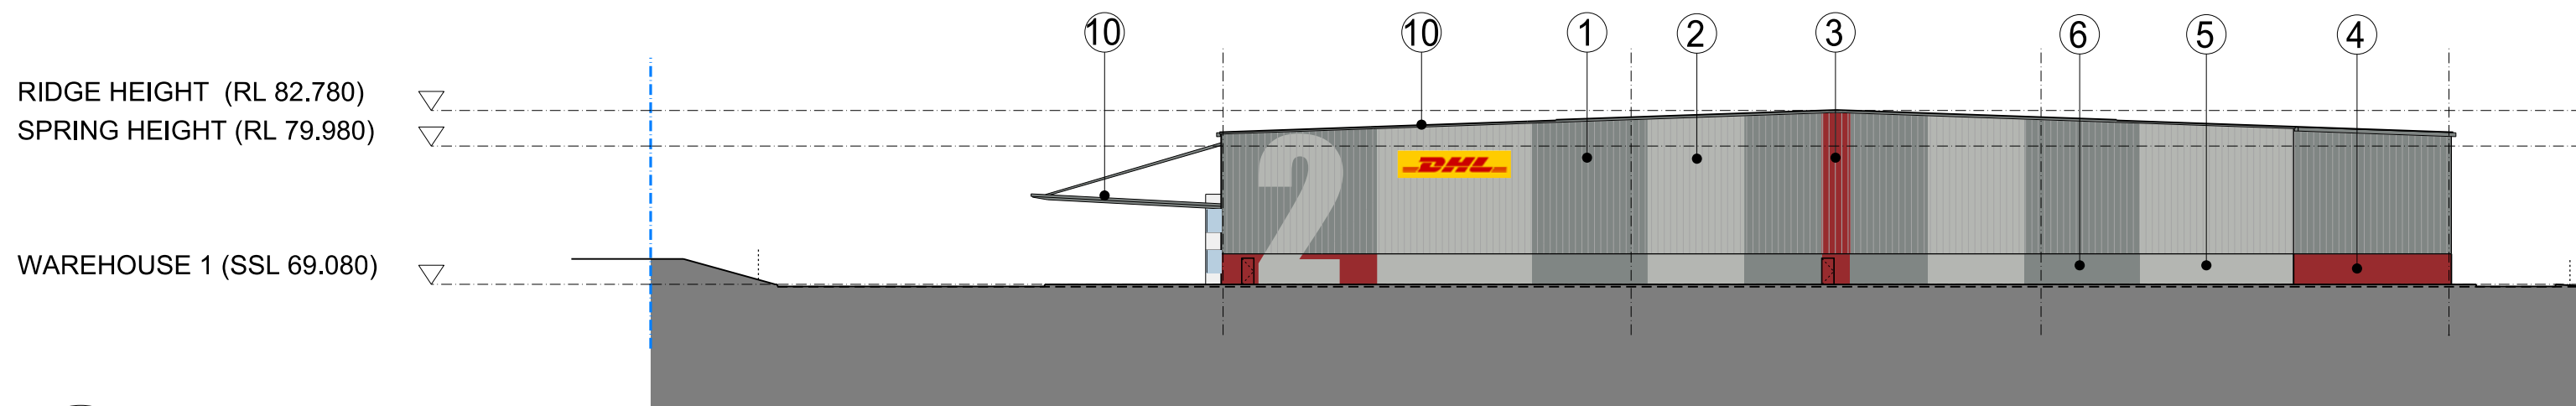


03 NORTH ELEVATION
WAREHOUSE 1

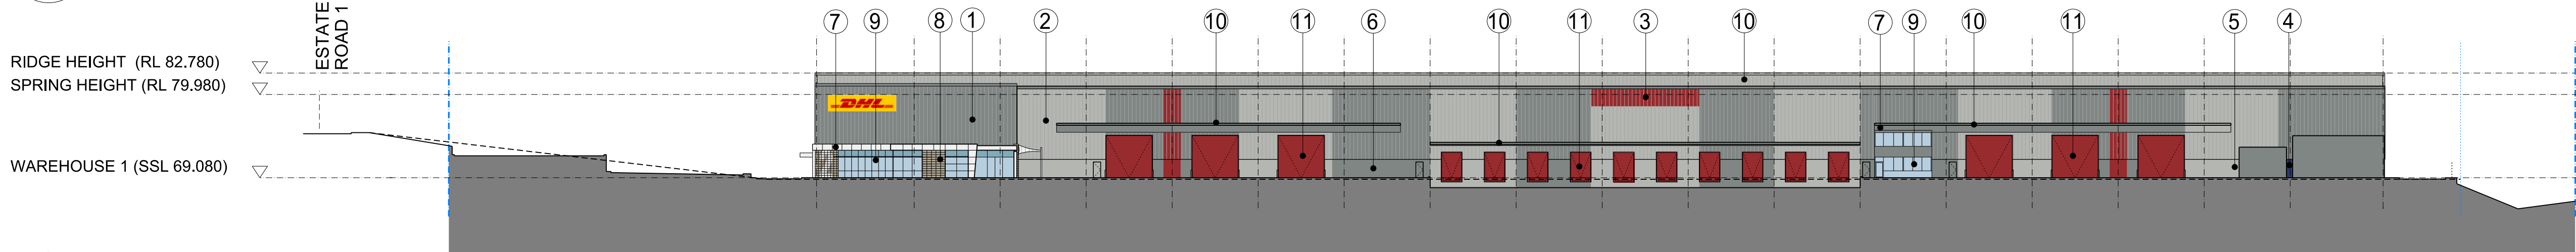


04 EAST ELEVATION
WAREHOUSE 1

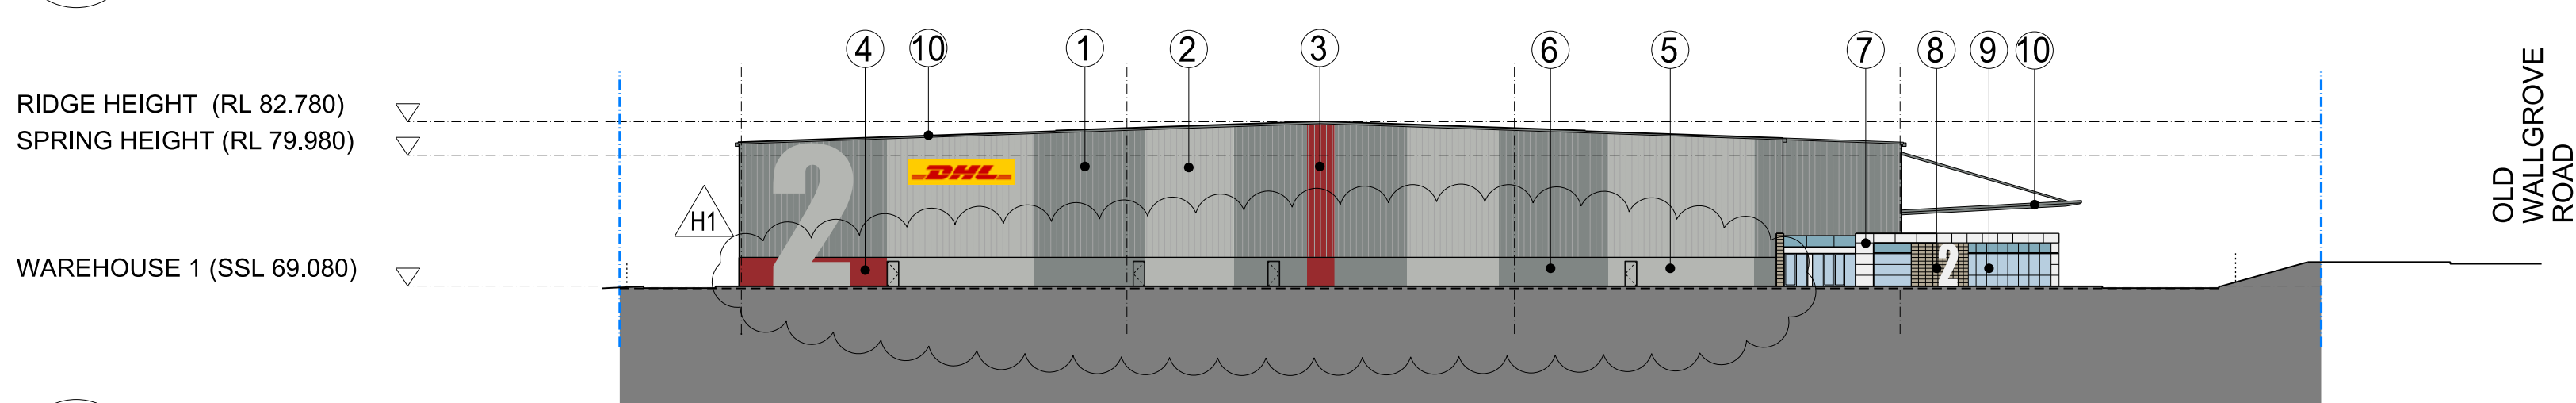

05 SOUTH ELEVATION
WAREHOUSE 1

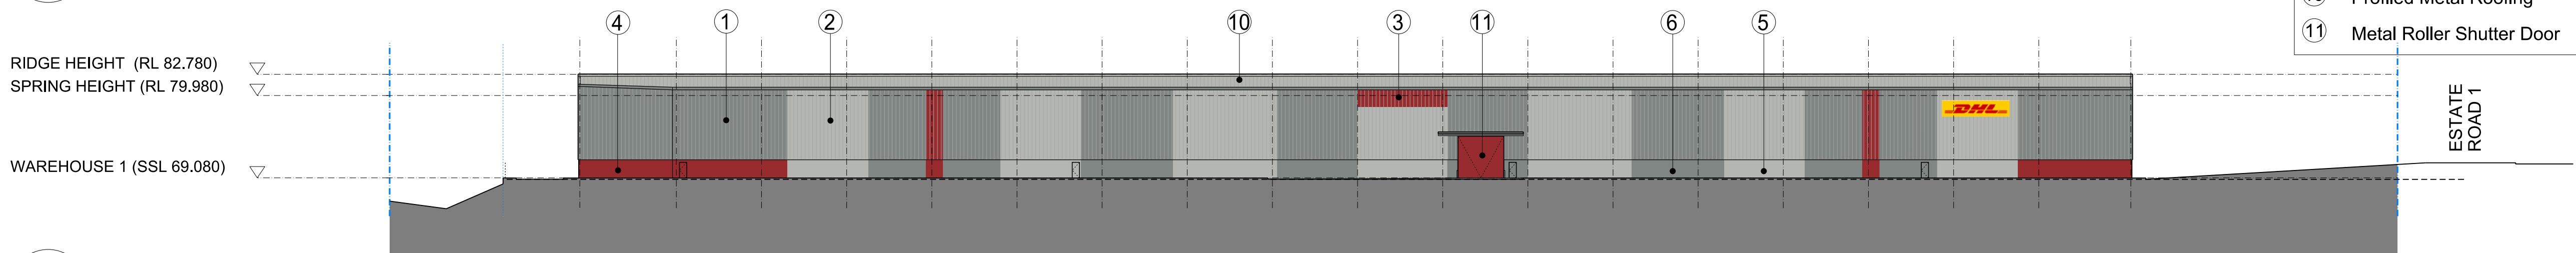

06 WEST ELEVATION
WAREHOUSE 1

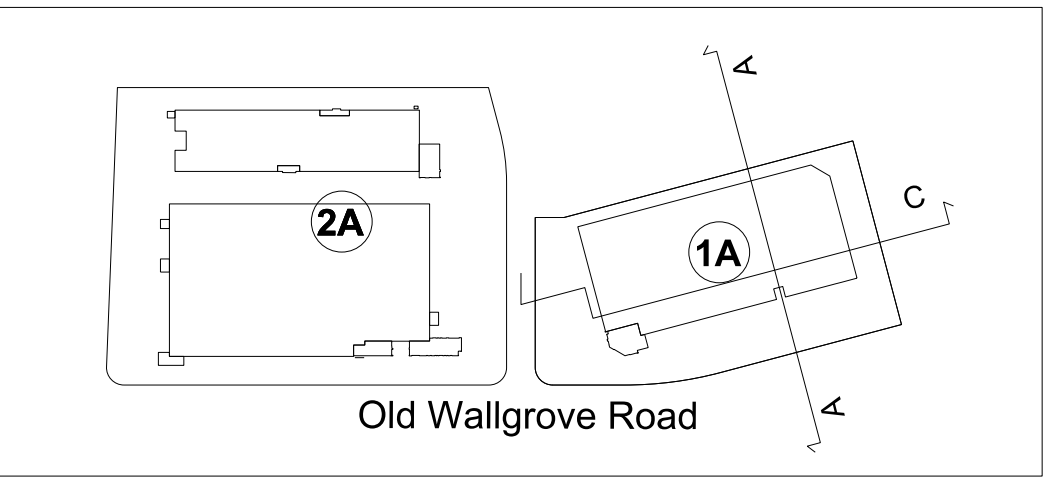

KEY PLAN



H	ISSUE FOR DEVELOPMENT APPLICATION	25.03.2013
1	Revised plan submitted to wallgrove road & shipping area	
ISSUE	REV.	DESCRIPTION
		DATE

Indicative External Finishes Legend	
①	Profiled Metal Wall Cladding Colorbond 'Windspray'
②	Profiled Metal Wall Cladding Colorbond 'Shale Grey'
③	Profiled Metal Wall Cladding Colorbond 'Flame Red Gloss Alphatec'
④	Precast Concrete Dado Panel Paint Finish 'Flame Red Gloss Alphatec'
⑤	Precast Concrete Dado Panel Paint Finish 'Shale Grey'
⑥	Precast Concrete Dado Panel Paint Finish 'Windspray'
⑦	Alpolic Panel or similar
⑧	Terracade Facade System 'Tennant XP Linear'
⑨	Aluminum Framed Glazing System
⑩	Profiled Metal Roofing
⑪	Metal Roller Shutter Door



Oakdale CENTRAL

Horsley Park

Estate Works + DHL Project (PA#1)

(Lot 2 DP120673)

Proposed S75W Modification to PA#1 (MOD 4)

DHL 1A Elevations/Sections



1:500 @ A1
1:1000 @ A3

25 March 2013

OAK PA1 07 (H)