

WorleyParsons


resources & energy

Incorporating Planning Workshop Australia


EcoNomics

File Identity: 2007_PWA\2071176 - Lyons Road, Bonville\
Draft Subdivision SP 190310.pdf

Date Modified: 13 April 2010

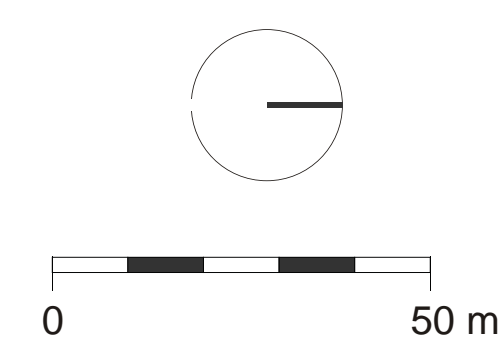


Preliminary Concept Layout - Lyons Road Bonville

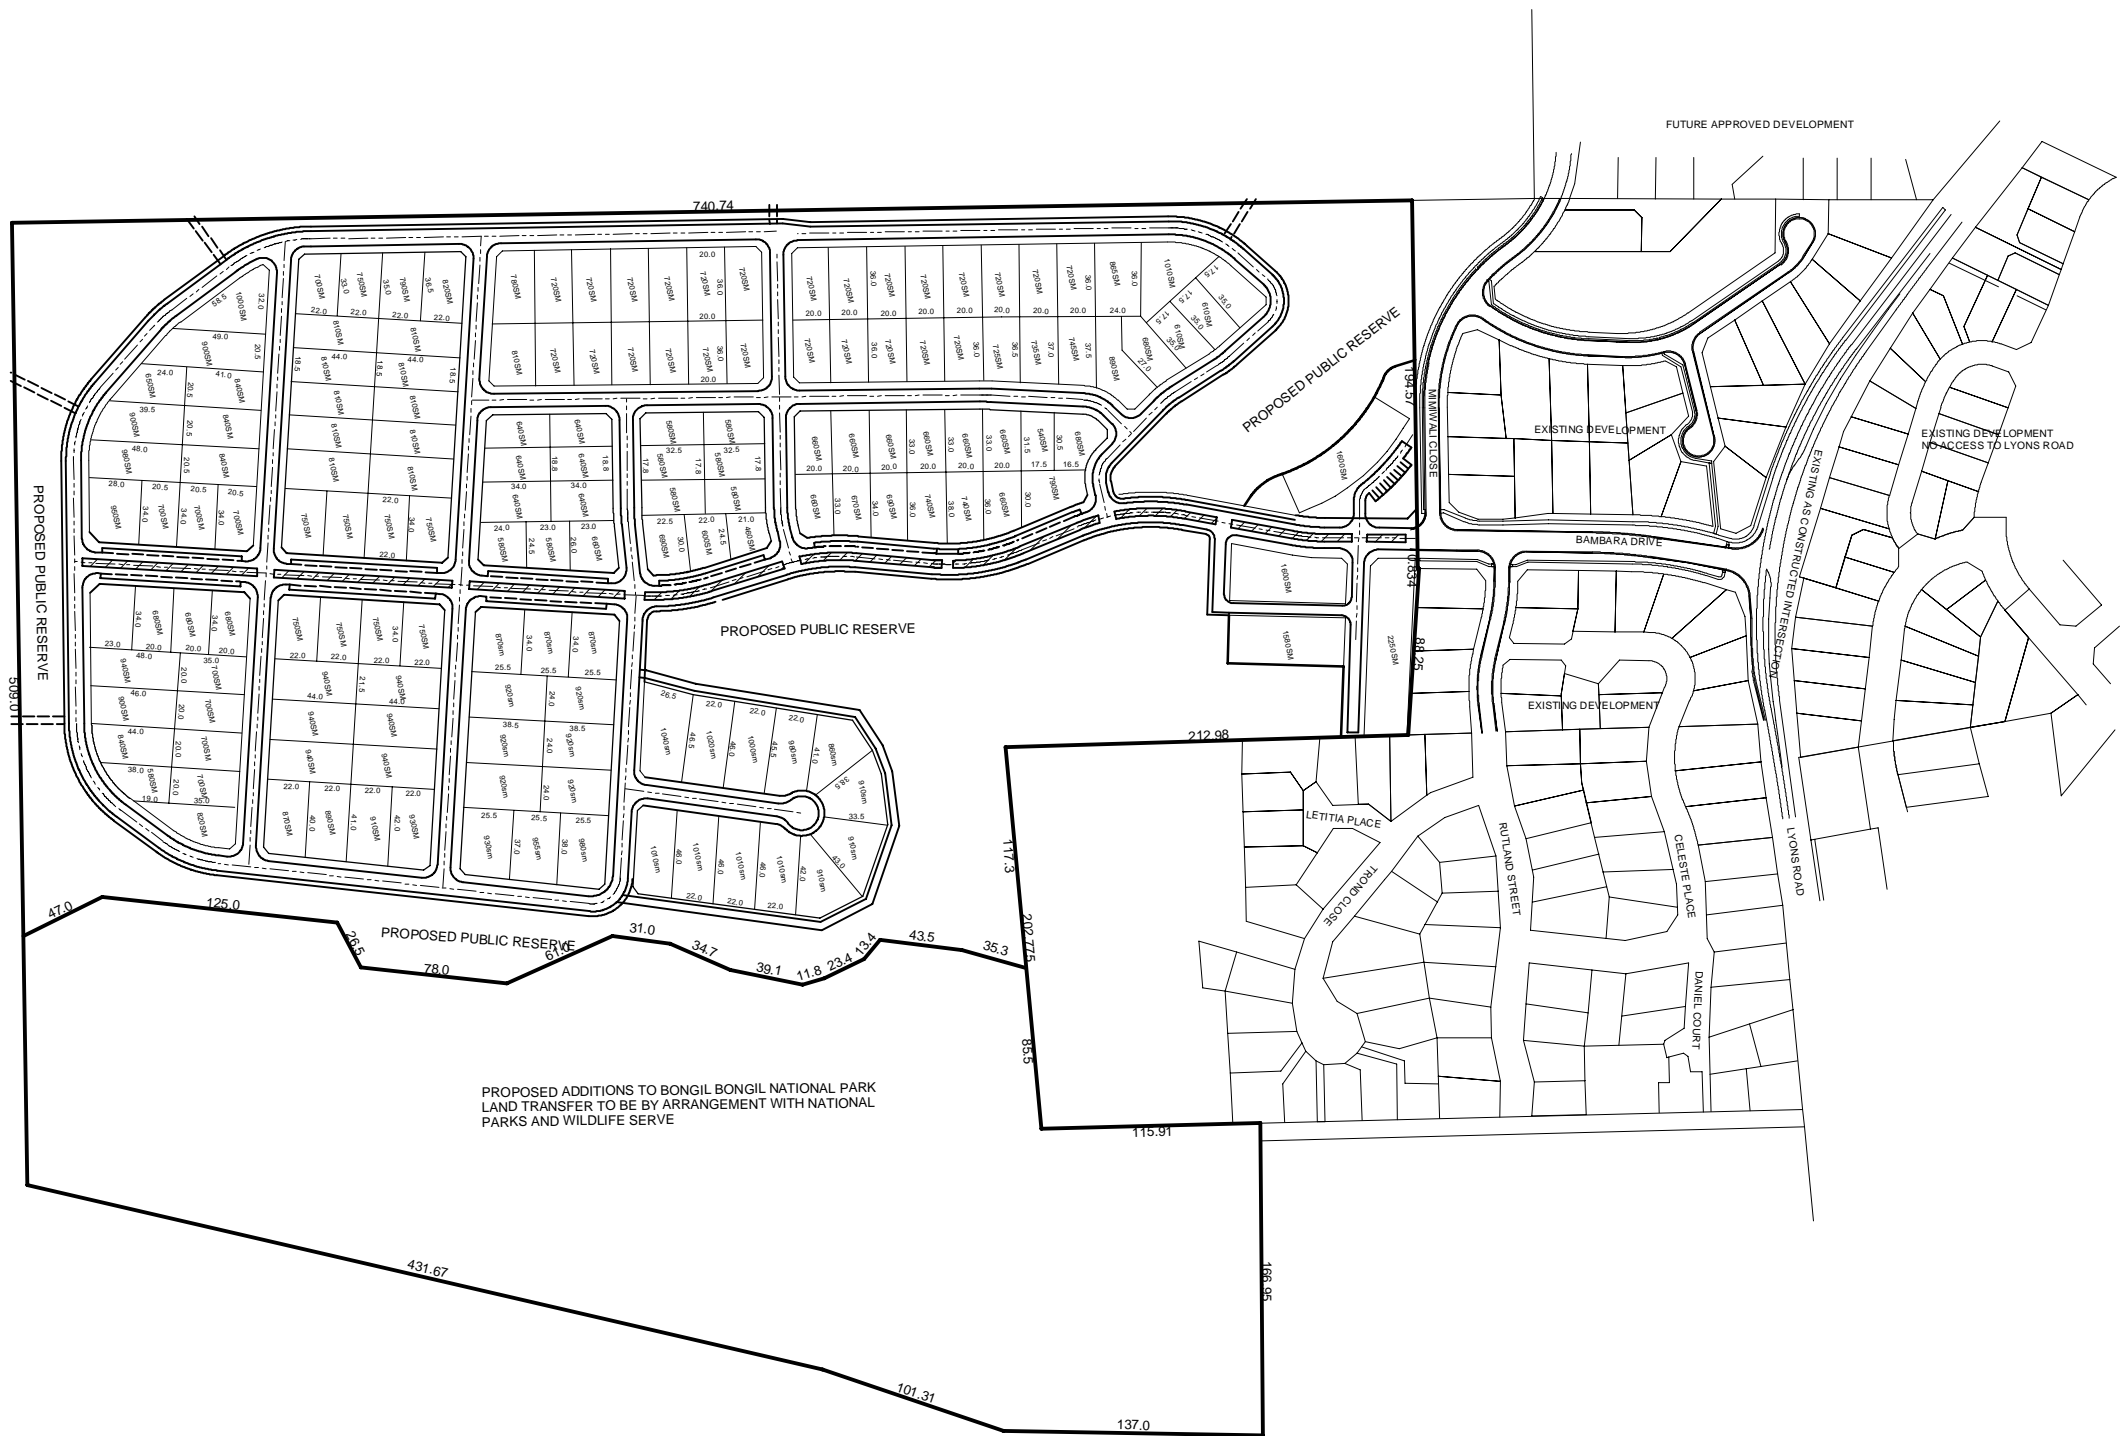

NOTE
DIMENSIONS AND AREAS SHOWN ARE SUBJECT TO SURVEY



				 COPYRIGHT <small>This document is and shall remain the property of Geoff Slattery Civil and Structural Engineers. The document may only be used for the purpose for which it was commissioned and in accordance with the terms of engagement and the commission. Unauthorised use of this document in any form whatsoever is prohibited.</small>		PROPOSED SUBDIVISION LOT 112 DP 1073791 LYONS ROAD NORTH BONVILLE		DEVELOPMENT APPLICATION OVERALL DEVELOPMENT		<div>Engineering Details Shown on This Drawing are Certified Correct</div> <div>Approved on Behalf of Co's Harbour City Council</div>		<div>Scale 1:2000 AT A1 Check if Reduced</div> <div>Surveyed NKW</div> <div>Drawn GES</div> <div>Checked GES</div> <div>Date</div>		<div>CAD Disk No BORSATO 01</div> <div>Datum AMG, AHD</div> <div>Design GES</div> <div>Date MAY 10</div>		<div>Geoff Slattery and Partners Pty Ltd Civil and Structural Engineers Geoff Slattery & Partners Pty Ltd ABN 65 097 037 221 192 Pacific Highway P.O. Box 8050 COFFS HARBOUR N.S.W., 2450 Phone 02 6651 1944 Fax 02 6651 5766 Email g_slattery@bigpond.com</div>				<div>Job No 0824</div> <div>Drawing No 11 REV A</div> <div>Drawing Sheets</div> <div>Dwg of Dwg's</div> <div>Council No</div>	
A DEC 16 NATIONAL PARK BDY ALIGNED TO 7 ZONE BOUNDARY		Check						<div>Geoff Slattery BE(Hons) MIEAust Registered Professional Engineer 57130</div>		City Engineer											
Rev	Date	Revision		Check						Date		Date									

