

REVISED PRINTING
PRESS LAYOUT



 **DAVIS, NAISMITH & MCGOVERN**
Consulting Structural and Civil Engineers

Tel 613 9870 3022
Fax 613 9870 2827
Email dnm@dnmconsulting.com
Web www.dnmconsulting.com

43 Wantirna Road, Ringwood, Victoria, Australia 3134
A.B.N. 12 130 395595

This drawing and all information thereon is the property of Davis Naismith and McGovern Pty Ltd.
and shall be returned on demand. It is issued on the condition that, except with our written permission
it must not be reproduced, copied or communicated to any other party not be used for any purpose
other than that stated in the particular enquiry, order or contract with which it is issued.

IPMG
SCRIVENER STREET RENOVATION
AND WAREHOUSE EXTENSION
NEW PRINTING PRESSES
PLAN & SECTIONS
SUMMARY OF PROPOSED
MODIFICATION 2 - 02 A

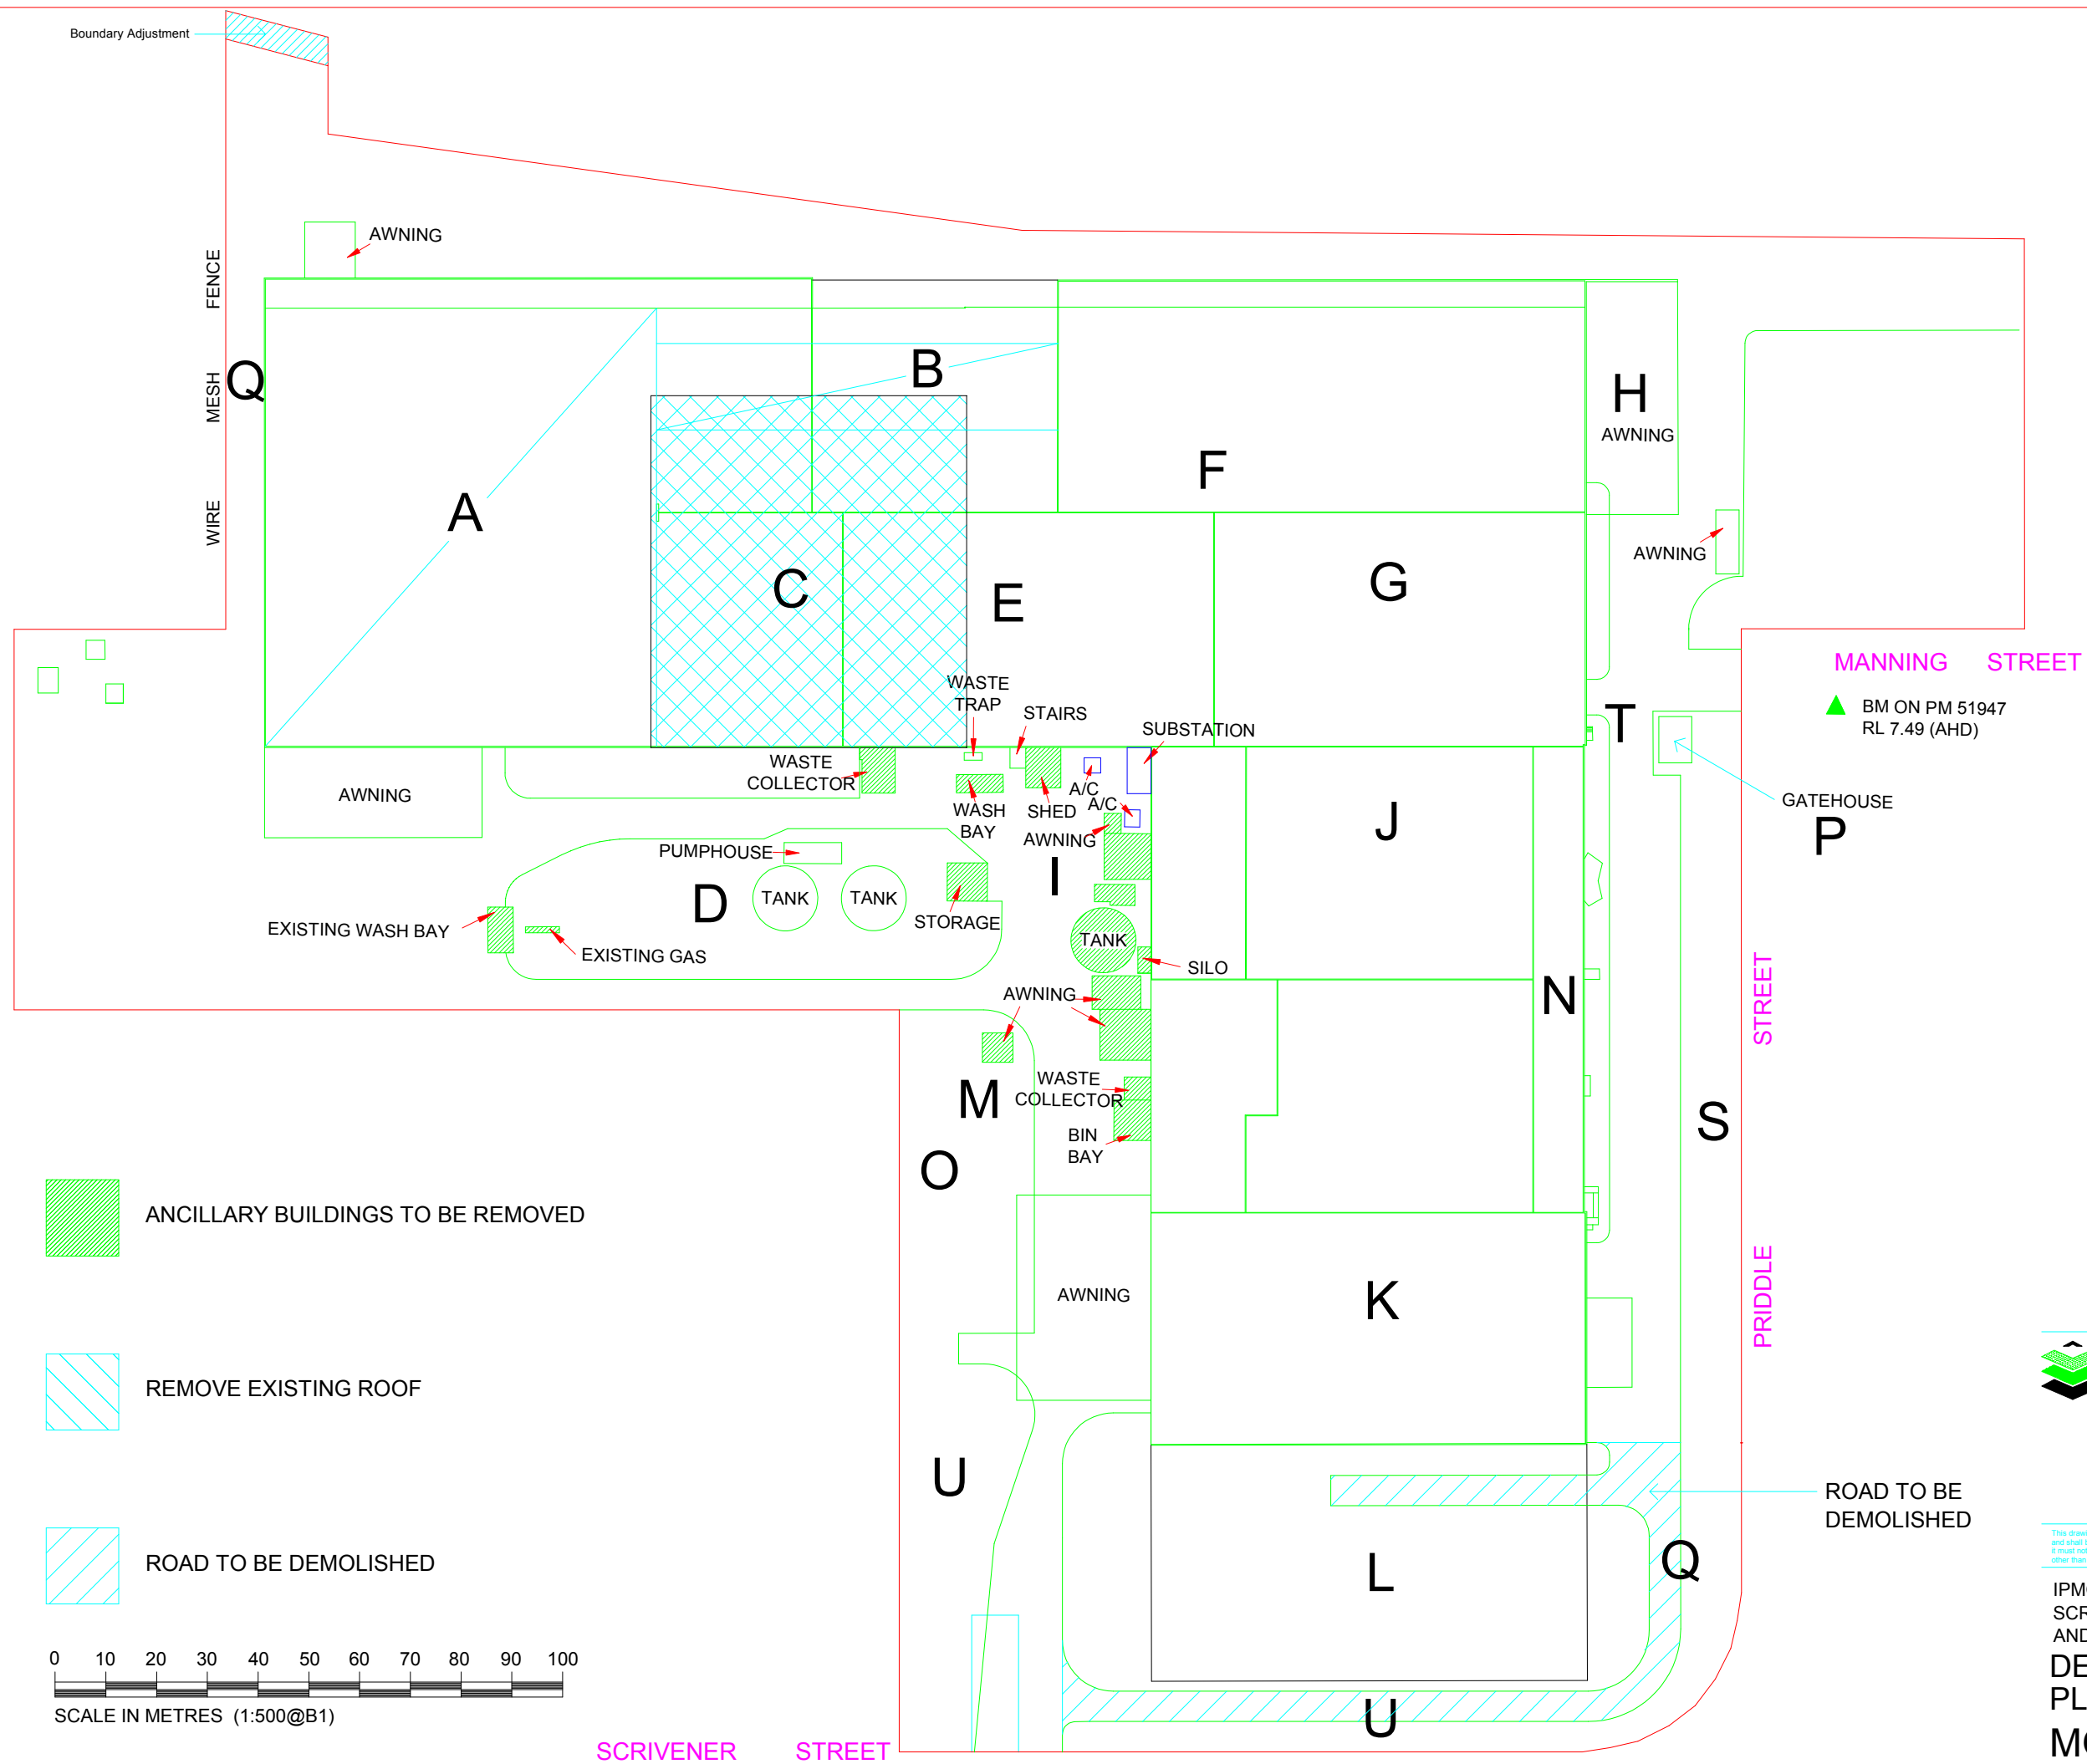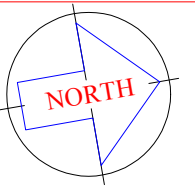

DAVIS, NAISMITH & MCGOVERN
Consulting Structural and Civil Engineers






Tel 613 9870 3022
Fax 613 9870 2827
Email dnm@dnmconsulting.com
Web www.dnmconsulting.com

43 Wantirna Road, Ringwood, Victoria, Australia 3134
A.B.N. 12 130 395595


This drawing and all information thereon is the property of Davis Naismith and McGovern Pty Ltd, and shall be returned on demand. It is issued on the condition that, except with our written permission it must not be reproduced, copied or communicated to any other party nor be used for any purpose other than that stated in the particular enquiry, order or contract with which it is issued.

IPMG
SCRIVENER STREET RENOVATION
AND WAREHOUSE EXTENSION
DEMOLITION
PLAN
MOD 2 - 01

A

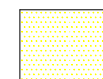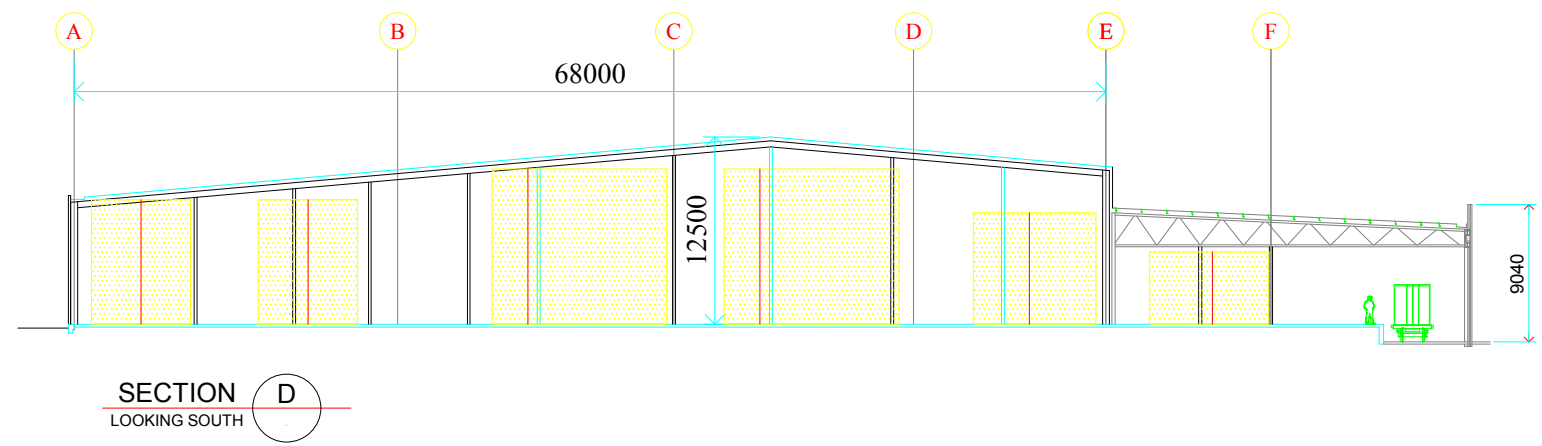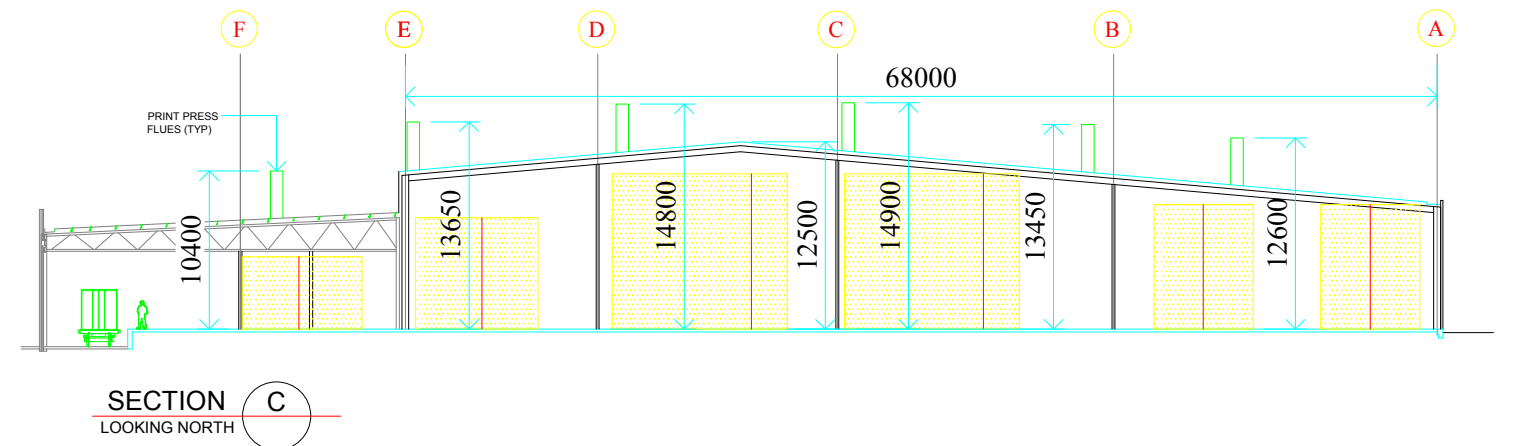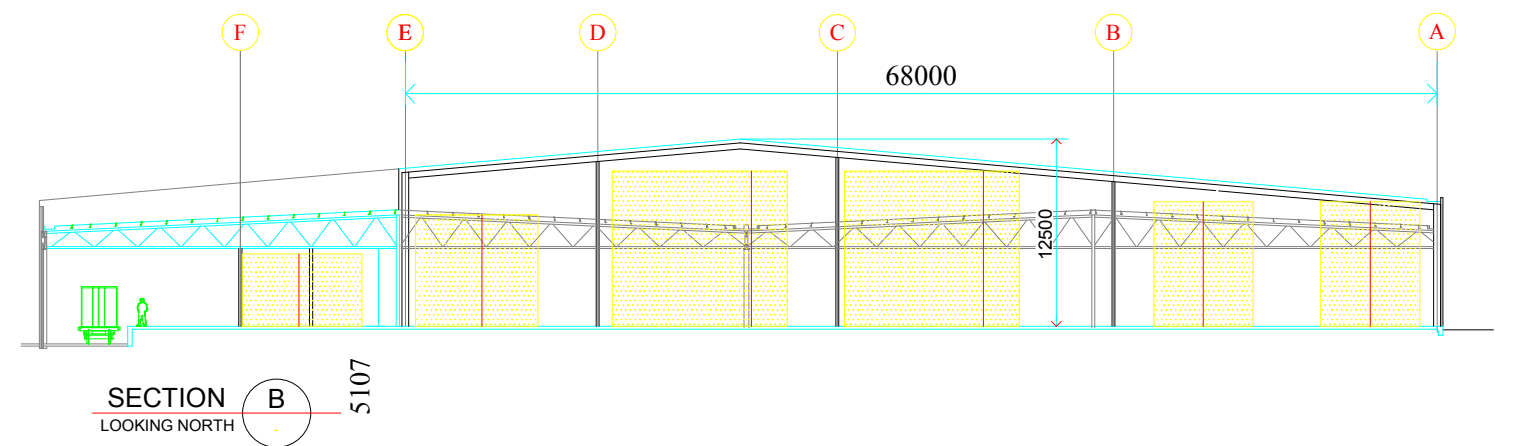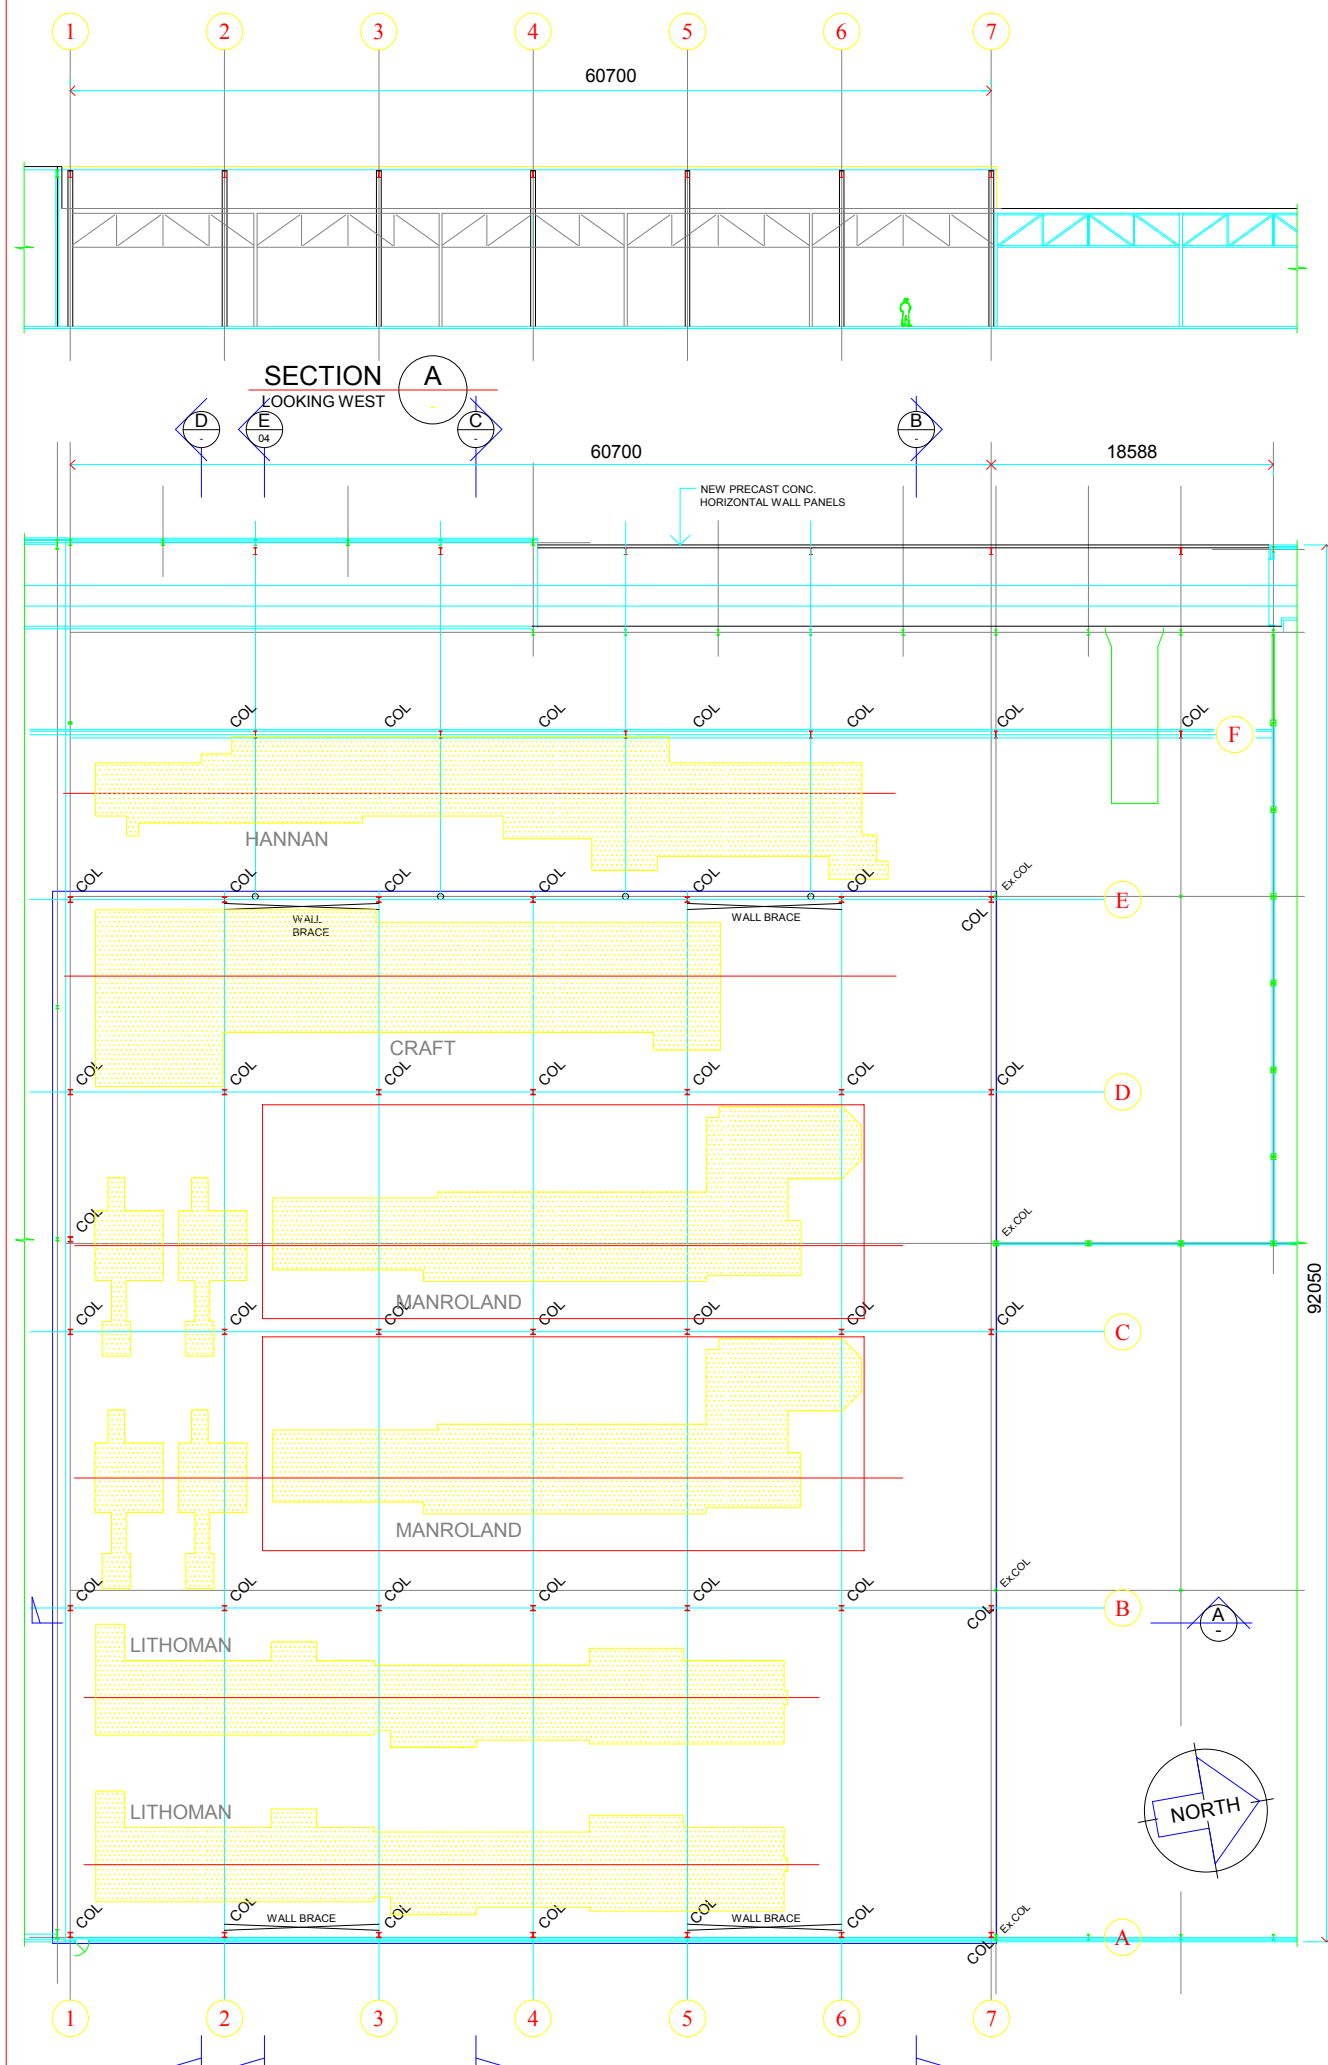

PROPOSED PRINTING PRESSES

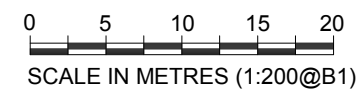

DAVIS, NAISMITH & MCGOVERN
Consulting Structural and Civil Engineers


Tel 613 9870 3022
Fax 613 9870 2827
Email dnm@dnmconsulting.com
Web www.dnmconsulting.com

43 Wantirna Road, Ringwood, Victoria, Australia 3134
A.B.N. 12 130 395595


This drawing and all information thereon is the property of Davis Naismith & McGovern Pty Ltd. and shall be returned on demand. It is issued on the condition that, except with our written permission, it must not be reproduced, copied or communicated to any other party not be used for any purpose other than that stated in the particular enquiry, order or contract with which it is issued.

IPMG
SCRIVENER STREET RENOVATION
AND WAREHOUSE EXTENSION
**NEW PRINTING PRESSES
PLAN & SECTIONS**
MOD 2 - 03


B

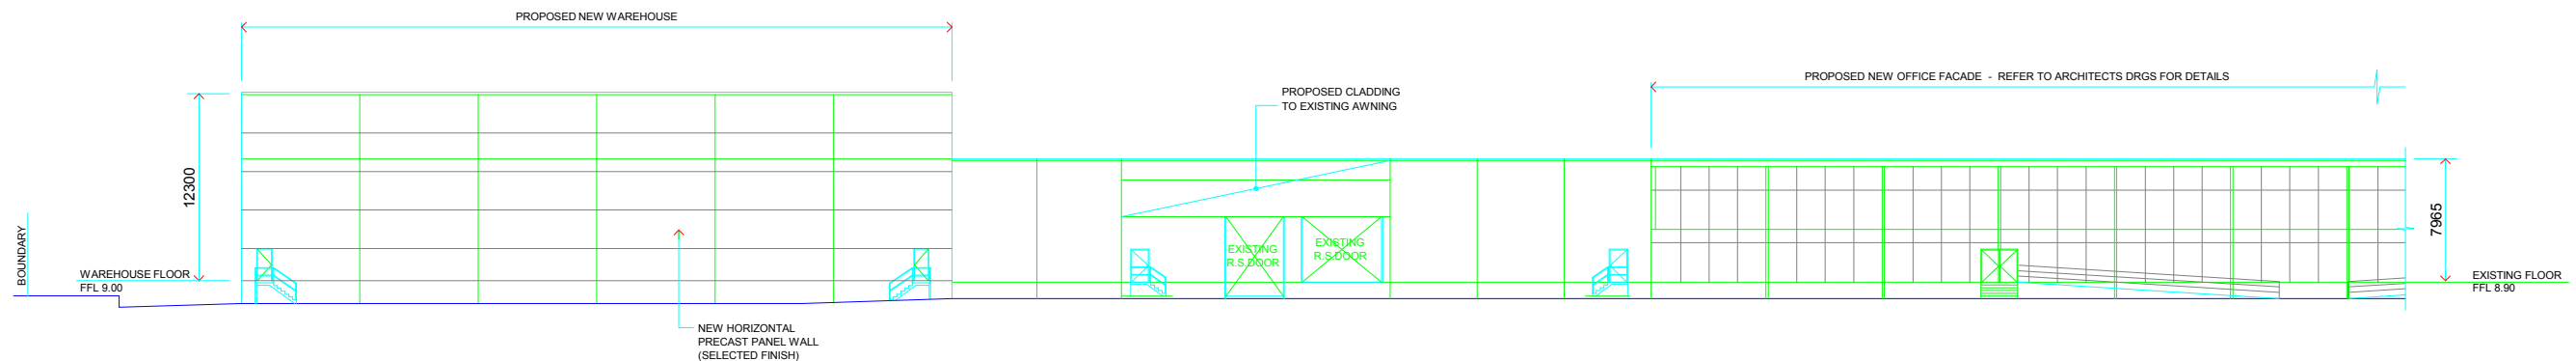


PART NORTH ELEVATION

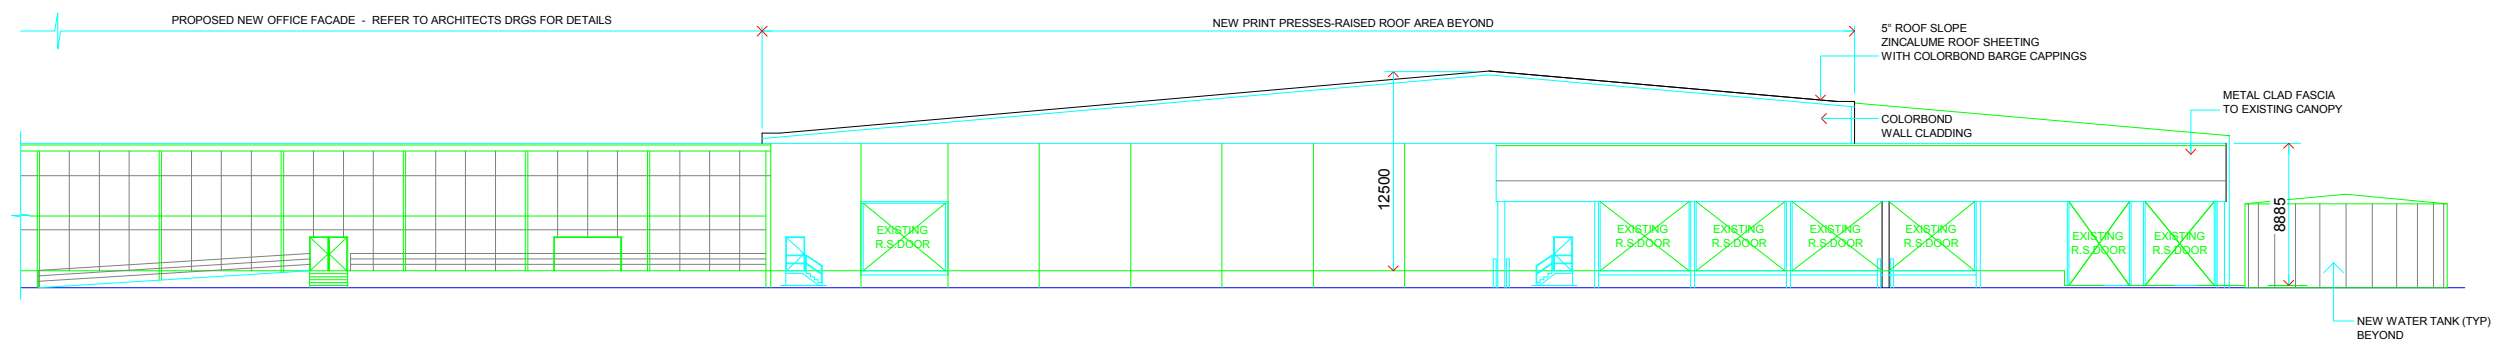


PART NORTH ELEVATION

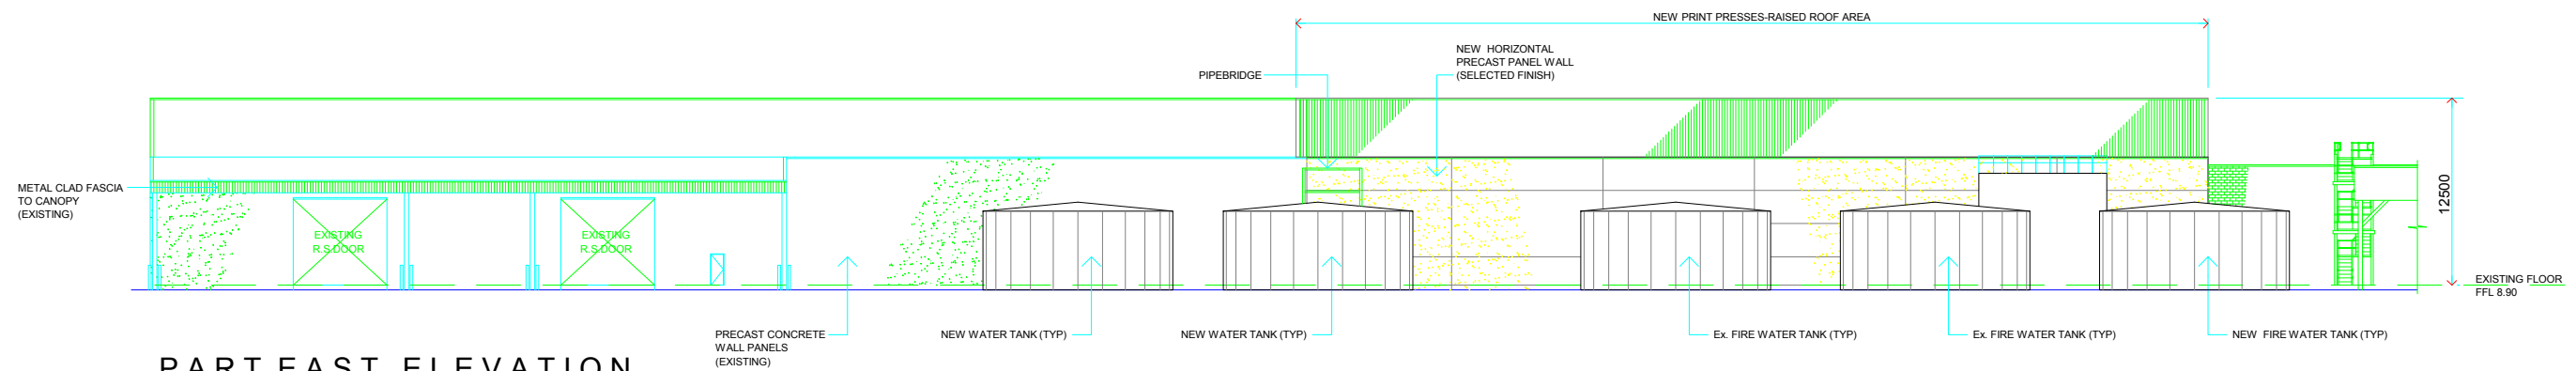

PARTEAST ELEVATION

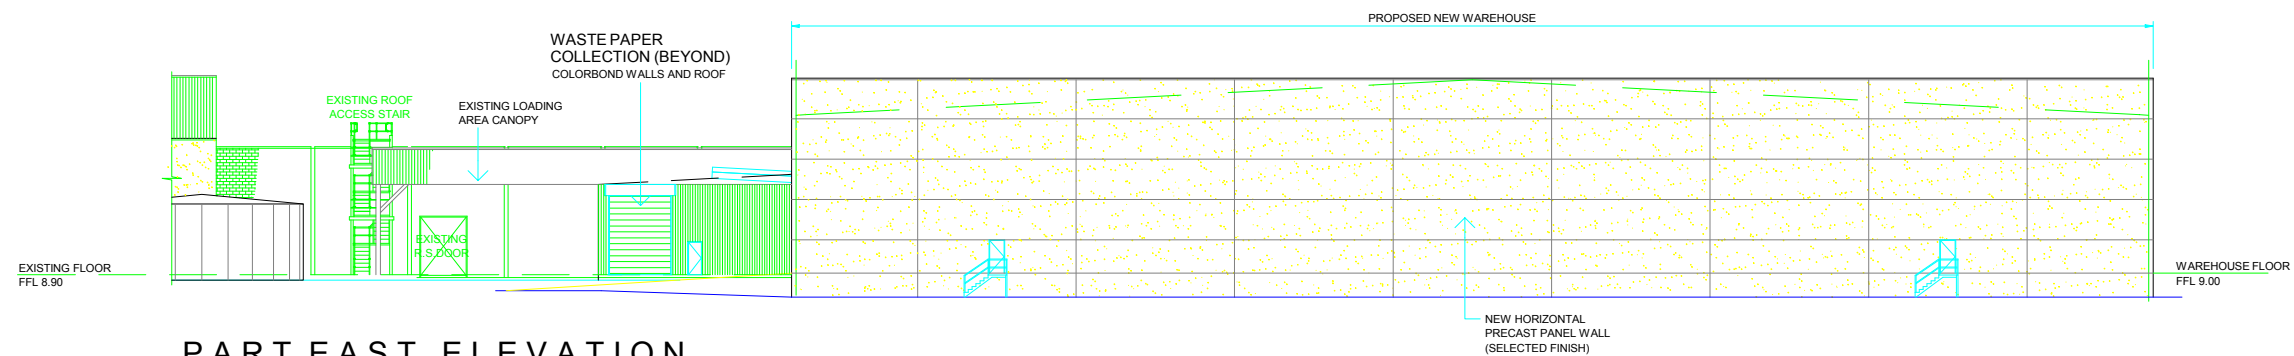

PARTEAST ELEVATION

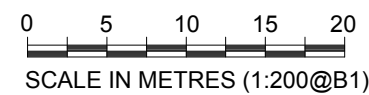

DAVIS, NAISMITH & MCGOVERN
Consulting Structural and Civil Engineers


Tel 613 9870 3022
Fax 613 9870 2827
Email dnm@dnmconsulting.com
Web www.dnmconsulting.com

43 Wantirna Road, Ringwood, Victoria, Australia 3134
A.B.N. 12 130 395595


This drawing and all information thereon is the property of Davis Naismith and McGovern Pty Ltd, and shall be returned on demand. It is issued on the condition that, except with our written permission it must not be reproduced, copied or communicated to any other party nor be used for any purpose other than that stated in the particular enquiry, order or contract with which it is issued.

IPMG
SCRIVENER STREET RENOVATION
AND WAREHOUSE EXTENSION
BUILDING ELEVATIONS
SHEET 1.


MOD 2 - 05 **B**

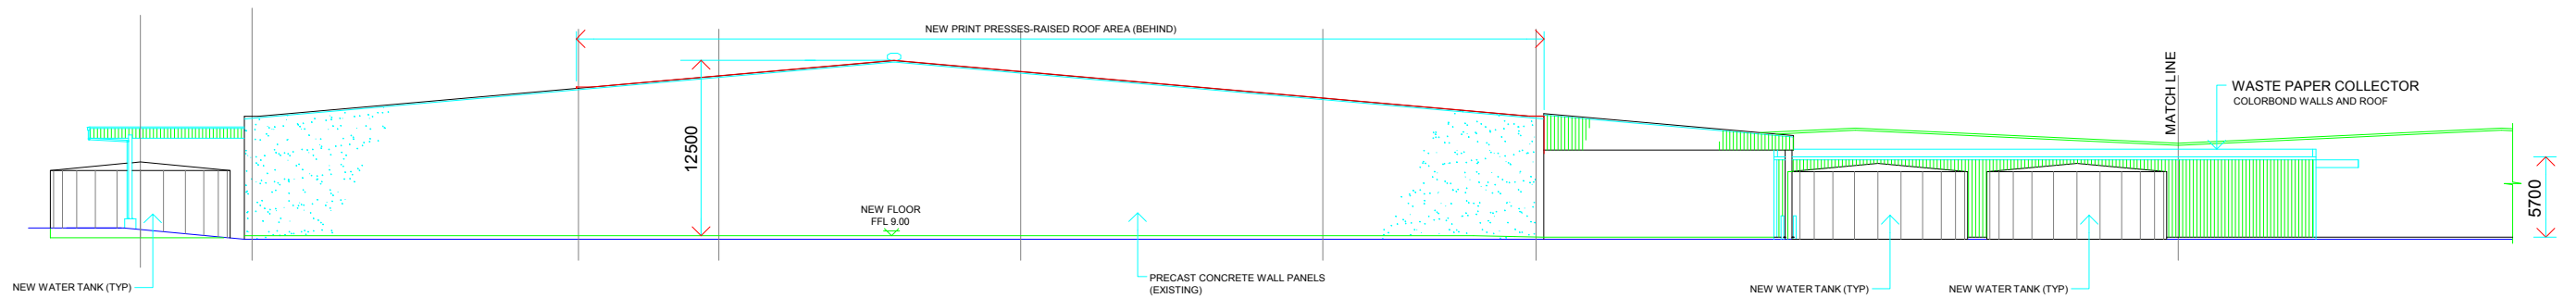


PART SOUTH ELEVATION

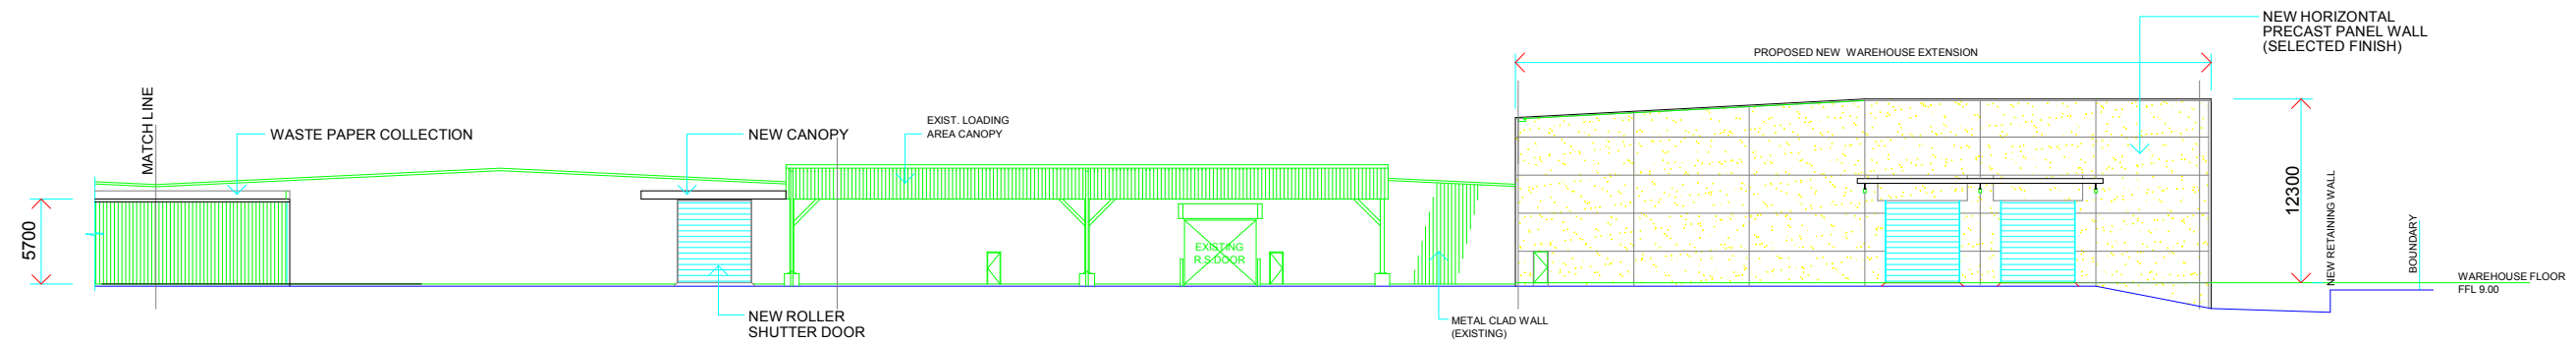


PART SOUTH ELEVATION

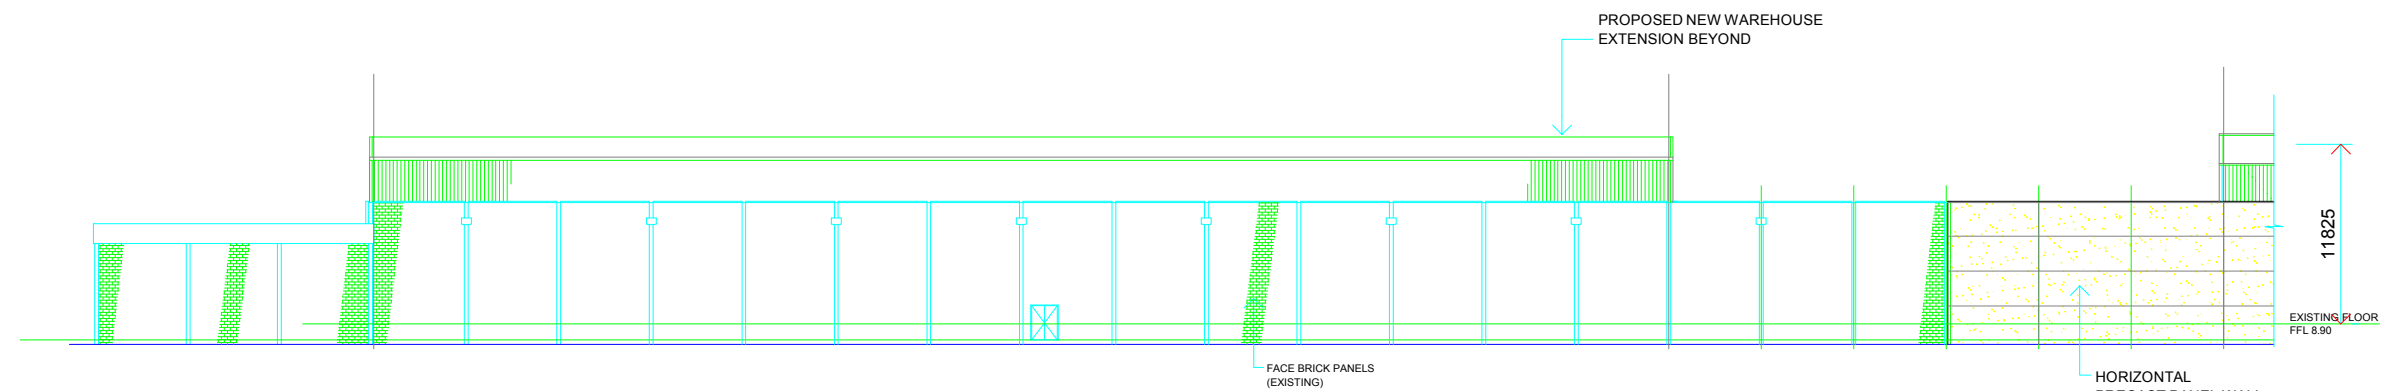

PART WEST ELEVATION

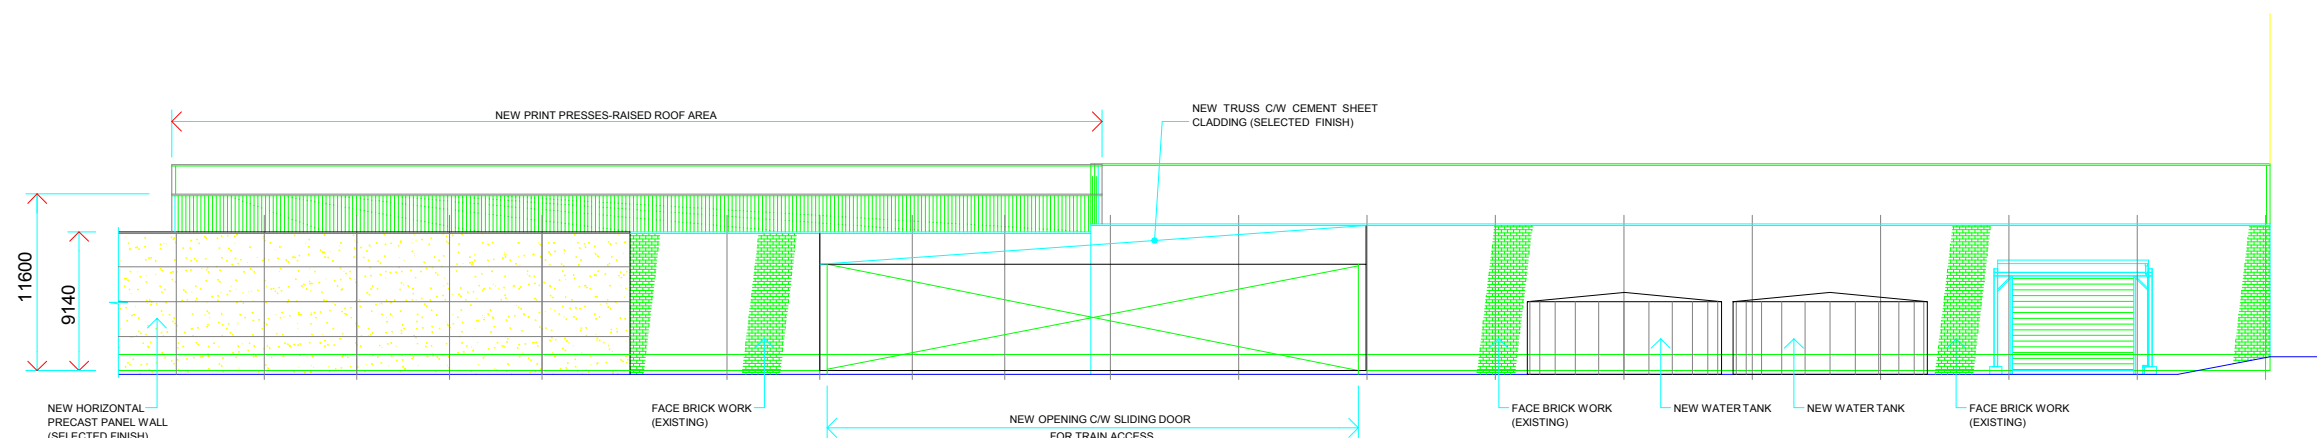

PART WEST ELEVATION

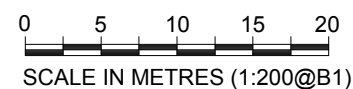

DAVIS, NAISMITH & MCGOVERN
Consulting Structural and Civil Engineers


Tel 613 9870 3022
Fax 613 9870 2827
Email dnm@dnmconsulting.com
Web www.dnmconsulting.com

43 Wantirna Road, Ringwood, Victoria, Australia 3134
A.B.N. 12 130 395595


This drawing and all information thereon is the property of Davis Naismith and McGovern Pty Ltd. and shall be returned on demand. It is issued on the condition that, except with our written permission it must not be reproduced, copied or communicated to any other party not be used for any purpose other than that stated in the particular enquiry, order or contract with which it is issued.

IPMG
SCRIVENER STREET RENOVATION
AND WAREHOUSE EXTENSION
**BUILDING ELEVATIONS
SHEET 2.**
MOD 2 - 06

B

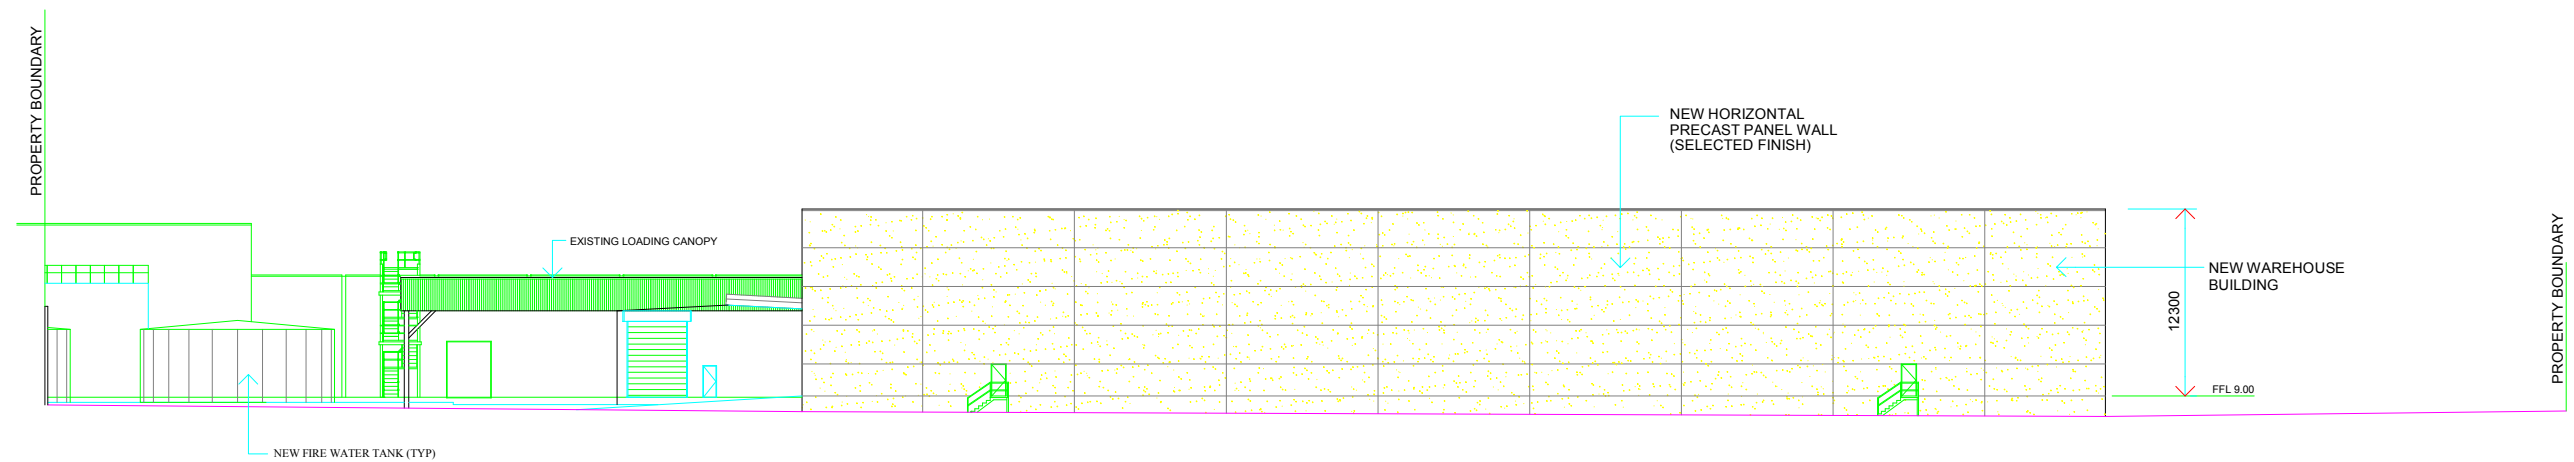

ELEVATION ALONG SCRIVENER STREET

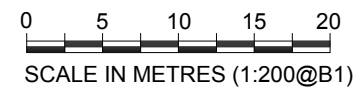


Tel 613 9870 3022
Fax 613 9870 2827
Email dnm@dnmconsulting.com
Web www.dnmconsulting.com
43 Wantirna Road, Ringwood, Victoria, Australia 3134
A.B.N. 12 130 395595


This drawing and all information thereon is the property of Davis Naismith and McGovern Pty Ltd. and shall be returned on demand. It is issued on the condition that, except with our written permission, it must not be reproduced, copied or communicated to any other party not be used for any purpose other than that stated in the particular enquiry, order or contract with which it is issued.

IPMG
SCRIVENER STREET RENOVATION
AND WAREHOUSE EXTENSION
BUILDING ELEVATIONS
SHEET 3.
MOD 2 - 07


B

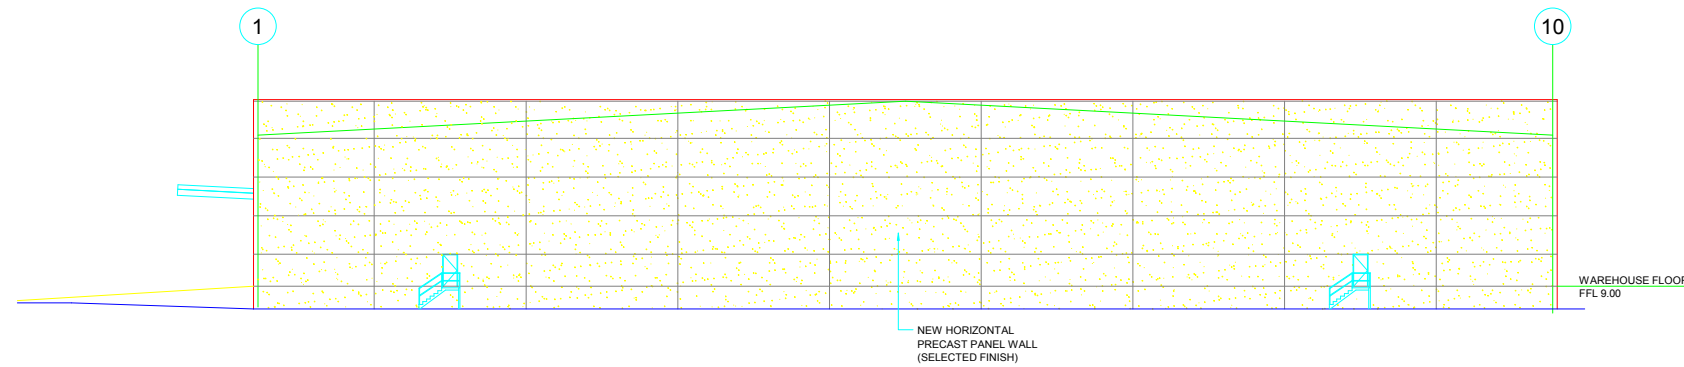


EAST ELEVATION

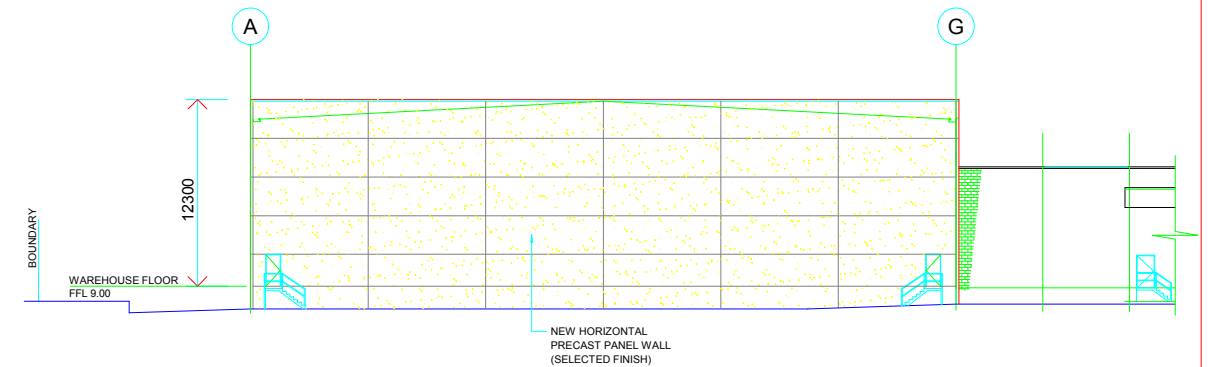



NORTH ELEVATION

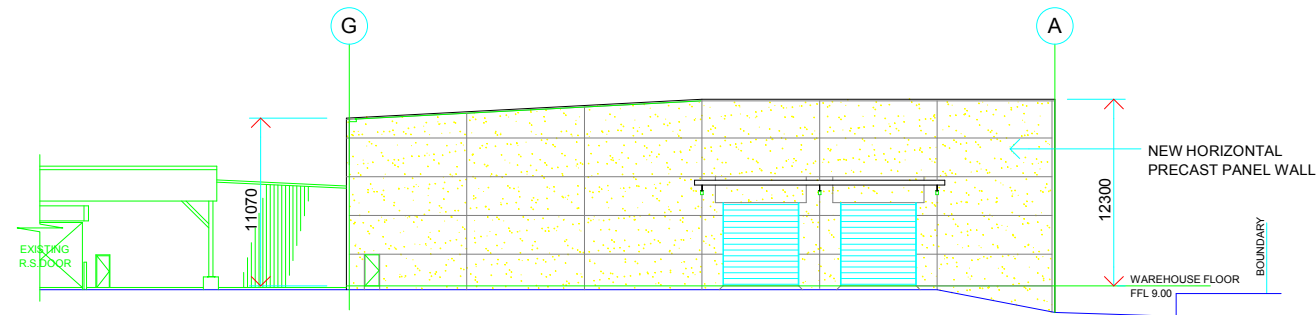

SOUTH ELEVATION

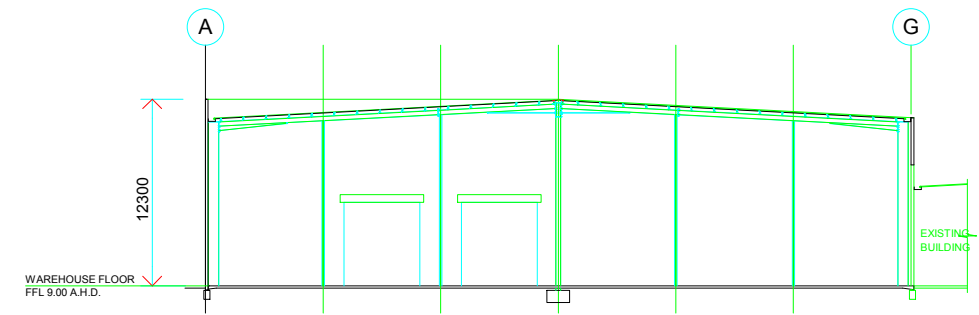

SECTION A-A

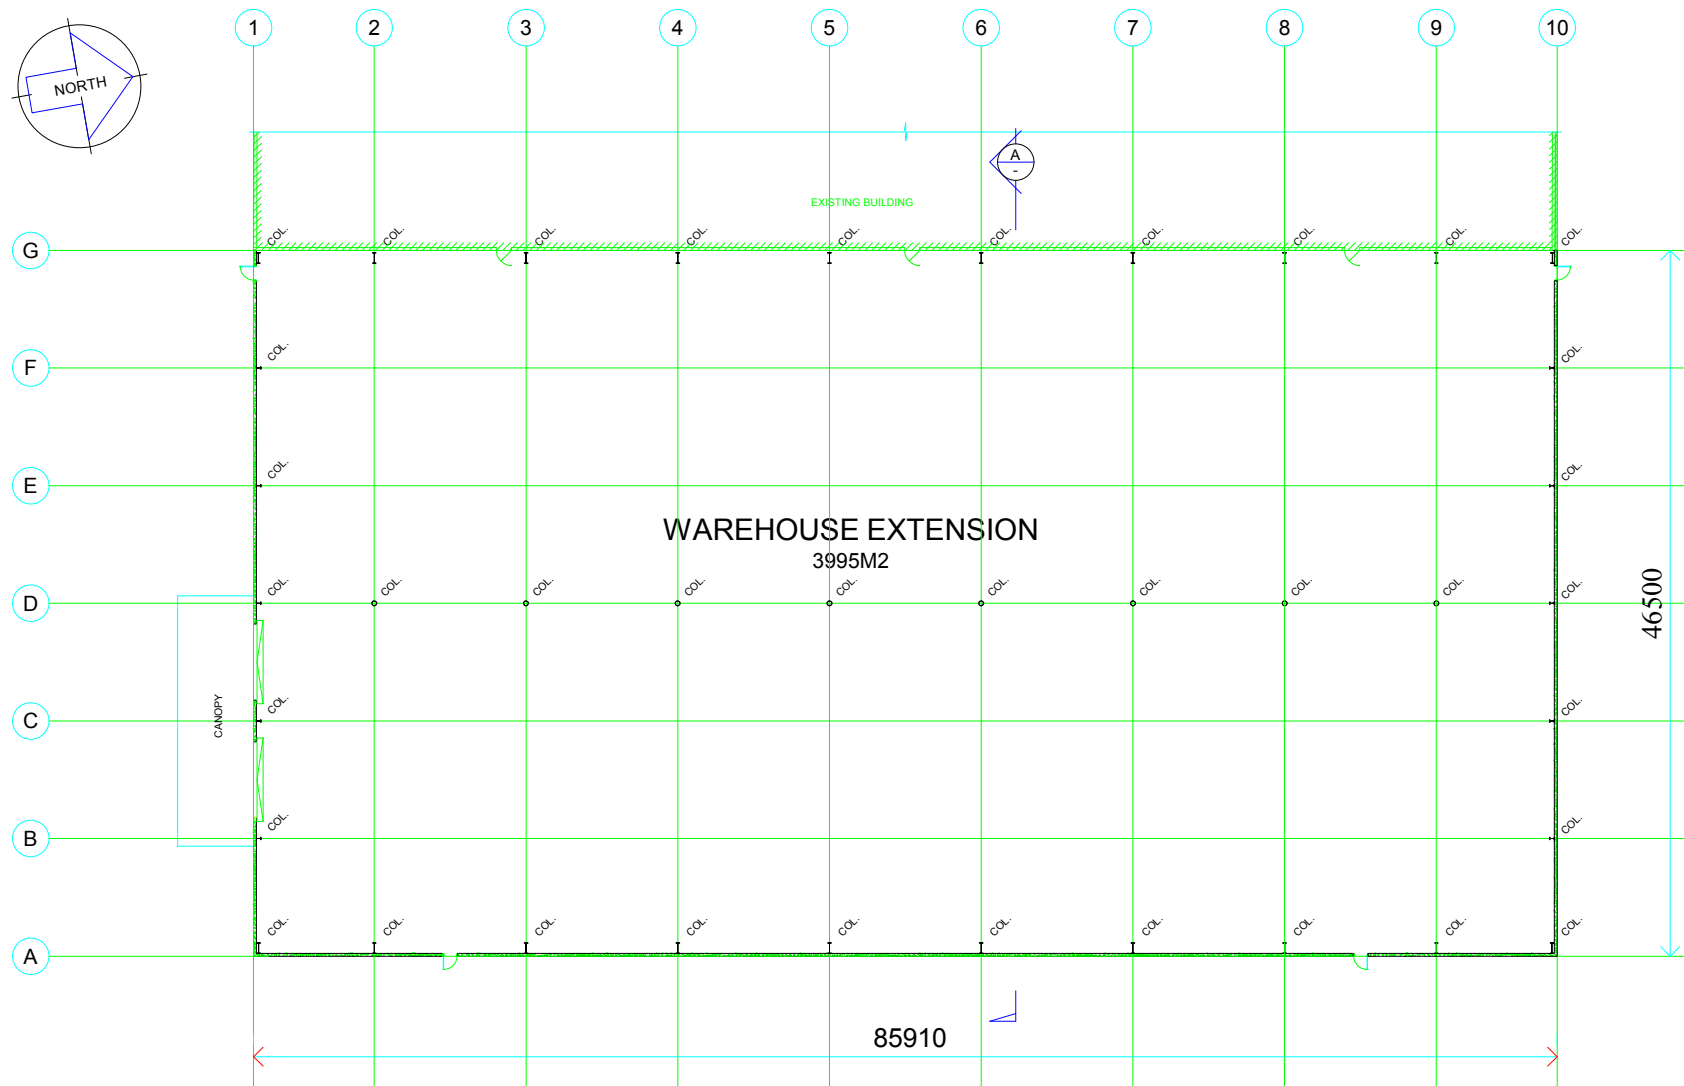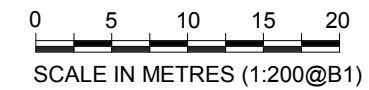

GROUND FLOOR PLAN

DAVIS, NAISMITH & MCGOVERN
Consulting Structural and Civil Engineers

Tel 613 9870 3022
Fax 613 9870 2827
Email dnm@dnmconsulting.com
Web www.dnmconsulting.com

43 Wantirna Road, Ringwood, Victoria, Australia 3134
A.B.N. 12 130 395595

This drawing and all information thereon is the property of Davis Naismith and McGovern Pty Ltd. and shall be returned on demand. It is issued on the condition that, except with our written permission, it must not be reproduced, copied or communicated to any other party not be used for any purpose other than that stated in the particular enquiry, order or contract with which it is issued.

IPMG
SCRIVENER STREET RENOVATION
AND WAREHOUSE EXTENSION
**NEW WAREHOUSE
PLAN & ELEVATIONS**
MOD 2 - 08

B