


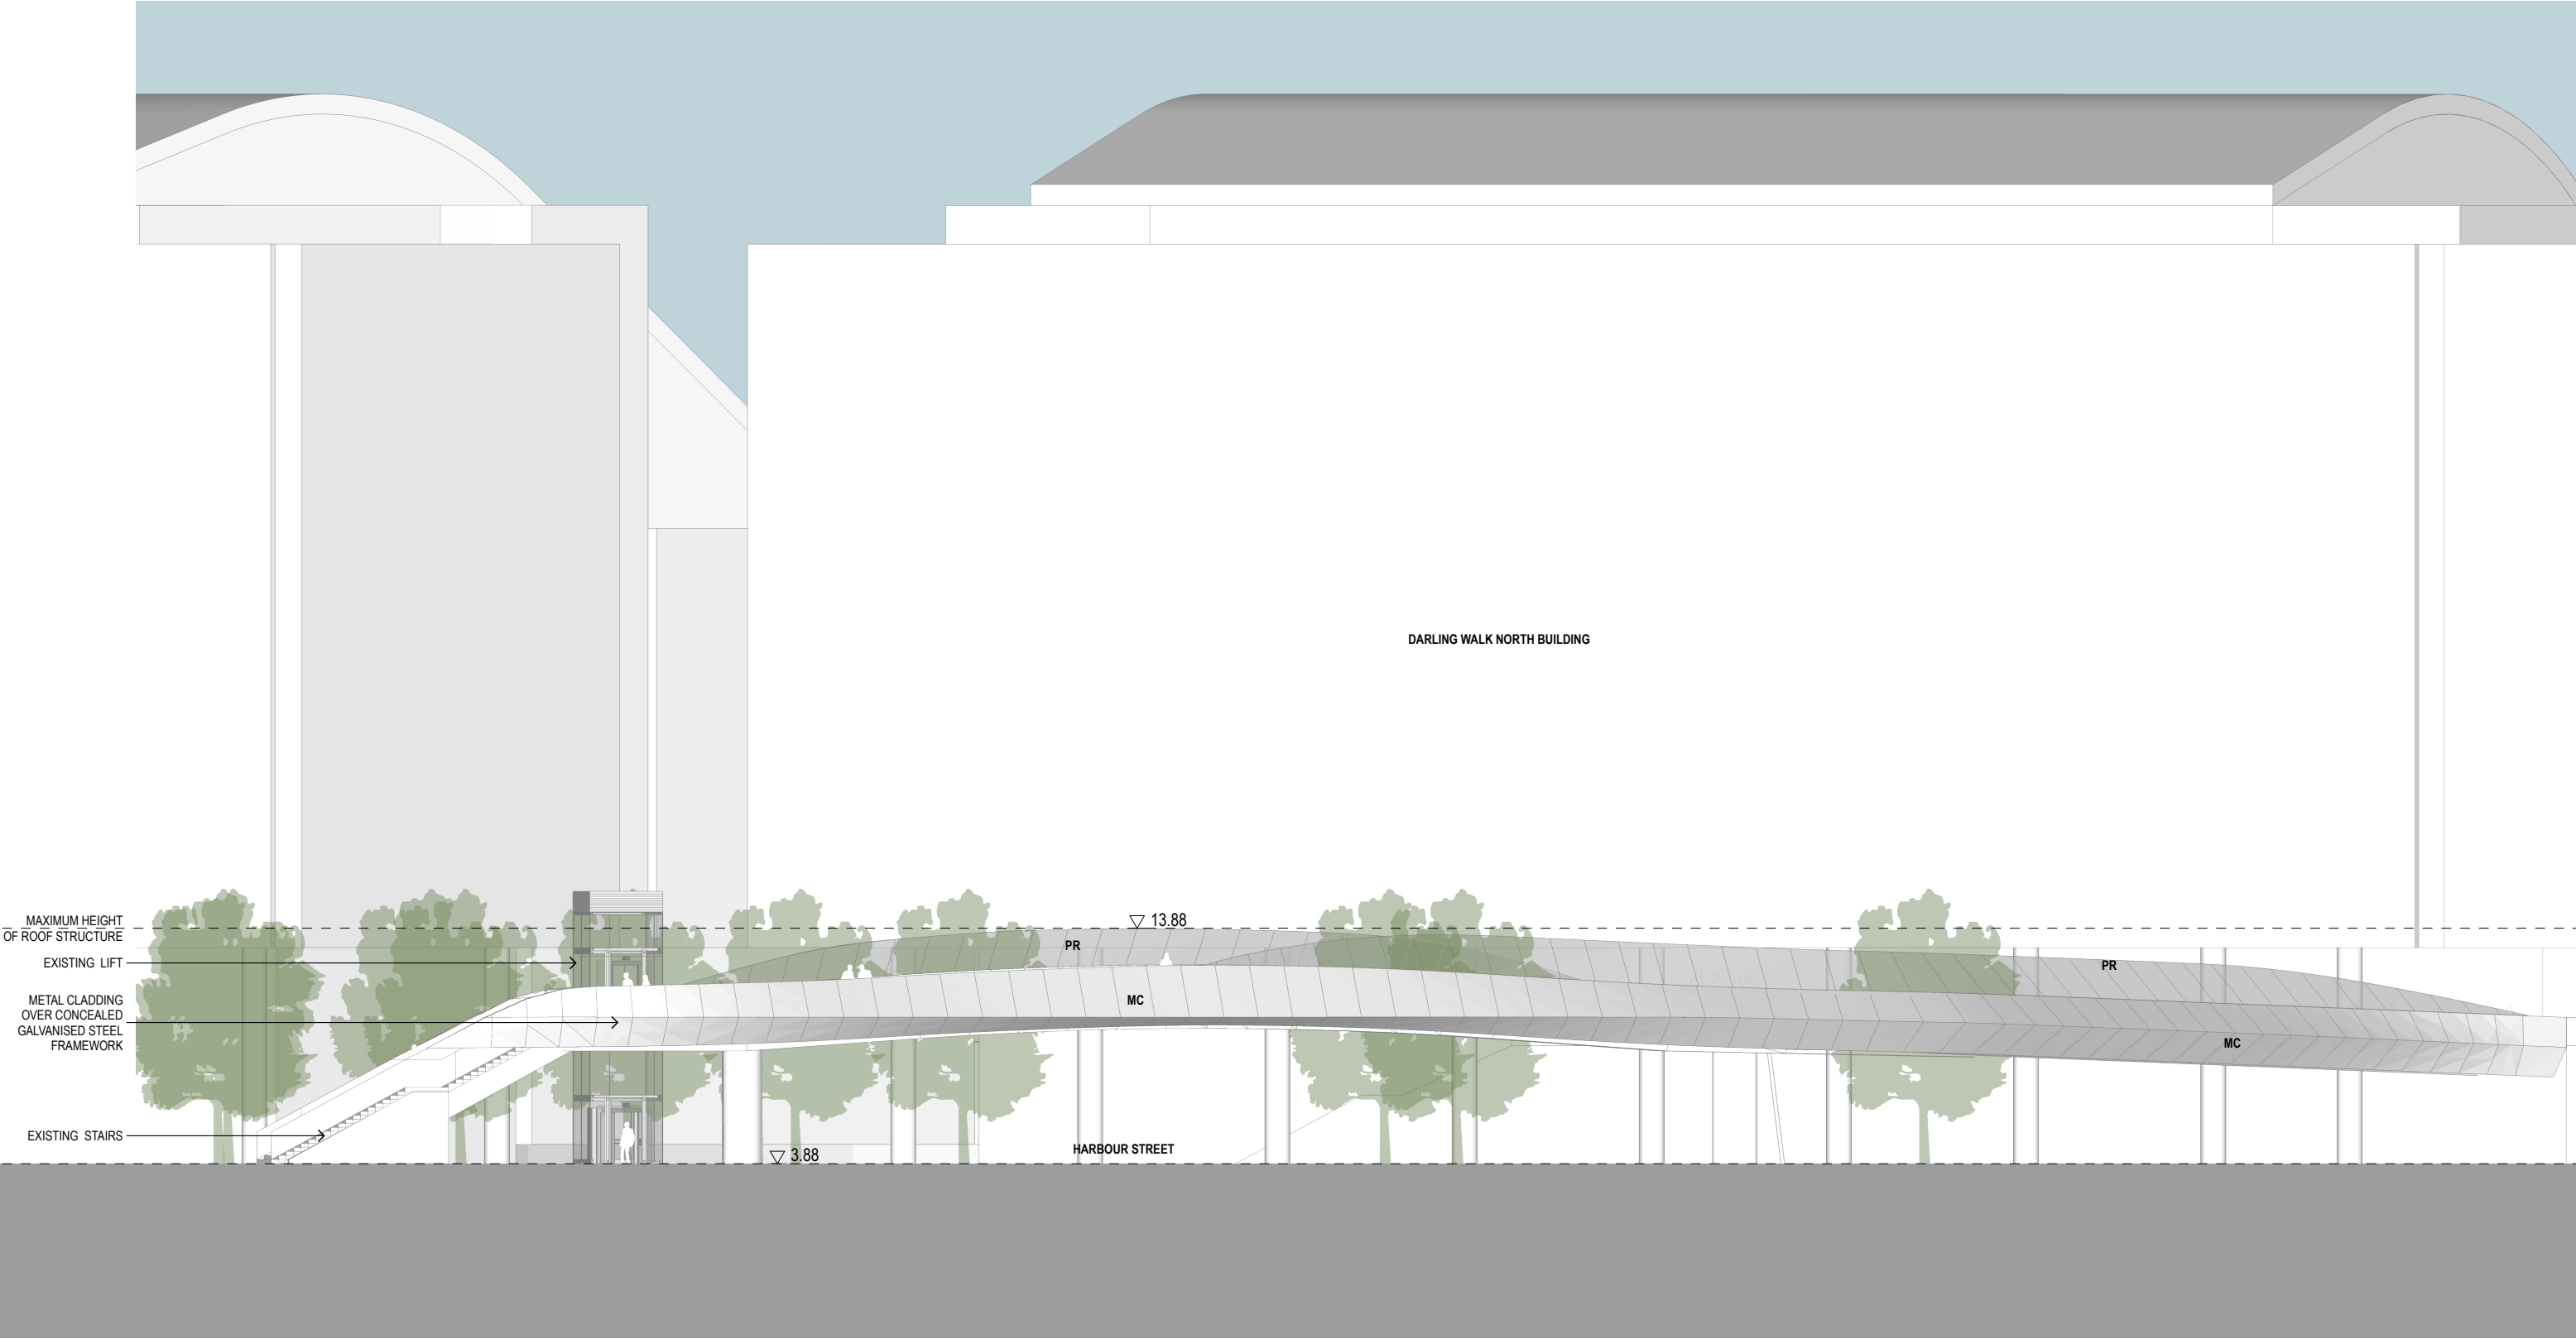

Footbridge Elevation
1:250