


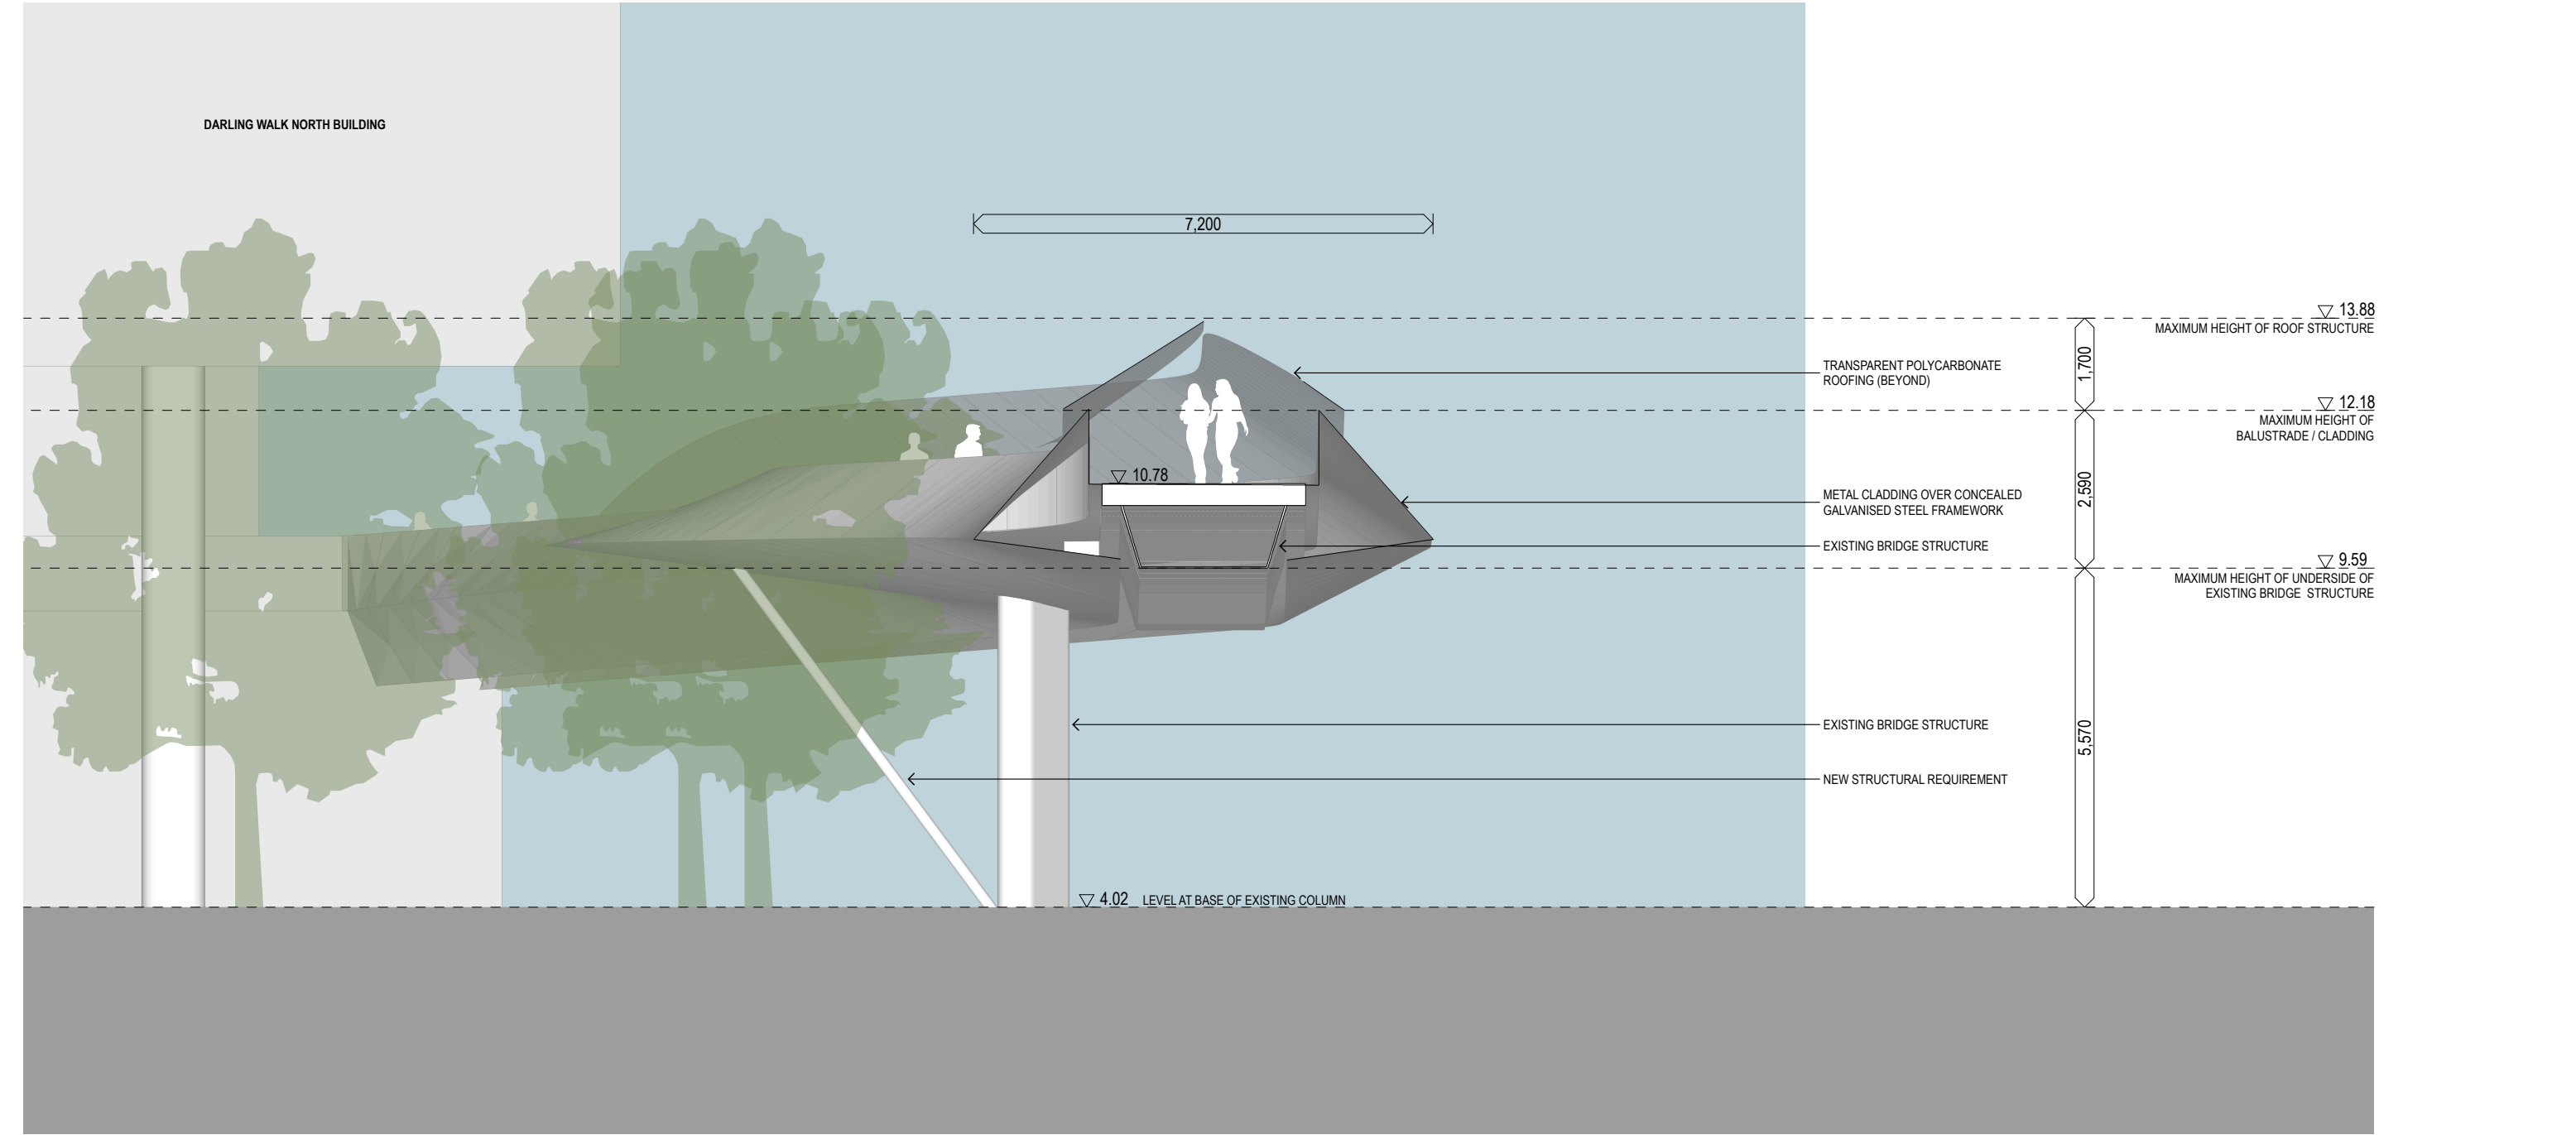

Footbridge Section
1:100