

NOTES

This drawing is issued upon the condition it is not copied, reproduced, retained or disclosed to any unauthorised person either wholly or in part without prior consent in writing of Fitzpatrick+Partners

Drawings show design intent only. Shop drawings are to be provided for approval prior to construction or manufacture.

Do not scale drawings. Check dimensions before commencing work.

Inconsistencies are to be reported to Fitzpatrick + Partners.

All drawings are subject to detailed co-ordination & survey. Fitzpatrick + Partners are not responsible for the accuracy of existing building information.

Numbers following an abbreviation denote a particular type of item.

For explanation of item types refer to specification and finishes schedule.

[illegible]

AA	ACCESS HATCH / PANEL	LV	LOUIRE
AB	ACROBAT	MA	MATERIAL
AD	ADJUSTABLE BROOM	PA	PAINT
AE	ADJUST VIBROBOARD	PC	PROTECTIVE COATING
AF	ADJUSTABLE RAMP	PF	PROTECTIVE FILM
BH	BLADE TRUCK / HAMMER	RF	ROOFING
BI	BLOCK	RI	RAMP
BO	BOLLARD	RM	RENDER
CB	CLADDING	RM	RANARY WOODS
CC	CLIMBING	RS	REPAIR SERVICE
CF	CARPENTRY FITTING	SH	SHINY FEATURE
CG	CORNER GROUND	SI	STONE
CH	CHIMNEY	ST	STONE
CO	CONCRETE FINISH	TF	TILE CURB / PARTITION
CP	CORNER	TL	TILE FLOORING / DYE
CV	CORNER / GRADE	TOB	TACTILE
DW	CURTAIN WALL		TRAILING INDICATORS
EA	ELECTRIC		
FB	FABRIC	TC	TAPES
FC	FLOORING	TR	TRIMMED
FG	FURNITURE / LOGS	UN	UNEXPOSED COVERED AREAS
FX	GLAZING & FUTURE / IN	W	WALL
GA	GLAZING SYSTEM / WINDOW	W200	WALL TYPE - MAGNOLIA
GB	GLASS	W200	WALL TYPE - MAGNOLIA
IC	INSULATION	W200	WALL TYPE - SHUTT WALL
JT	JONERY TYPE	W300	WALL TYPE - COMPOSITE
LD	LOADING DOOR		

AMENDMENTS		
Amnd Date	Description	Chk
01 01.03.11	65% Design Development (TENDER)	NB
02 31.03.11	100% Design Development (TENDER)	SC
03 28.04.11	UPDATED TENDER ISSUE	SC
04 03.11.11	DOP ISSUE	

CLIENT _____

PROJECT
MUEF - Multi Use
Entertainment Facility
Star City Casino, Pirrama Road, Sydney NSW 2000



fitzpatrick + partners
© Copyright 2009
P | + 61 2 8274 8299 W | www.fitzpatrickpartners.com

PROJECT NORTH

 50mm on origi

DRAWING
SECTIONS
GENERAL SECTION

DRAWN JW	APPROVED SC	PRINT DATE 3/11/2011
STATUS FOR TENDER		ISSUE 04
SCALE @ B1	PROJECT NO. 21013	DRAWING NO. A-1252

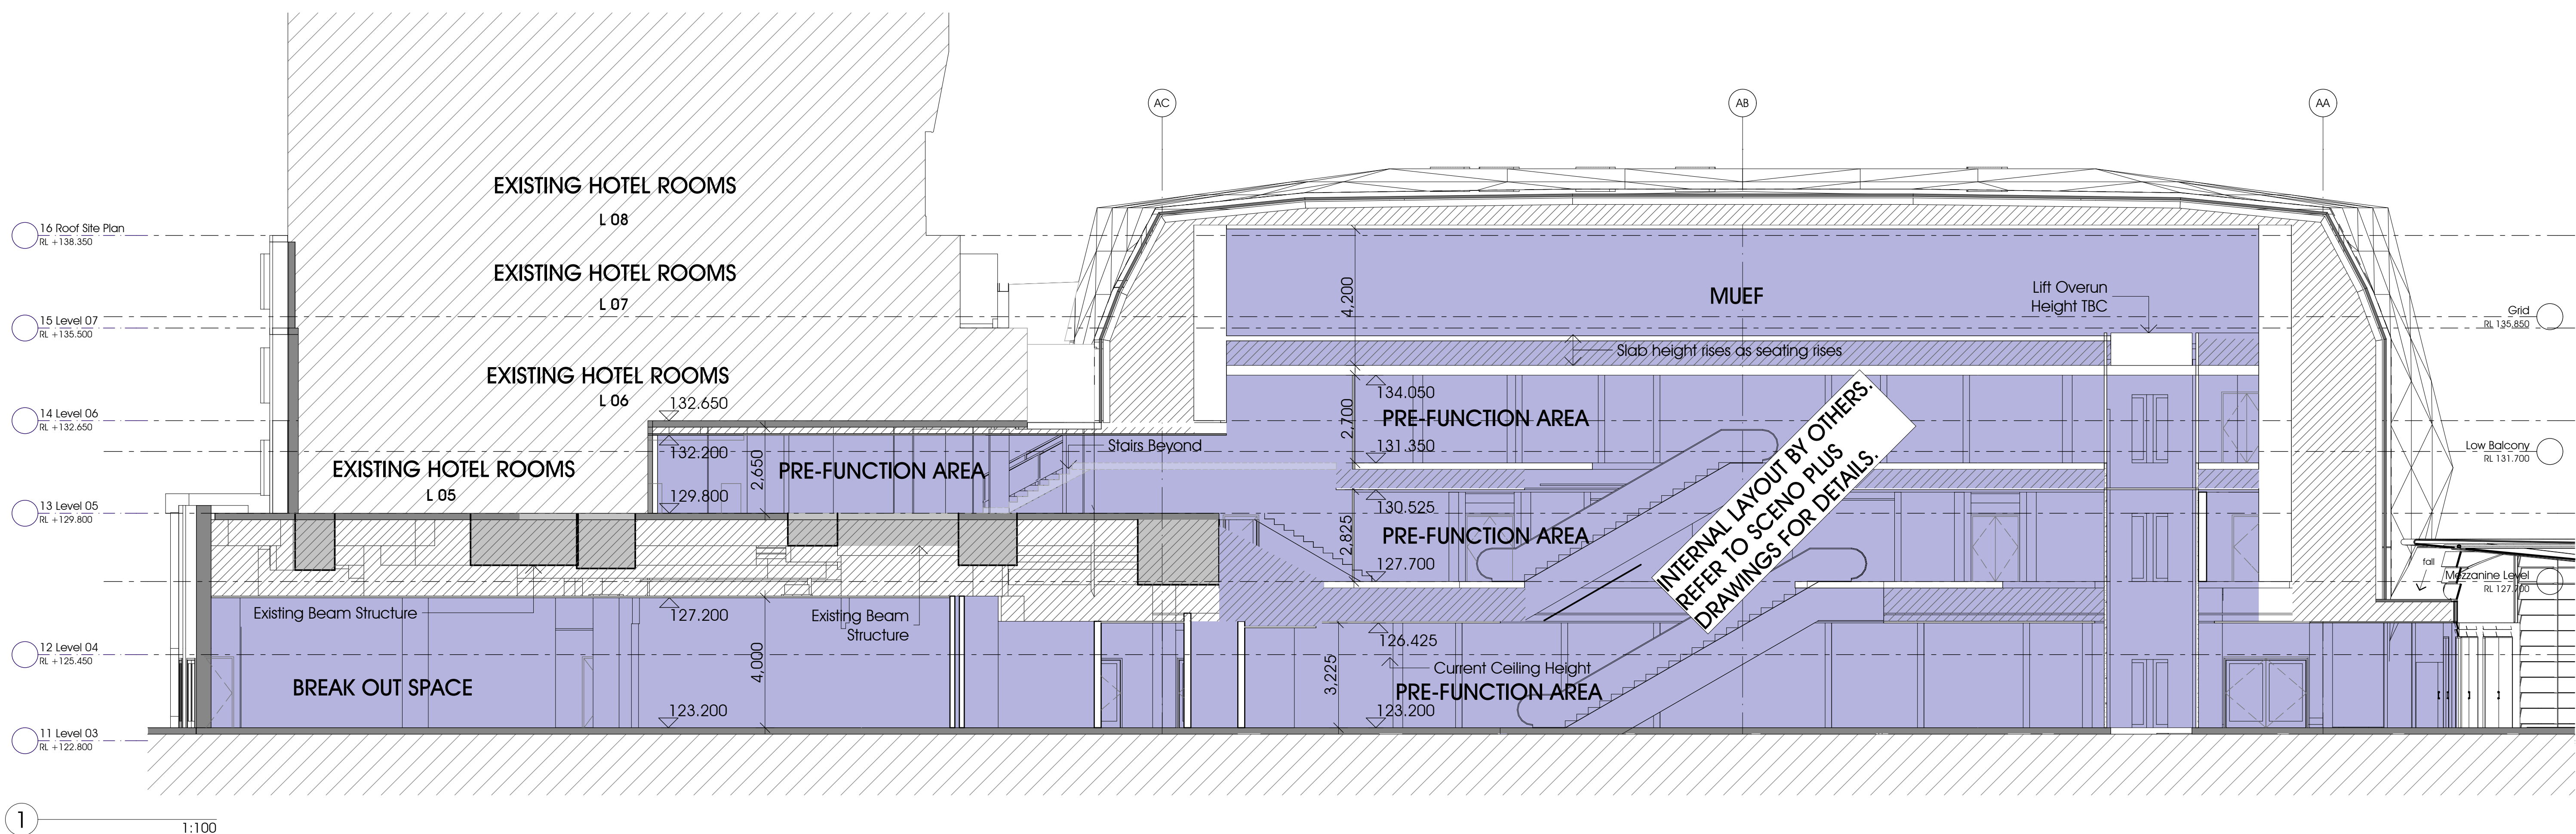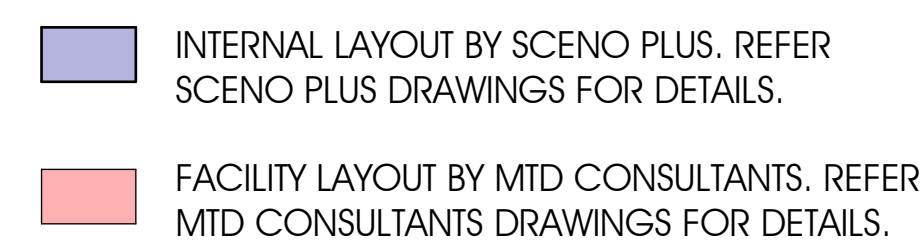

INTERNAL LAYOUT BY OTHERS.
REFER TO SCENO PLUS
DRAWINGS FOR DETAILS.