


13 Level 05 RL + 129.800

12 Level 04 RL + 125.450


 $\frac{11 \text{ Level } 03}{\text{RL} + 122.800} -$ 

1)1:100

\_\_\_\_\_

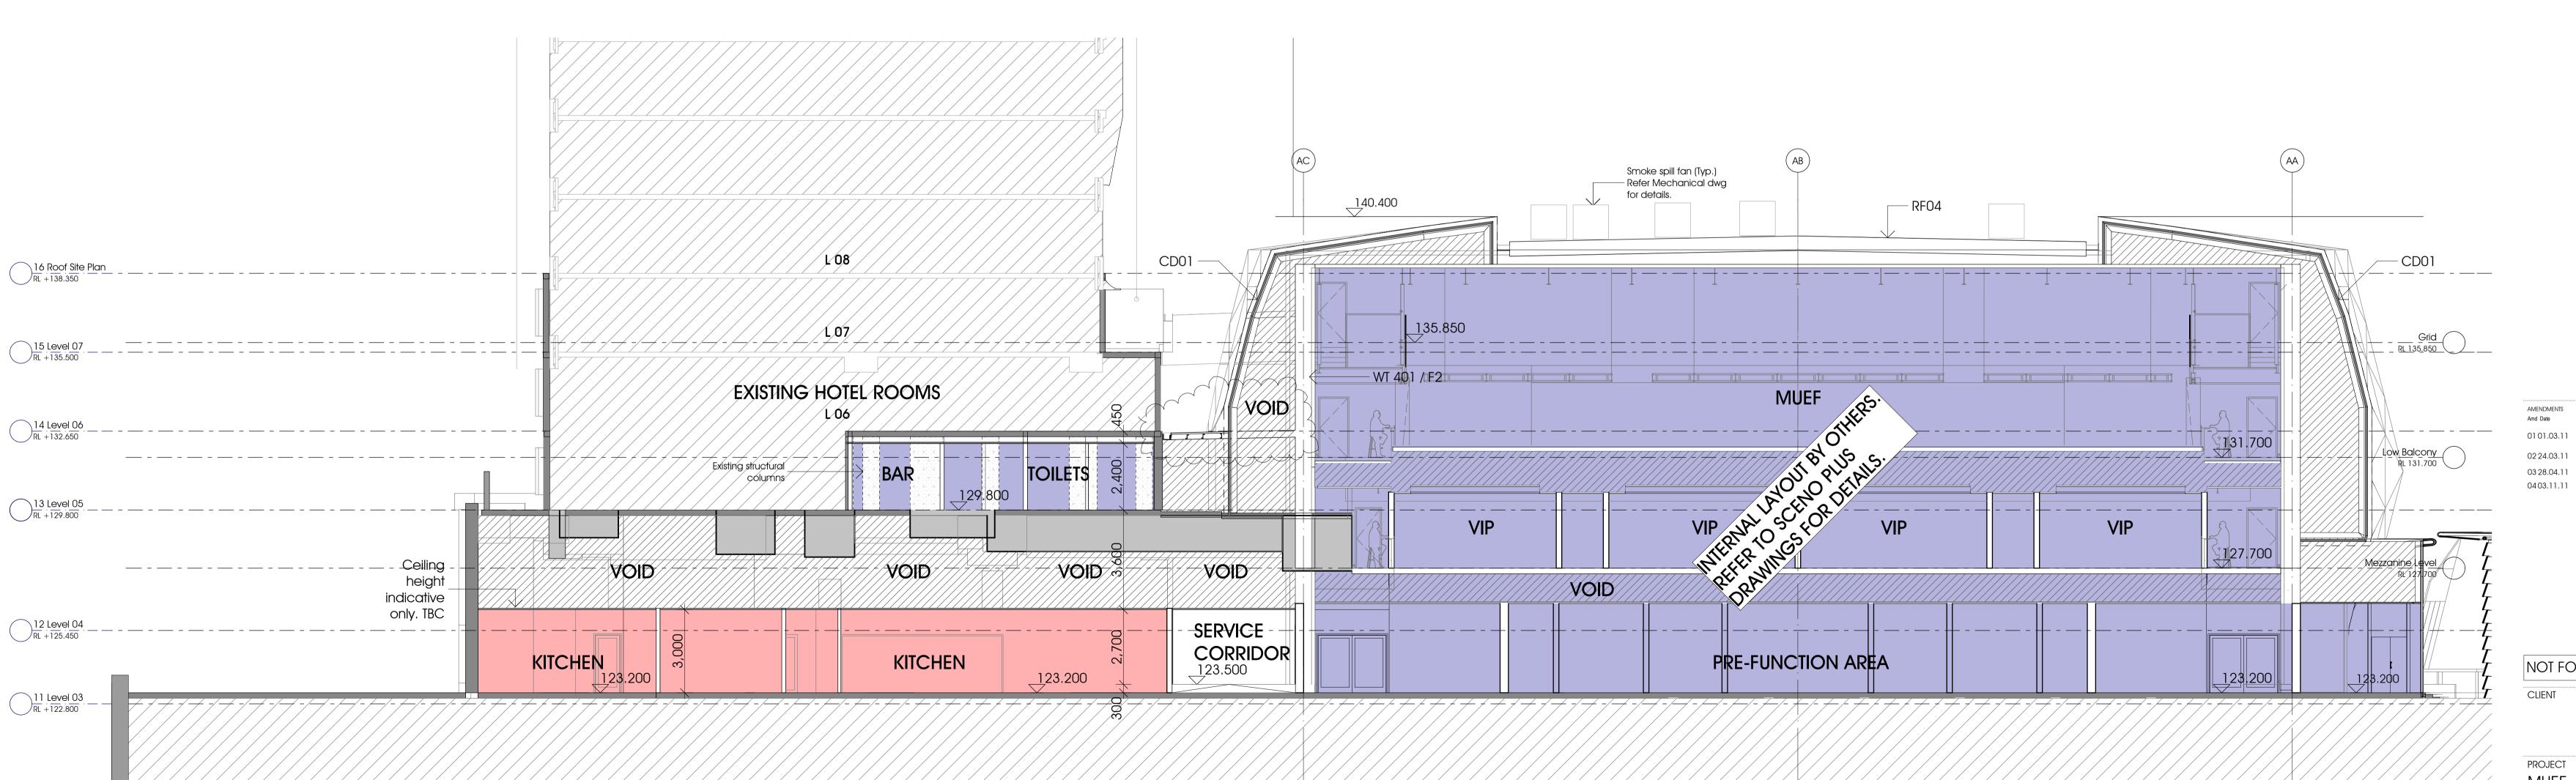

2 1:100

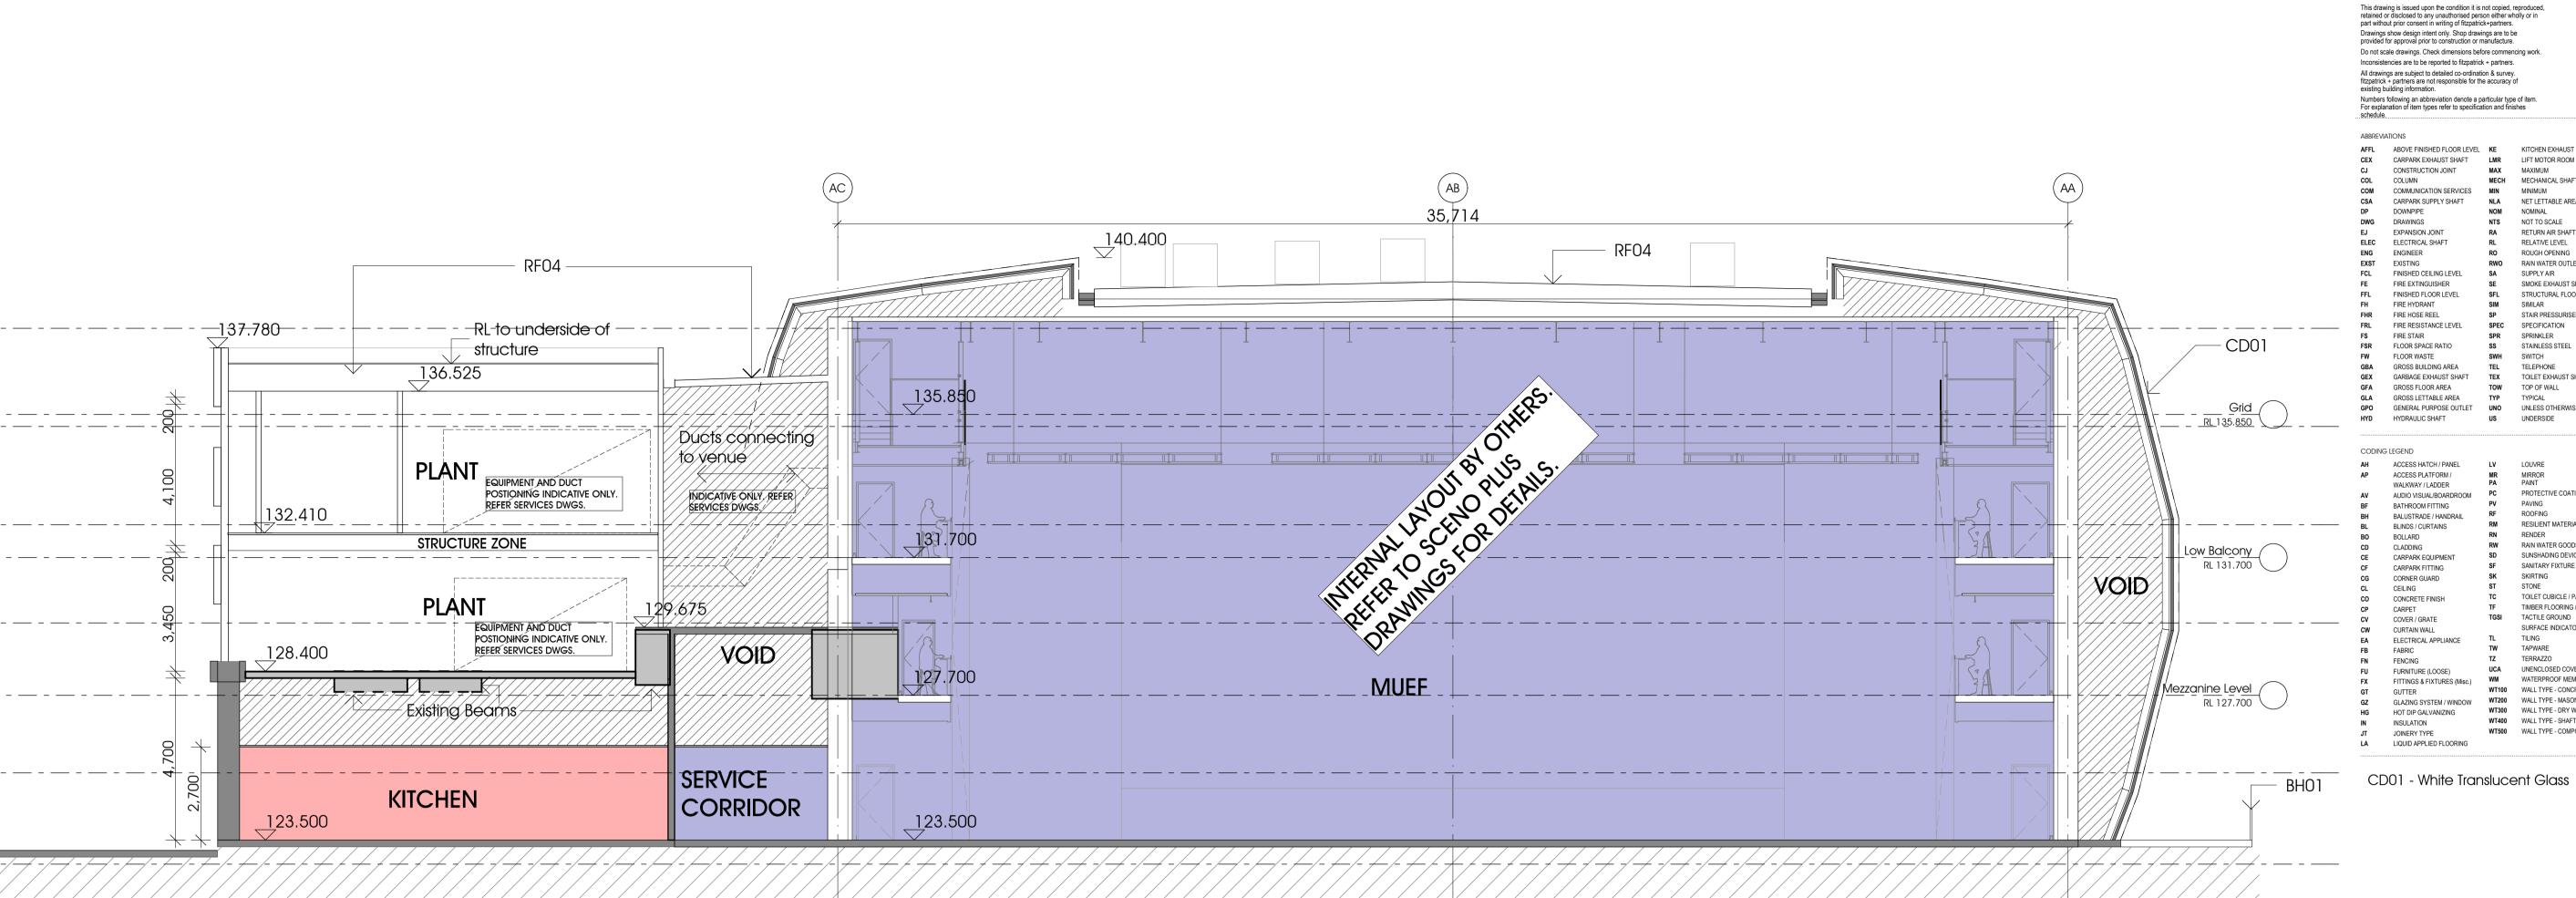

AMENDMENTS Amd Date Description 0101.03.11 65% Design Development (TENDER) 02 24.03.11 100% Desig (TENDER) 03 28.04.11 UPDATED TEN 0403.11.11 DOP ISSUE

NOT FOR CO CLIENT

MUEF - Mult Entertainme Star City Casino, Pirrama fitzpatrick+partners © Copyright 2009 P) + 61 2 8274 8299 W) www PROJECT NORTH

DRAWING SECTIONS GENERAL SEC

DRAWN APPRO JW SC STATUS FOR TENDER SCALE PROJ @ B1 210

| <i>(</i> )   |           |
|--------------|-----------|
| fitzpatrick+ | -nartnars |
| mzpanicki    | panicis   |

NOTES

|             | lion and lini  | snes   |
|-------------|--|--|
|             | VE   | KITCHEN EXHAUST  |
| LEVEL<br>FT | KE<br>LMR  | LIFT MOTOR ROOM  |
|             | MAX  | MAXIMUM  |
|             | MECH   | MECHANICAL SHAFT   |
| CES         | MIN  | MINIMUM  |
| r<br>r      | NLA  | NET LETTABLE AREA  |
|             | NOM  | NOMINAL  |
|             | NTS  | NOT TO SCALE   |
|             | RA   | RETURN AIR SHAFT   |
|             | RL   | RELATIVE LEVEL   |
|             | RO   | ROUGH OPENING  |
|             | RWO  | RAIN WATER OUTLET  |
|             | SA   | SUPPLY AIR   |
|             | SE   | SMOKE EXHAUST SHAFT  |
|             | SFL  | STRUCTURAL FLOOR LEVEL   |
|             | SIM  | SIMILAR  |
|             | SP   | STAIR PRESSURISED SHAFT  |
|             | SPEC   | SPECIFICATION  |
|             | SPR  | SPRINKLER  |
|             | SS   | STAINLESS STEEL  |
|             | SWH  | SWITCH   |
|             | TEL  | TELEPHONE  |
| FT          | TEX  | TOILET EXHAUST SHAFT   |
|             | TOW  | TOP OF WALL  |
|             | ТҮР  | TYPICAL  |
| LET         | UNO  | UNLESS OTHERWISE NOTED   |
|             | US   | UNDERSIDE  |
| ом          | LV<br>MR<br>PA<br>PC<br>PV<br>RF<br>RM<br>RN<br>RW<br>SD<br>SF<br>SK<br>ST<br>TC<br>TF<br>TGSI | LOUVRE<br>MIRROR<br>PAINT<br>PROTECTIVE COATING (STEEL)<br>PAVING<br>ROOFING<br>RESILIENT MATERIAL<br>RENDER<br>RAIN WATER GOODS<br>SUNSHADING DEVICE<br>SANITARY FIXTURE<br>SKIRTING<br>STONE<br>TOILET CUBICLE / PARTITION<br>TIMBER FLOORING / DECK<br>TACTILE GROUND<br>SURFACE INDICATORS |
|             | TL<br>TW<br>TZ<br>UCA  | TILING<br>TAPWARE<br>TERRAZZO<br>UNENCLOSED COVERED AREA   |
| sc.)        | WM   | WATERPROOF MEMBRANE  |
| ,           | WT100  | WALL TYPE - CONCRETE   |
| OW          | WT200  | WALL TYPE - MASONRY  |
|             | WT300  | WALL TYPE - DRY WALL   |
|             | WT400  | WALL TYPE - SHAFT WALL   |
|             | WT500  | WALL TYPE - COMPOSITE WALL   |
| IG          |  |  |

| sign Developma<br>TENDER ISSUE<br>E | ent SC<br>SC                         |
|-------------------------------------|--------------------------------------|
|                                     |                                      |
|                                     |                                      |
| NSTRUC                              | TION                                 |
| Tabcorp                             |                                      |
| ti Use<br>ent Fac<br>a Road, Sydney | NSW 2000                             |
| w.fitzpatrickpartner                | s.com                                |
|                                     | 50mm on original                     |
| CTION                               |                                      |
| PROVED                              | Print Date<br>3/11/2011              |
| 2<br>DJECT NO.<br>1013              | ISSUE<br>04<br>DRAWING NO.<br>A-1250 |