


- GENERAL NOTES**
- ALL DIMENSIONS AND EXISTING CONDITIONS SHALL BE CHECKED AND VERIFIED BY THE CONTRACTOR BEFORE PROCEEDING WITH THE WORK
 - ALL LEVELS RELATIVE TO 'AUSTRALIAN HEIGHT DATUM'
 - DO NOT SCALE DRAWINGS
 - USE FIGURED DIMENSIONS ONLY

legend

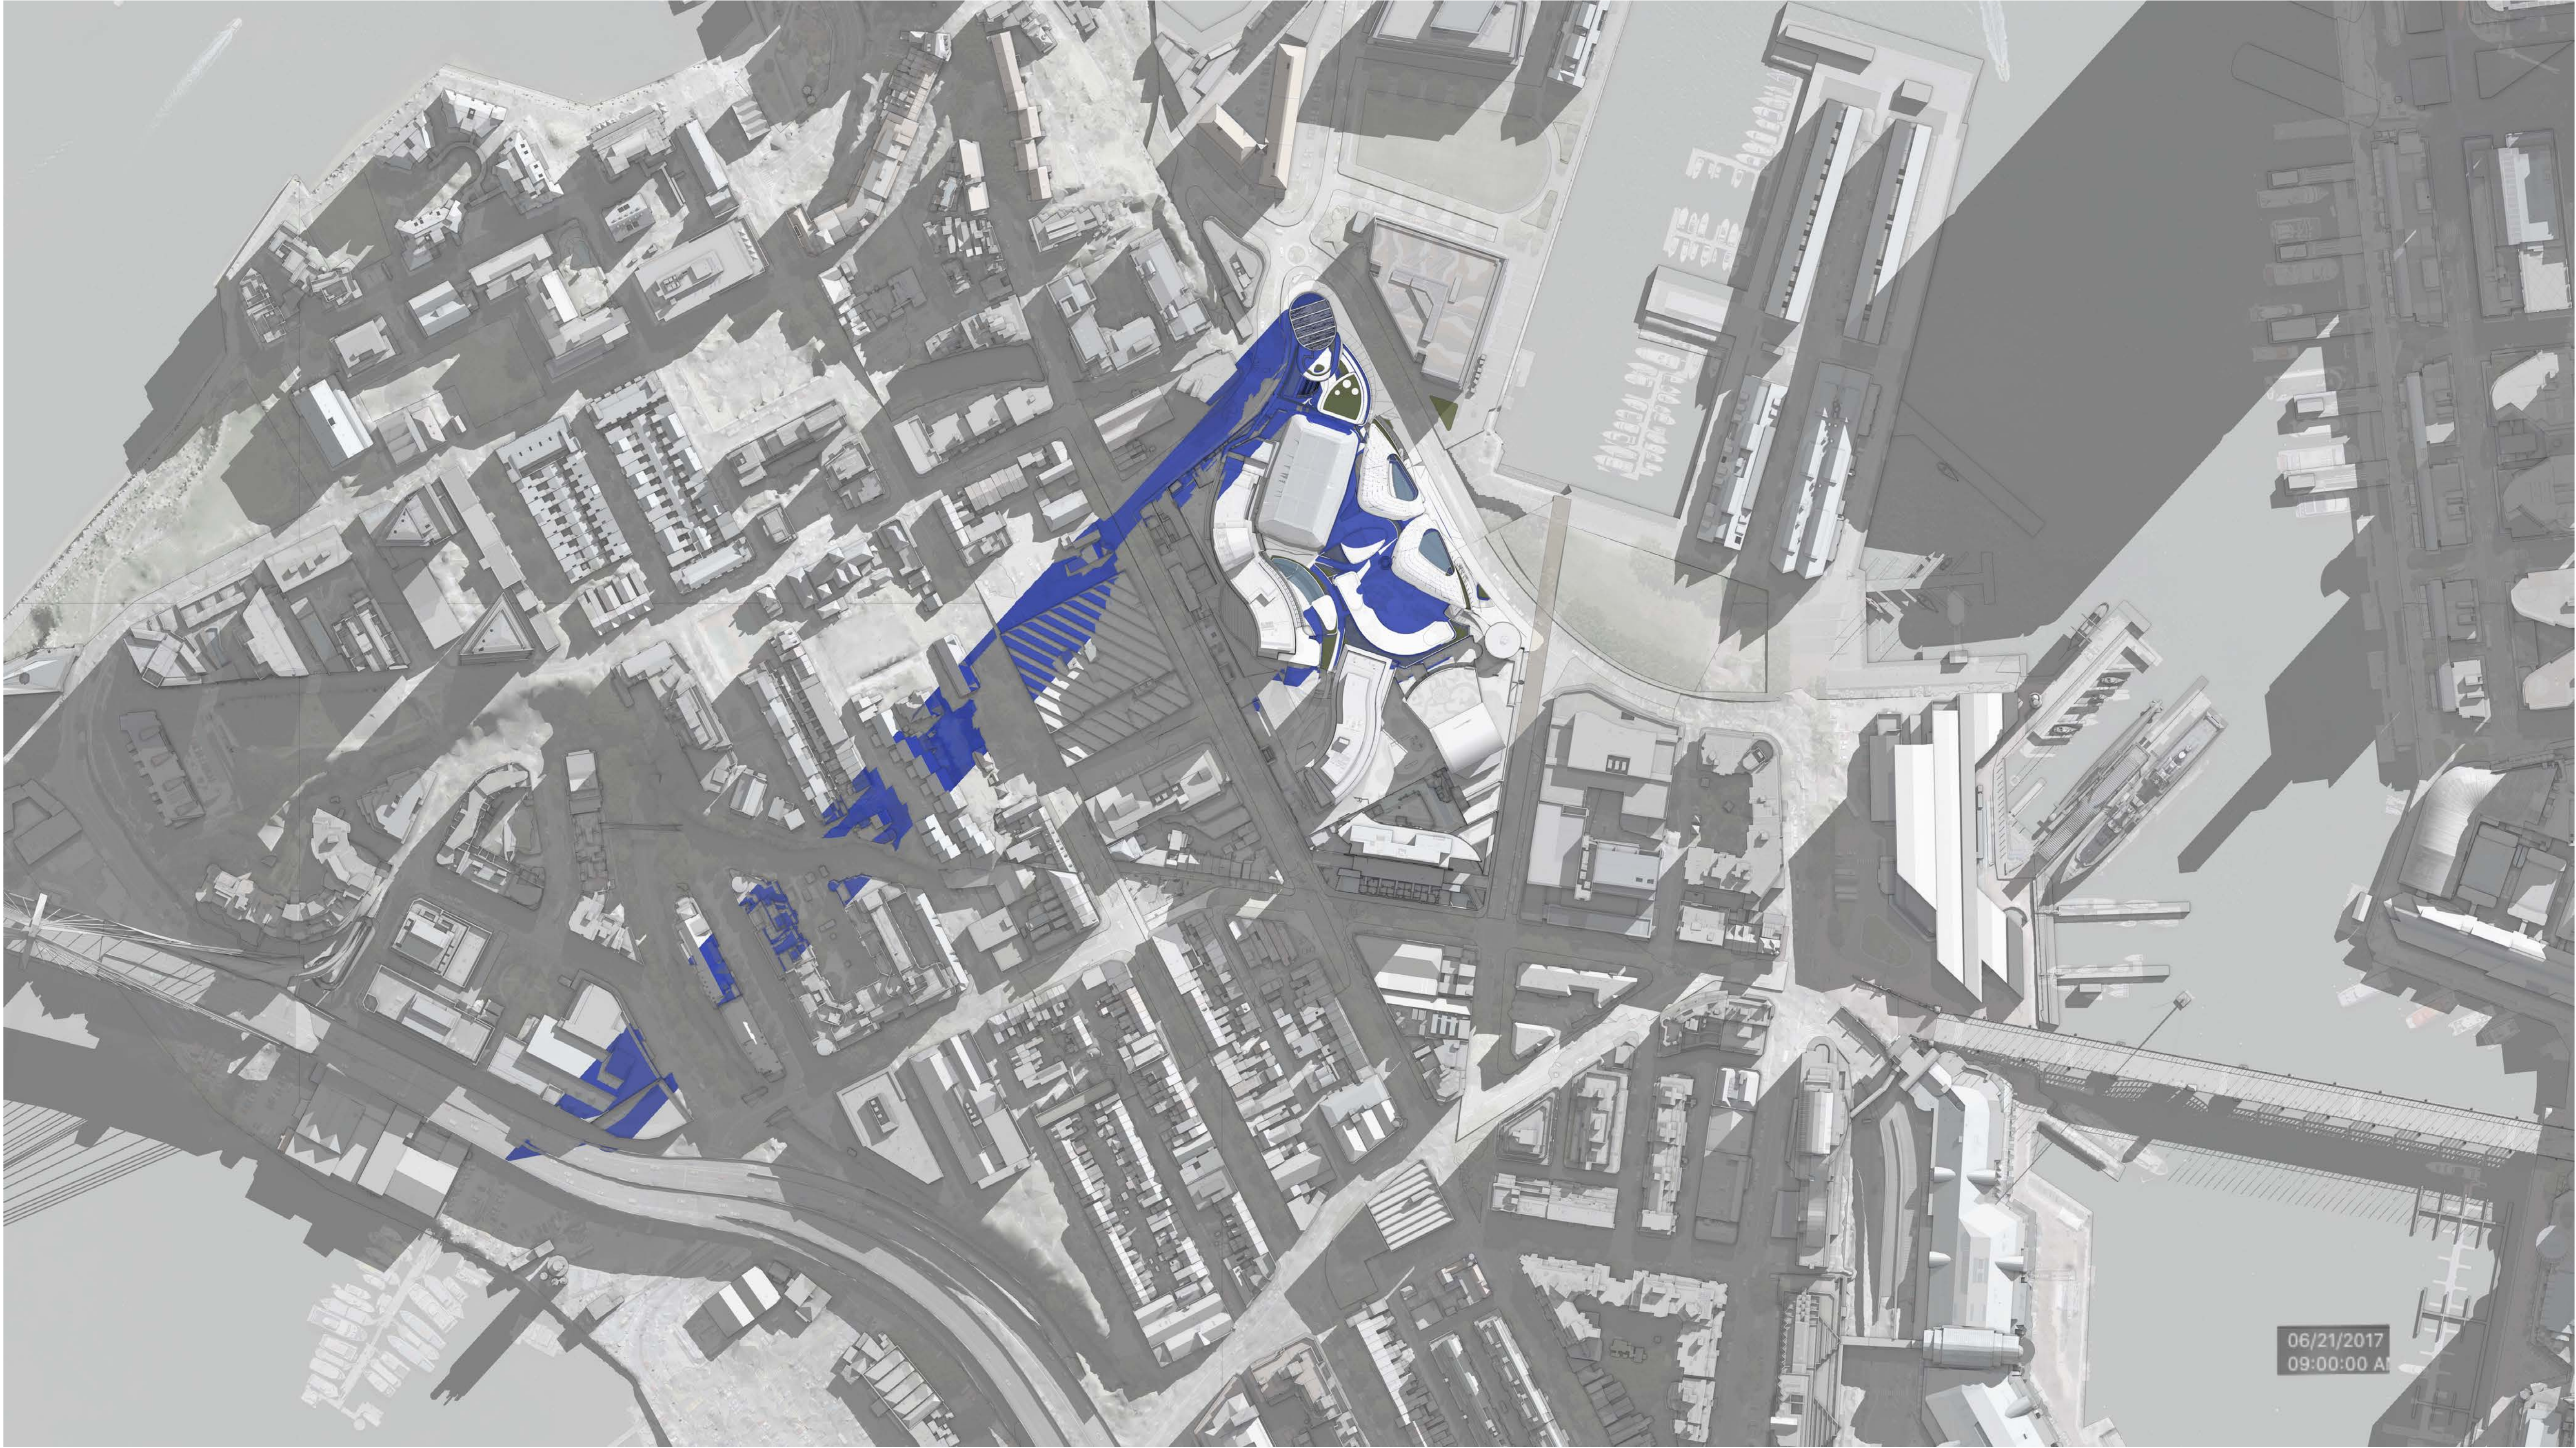

DA01	2/11/18	Response to Submissions	JRS
rev	date	name	by


fjmt studio architecture interiors landscape urban community
sydney melbourne uk
Level 5, 70 King Street • +61 2 9251 7077 • fjmtstudio.com



project
Modification 13
80 PYRMONT STREET
PYRMONT NSW 2009

title
Shadow Diagrams
June 21st 9am

scale	Not to Scale	first issued	2/11/18
project code	sheet no.	revision	
SM13	AF8101	DA01	

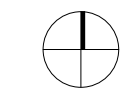

- GENERAL NOTES**
- ALL DIMENSIONS AND EXISTING CONDITIONS SHALL BE CHECKED AND VERIFIED BY THE CONTRACTOR BEFORE PROCEEDING WITH THE WORK
 - ALL LEVELS RELATIVE TO 'AUSTRALIAN HEIGHT DATUM'
 - DO NOT SCALE DRAWINGS
 - USE FIGURED DIMENSIONS ONLY

legend



DA01	2/11/18	Response to Submissions	JRS
rev	date	name	by


fjmt studio architecture interiors landscape urban community
sydney melbourne uk
Level 5, 70 King Street E +61 2 9251 7077 fjmtstudio.com



project
Modification 13
80 PYRMONT STREET
PYRMONT NSW 2009


title
Shadow Diagrams
June 21st 10am

scale	Not to Scale	first issued	2/11/18
project code	sheet no.	revision	
SM13	AF8102	DA01	

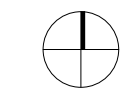

- GENERAL NOTES**
- ALL DIMENSIONS AND EXISTING CONDITIONS SHALL BE CHECKED AND VERIFIED BY THE CONTRACTOR BEFORE PROCEEDING WITH THE WORK
 - ALL LEVELS RELATIVE TO 'AUSTRALIAN HEIGHT DATUM'
 - DO NOT SCALE DRAWINGS
 - USE FIGURED DIMENSIONS ONLY

legend

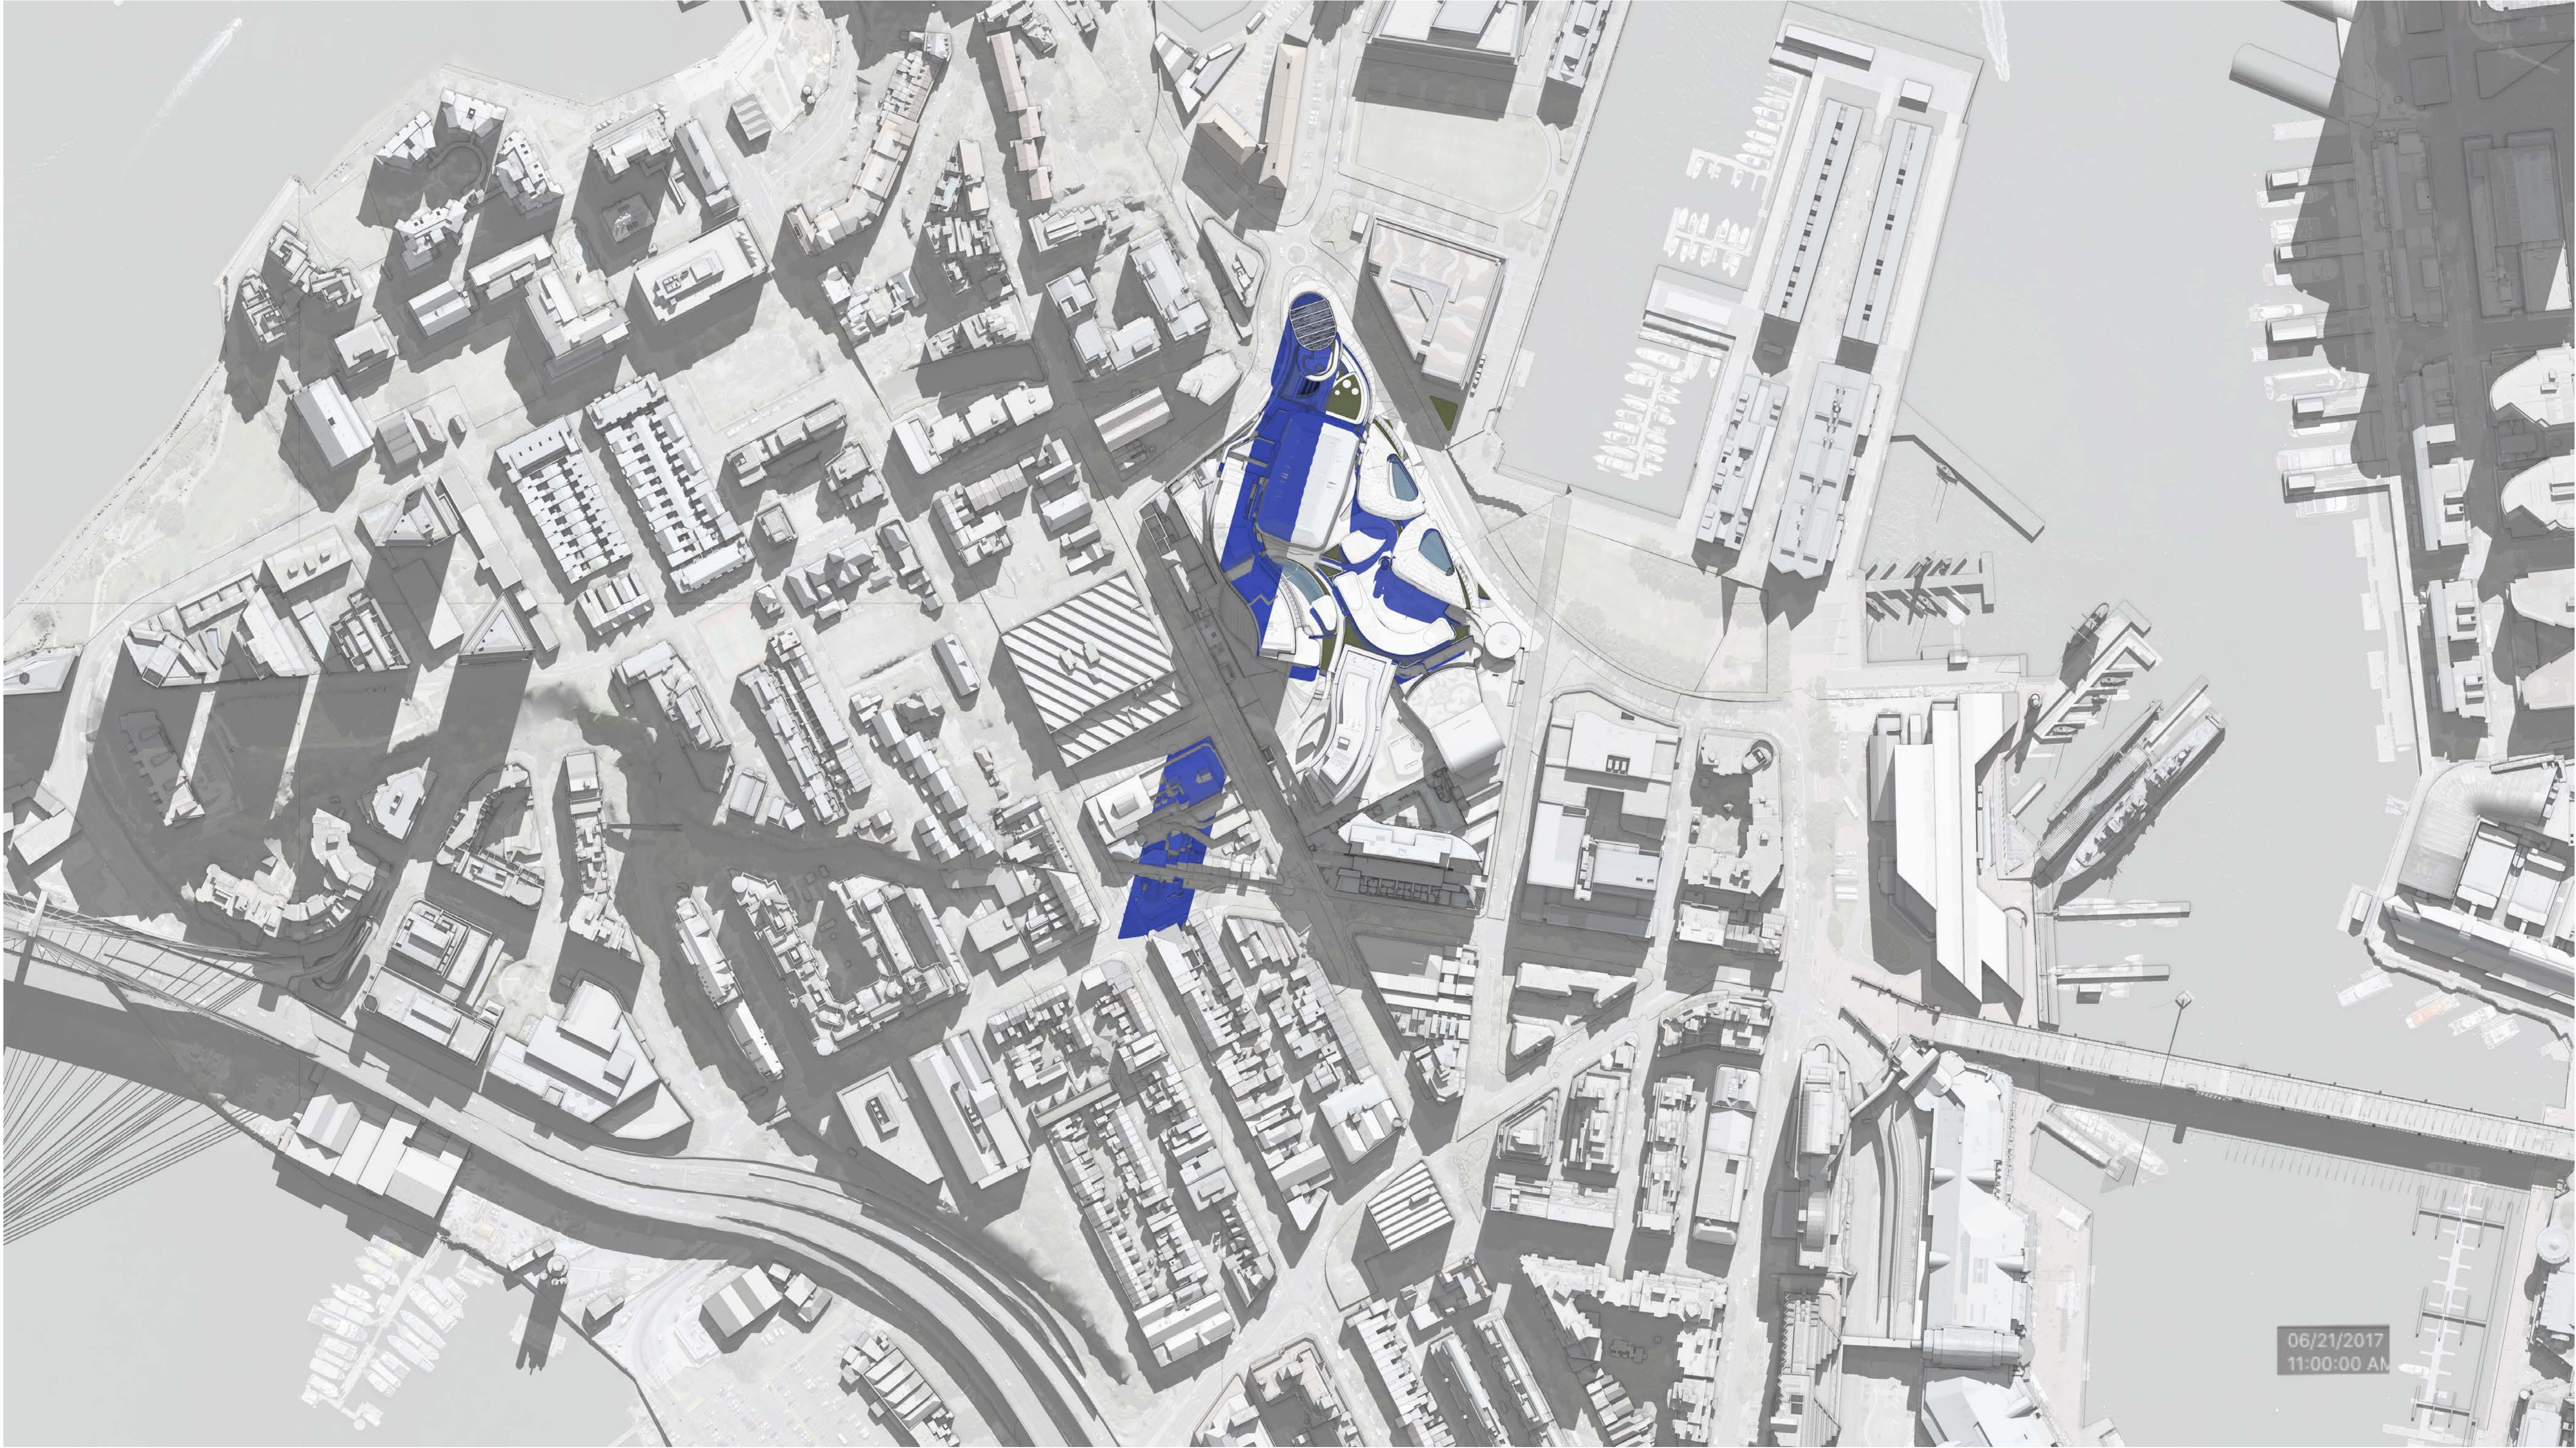

DA01	2/11/18	Response to Submissions	JRS
rev	date	name	by


fjmt studio architecture interiors landscape urban community
sydney melbourne uk
Level 5, 70 King Street • +61 2 9251 7077 • fjmtstudio.com



project
Modification 13
80 PYRMONT STREET
PYRMONT NSW 2009


title
Shadow Diagrams
June 21st 11am

scale	Not to Scale	first issued	2/11/18
project code	sheet no.	revision	
SM13	AF8103	DA01	

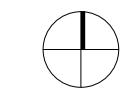

- GENERAL NOTES**
- ALL DIMENSIONS AND EXISTING CONDITIONS SHALL BE CHECKED AND VERIFIED BY THE CONTRACTOR BEFORE PROCEEDING WITH THE WORK
 - ALL LEVELS RELATIVE TO 'AUSTRALIAN HEIGHT DATUM'
 - DO NOT SCALE DRAWINGS
 - USE FIGURED DIMENSIONS ONLY

legend

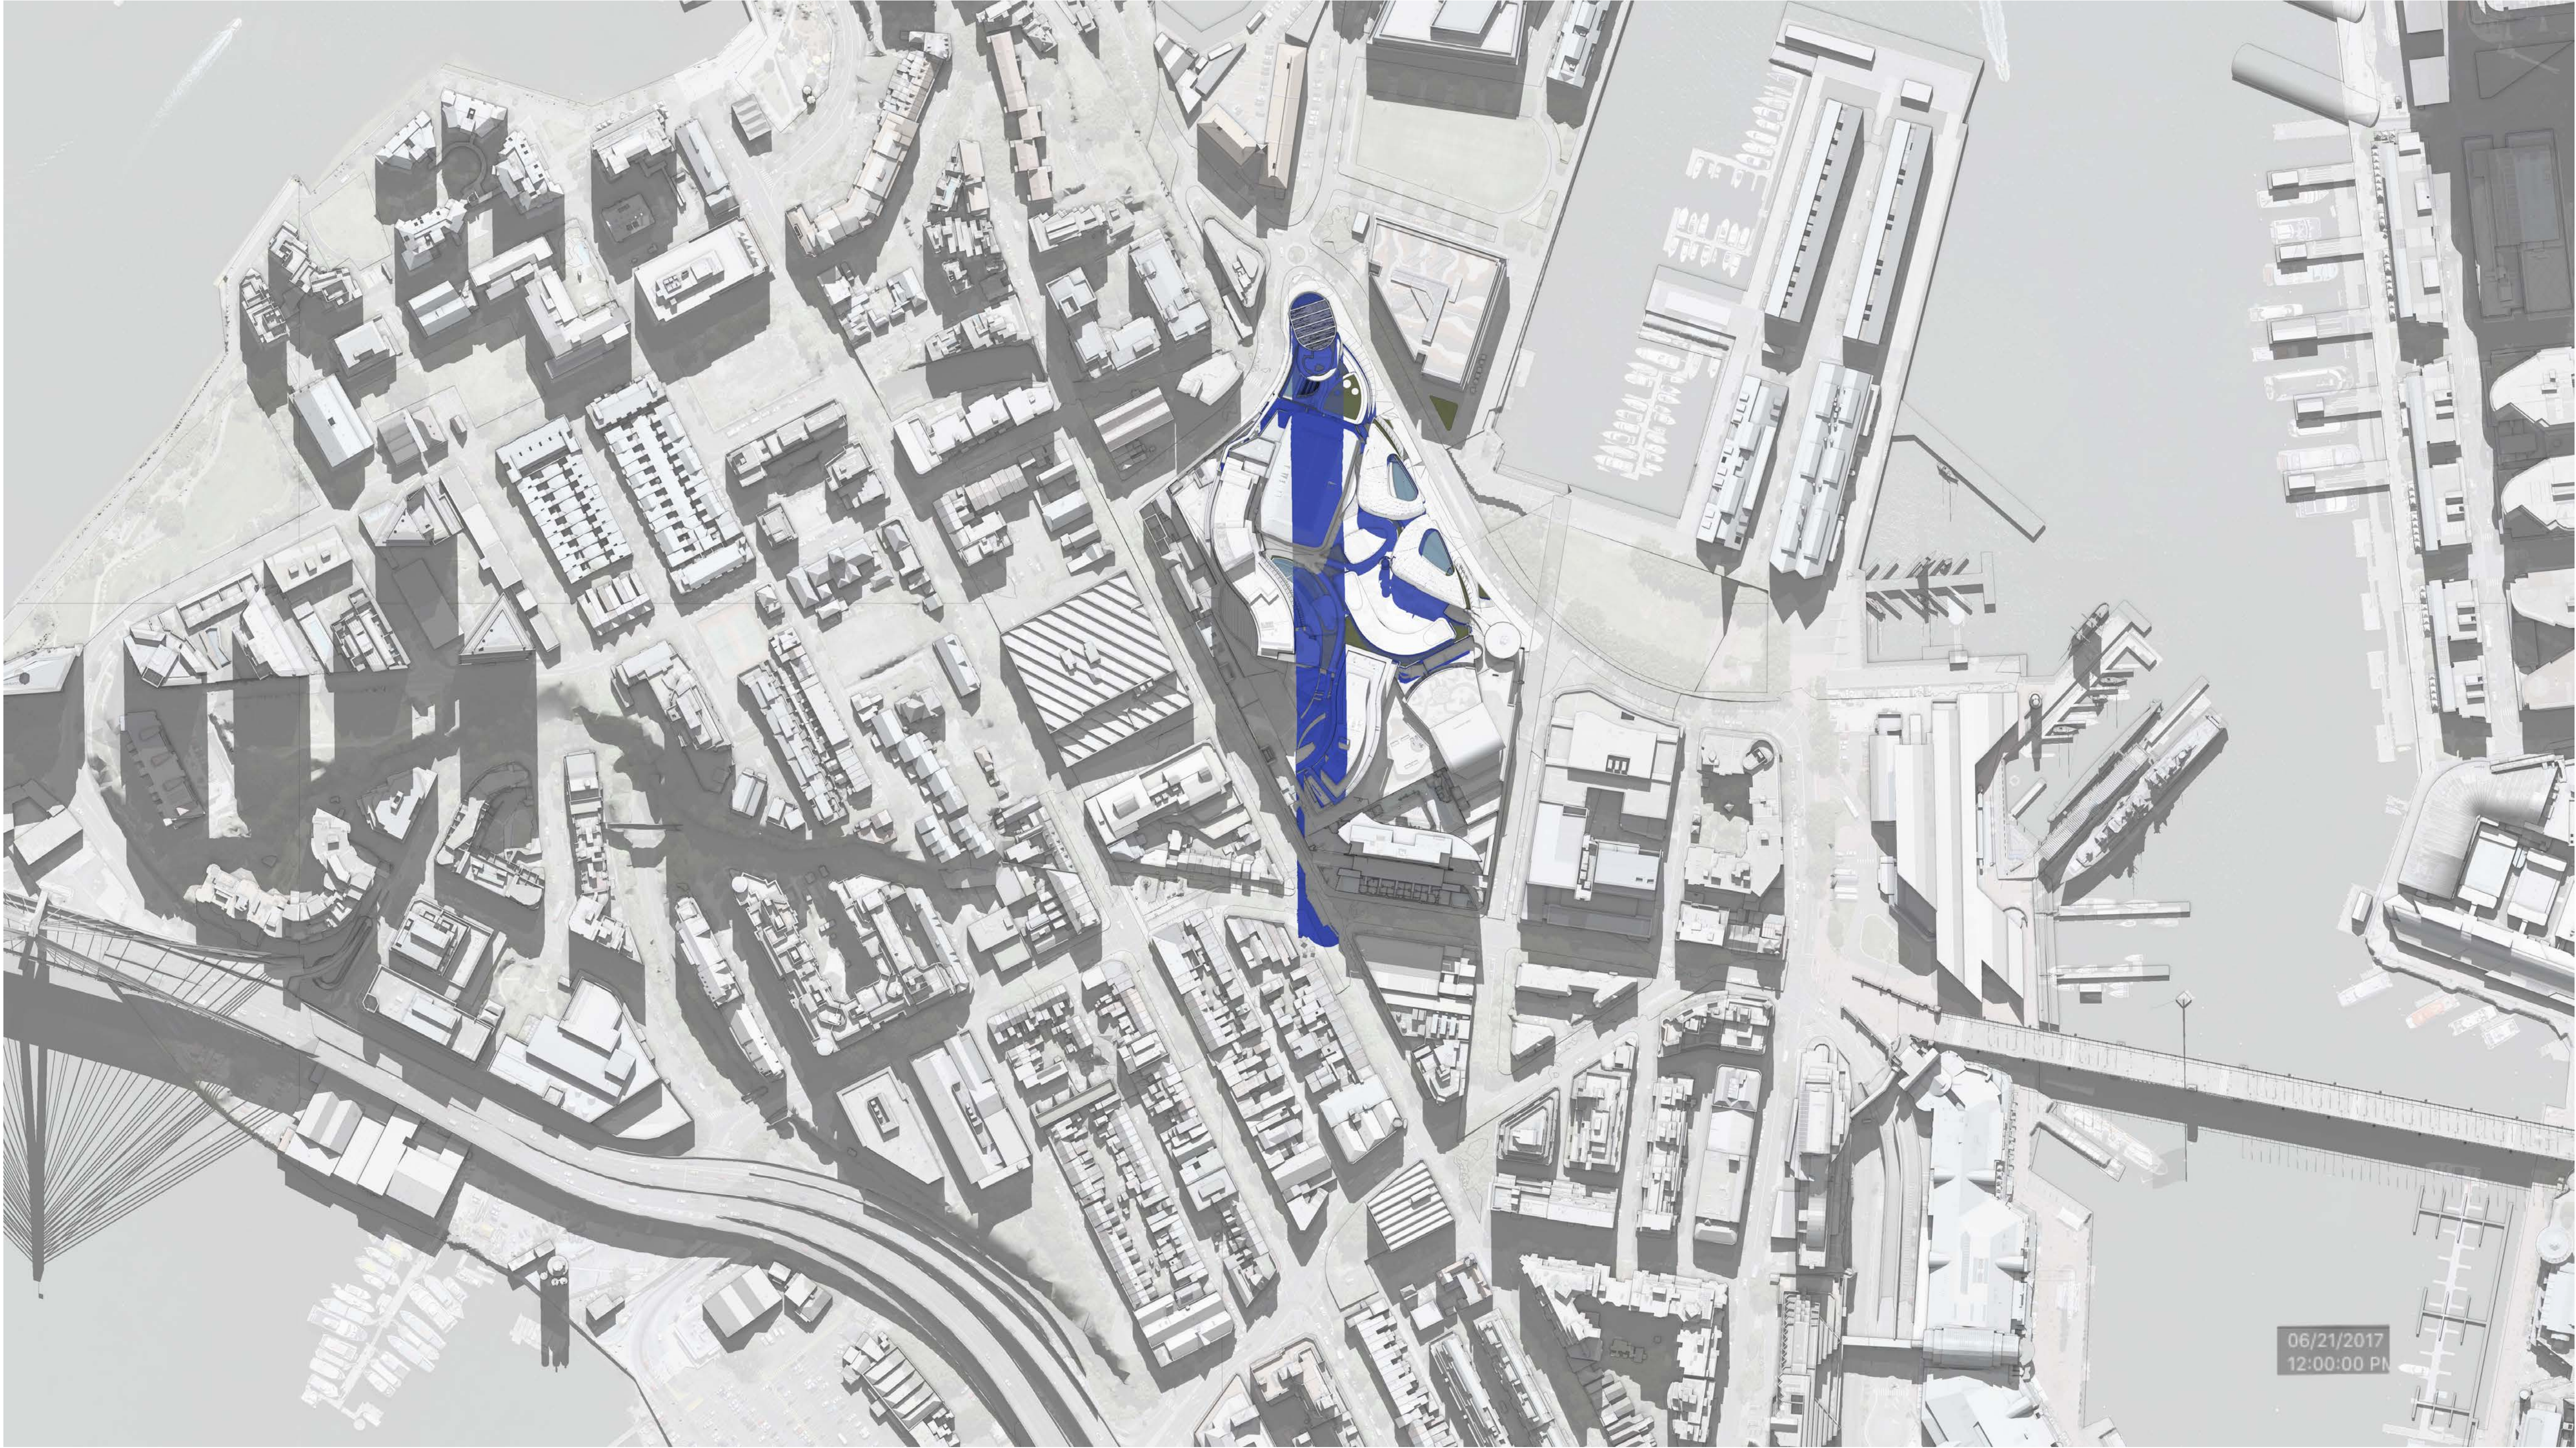

DA01	2/11/18	Response to Submissions	JRS
rev	date	name	by


fjmt studio architecture interiors landscape urban community
sydney melbourne uk
Level 5, 70 King Street t +61 2 9251 7077 w fjmtstudio.com



project
Modification 13
80 PYRMONT STREET
PYRMONT NSW 2009


title
Shadow Diagrams
June 21st 12pm

scale	Not to Scale	first issued	2/11/18
project code	sheet no.	revision	
SM13	AF8104	DA01	

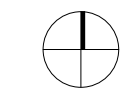

- GENERAL NOTES**
- ALL DIMENSIONS AND EXISTING CONDITIONS SHALL BE CHECKED AND VERIFIED BY THE CONTRACTOR BEFORE PROCEEDING WITH THE WORK
 - ALL LEVELS RELATIVE TO 'AUSTRALIAN HEIGHT DATUM'
 - DO NOT SCALE DRAWINGS
 - USE FIGURED DIMENSIONS ONLY

legend

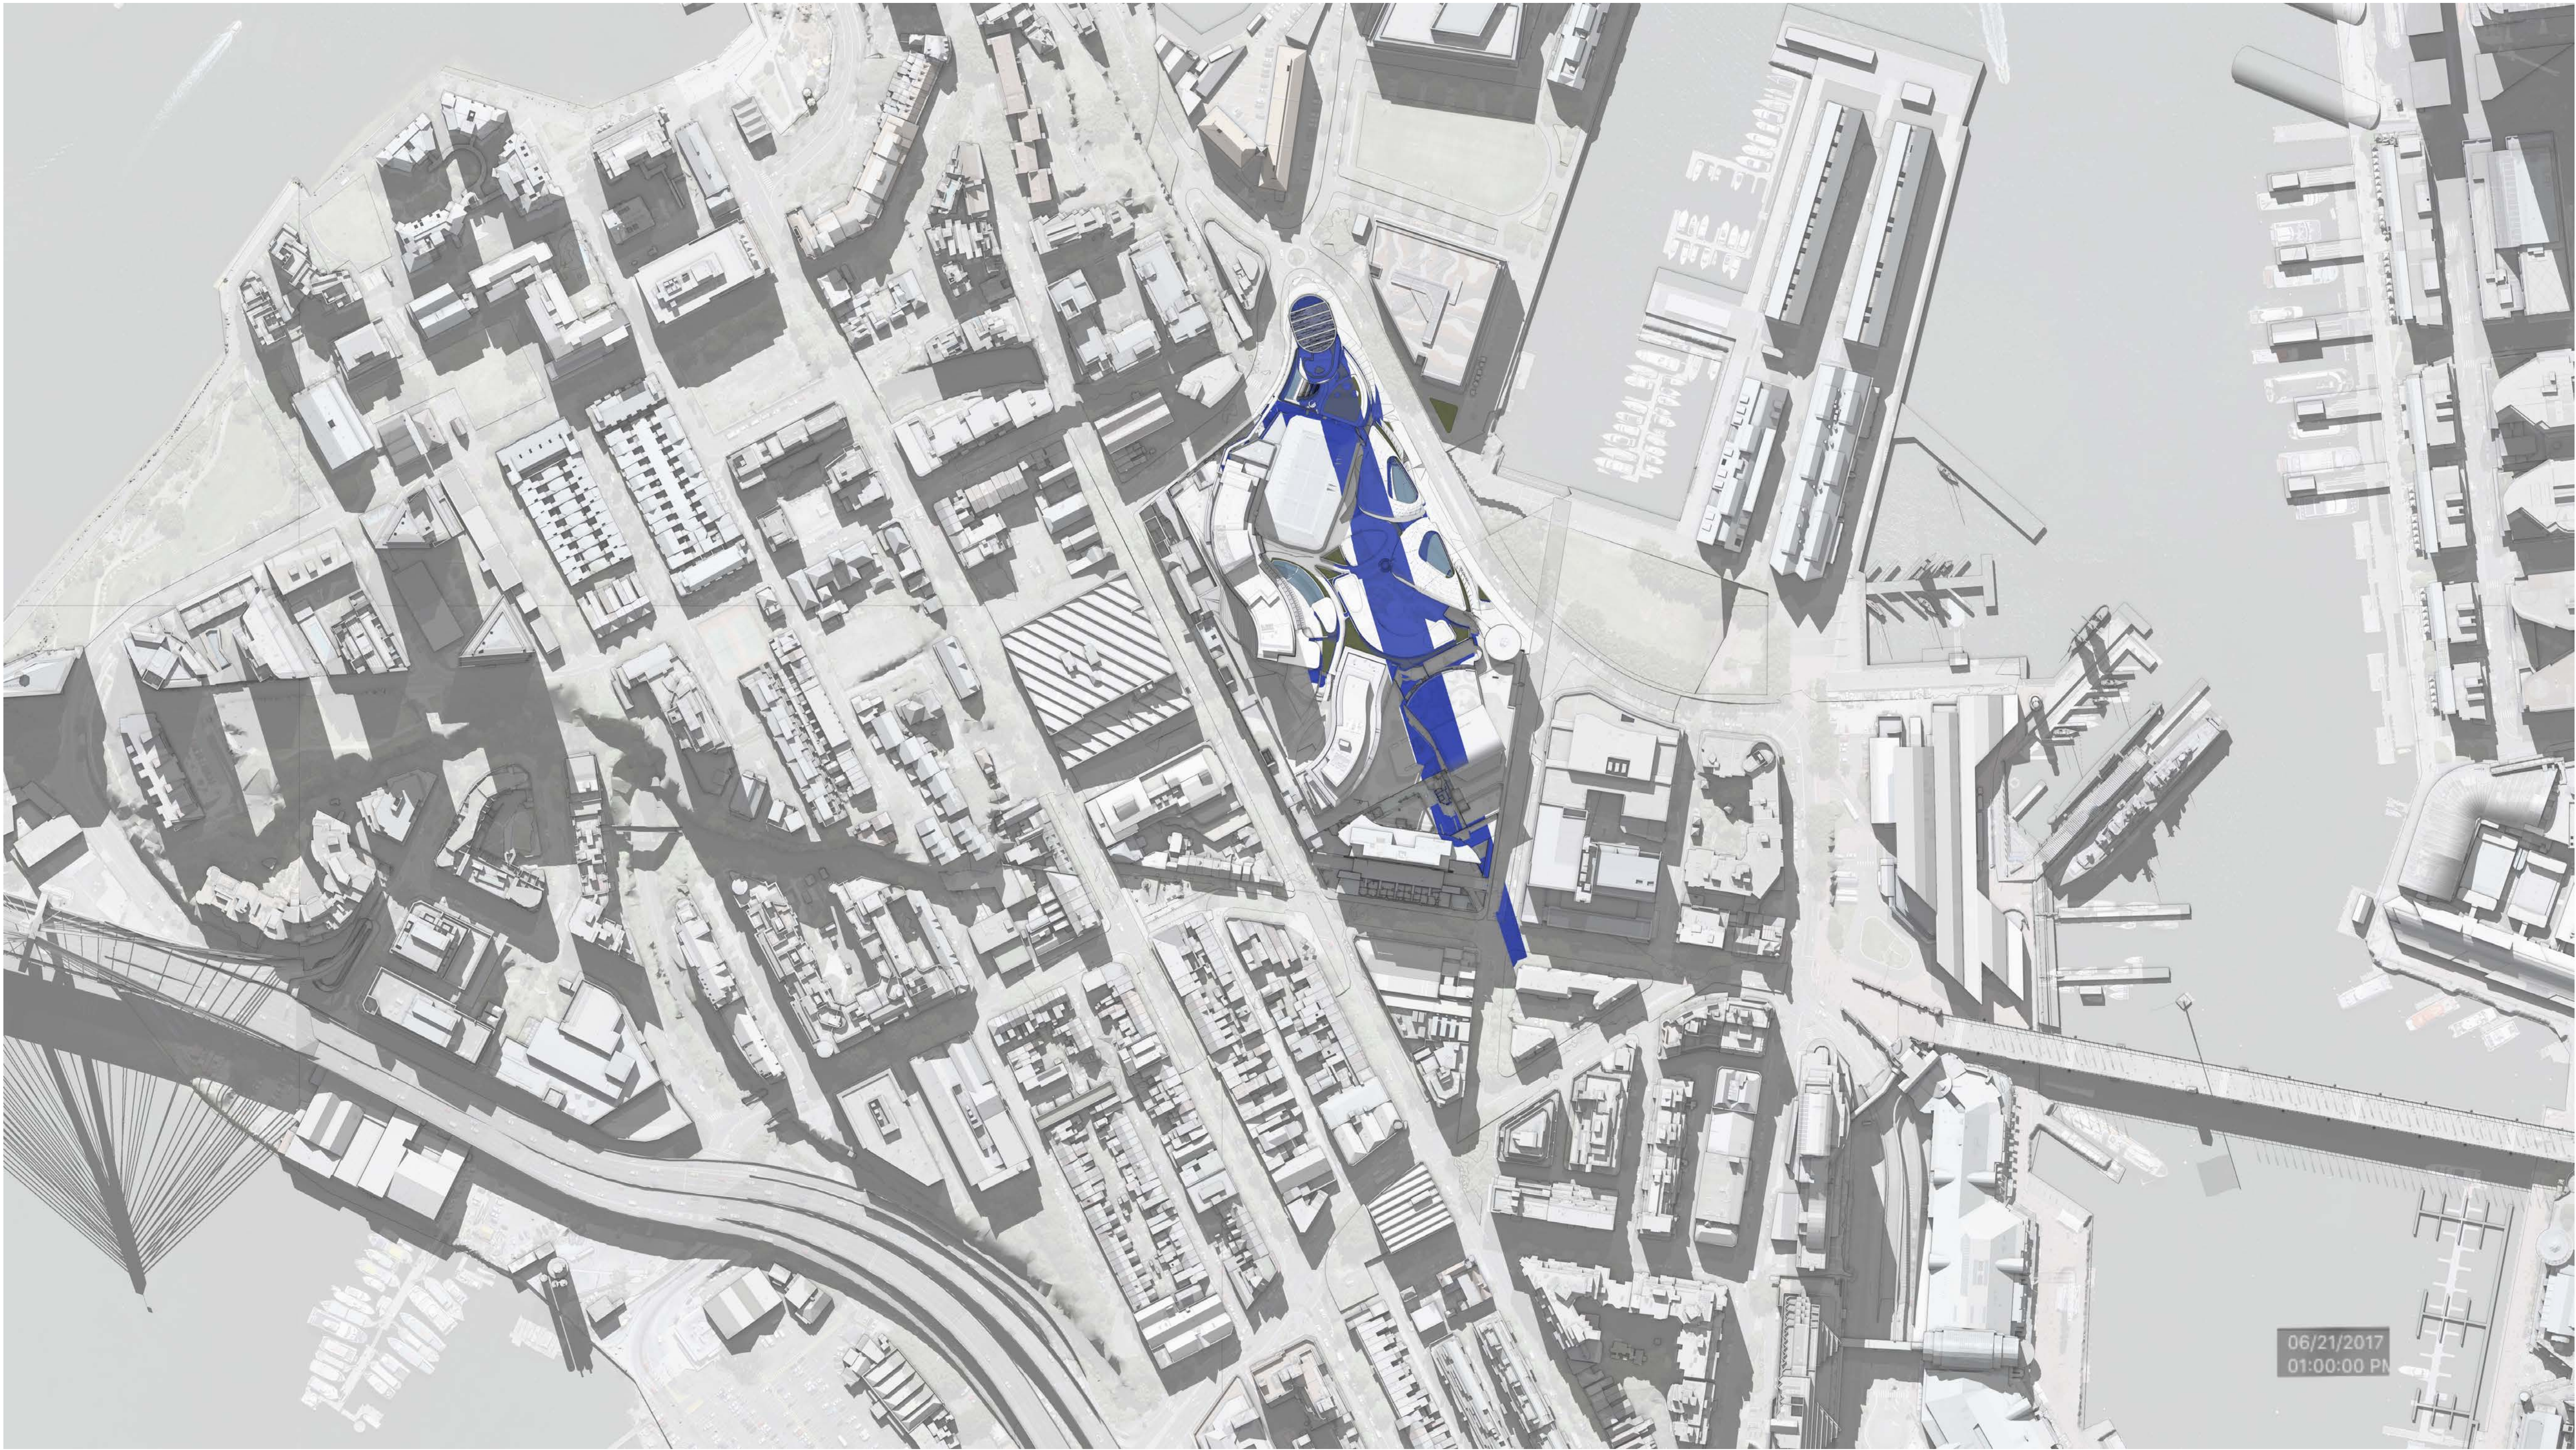

DA01	2/11/18	Response to Submissions	JRS
rev	date	name	by


fjmt studio architecture interiors landscape urban community
sydney melbourne uk
Level 5, 70 King Street • +61 2 9251 7077 • fjmtstudio.com



project
Modification 13
80 PYRMONT STREET
PYRMONT NSW 2009


title
Shadow Diagrams
June 21st 1pm

scale	Not to Scale	first issued	2/11/18
project code	sheet no.	revision	
SM13	AF8105	DA01	

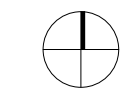

- GENERAL NOTES**
- ALL DIMENSIONS AND EXISTING CONDITIONS SHALL BE CHECKED AND VERIFIED BY THE CONTRACTOR BEFORE PROCEEDING WITH THE WORK
 - ALL LEVELS RELATIVE TO 'AUSTRALIAN HEIGHT DATUM'
 - DO NOT SCALE DRAWINGS
 - USE FIGURED DIMENSIONS ONLY

legend

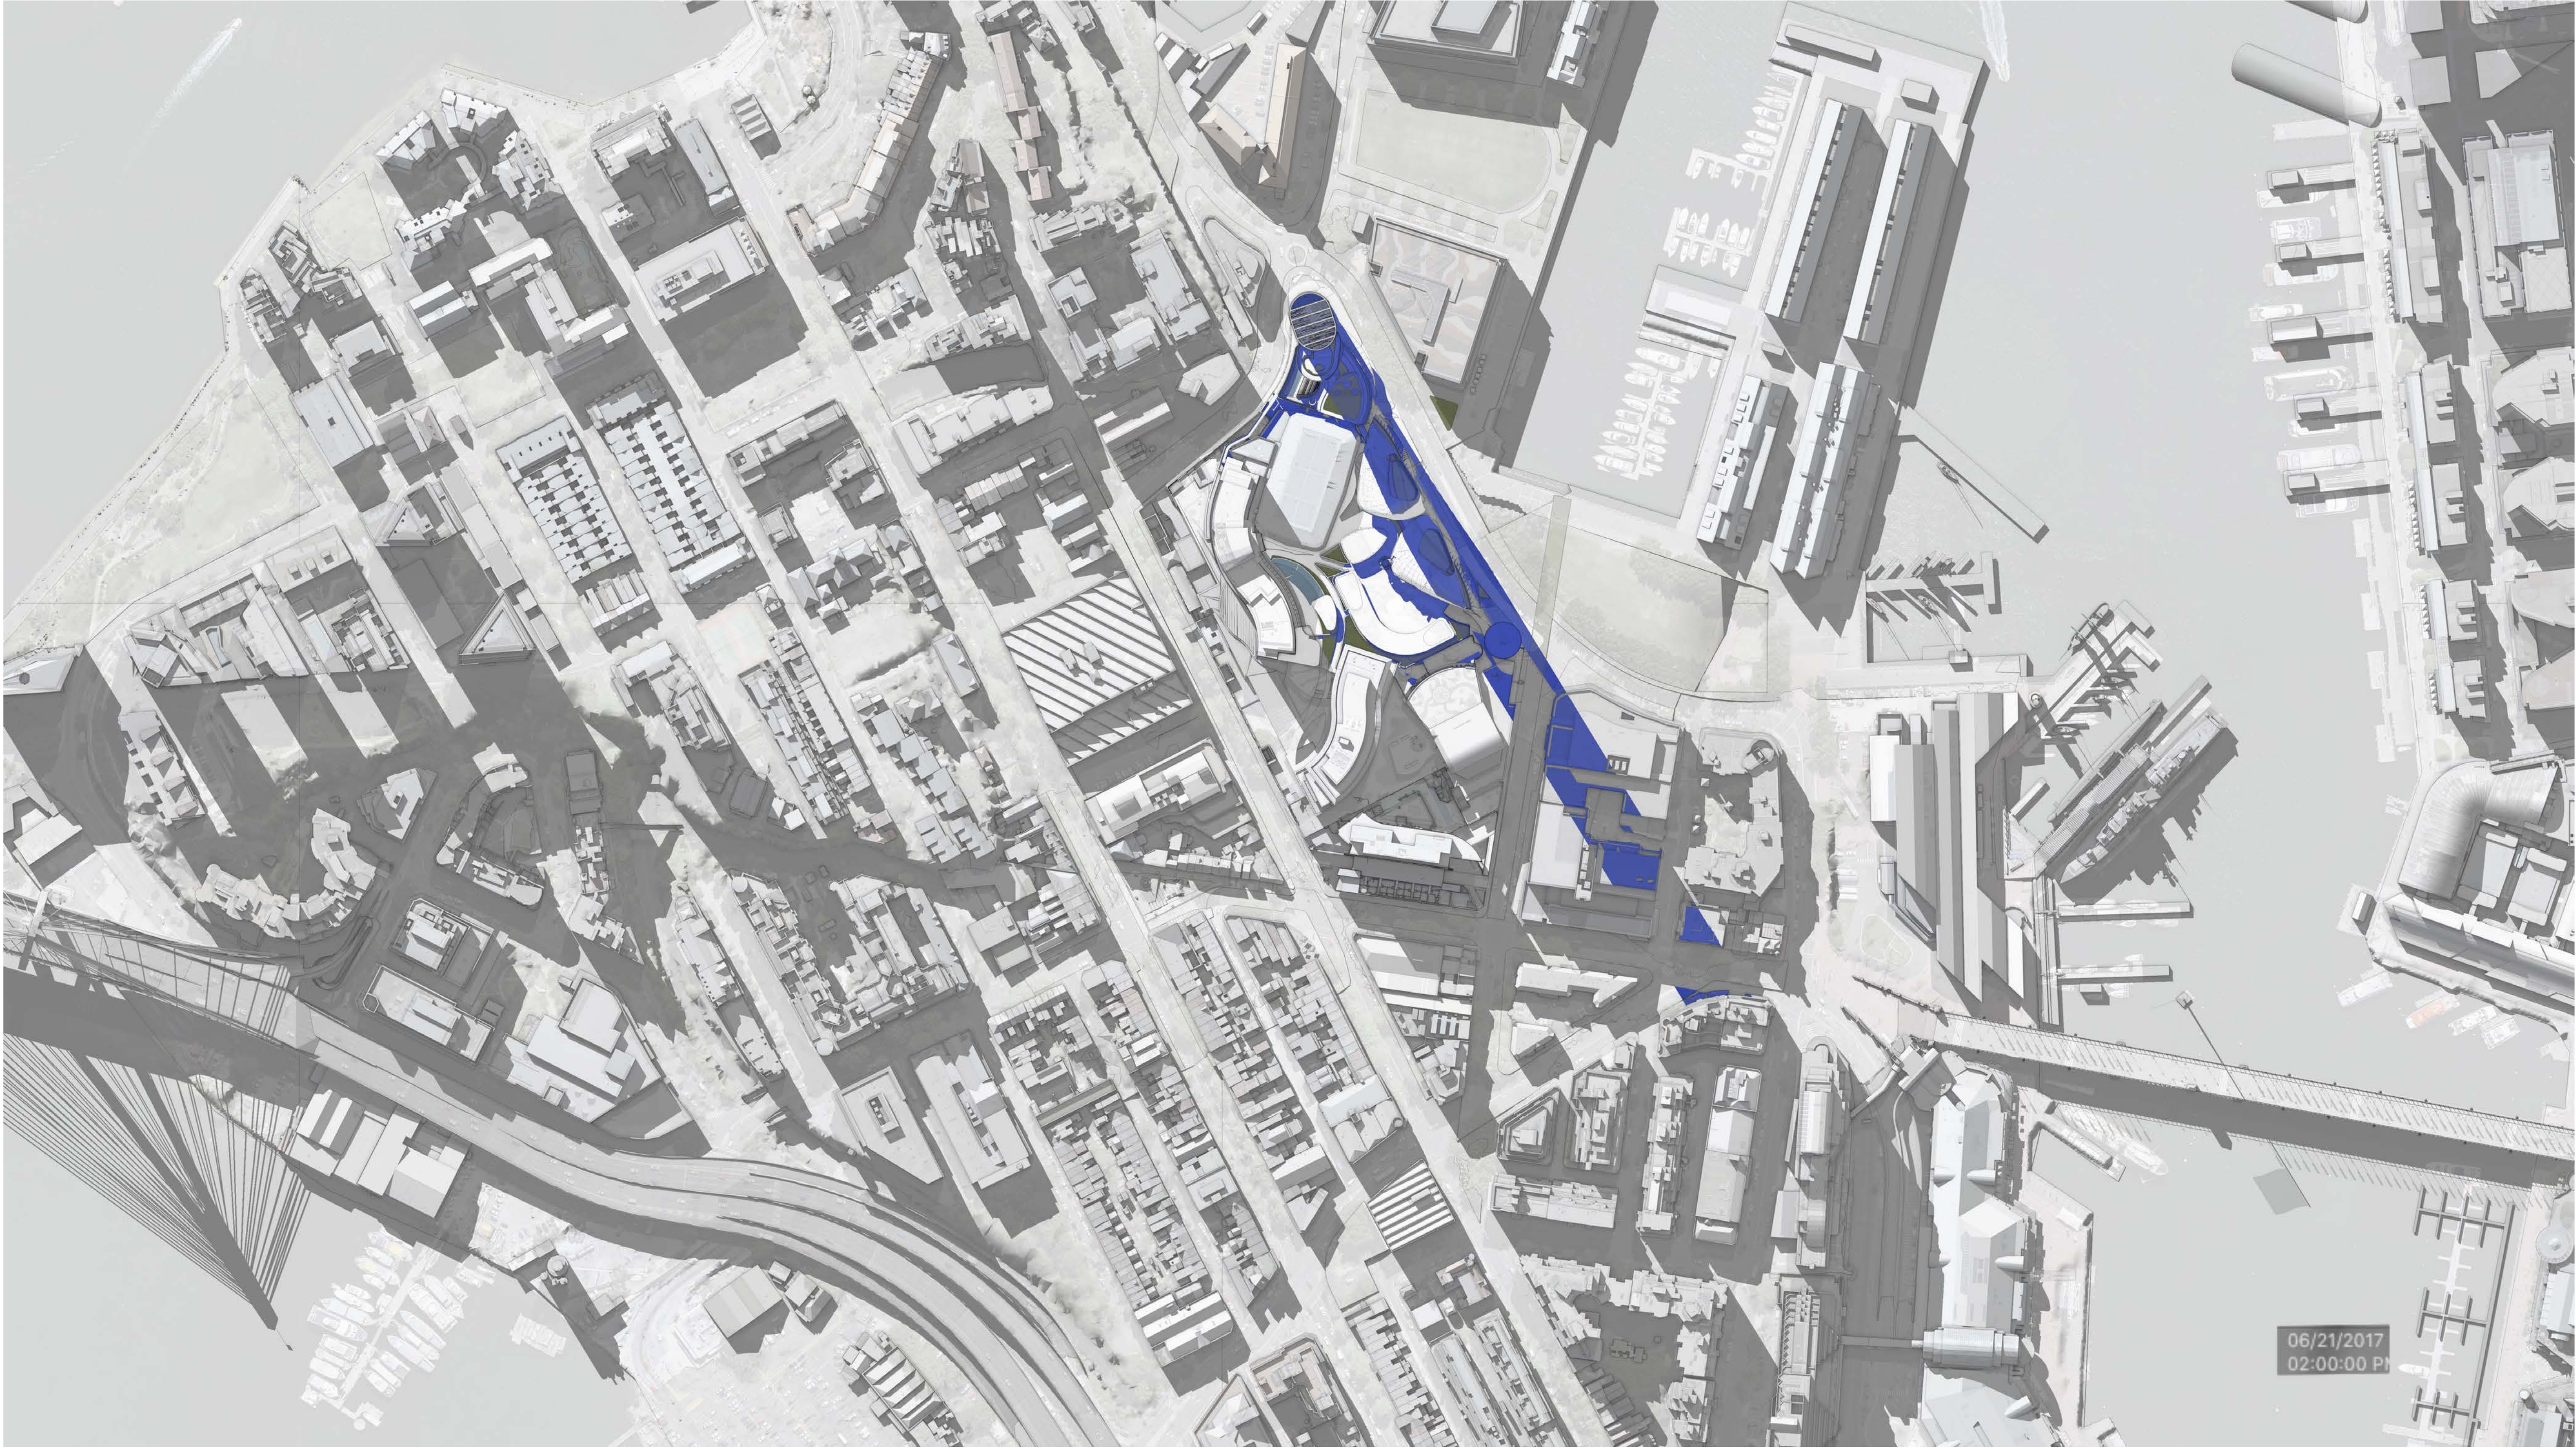

DA01	2/11/18	Response to Submissions	JRS
rev	date	name	by

fjmt studio architecture interiors landscape urban community
sydney melbourne uk
Level 5, 70 King Street t +61 2 9251 7077 w fjmtstudio.com



project
Modification 13
80 PYRMONT STREET
PYRMONT NSW 2009


title
Shadow Diagrams
June 21st 2pm

scale	Not to Scale	first issued	2/11/18
project code	sheet no.	revision	
SM13	AF8106	DA01	



- GENERAL NOTES**
- ALL DIMENSIONS AND EXISTING CONDITIONS SHALL BE CHECKED AND VERIFIED BY THE CONTRACTOR BEFORE PROCEEDING WITH THE WORK
 - ALL LEVELS RELATIVE TO 'AUSTRALIAN HEIGHT DATUM'
 - DO NOT SCALE DRAWINGS
 - USE FIGURED DIMENSIONS ONLY

legend

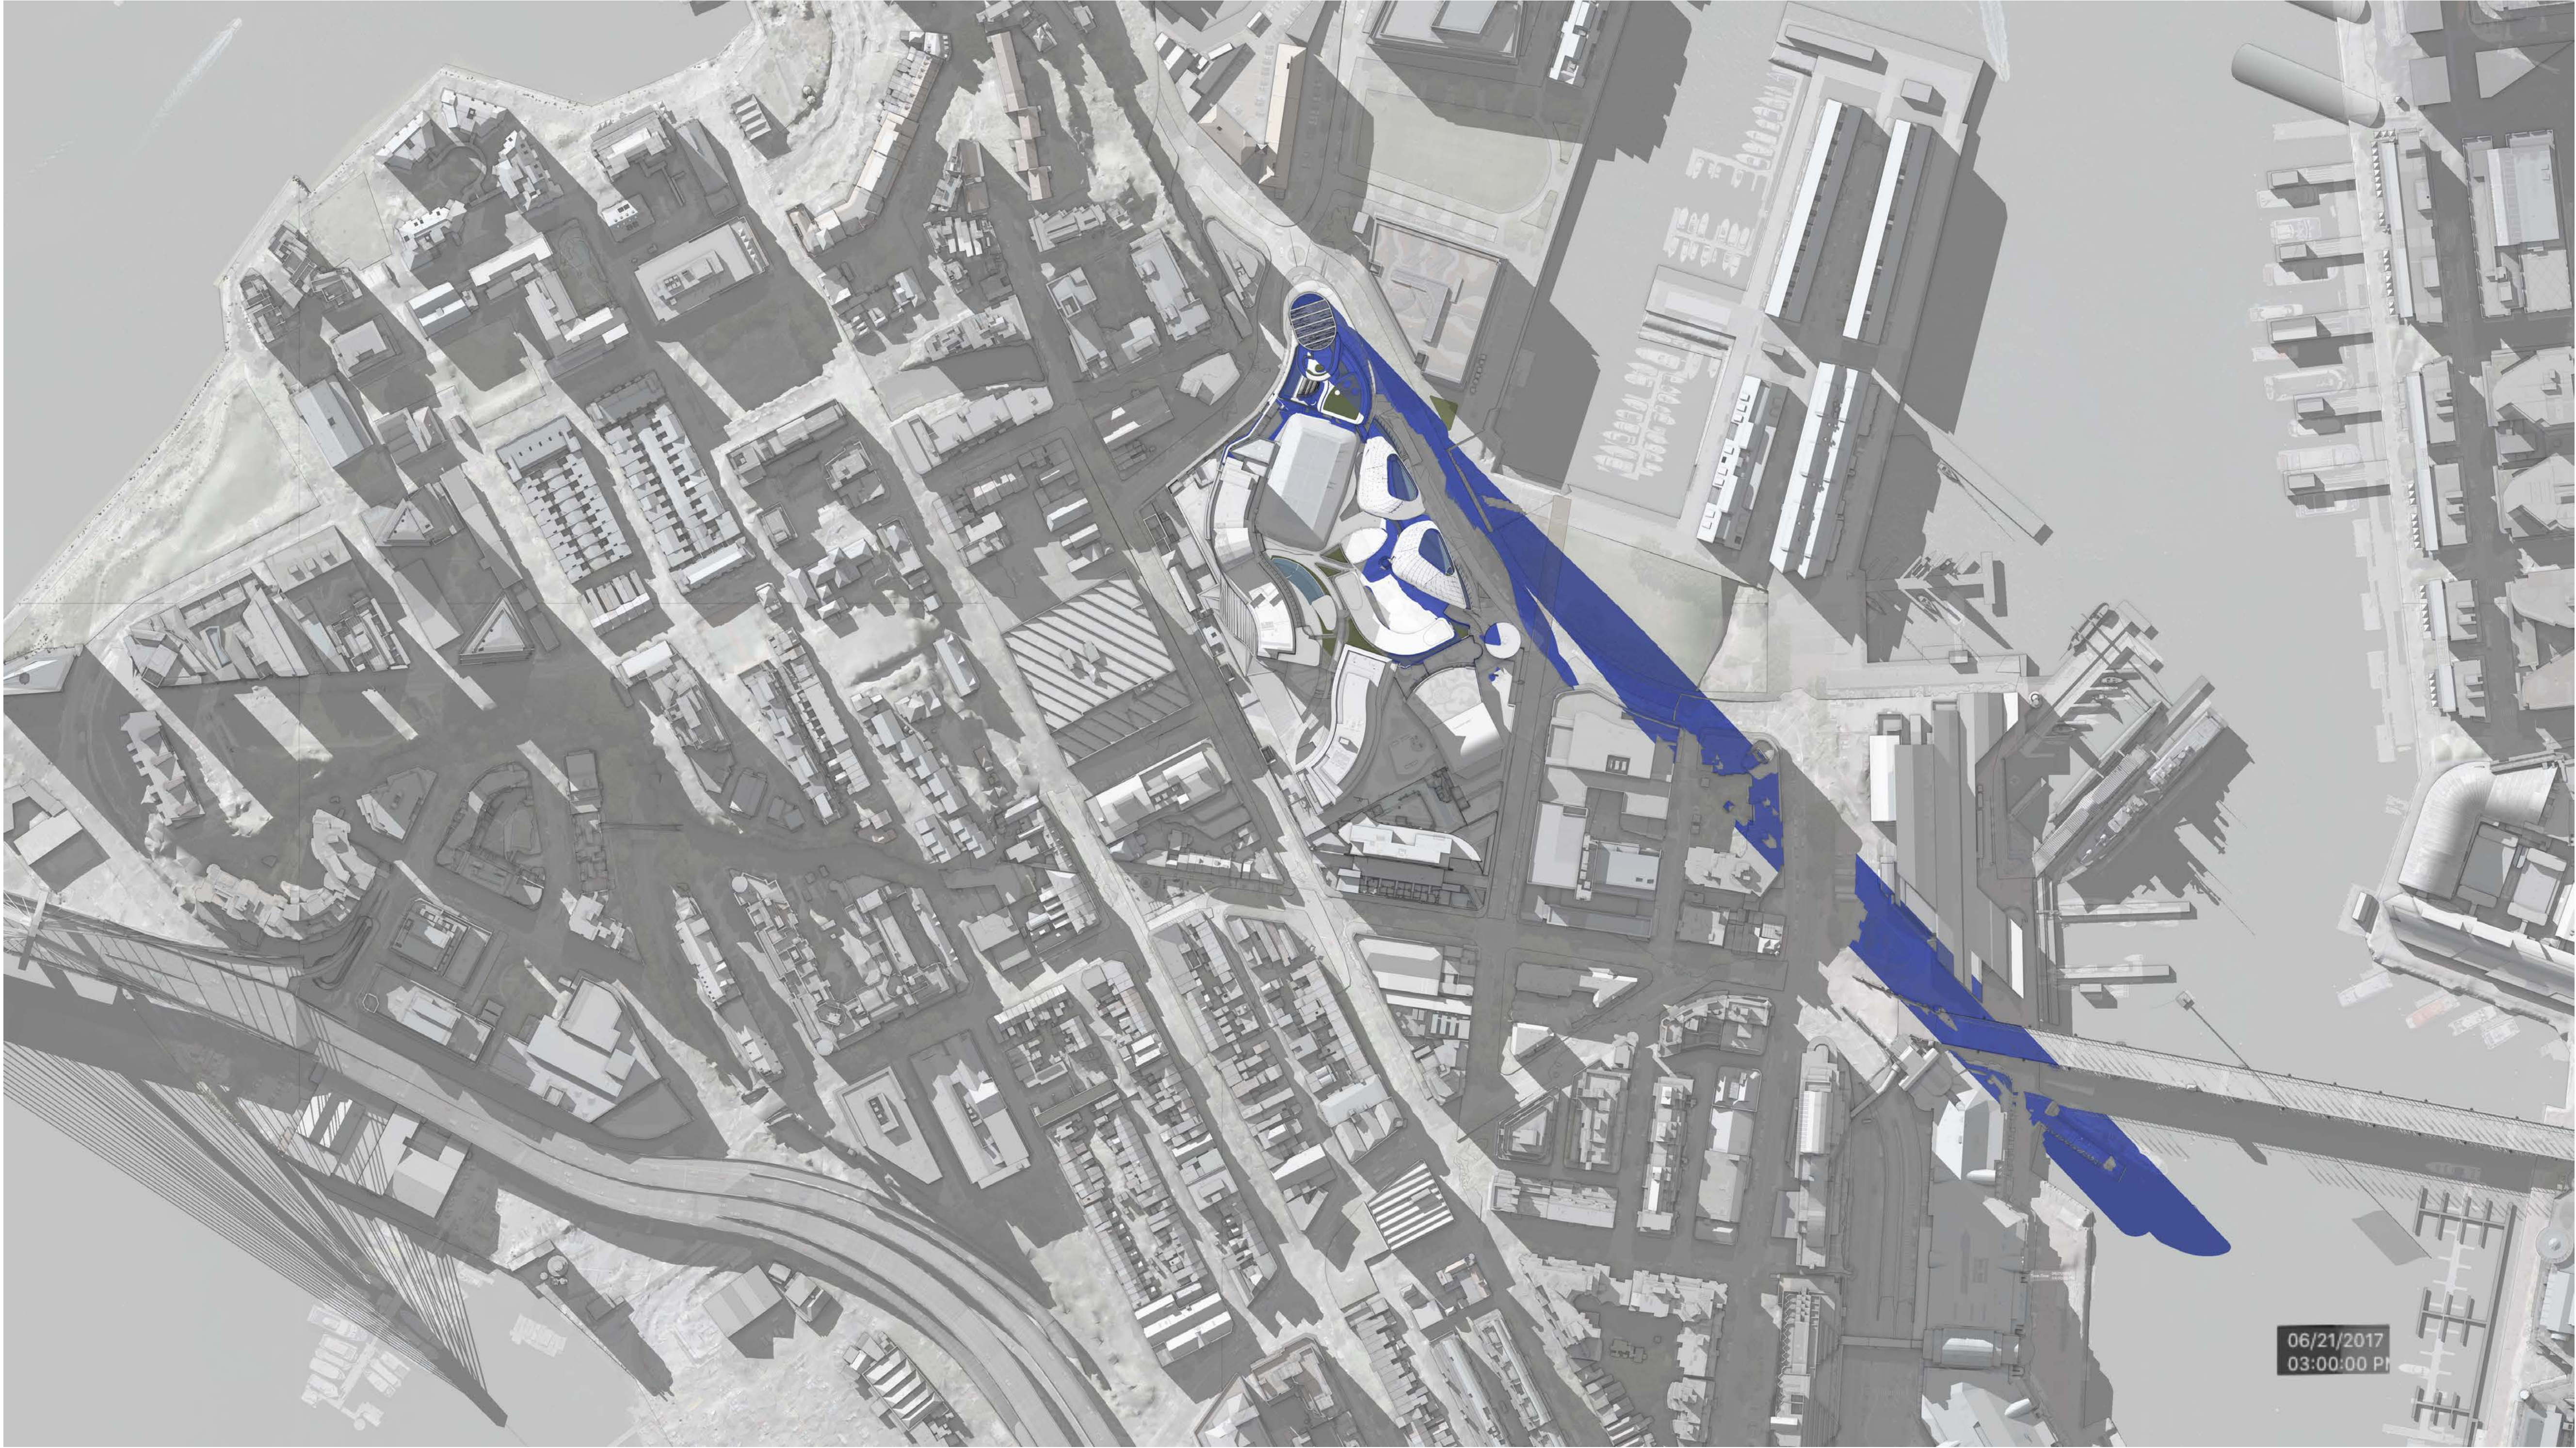

DA01	2/11/18	Response to Submissions	JRS
rev	date	name	by

fjmt studio architecture interiors landscape urban community
sydney melbourne uk
Level 5, 70 King Street t +61 2 9251 7077 w fjmtstudio.com



project
Modification 13
80 PYRMONT STREET
PYRMONT NSW 2009

title
Shadow Diagrams
June 21st 3pm

scale	Not to Scale	first issued	2/11/18
project code	sheet no.	revision	
SM13	AF8107	DA01	